



Garage North Elevation

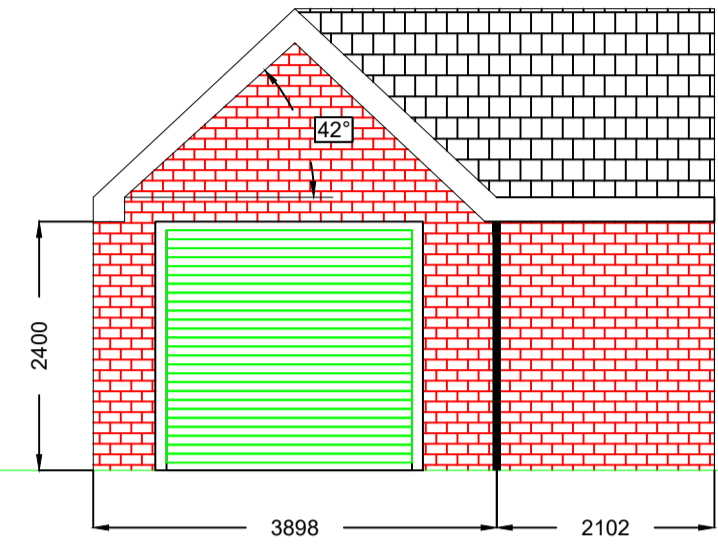


Garage West Elevation




Garage East Elevation

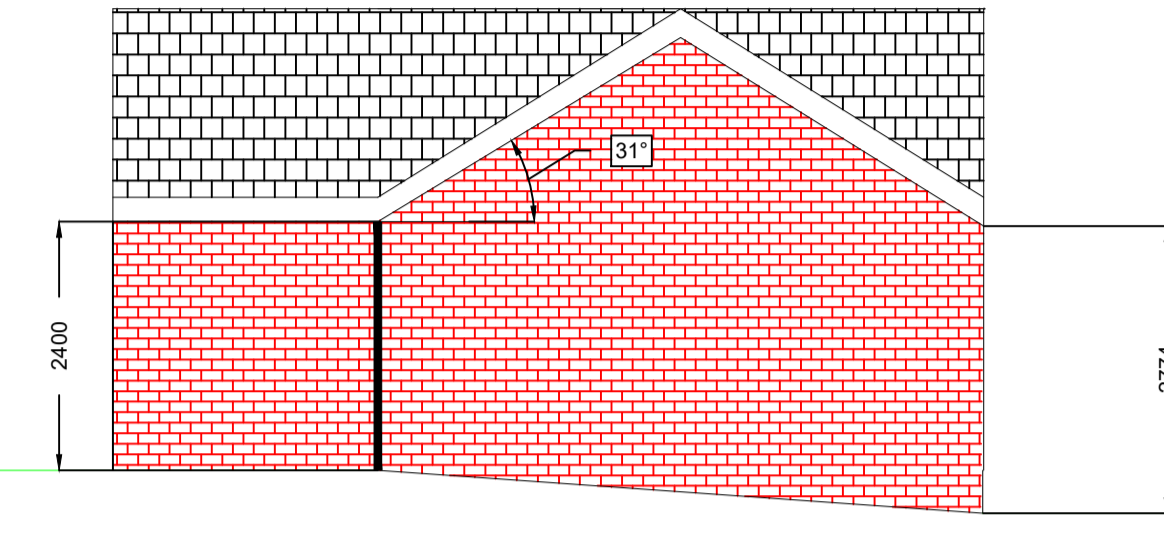


Garage South Elevation

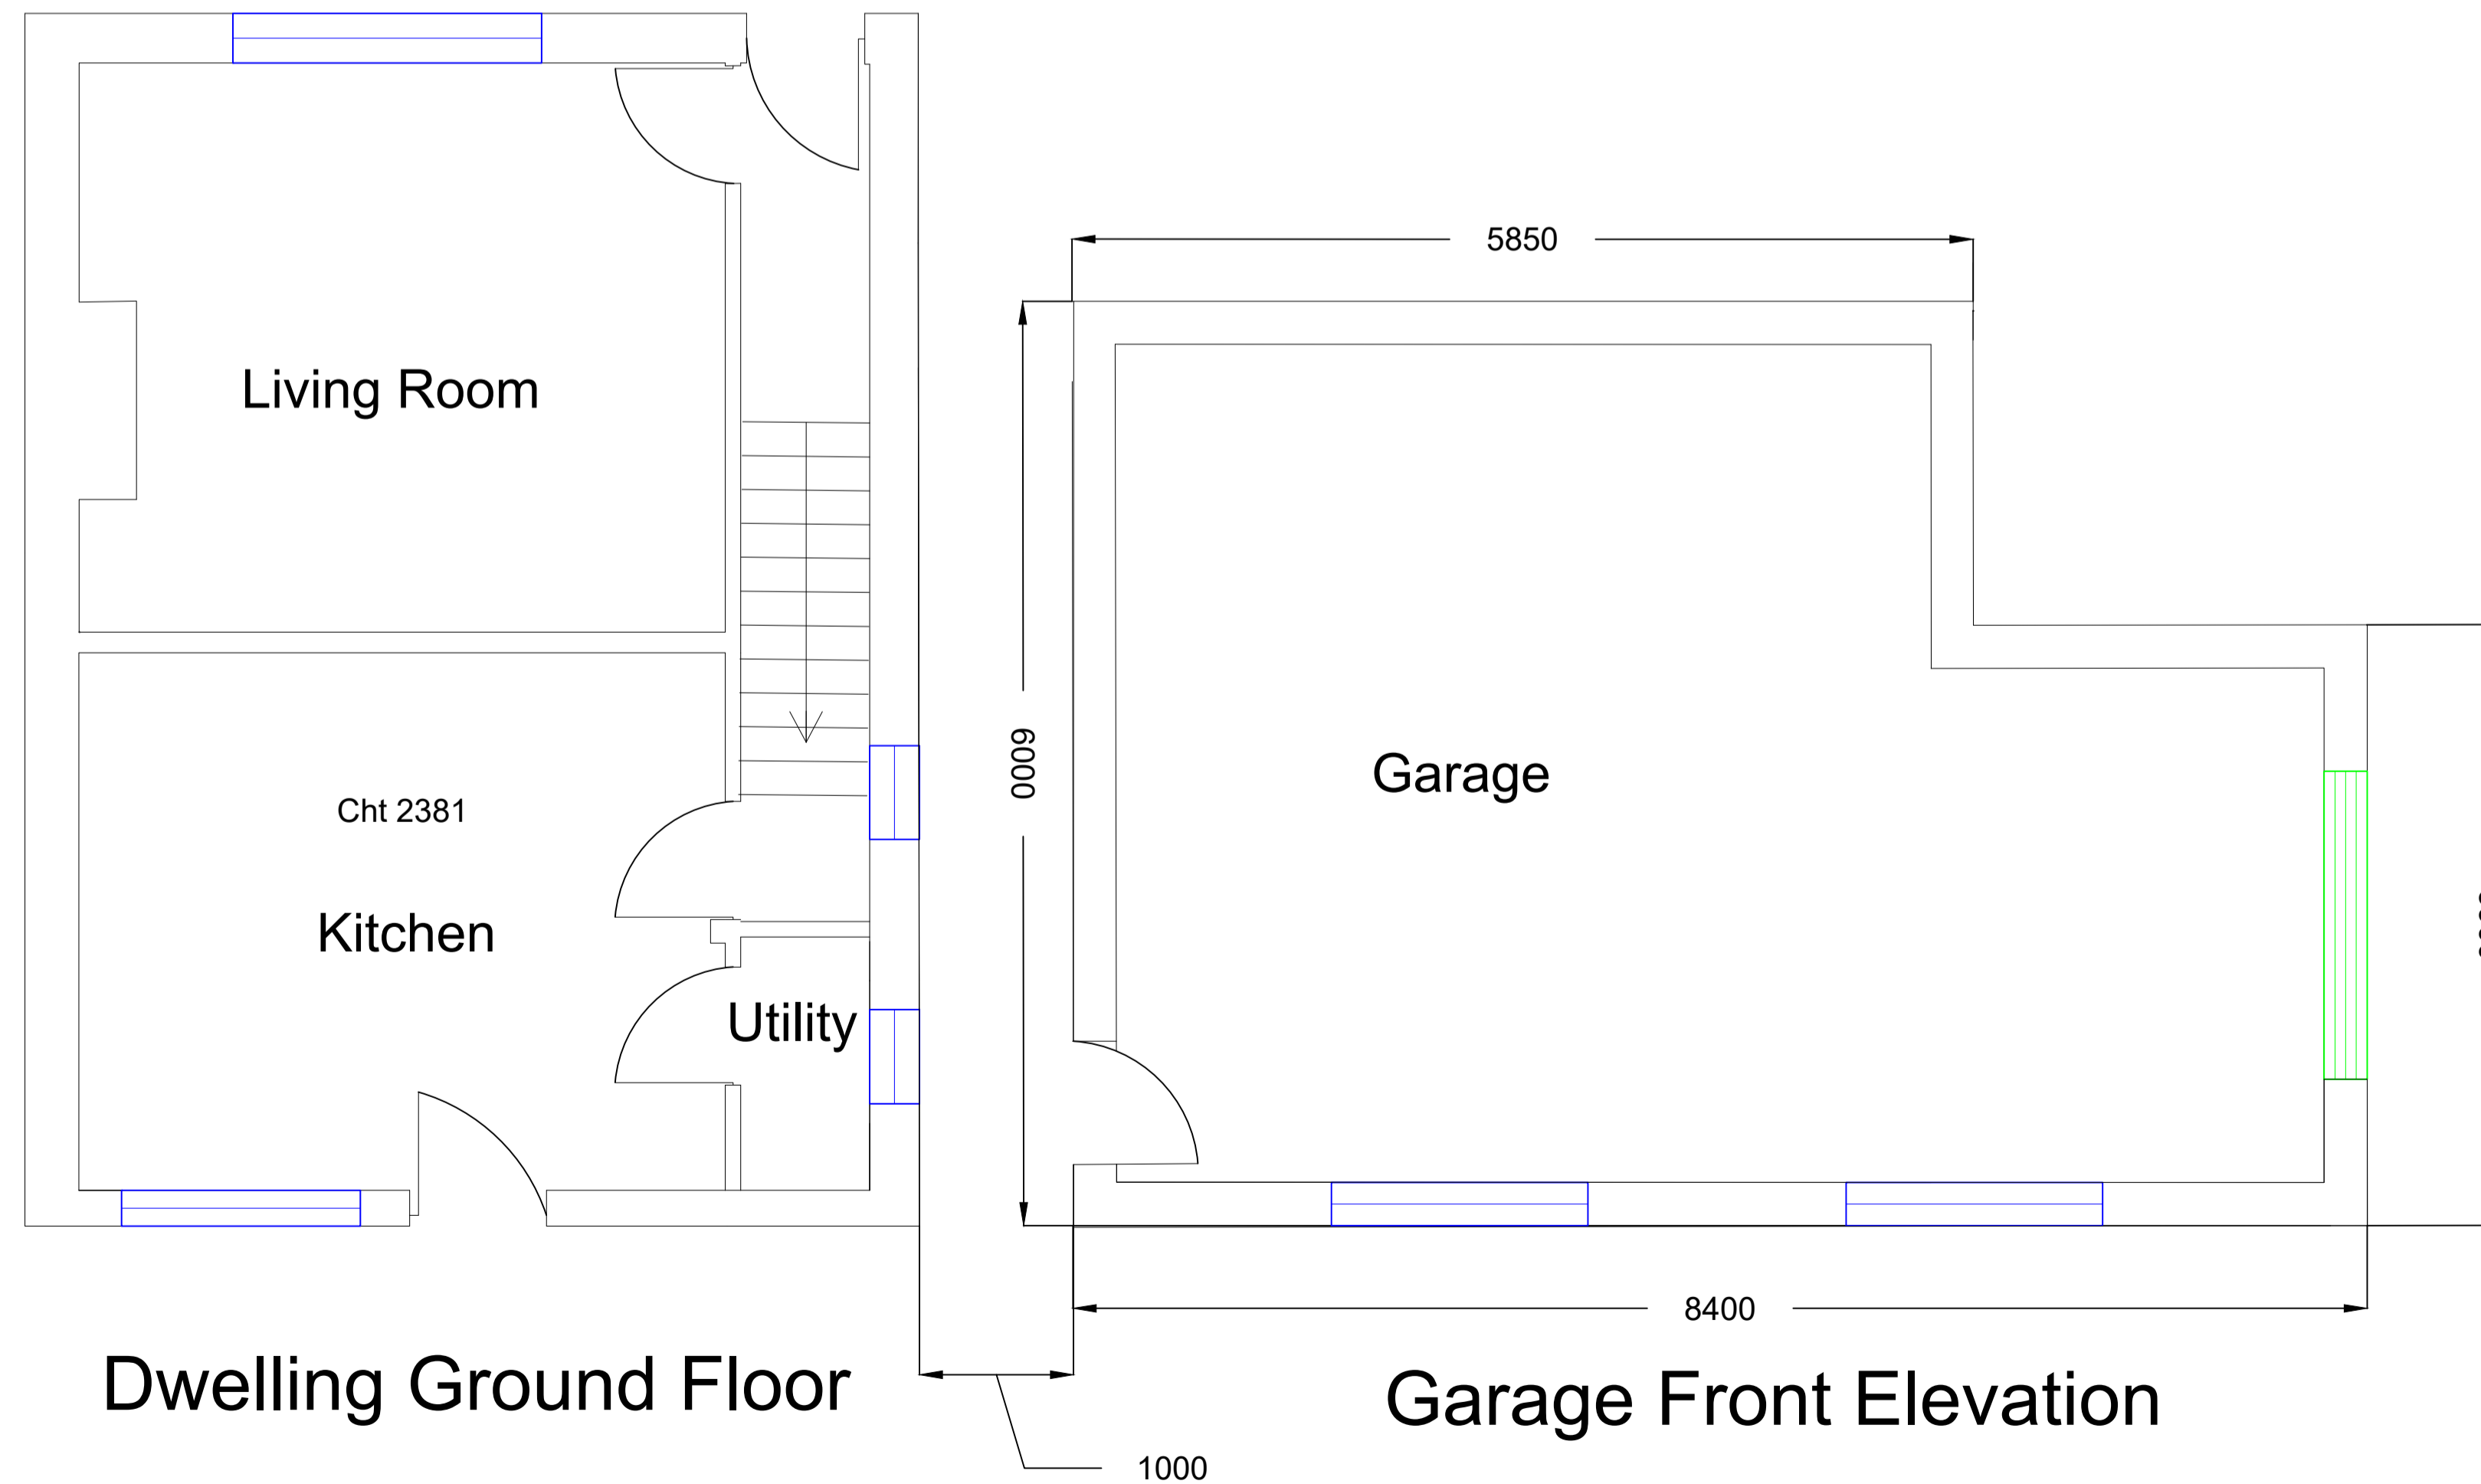

Garage Front Elevation

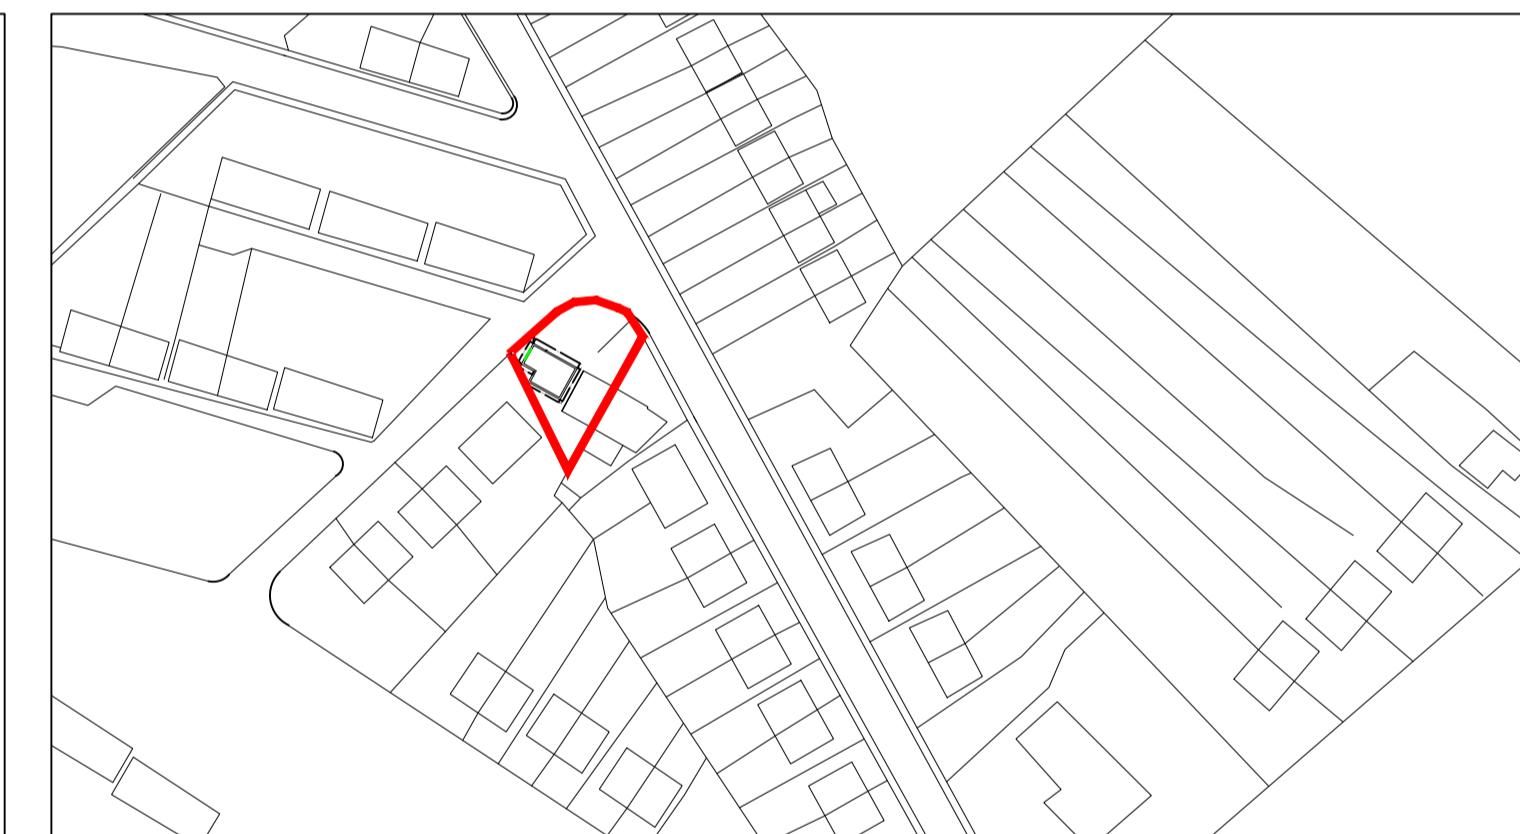

Scale 1:1250

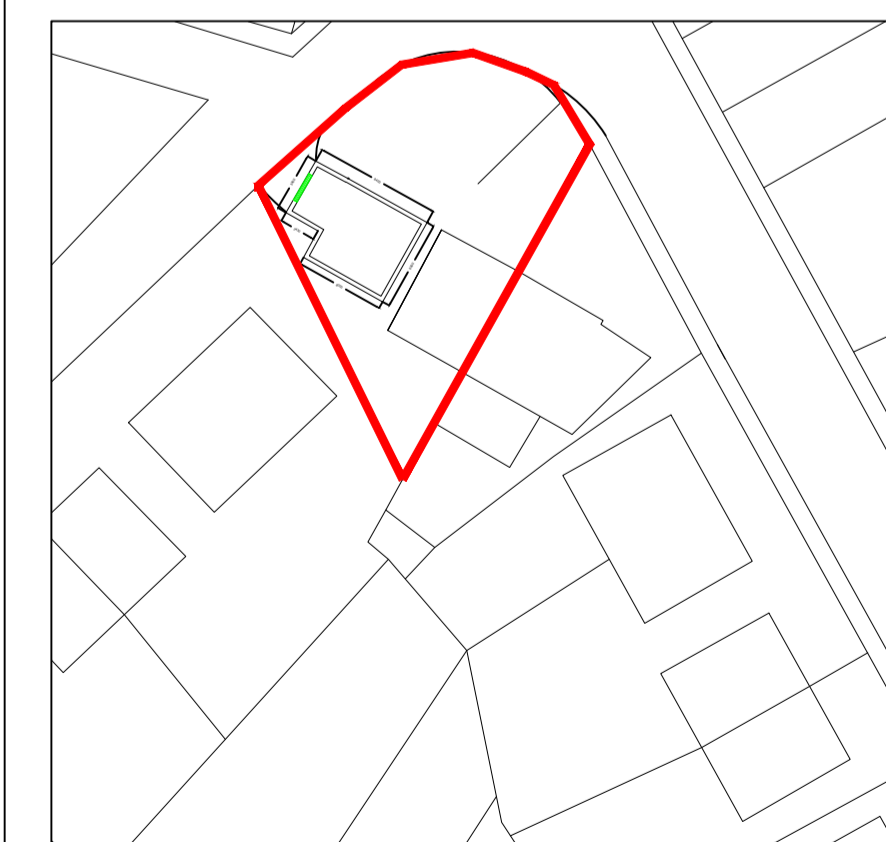

Scale 1:500

| Rev. | By | Amendments | Date |
|------|----|------------|------|
|      |    |            |      |

Agent  
**KT Civils and Planning Ltd.**  
 12 Stanley Street,  
 Cudworth,  
 Barnsley,  
 S728HS.

Client  
**Mrs Dawn Stott**  
 29 Highstone Lane,  
 Barnsley,  
 S70 6SB

Project  
**2 Storey Extension**

Drawing title  
**Planning Drawing**

| Scale | Drawn | Checked | Date       |
|-------|-------|---------|------------|
| 1:100 | SC    | DS      | 03/02/2021 |

| Drawing No.       | Revision | File |
|-------------------|----------|------|
| KT/DS/WORS/PD/SC1 | -        |      |