


GENERAL NOTES:

Drawing copyright of DS&L Property Consulting Ltd.

Dimensions should be checked and verified on site prior to any construction or alteration.

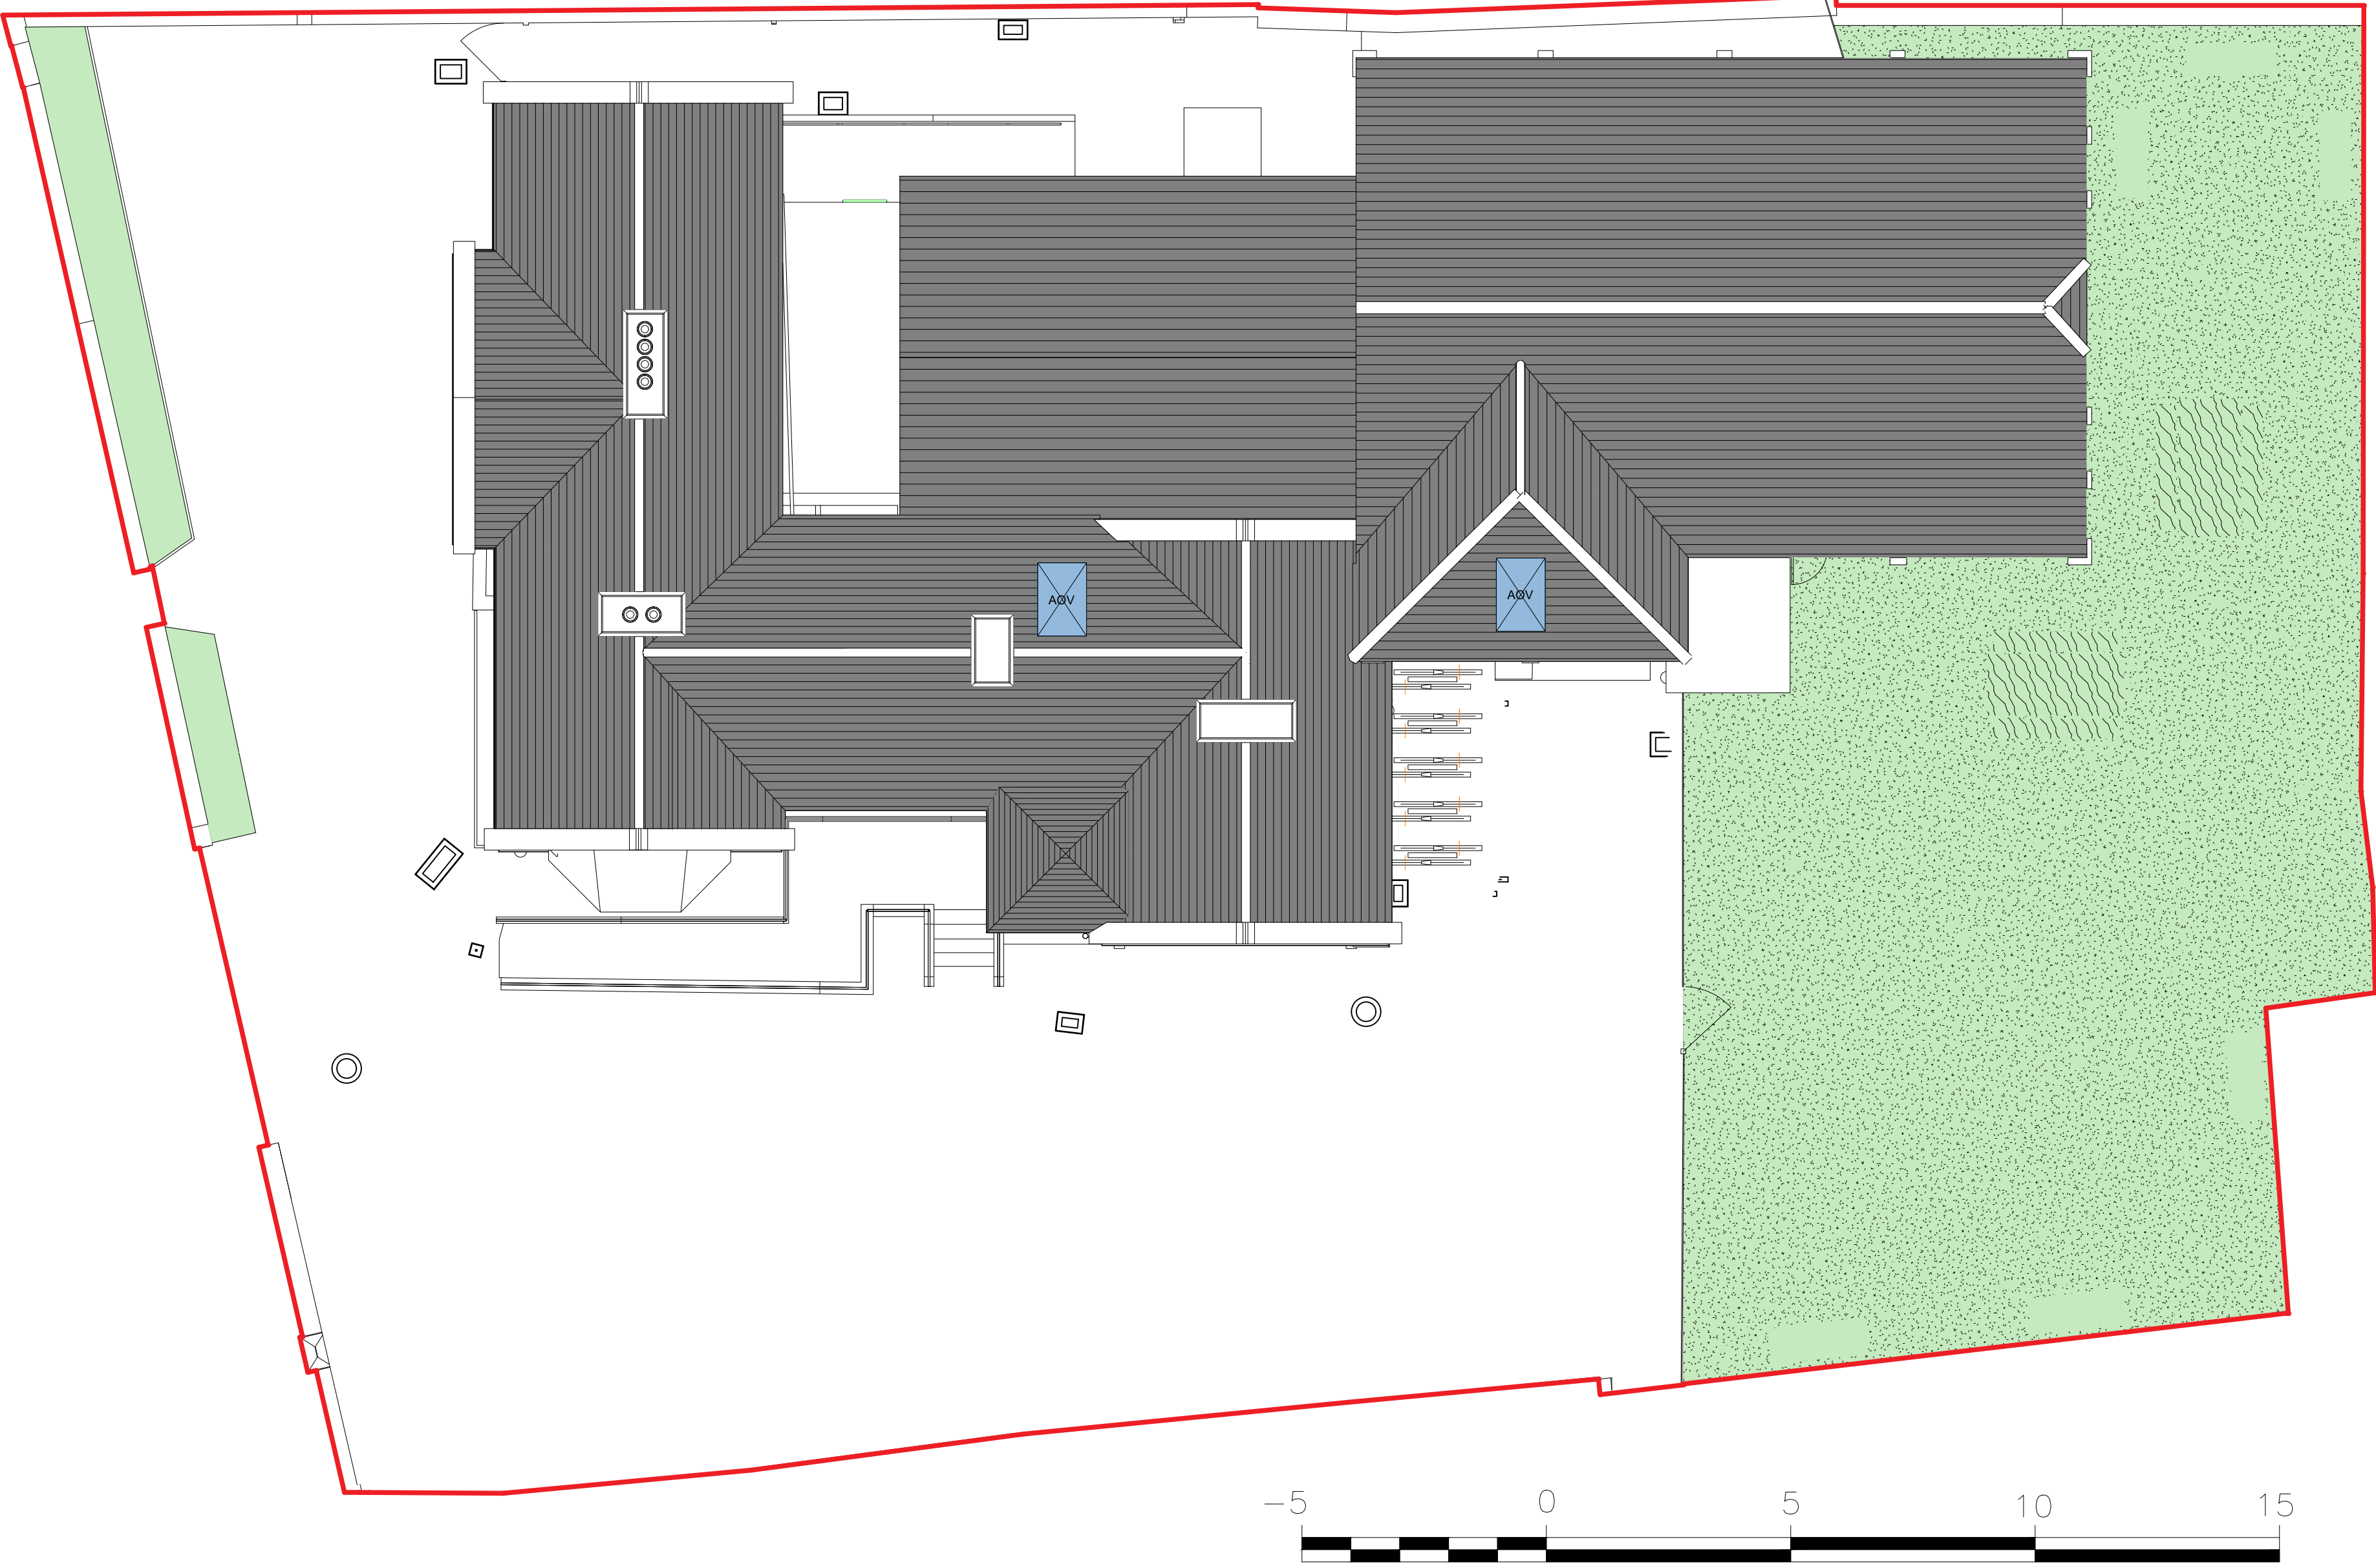

PROPOSED SITE PLAN

Site Address: 23 Queens Rd, Barnsley, S71 1AN			
Project: Conversion From Office to Apartments			
Drawing title: Proposed Site Plan			
Status: Planning	Date: June 2026		
Project no: 2026-2190	Drawing no: 12	Revision: -	Scale: 1:100@A1