




**FRONT ELEVATION  
AS PROPOSED**

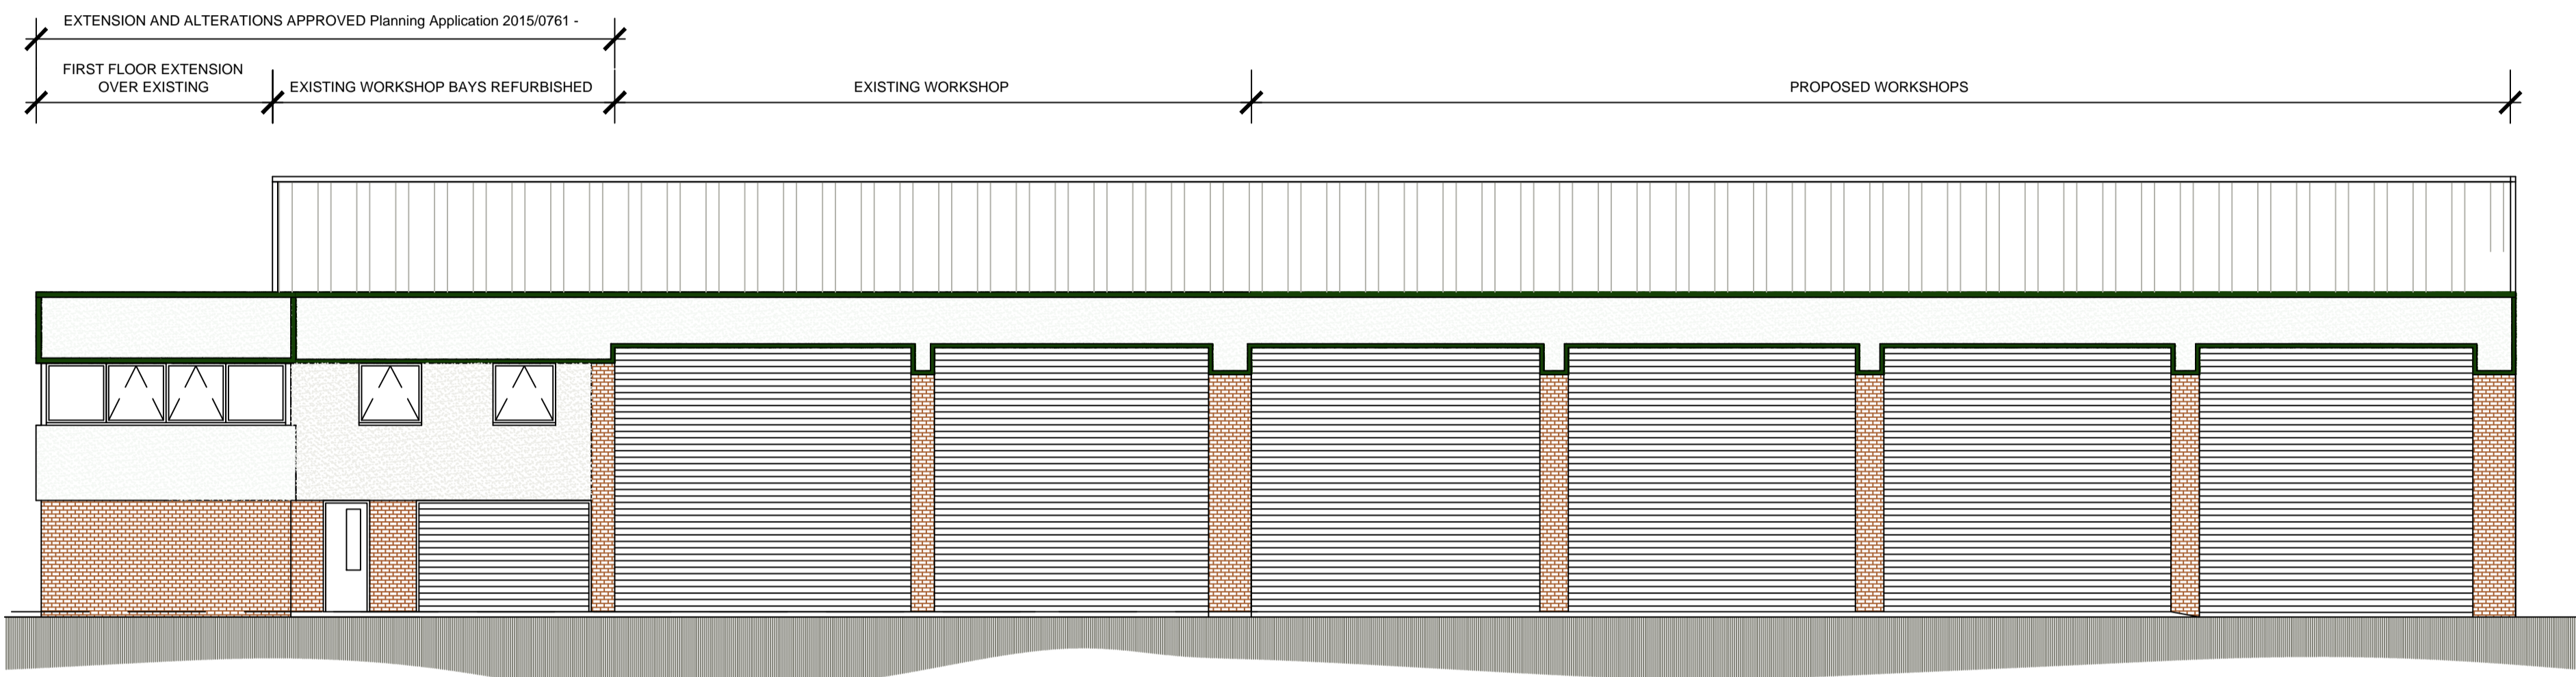

**REAR ELEVATION  
AS PROPOSED**

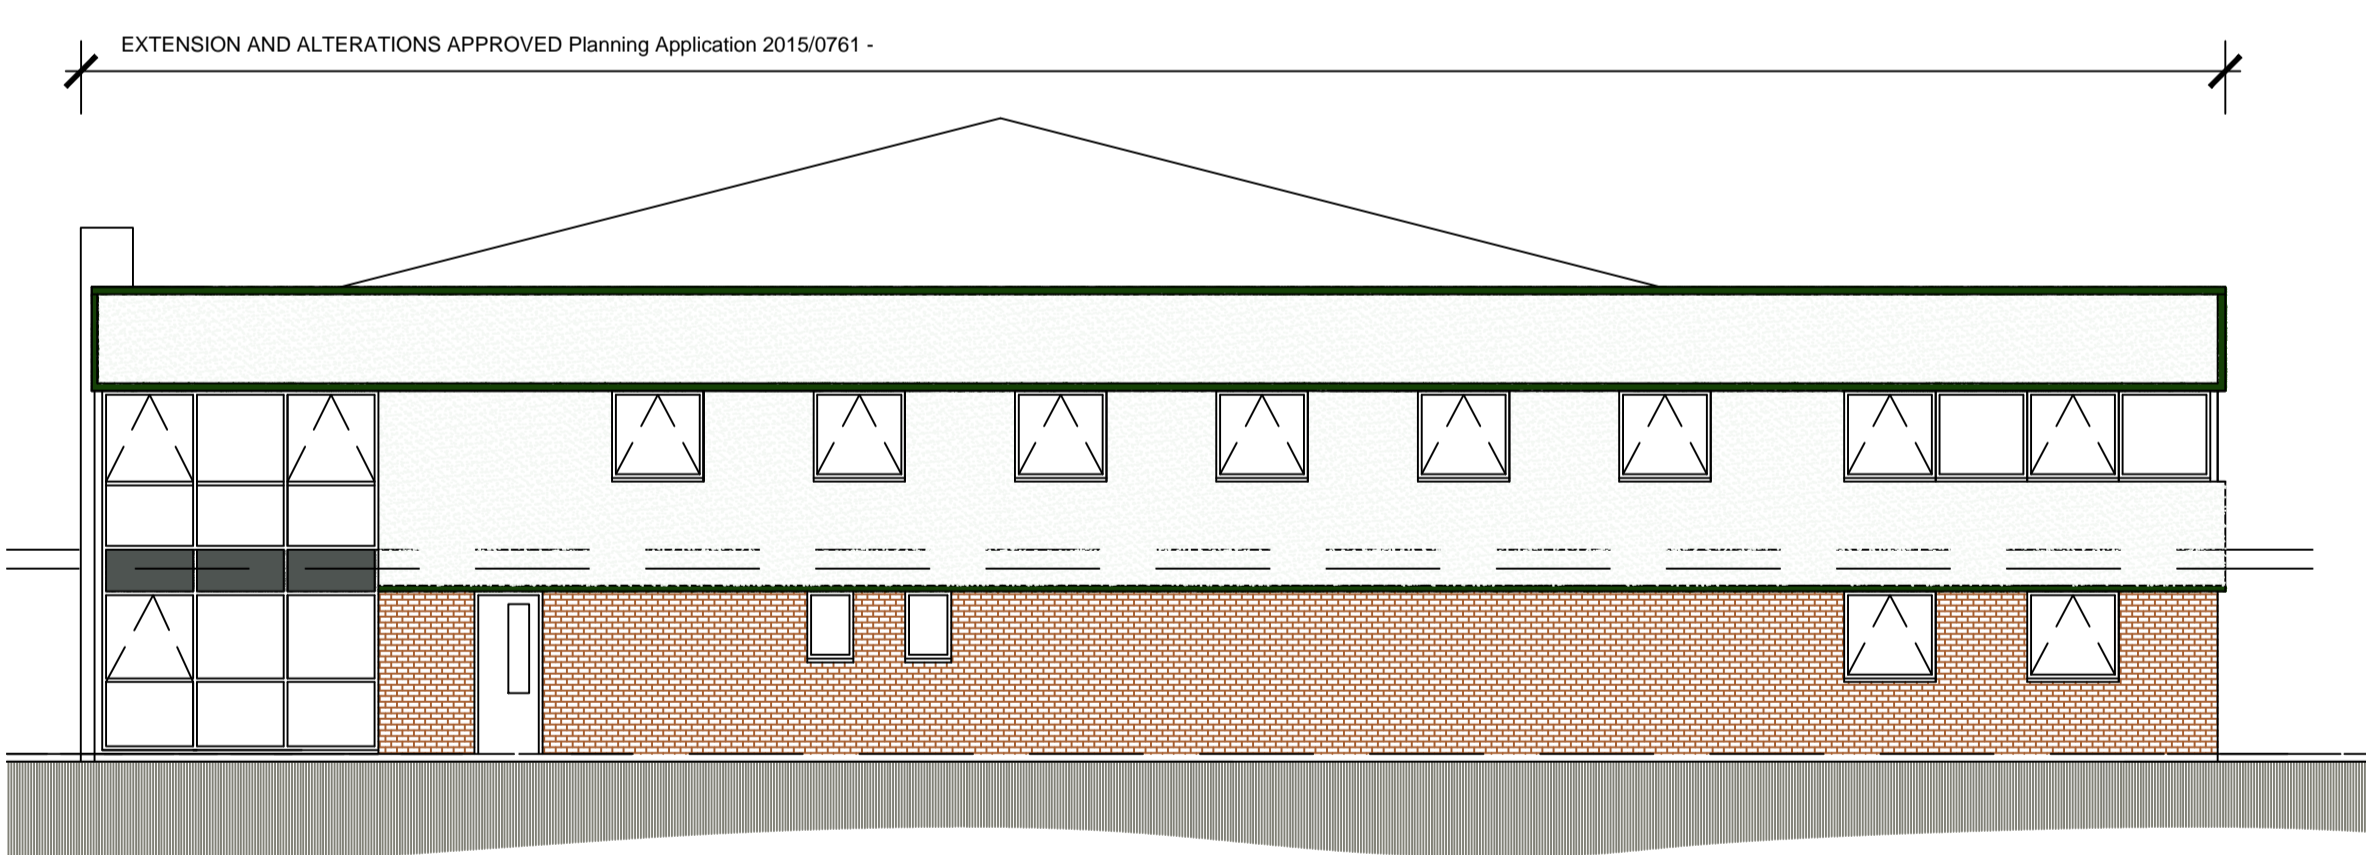

**SIDE ELEVATION  
AS PROPOSED**

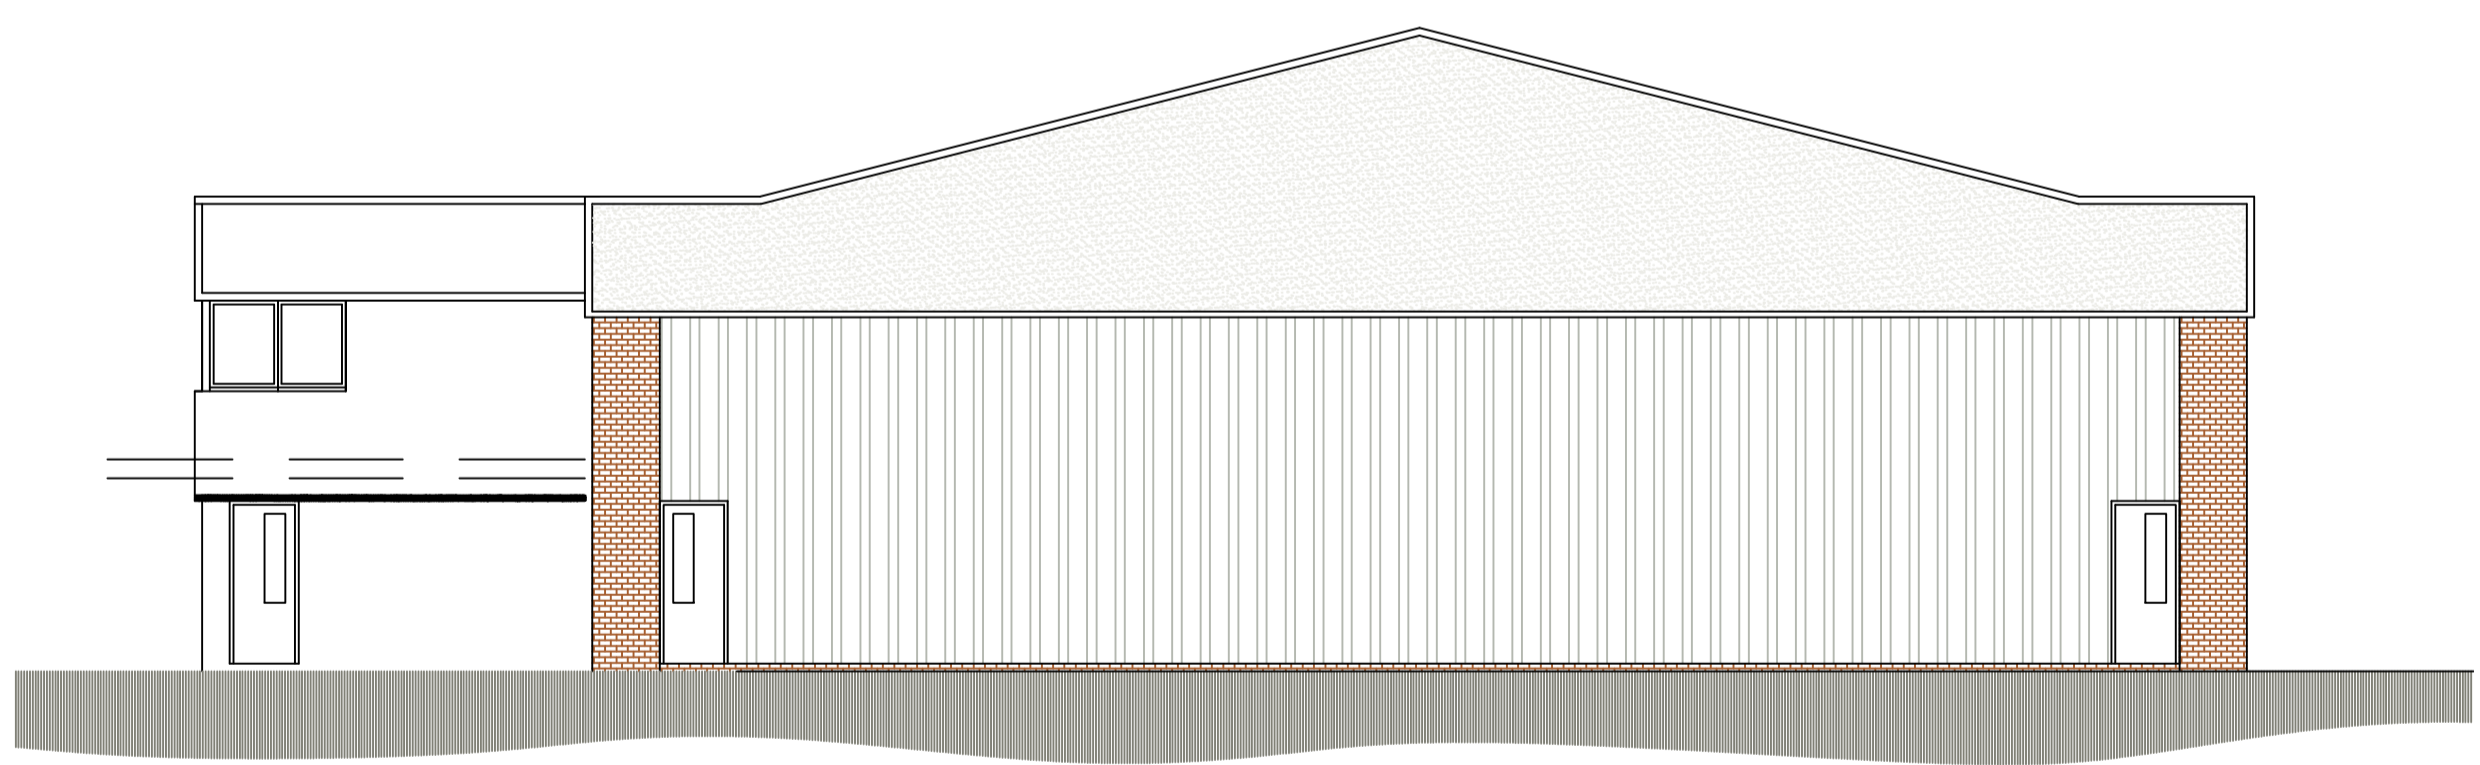

**SIDE ELEVATION  
AS PROPOSED**

		8 MORSTON BUSINESS PARK, WHALEY ROAD, BARUGH GREEN, BARNSELY, S75 1HQ		Phone: 01226 208482 Fax: 01226 283030	
ARCHITECTURAL SERVICES AND SURVEYORS		Email: info@whiteaguspартnership.co.uk Web: www.whiteaguspартnership.co.uk			
Project: EXTENSIONS AND ALTERATIONS AT KMS MALLINSON TRANSPORT LTD CLAYCLIFFE ROAD, BARNSELY			Client: KMS MALLINSON TRANSPORT LTD		
Drawing Title: ELEVATIONS AS PROPOSED		Date: MAY 2015	Scale: 1:100 @ A1		
Ref: 13-104	Dwg. No. 05	Rev. C			
Date	Suffix	Description	Date	Suffix	Description
15-06-15	A	ENTRANCE AREAS REVISED			
01-12-15	B	WORKSHOP EXTENSION ADDED			
06-01-16	C	WORKSHOPS REVISED			