


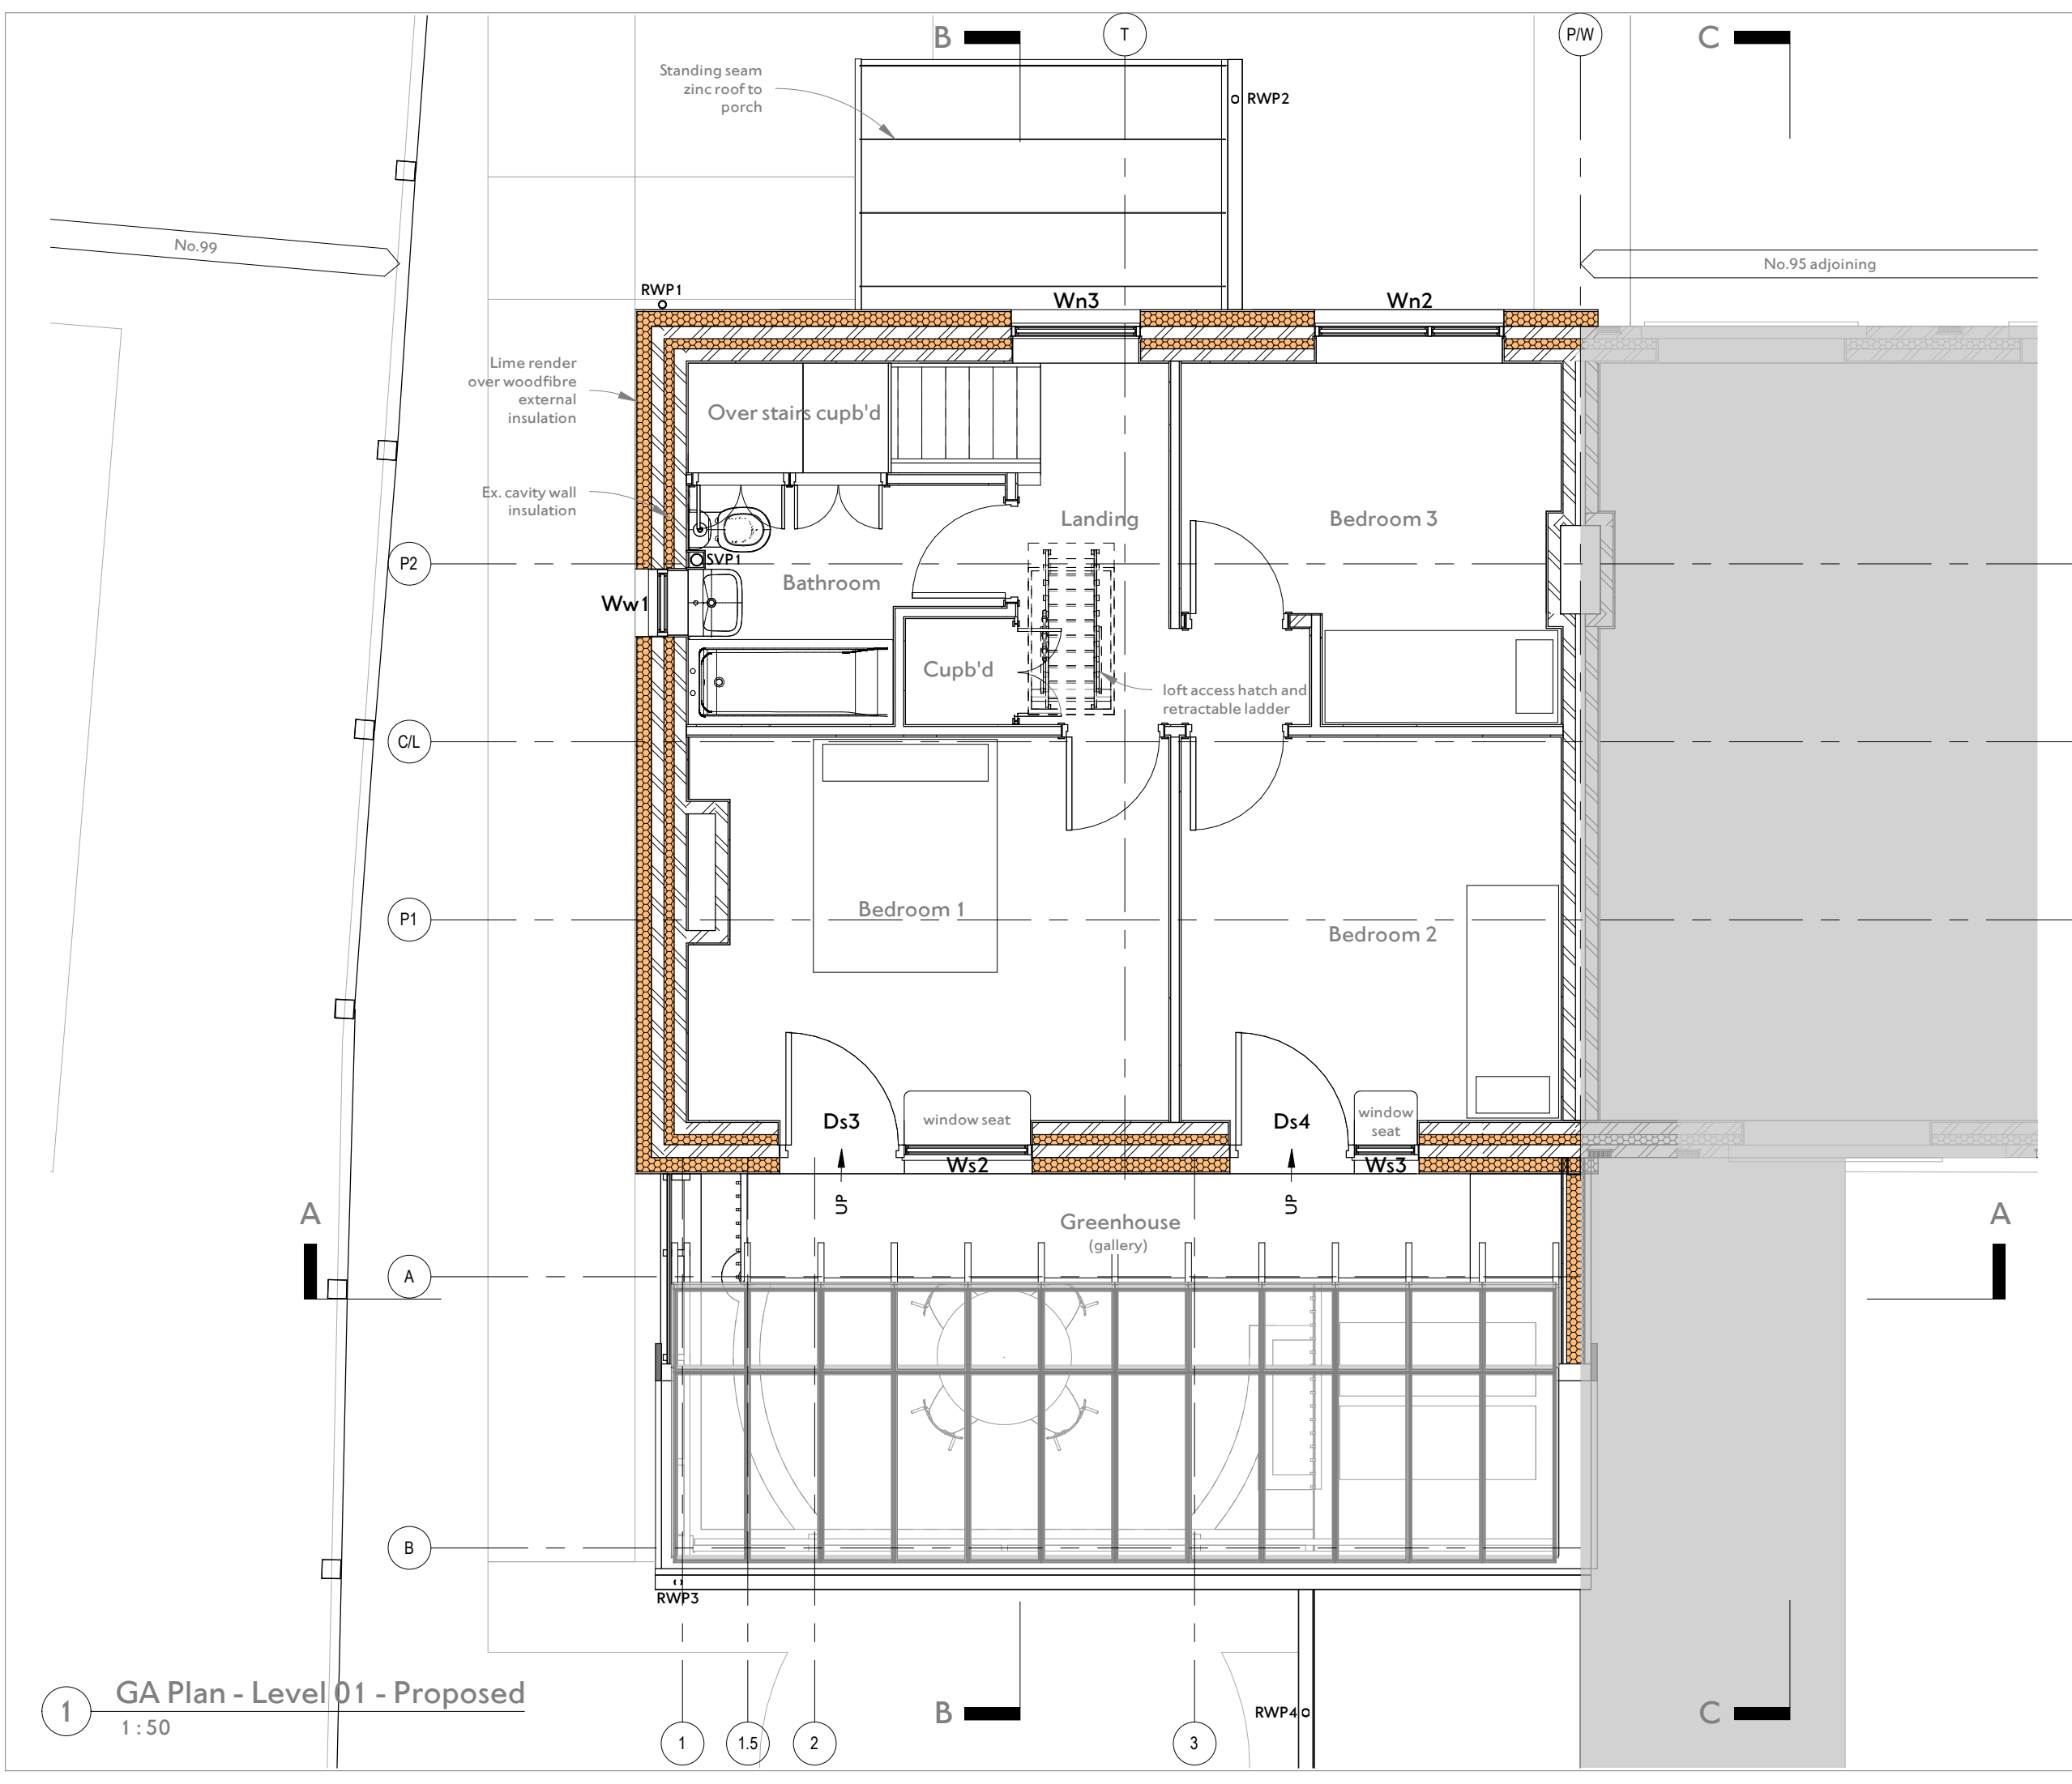



NOTES
Andrew Lees Architect (ALA) shall have no responsibility for any use made of this document other than for that which it was prepared and issued.

All dimensions should be checked on site. It is the Contractor's responsibility to check all governing dimensions and verify all dimensions on site before commencing any work or making any shop drawings.

DO NOT SCALE FROM THIS DRAWING

This drawing is to be read in conjunction with the architectural specification, the CDM documentation, and with the structural, mechanical and electrical drawings and any other relevant design information by others.

Any drawing errors or divergences should be brought to the attention of ALA at the contact details shown on this sheet.

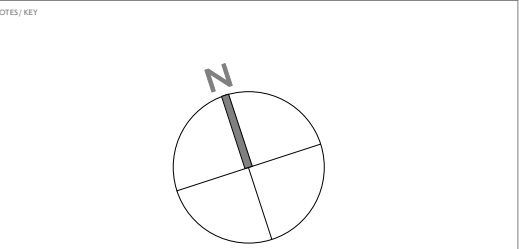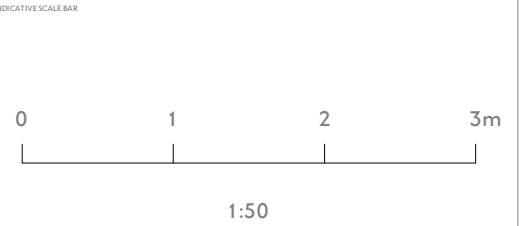

Rev. A - Revised for planning	AWL	AWL	02/06/20
First Issue	AWL	AWL	25/04/20

ANDREW LEES ARCHITECT			
48 Norwich South Street Park Hill Sheffield S2 5AY			
E	alarchitect@icloud.com		
T	0114 453 6834		
M	07941 328 353		
www.andrewleesarchitect.co.uk			

PROJECT 97 Park Avenue, Penistone			
CLIENT Matthew Roberts & Zillah Scott			
DRAWING STATUS RIBA Stage 3		DATE FIRST ISSUED 25/04/20	
DRAWING TITLE First Floor Plan - Proposed		SCALE 1:50 @ A3	
DRAWING NO. ALA-012-16		REVISION A	