


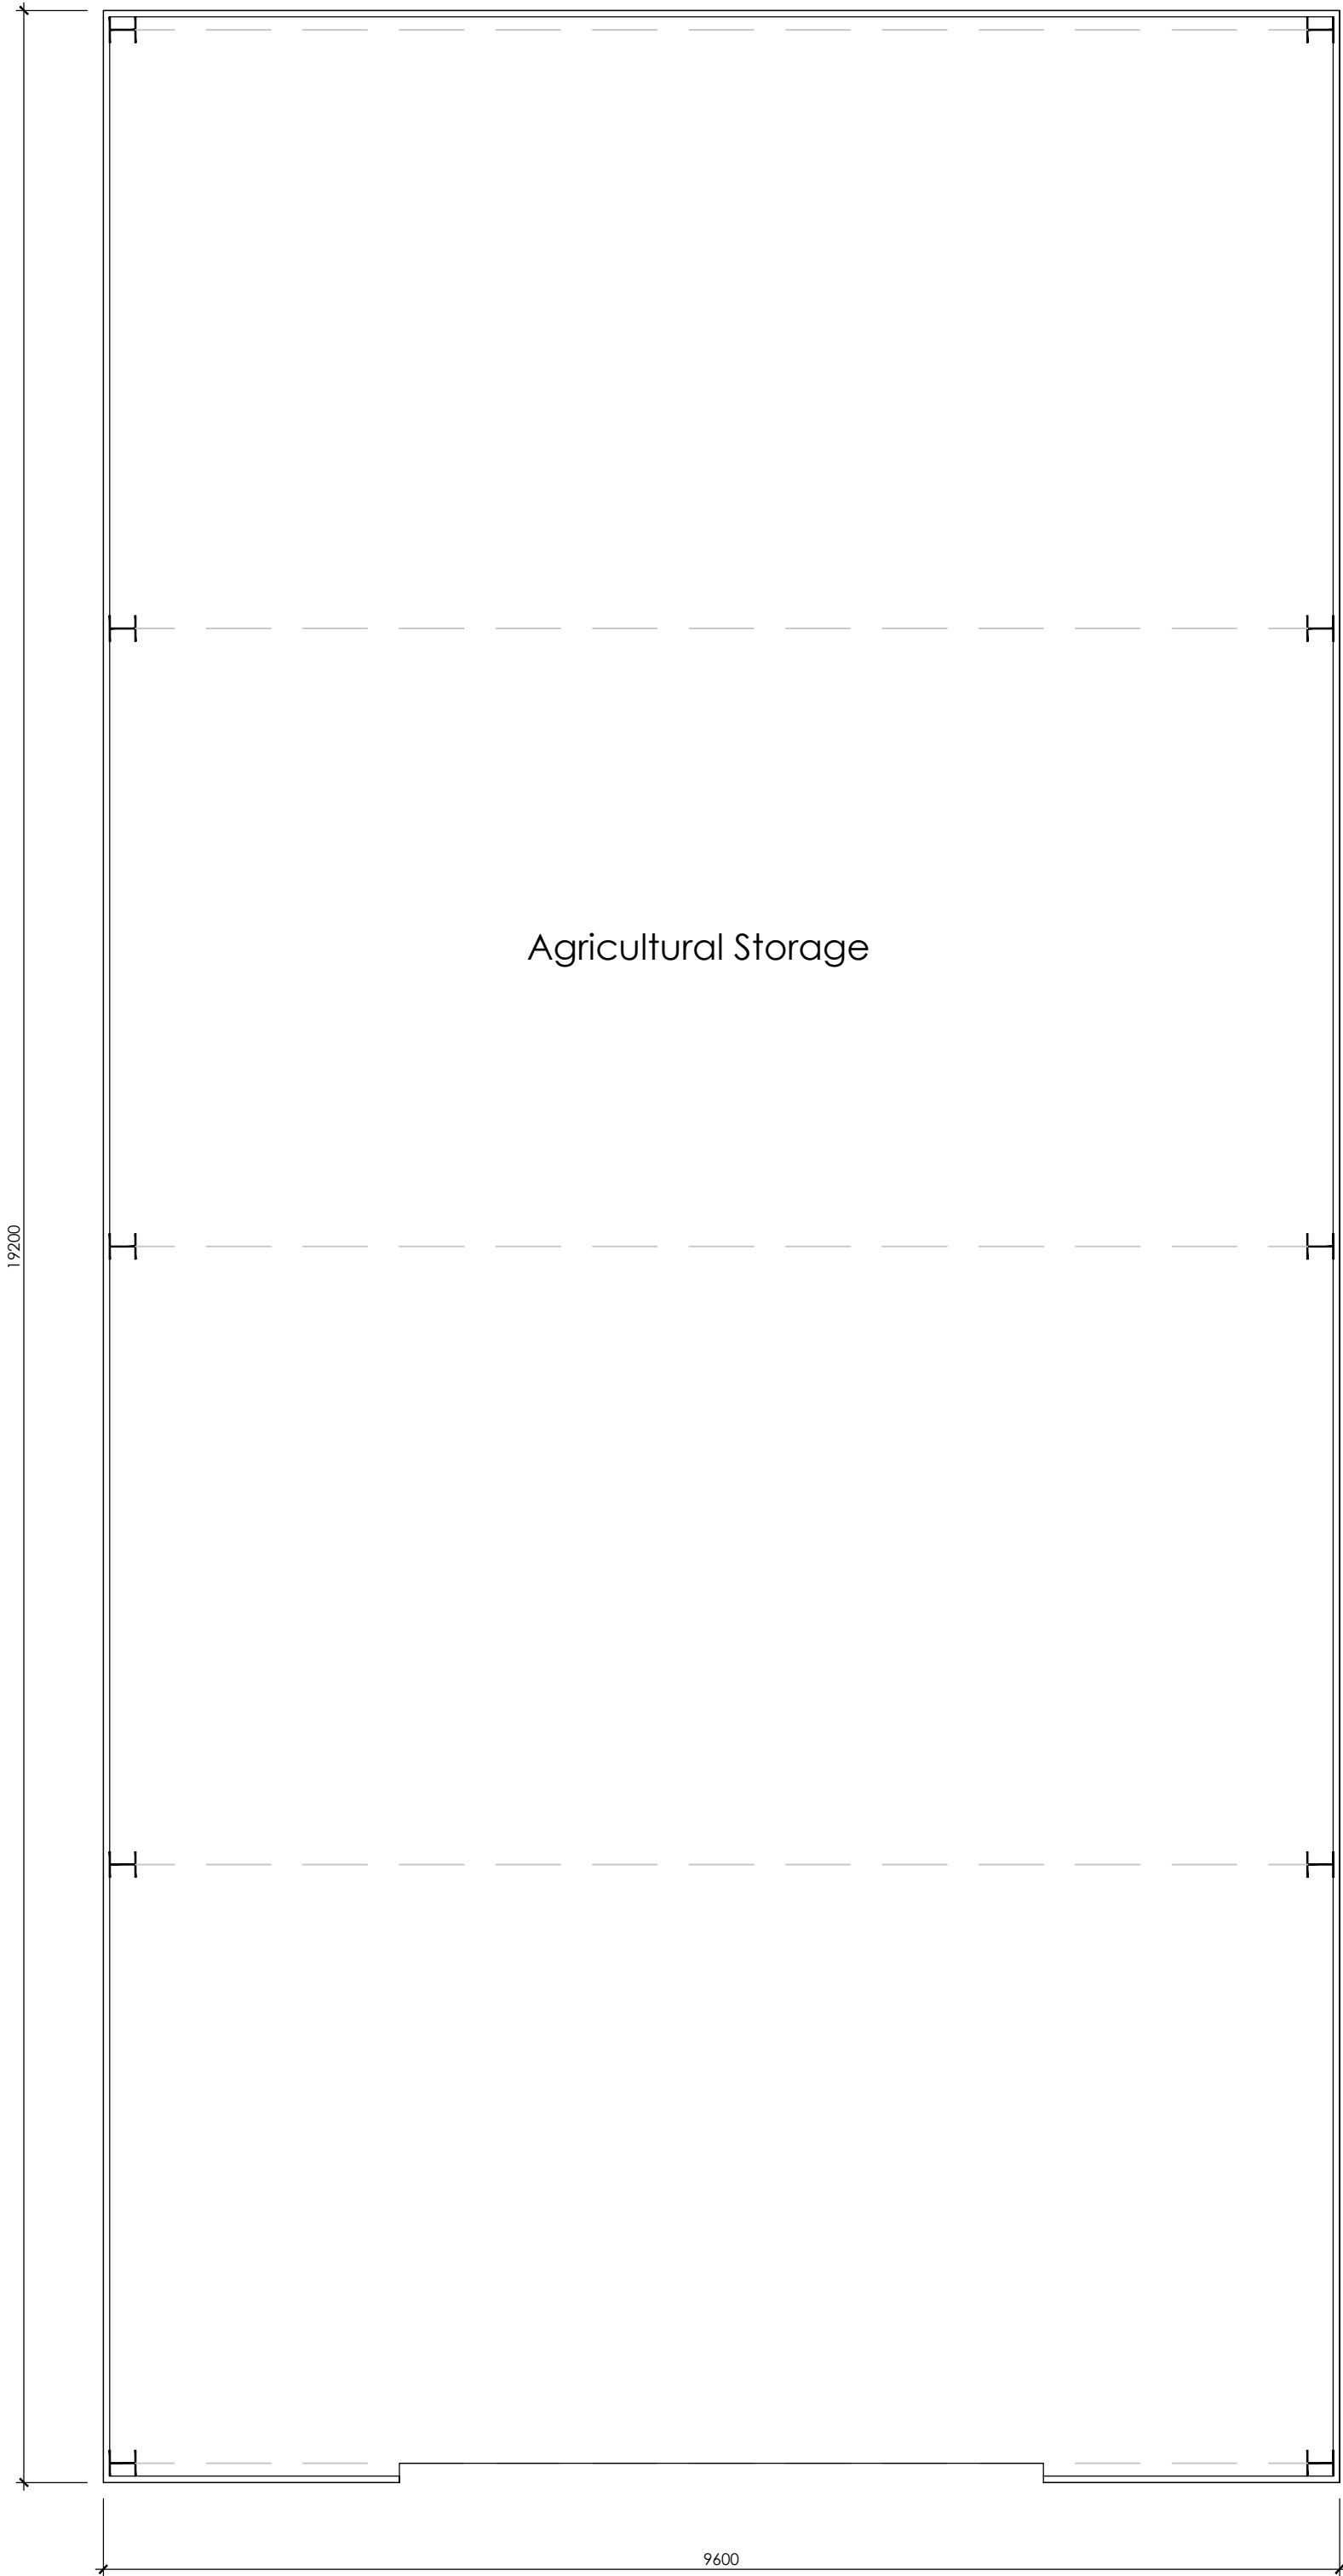

PROPOSED FLOOR PLAN
SCALE 1:50




LOCATION PLAN
SCALE 1:1250

MATERIALS


- Profiled steel cladding in Juniper Green to walls
- Profiled steel cladding in Merlin Grey to roof
- Plastic rainwater goods in Black
- Metal roller shutter door




SITE PLAN
SCALE 1:500

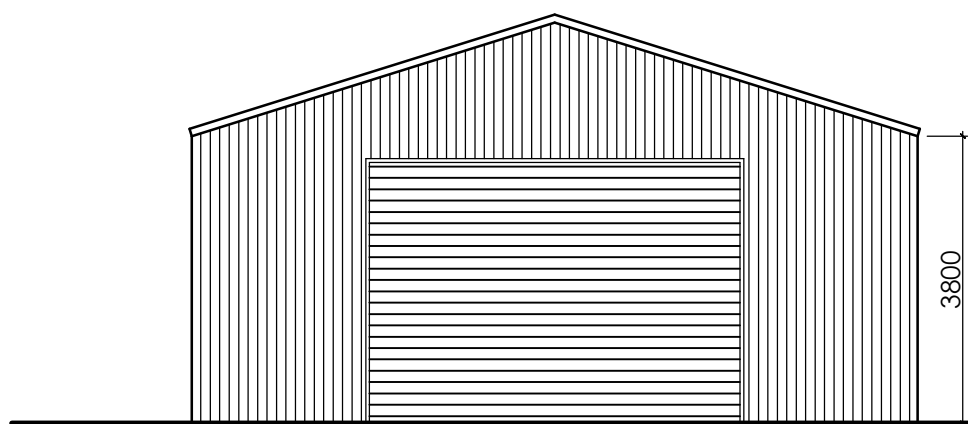


FRONT ELEVATION
SCALE 1:100

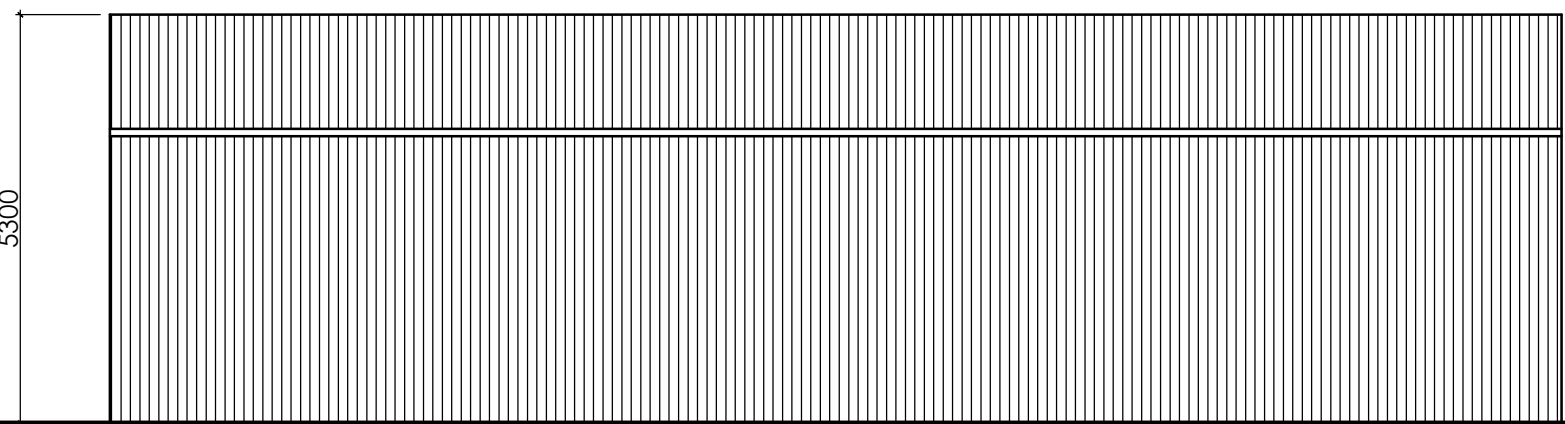

SIDE ELEVATION
SCALE 1:100

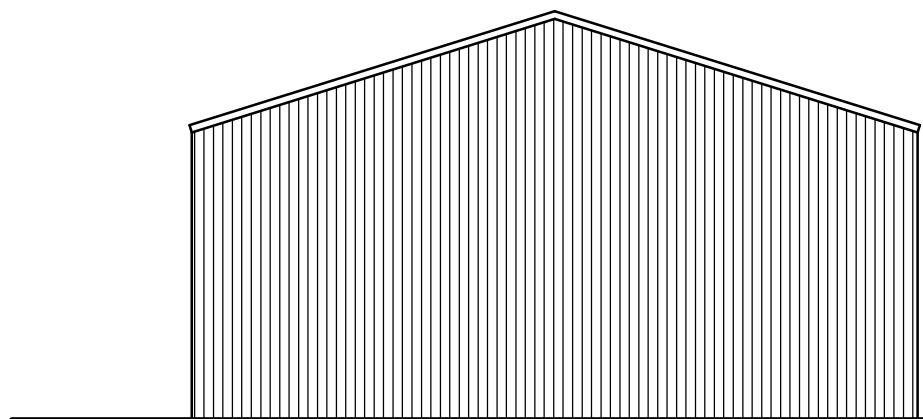

REAR ELEVATION
SCALE 1:100

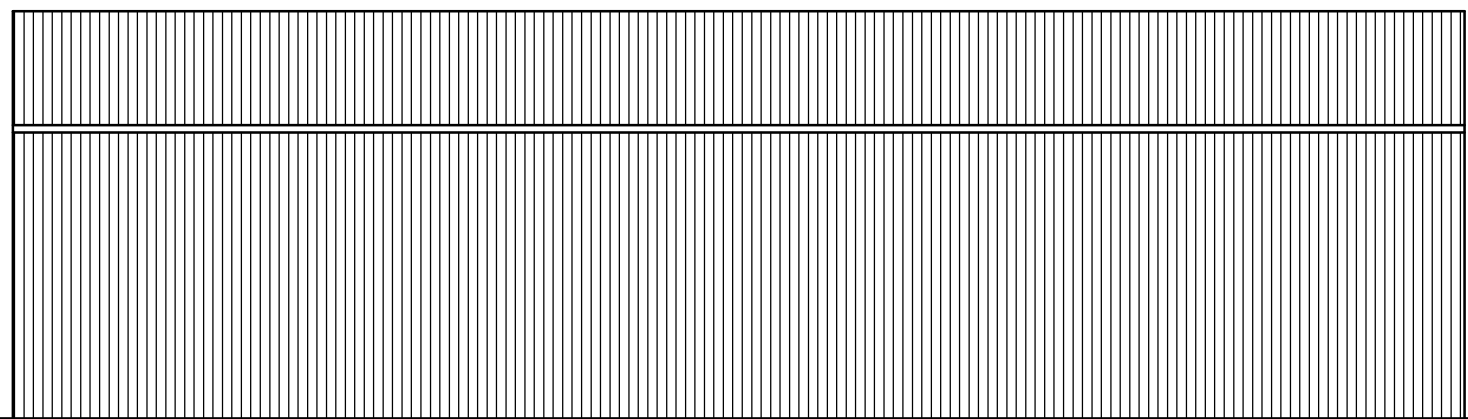

SIDE ELEVATION
SCALE 1:100

 WhiteAgus Architectural Services			OFFICE ONE, DRILL HALL, 11 EASTGATE, BARNLEY, S70 2EU			Phone: 01226 208482 Email: info@whiteagus.co.uk Web: www.whiteagus.co.uk		
Project:			Client:					
PROPOSED BARN OAK COTTAGE, POGWELL LANE BARNLEY, S75 1PJ			MR J. LYCETT					
Drawing Title:			Date:	JULY 2026	Scale:	AS SHOWN		
PLANS			Ref:	26-060	Dwg. No.	01	Rev.	A
Date	Suffix	Description	Date	Suffix	Description			
18/08/2026	A	LOCATION CHANGED						