




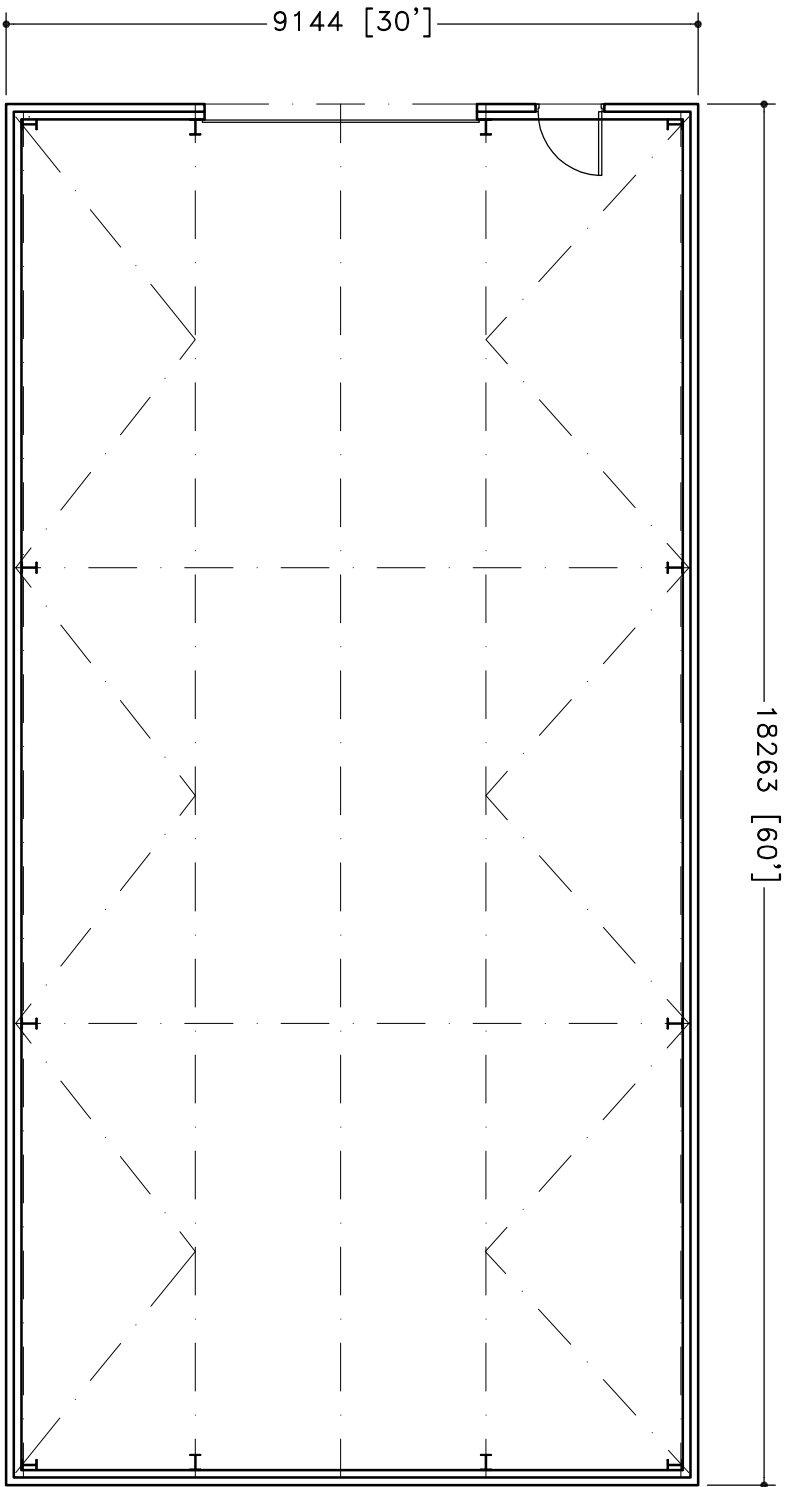


GF PLAN

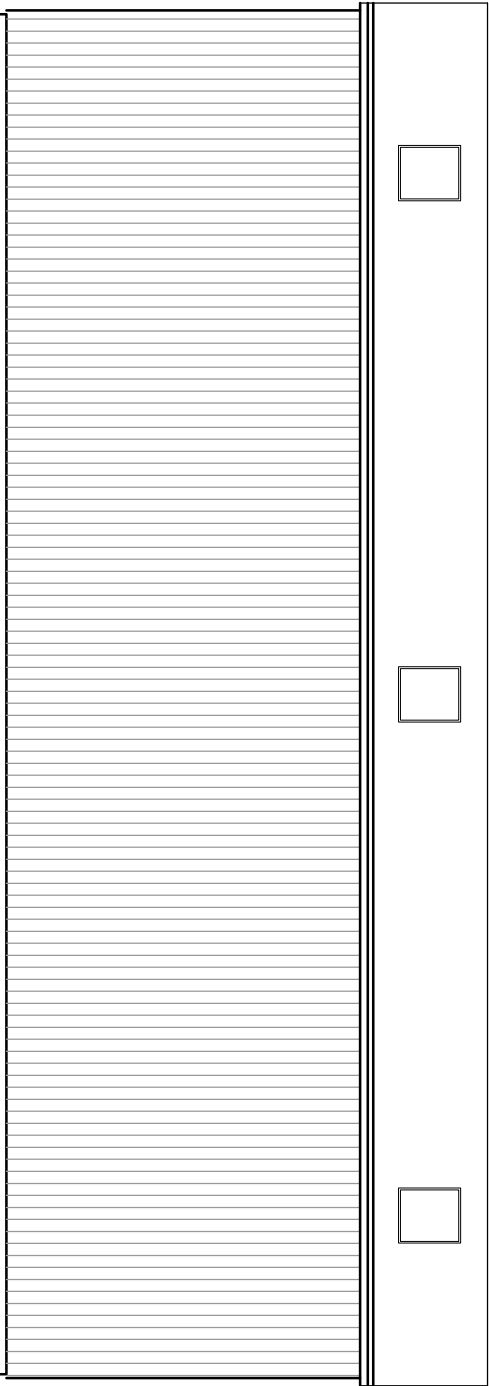

SIDE ELEVATION (BOTH SIDES)

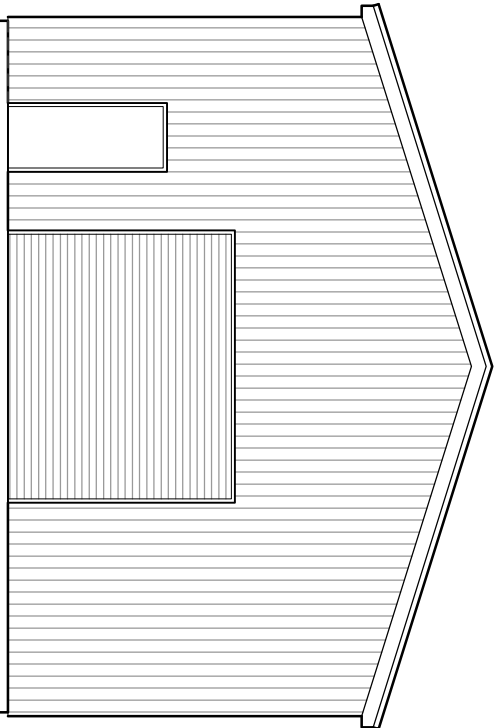

FRONT ELEVATION

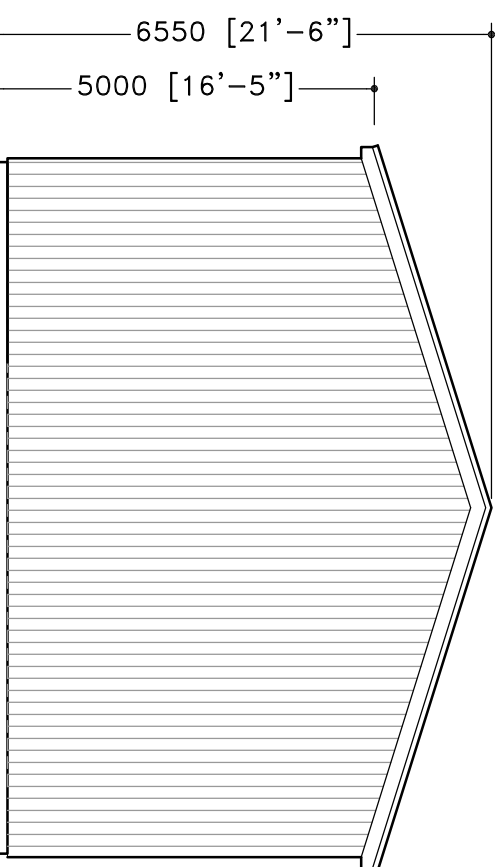

REAR ELEVATION

NOTES

- 1 ALL WORK TO BE CARRIED OUT IN ACCORDANCE WITH THE BUILDING REGULATIONS AND THE REQUIREMENTS OF THE LOCAL AUTHORITY.
- 2 NO DIMENSIONS TO BE SCALED FROM THIS DRAWING.
- 3 THE CONTRACTOR SHALL VERIFY ALL LEVELS AND DIMENSIONS ON SITE BEFORE COMMENCEMENT OF WORK.
- 4 ON SITE ALTERATIONS TO THE CONSTRUCTION OR FINISHES SHOWN OR IMPLIED ON THIS DRAWING MUST BE DRAWN TO THE ATTENTION OF THE ARCHITECT BEFORE SUCH WORK IS IMPLEMENTED.
- 5 ALL TIMBERS REQUIRE PRESERVATIVE TREATMENT

© COPYRIGHT RESERVED

Rev	Date	Details

Drawing Status:

PRELIMINARY



PROGRESSIVE

Progressive Architecture,
4 Lewisham Road, Sloughville, West Yorkshire, HD7 5AL. Tel: 01484 846786

Client:

Chris Beck

Site:

Proposed Agricultural Barn
Woolgreaves Hall,
S75 4EF

Drawing Title:

Proposed Plan and Elevations

Project Number:	Drawing Number:	Revision:
P981	10	-
Date:	Scale:	Drawn:
14-08-18	1:100 @ A3	DGE