



Signage zone behind glass

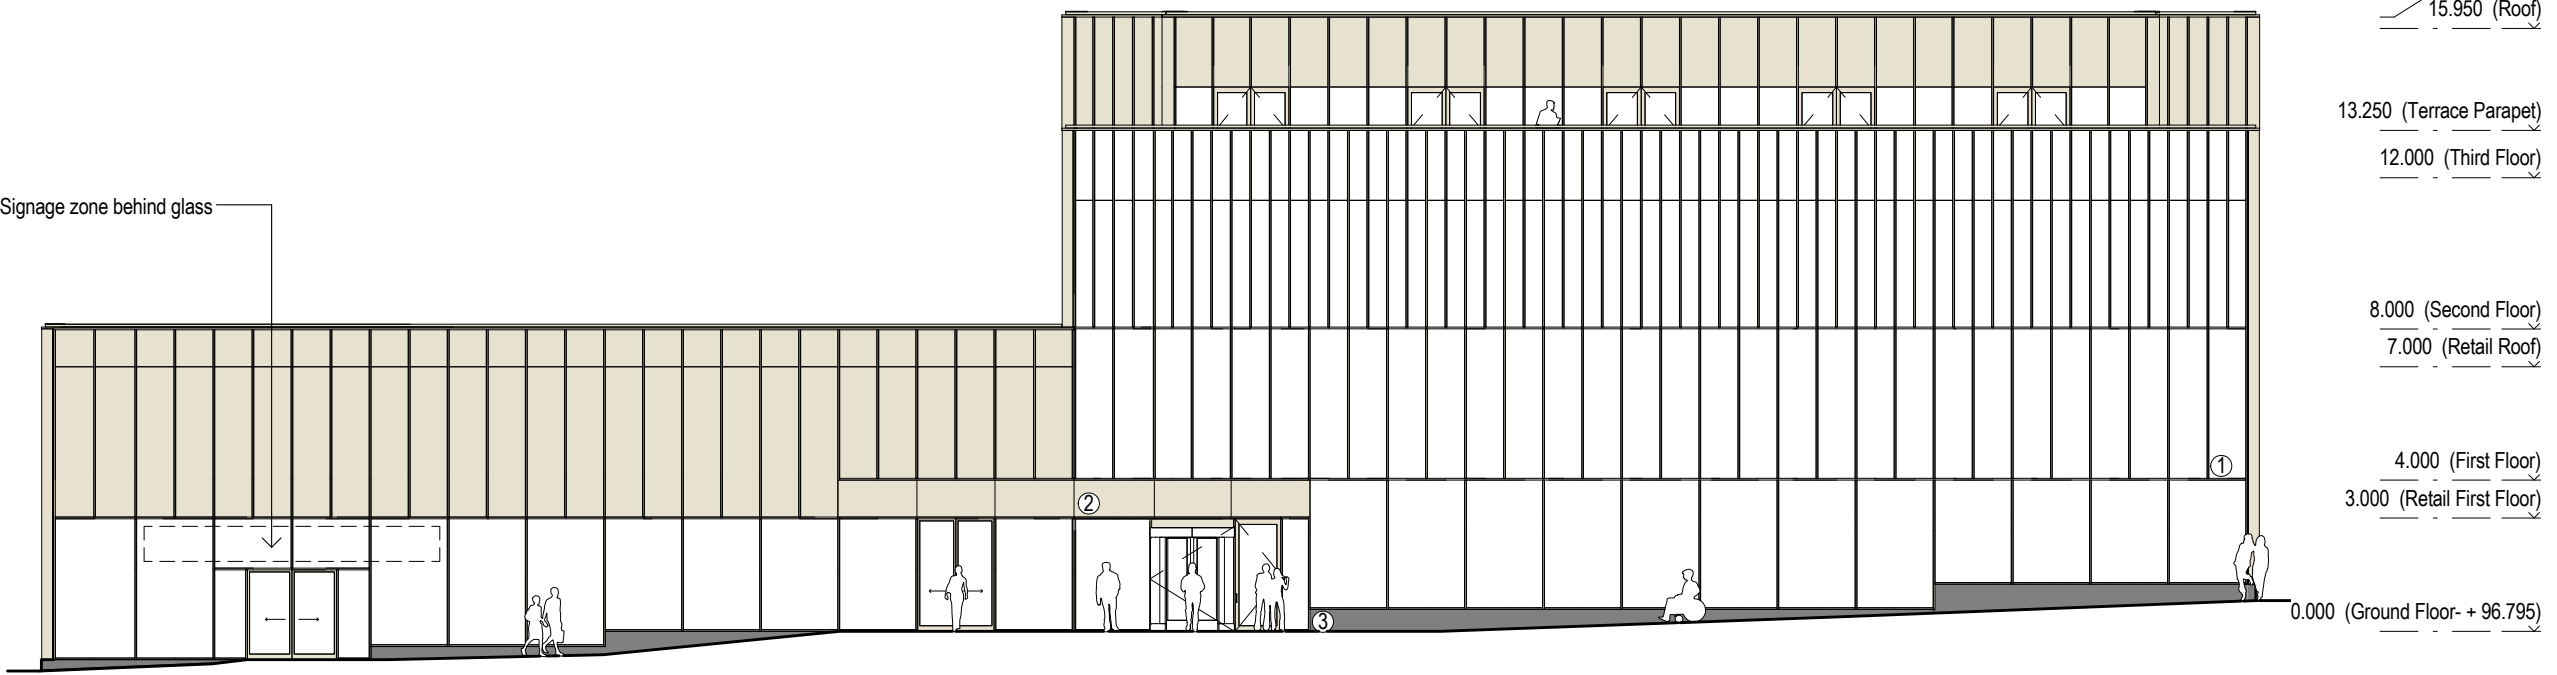

- 16.250 (Roof Parapet)
- 15.950 (Roof)
- 13.250 (Terrace Parapet)
- 12.000 (Third Floor)
- 8.000 (Second Floor)
- 7.000 (Retail Roof)
- 4.000 (First Floor)
- 3.000 (Retail First Floor)
- 0.000 (Ground Floor- + 96.795)

Notes:
 • This drawing is copyright.
 • Do not scale dimensions from this drawing.
 • This drawing is to be read in conjunction with all other relevant drawings.
 • All discrepancies on this drawing are to be reported to the architect.
 • Do not modify any element of this drawing.
 • Use drawing only for purpose(s) issued.

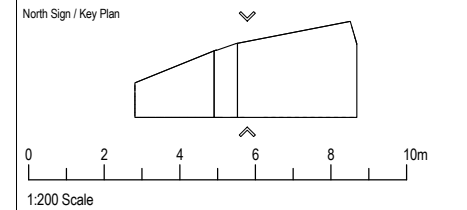


1:200 Scale

The following external model files are included within this drawing:

- Material Legend**
- 1 Aluminium mesh infill glazing
 - 2 Anodised Aluminium
 - 3 Black Granite rainscreen cladding

South Elevation - May Day Green

1 : 200

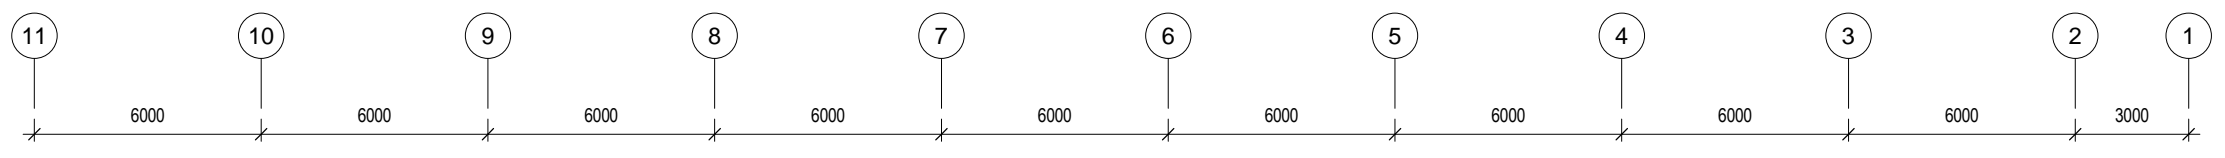

- 16.250 (Roof Parapet)
- 15.950 (Roof)
- 13.250 (Terrace Parapet)
- 12.000 (Third Floor)
- 8.000 (Second Floor)
- 7.000 (Retail Roof)
- 4.000 (First Floor)
- 3.000 (Retail First Floor)
- 0.000 (Ground Floor- + 96.795)



North Elevation - Burlington Arcade

1 : 200

0mm					60mm
1	16/05/18	Planning Issue			
Rev	Date	Revision Notes		Dm	Rv

Client / Contractor
Barnsley Metropolitan Borough Council



Project
**BETTER BARNSEY
 NEW PUBLIC LIBRARY**

Drawing Title
Front & Rear Elevations

Job Number
6742

Scale@A3
As indicated

Drawing Number
BBTC_IBI_LR_A_F100_EL_001

Drawing Originated Date

Purpose
PLANNING

Revision
1

PAS 1192 Status Code