


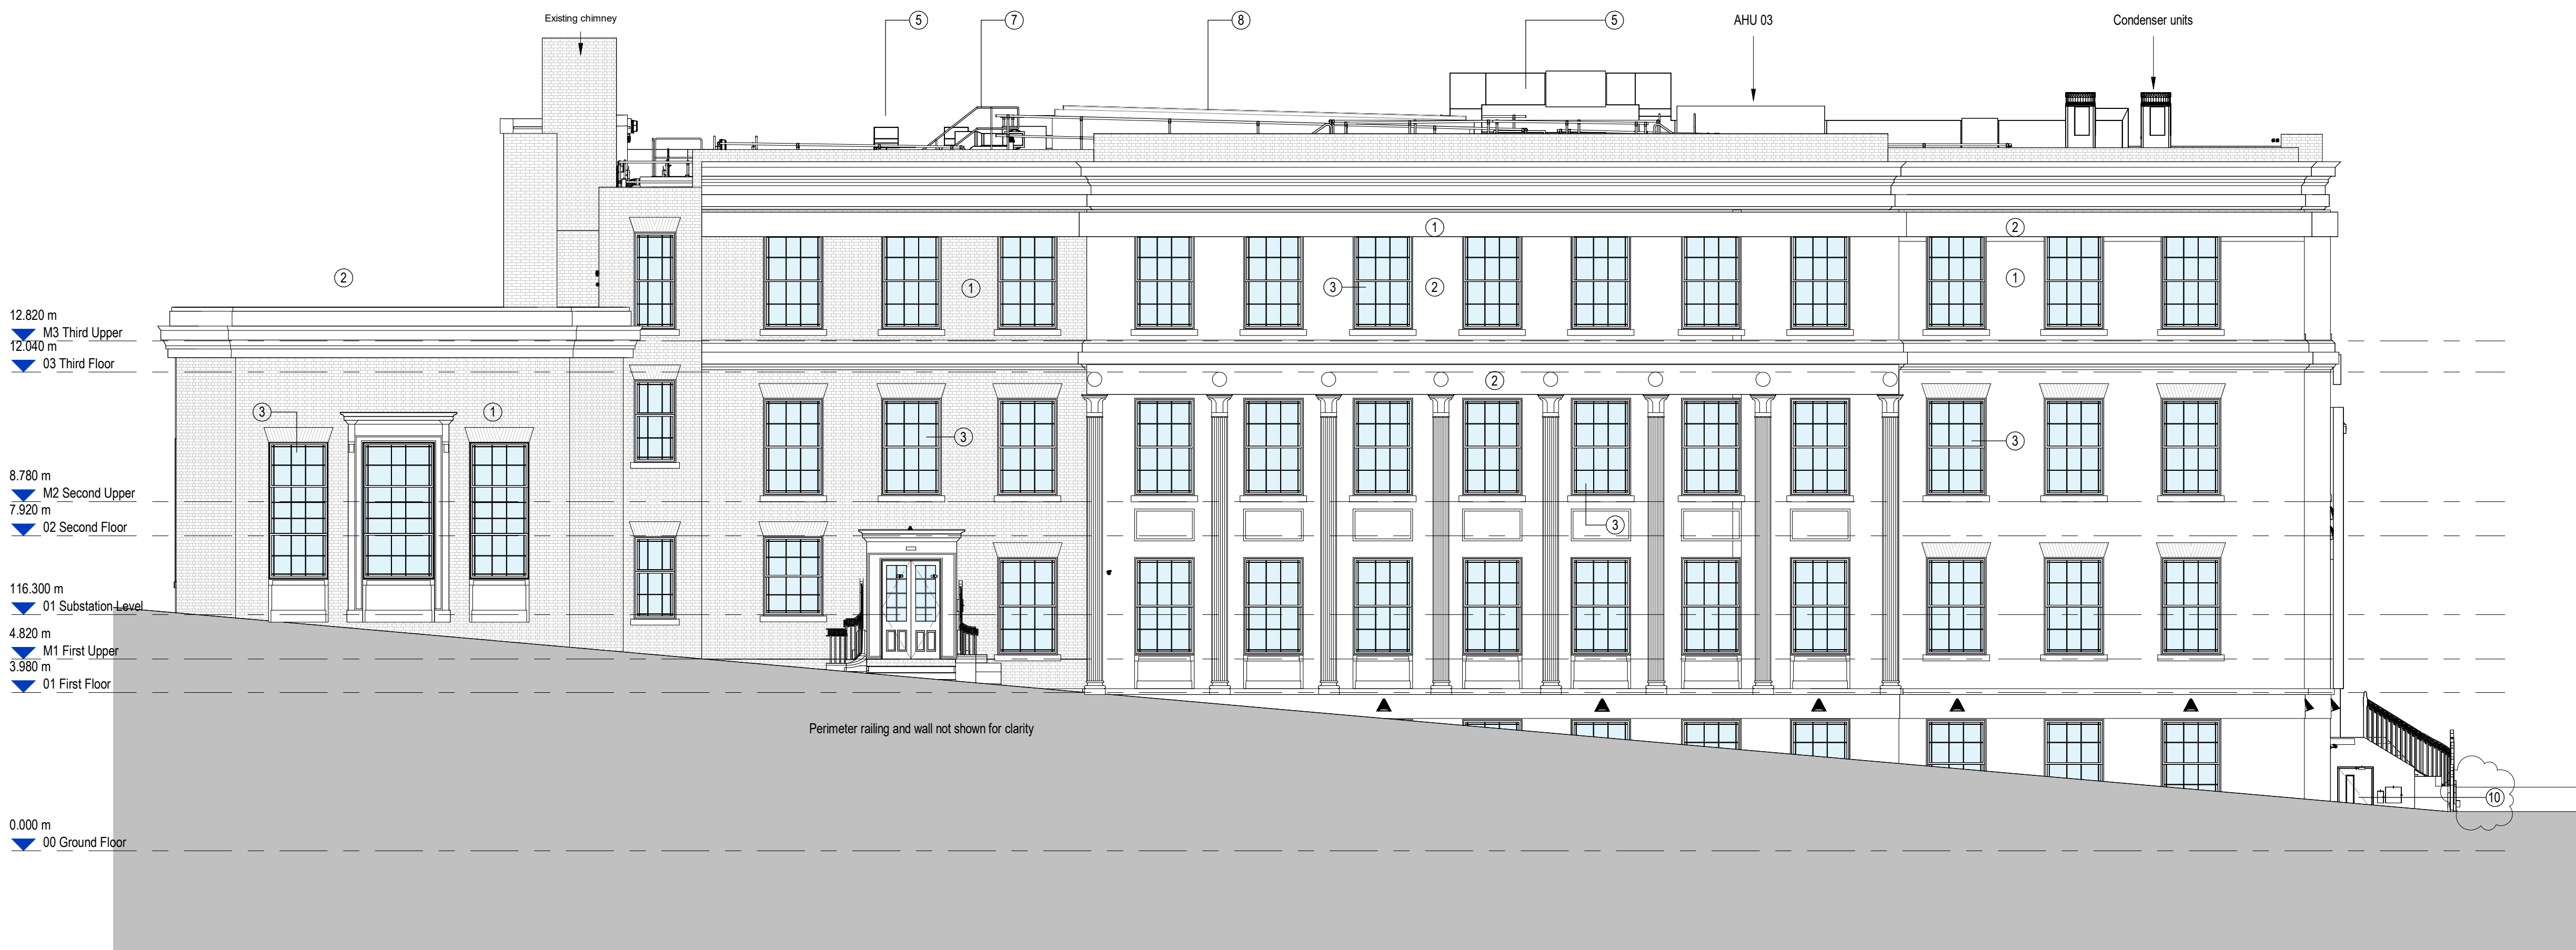


1 Proposed GA North Elevation

1 : 100



2 Proposed GA South Elevation

1 : 100

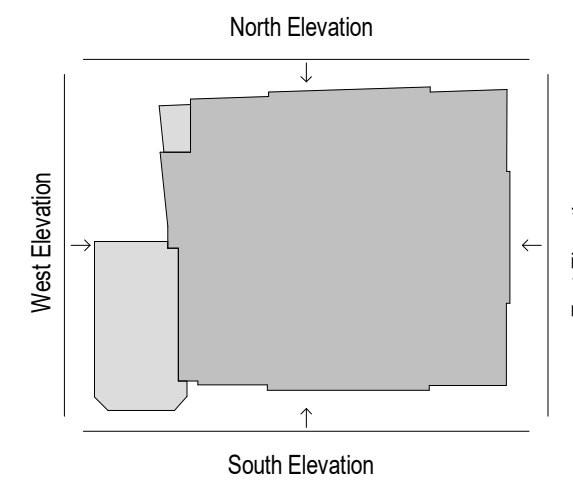

- Existing Brickwork
- Existing Stone Cladding
- Existing Windows
- Existing Wall Lights
- Proposed Roof Plant
- Proposed Substation
- Proposed Galvanised Railing / Edgeprotection
- Proposed Rooflight
- Proposed Dry Riser
- Door replaced to match existing look.

MEP equipment shown on this drawing is from the MEP consultants 3D model. Reference should be made to their detailed drawing for equipment references.

This drawing is for the purpose of obtaining planning permission only and should not be used for costing or construction. Existing building has been based on a 3D modelled reviewed by AA projects.

RCA. Race Cottam Associates.
Sheffield Studio | 1 East Parade | Sheffield | S1 2ET
0114 273 7050
Architects racecottam.com

Client:
GF Tomlinson

Project :
Barnsley IoT

RCA Project Ref:
3093-13

Drawing Title :
Proposed GA Elevations - North and South

Drawing Number:		Revision Description:				Revision:	
BIOT	RCA	XX	XX	D	A	0102	
Project Code	Originator	Volume	Level	File Type	Role	Number	
Status:	Suitability Description:		Revision Description:			Revision:	
S4	Stage Approval		PRELIMINARY			P2	

© This drawing is the copyright of Race Cottam Associates Ltd. Do not scale from this drawing.