


GROUND FLOOR PLAN

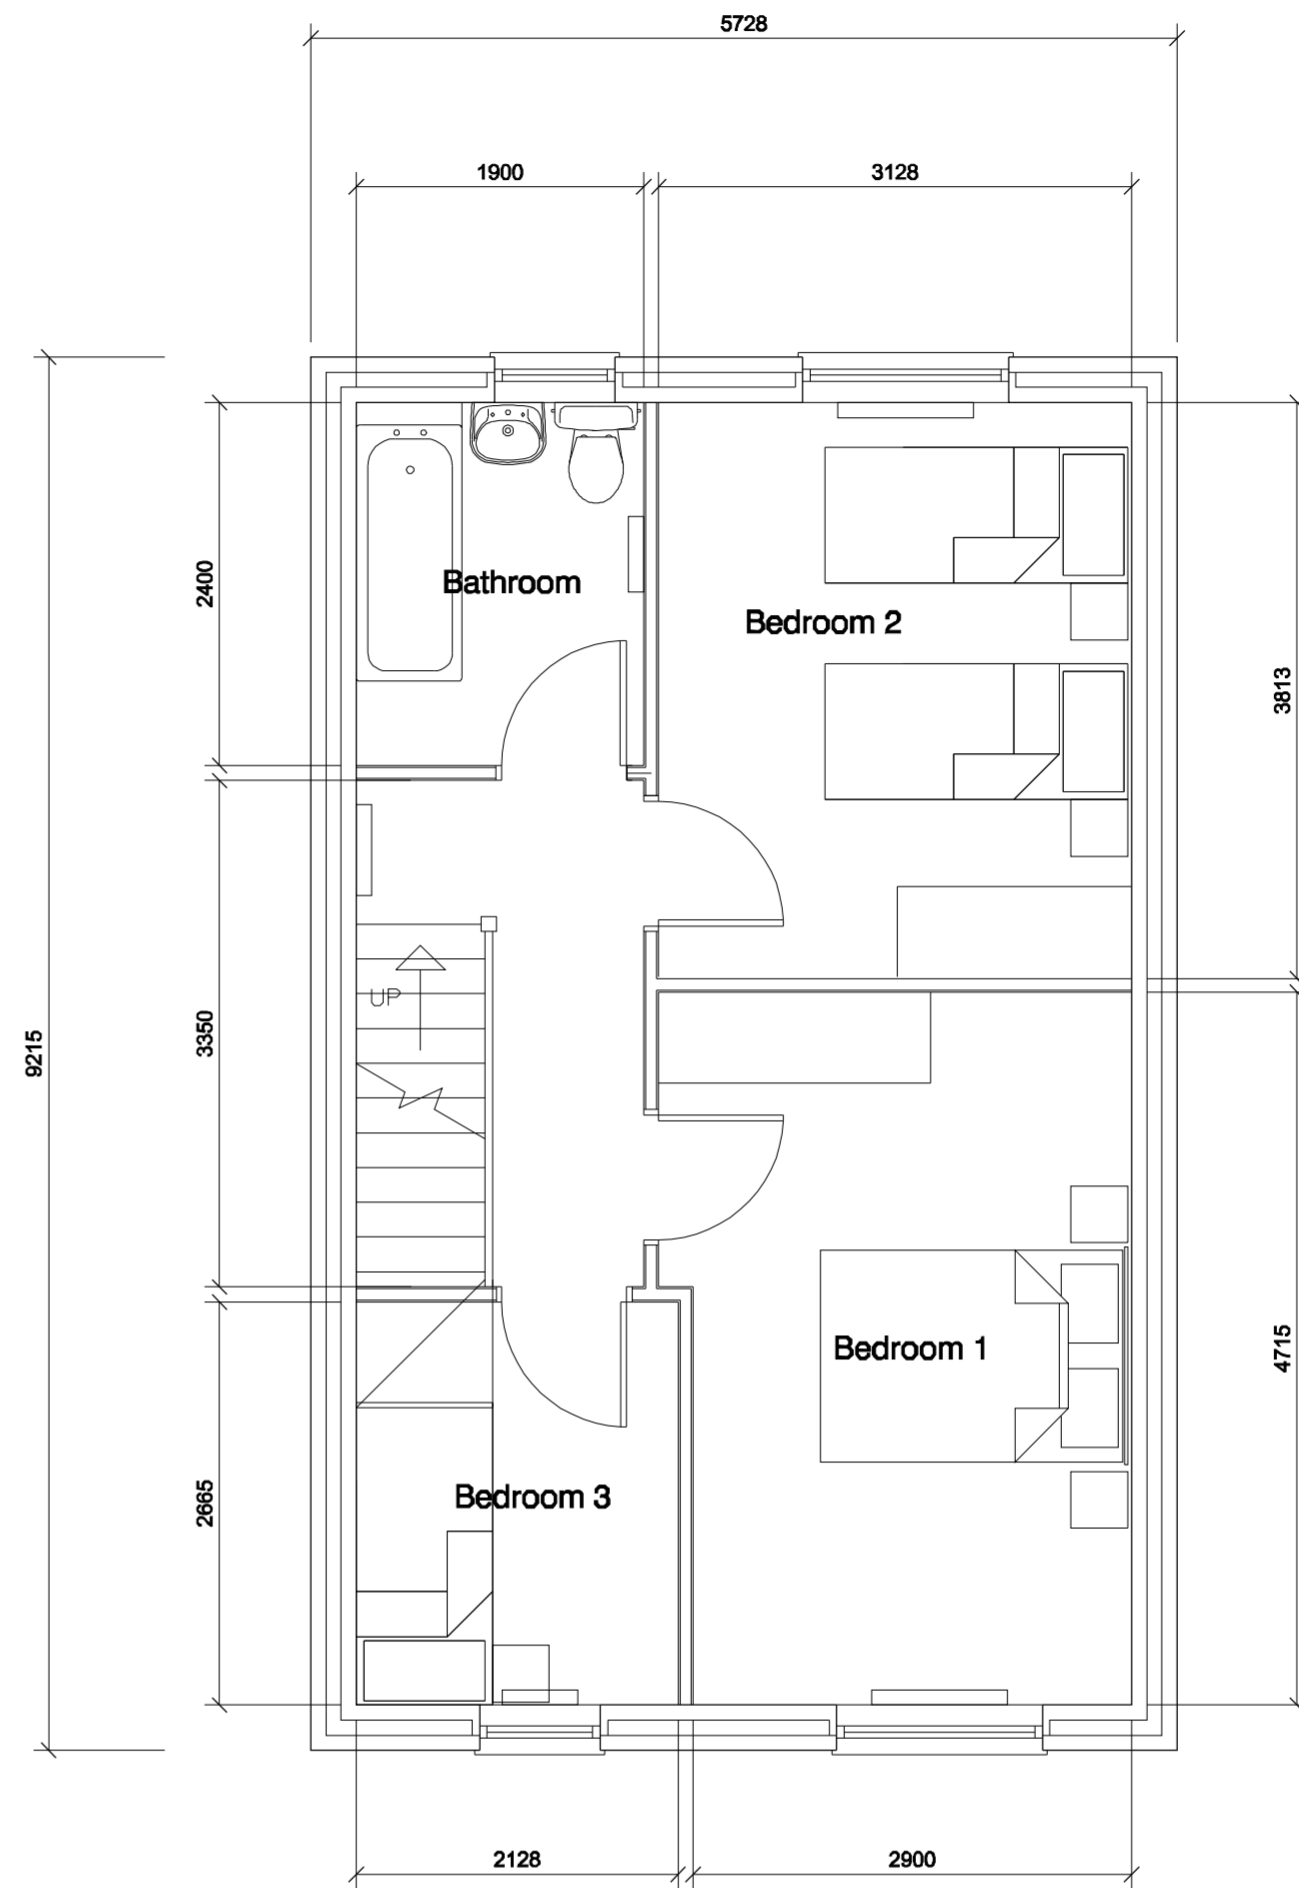

FIRST FLOOR PLAN

MICHAEL HYDE AND ASSOCIATES LIMITED
chartered architects



MANCHESTER SHEFFIELD
51 BARTON ARCADE DEANSGATE MANCHESTER M3 2BJ TEL 0161 834 1018 FAX 0161 834 4798 Manchester@MHA architects.com
ALLIANCE HOUSE LEOPOLD STREET SHEFFIELD S1 2GY TEL 0114 275 9666 FAX 0114 275 7751 Sheffield@MHA architects.com

DO NOT SCALE FROM DRAWING

REV	DATE	DESCRIPTION	DRN	CHKD
PROJECT TITLE WILLOWGARTH FORMER SCHOOL SITE BRIERLEY ROAD, GRIMETHORPE				
DRAWING TITLE PLAN TYPE G - ASPEN 2 STOREY HOUSE 3B5P (88.3m ²)				
DRAWN / CHECKED AD / AD	DATE SEPT 2015	SCALE 1:50 @ A2		
JOB No 3SC8	DRAWING P207	REVISIONS -		