




Big 6 profiled fire cement roof sheeting
in dark grey with 1200x420mm
translucent panels to all bays.

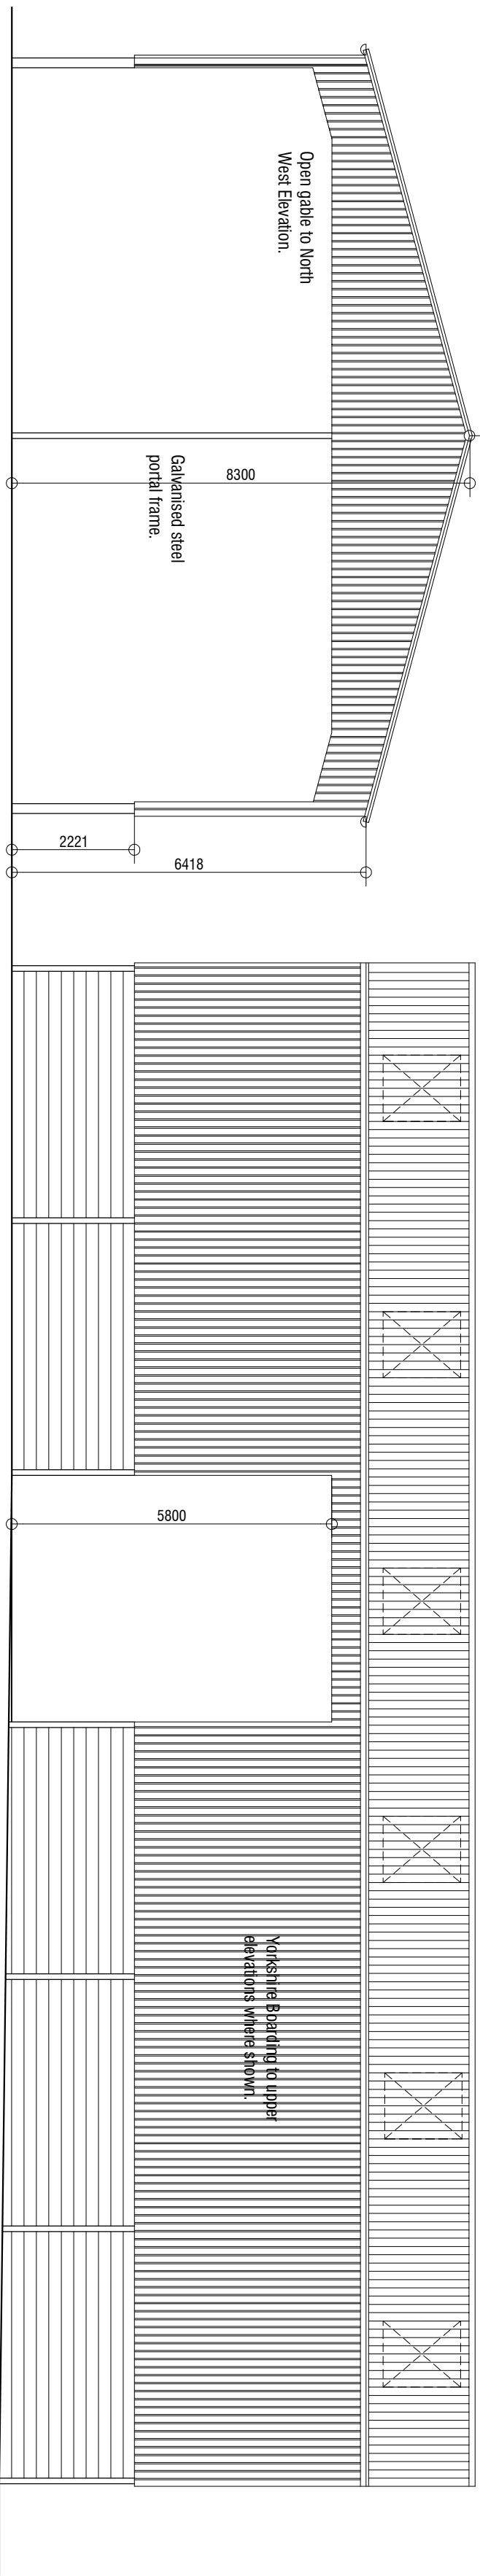


North West Elevation 1:100

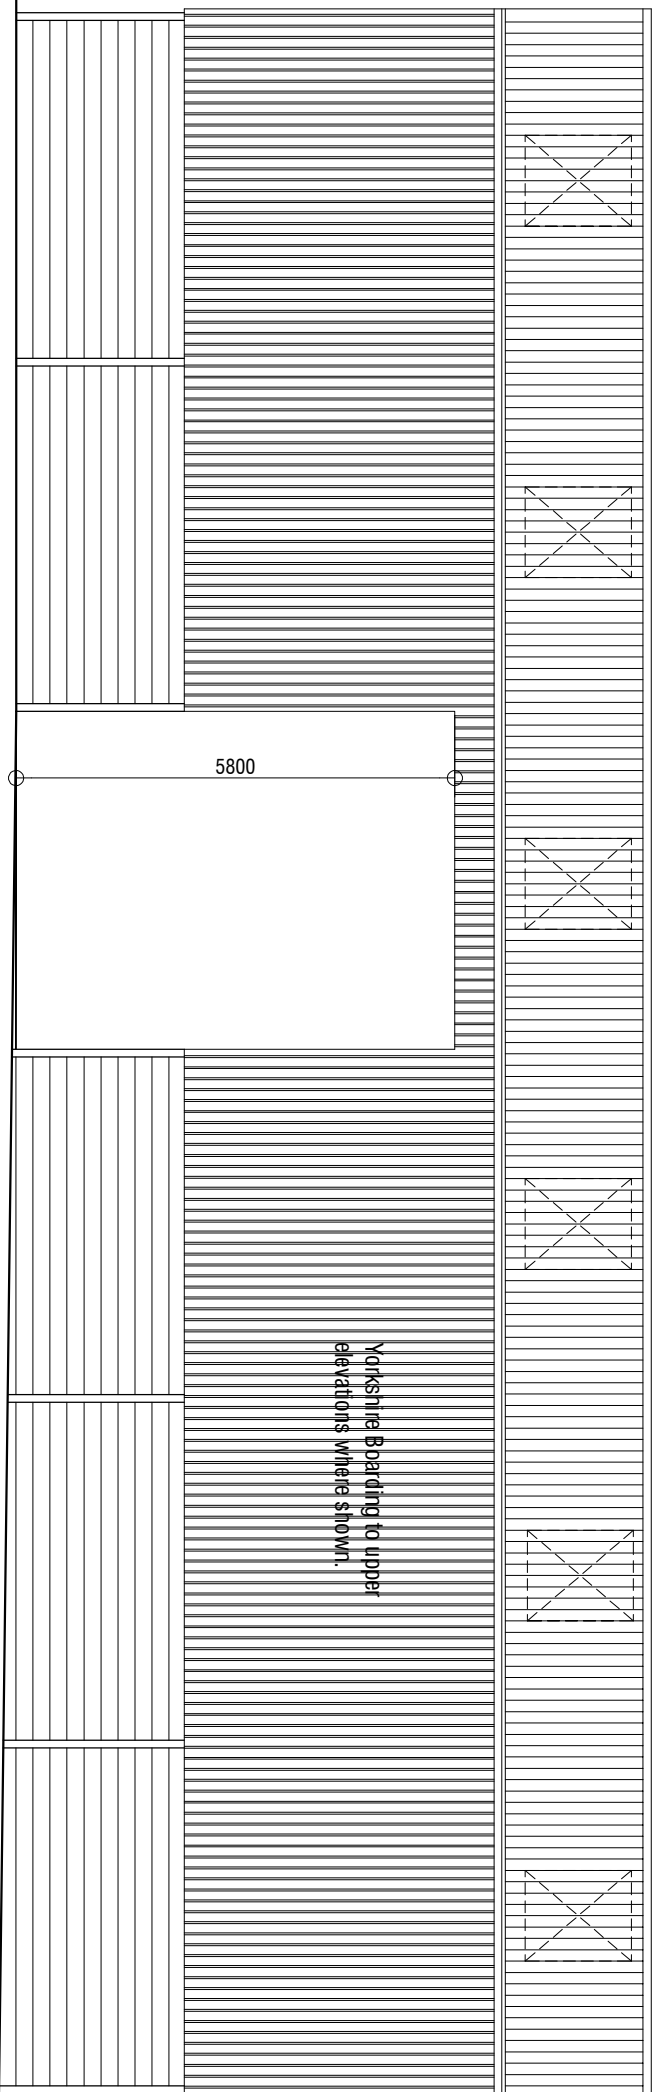


South West Elevation 1:100

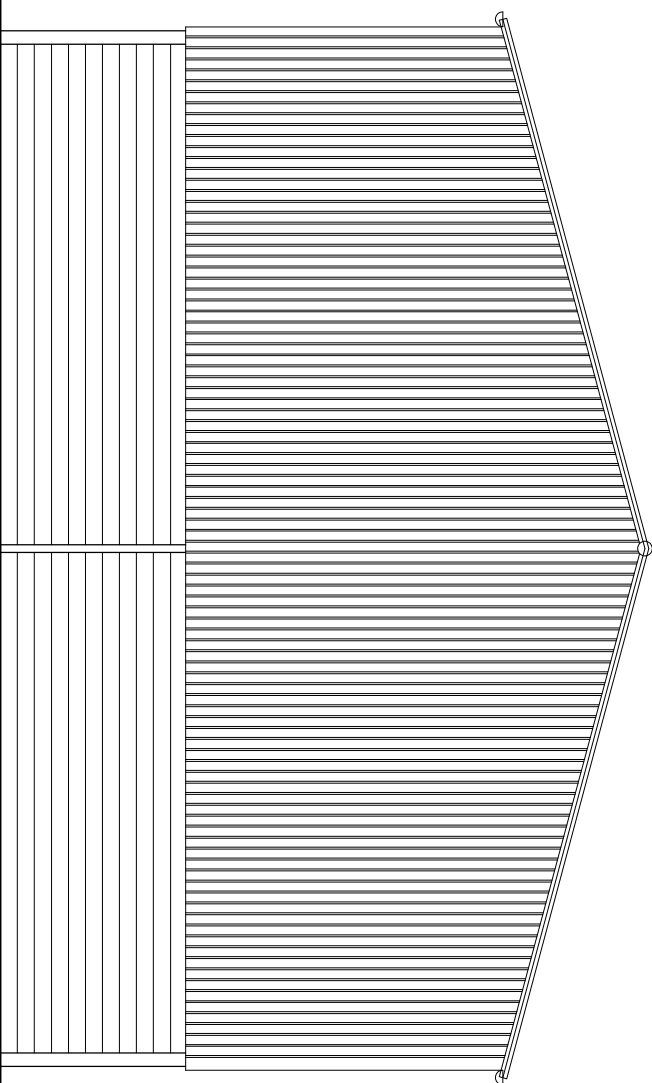

South East Elevation 1:100

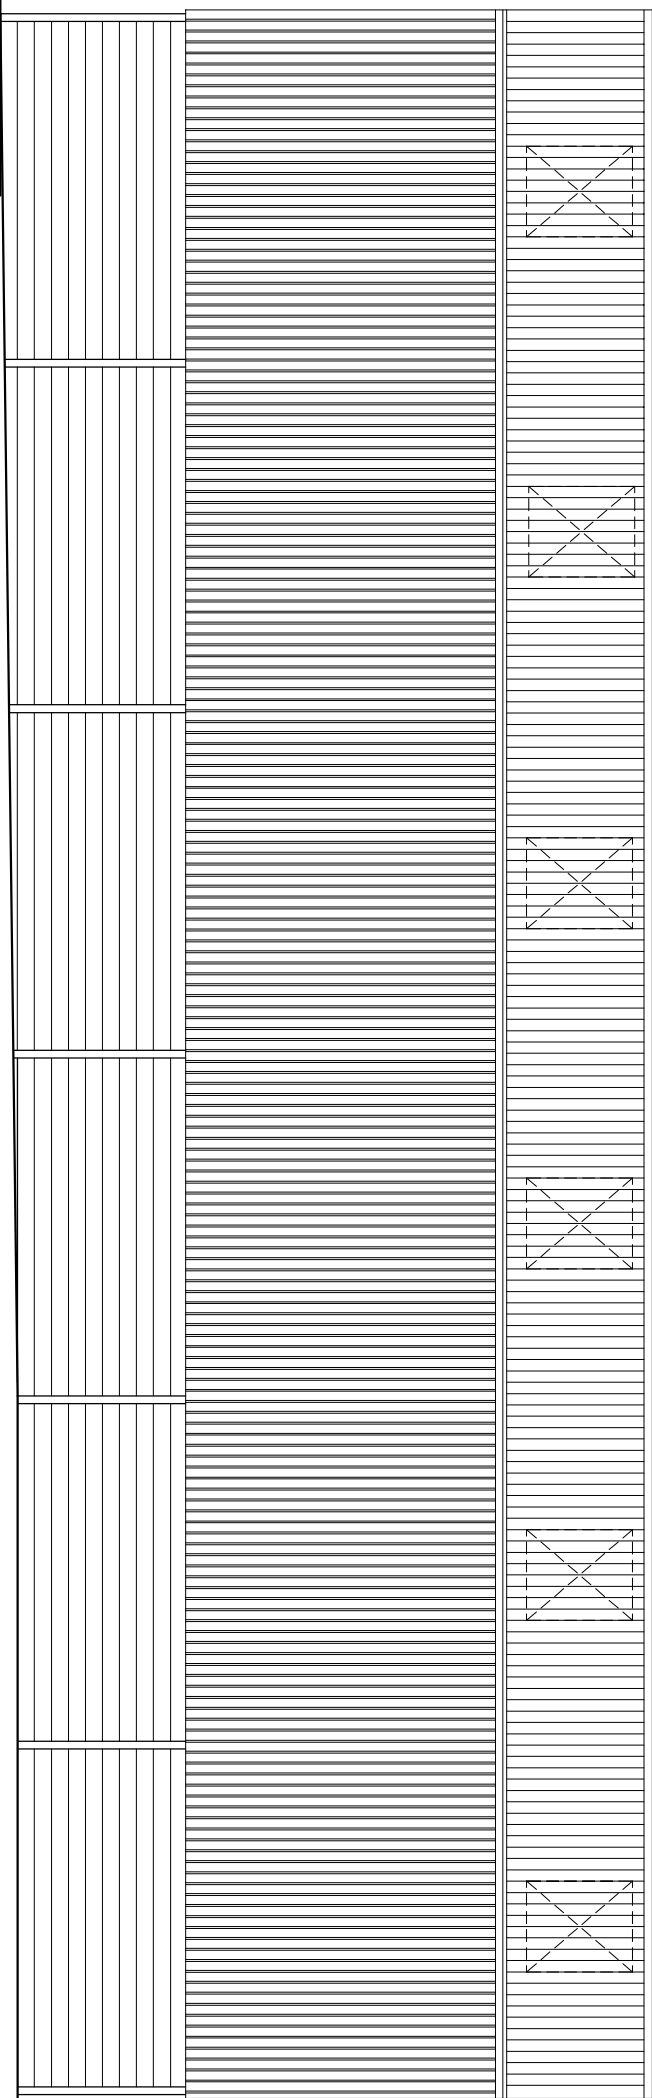

North East Elevation 1:100

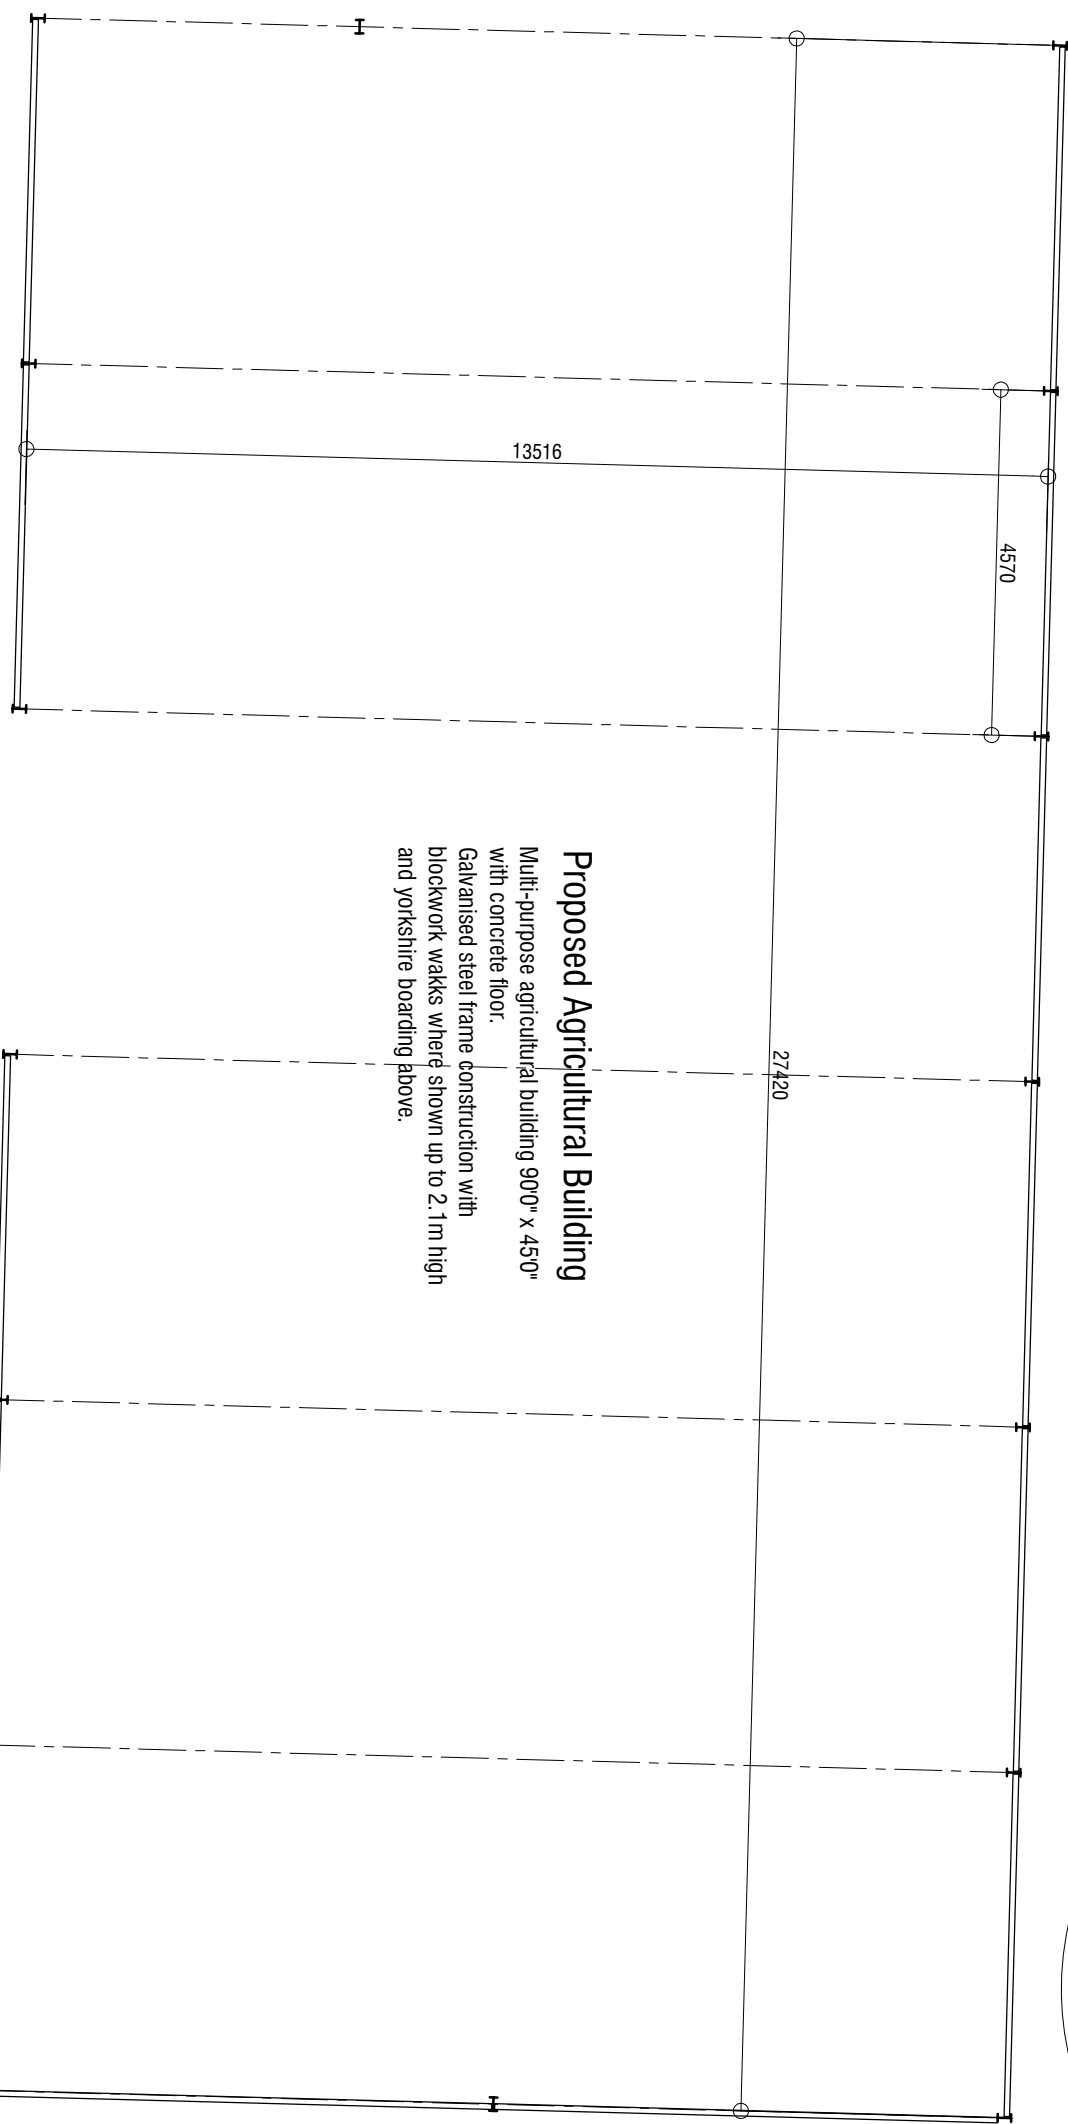


Plan 1:100

Existing Agricultural Building

Oak tree to be retained and unaffected by the works.

Silage Clamp

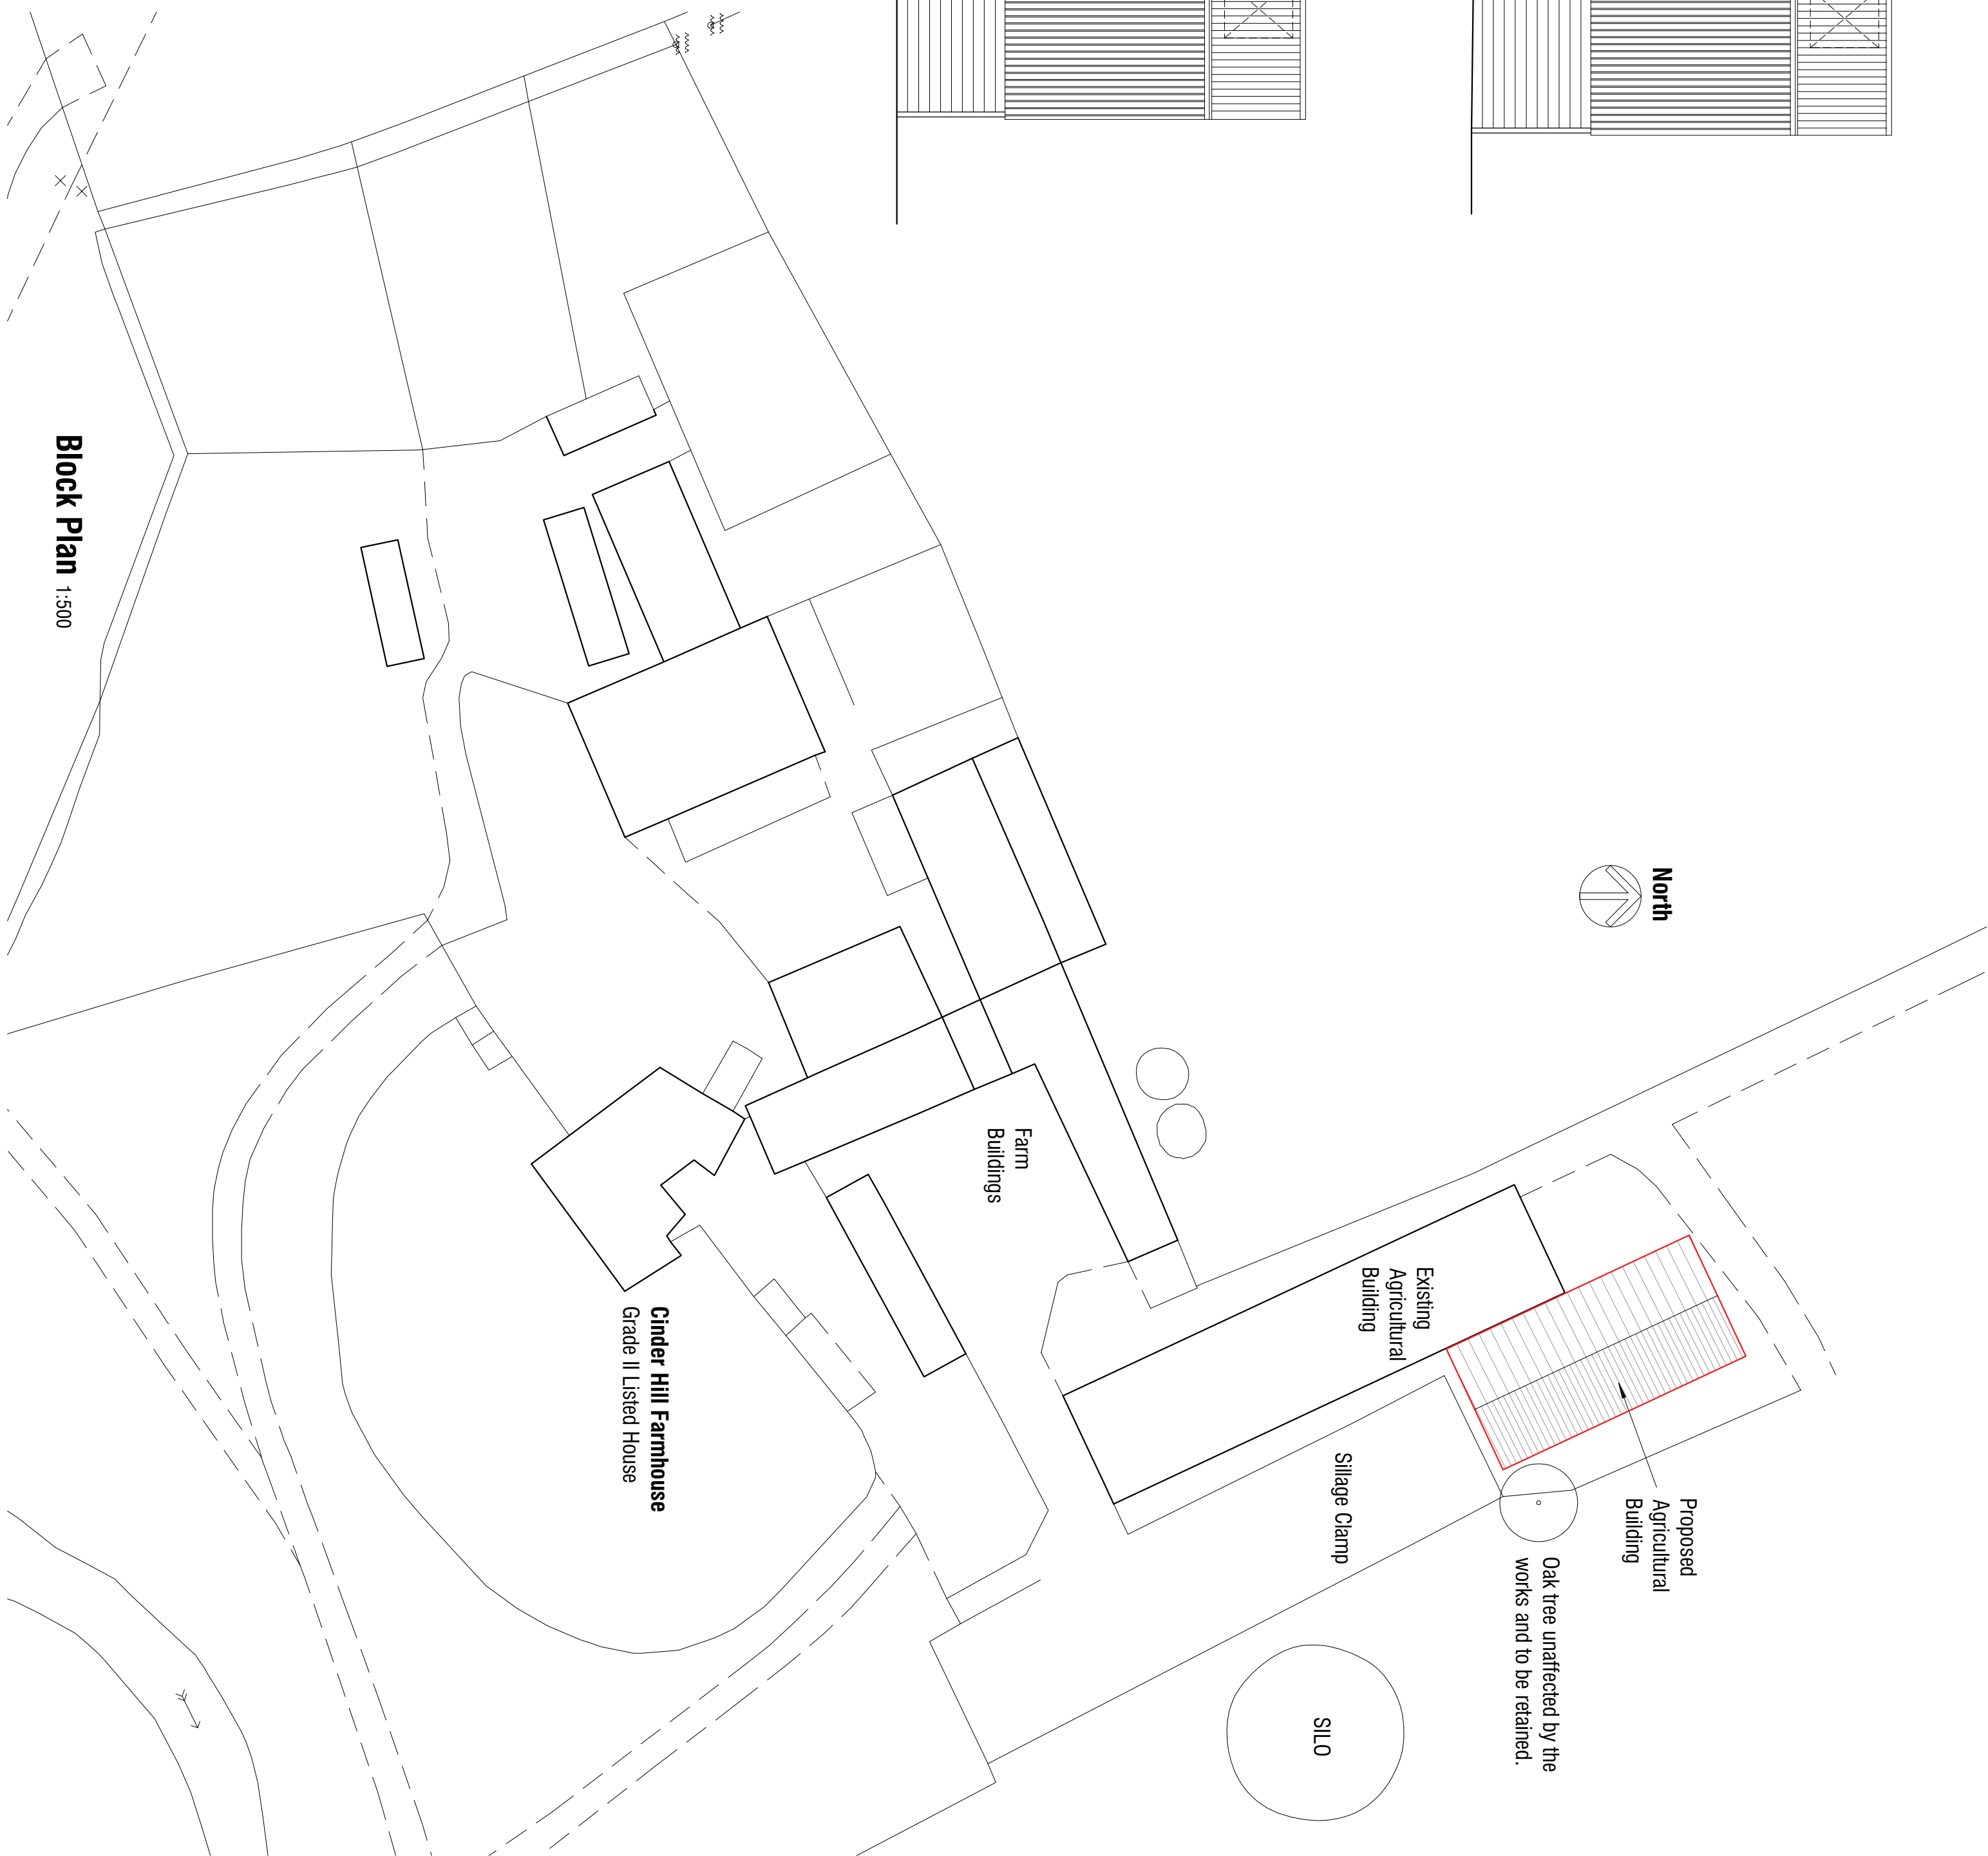

Block Plan 1:500

AS PROPOSED

mboothdesign

architectural design and building consultants

Fairfield House
Barnsley, S70 2JH
T: 01223 286256
M: 07781 188300
E: mboothdesign@btconnect.com

Scale 1:100 1:500 @ A1 Drawn MJB
Date JAN 2020 Ref. 19.29

Dwg No. P1 Rev. A

Copyright notice: All dimensions in millimeters unless otherwise stated. Dimensions for setting out in existing buildings are to be checked and verified on site.

Rev A 25.02.2020 - Updated for Planning submission.