



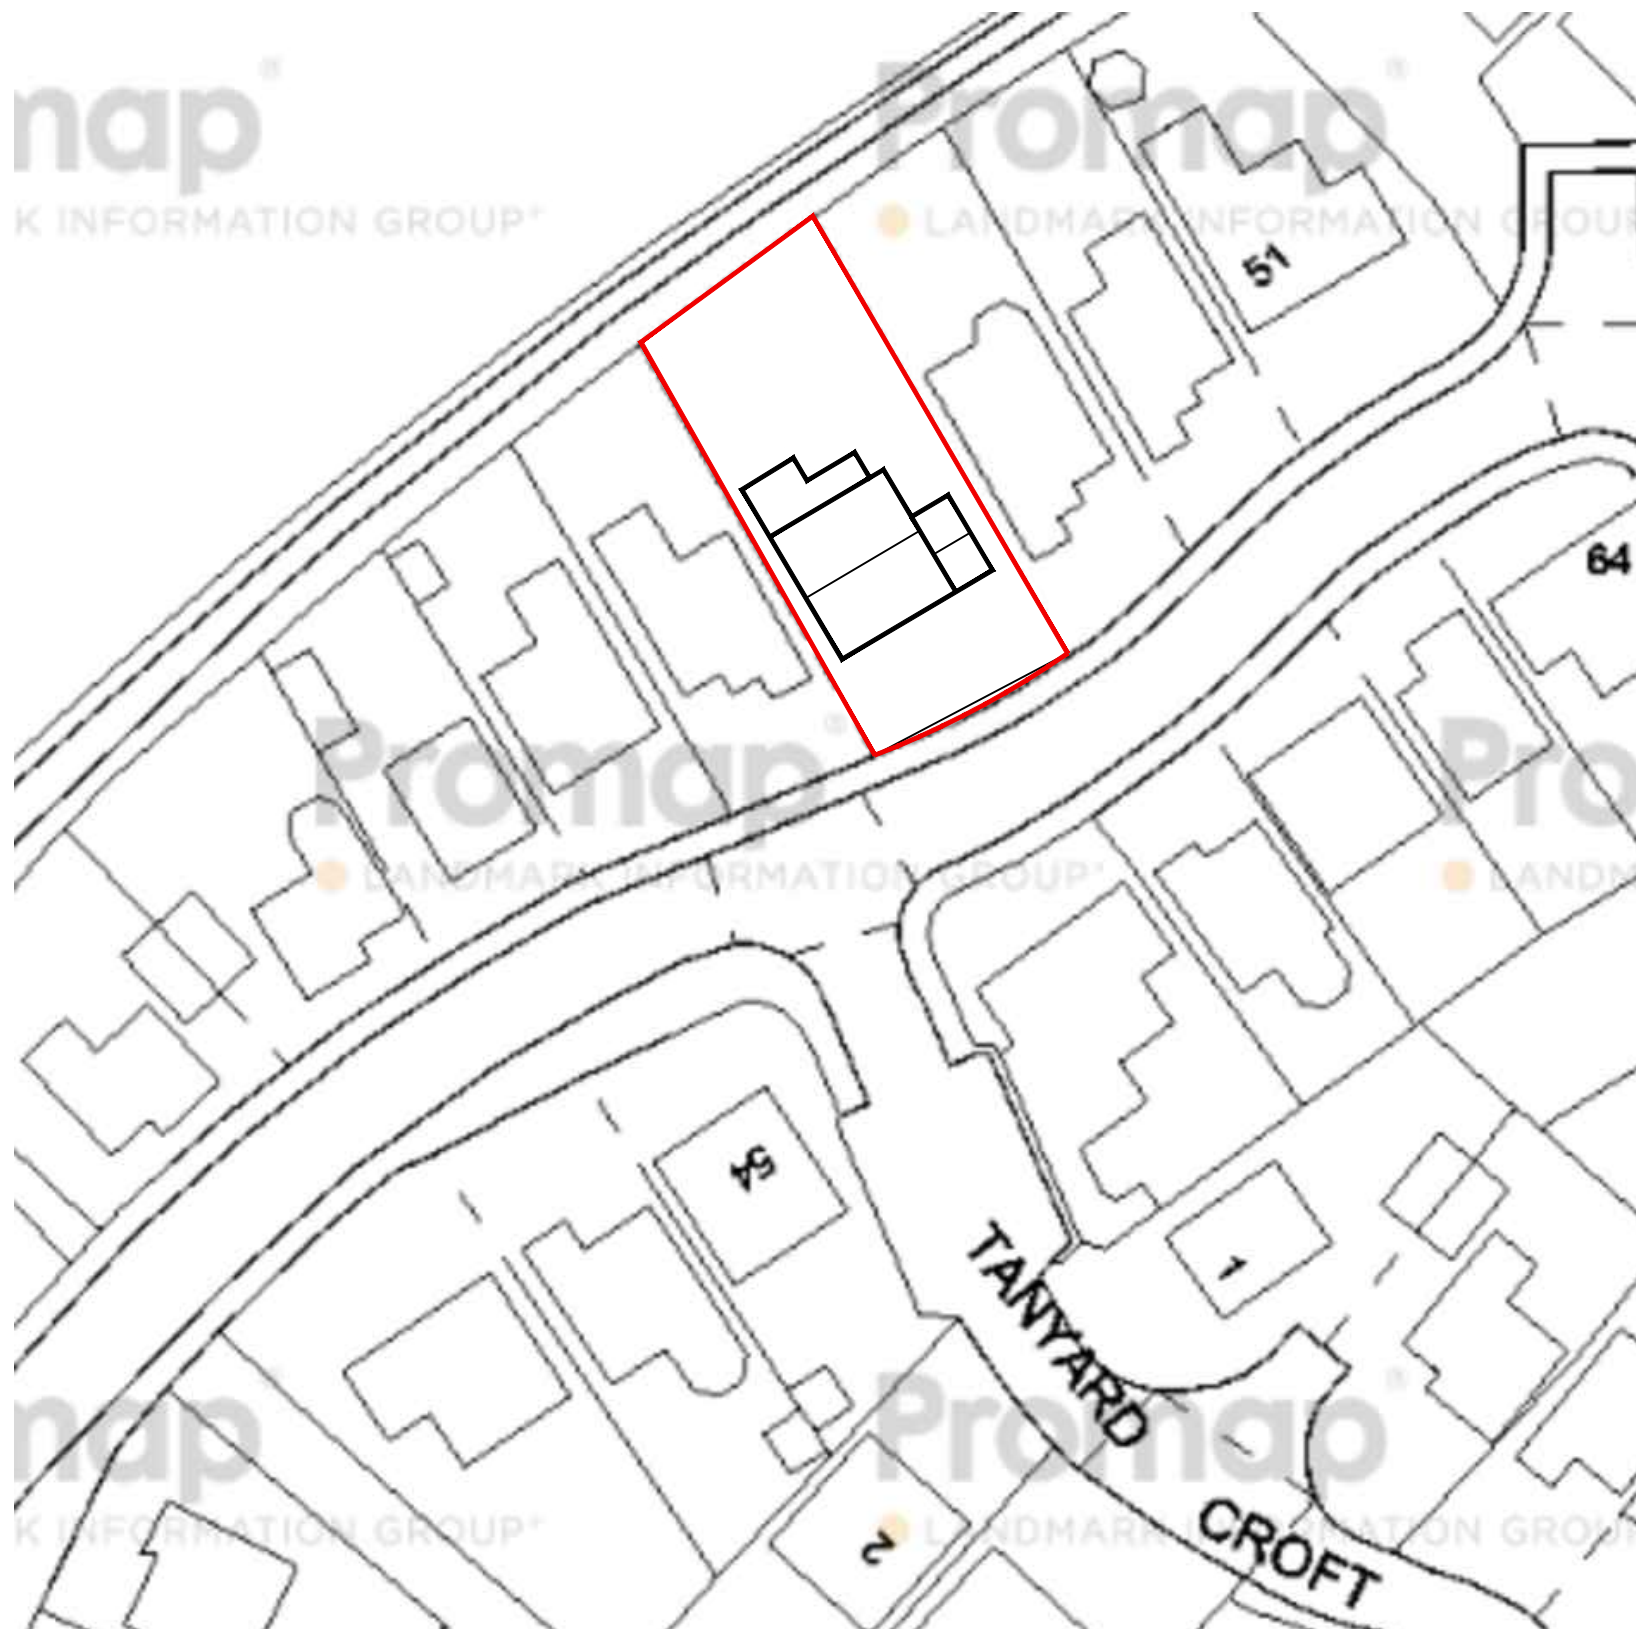

DATE	REVISIONS	BY
------	-----------	----

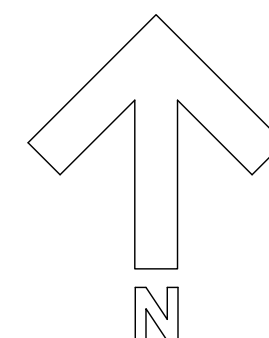

DRAWN	AN	CHECKED	DATE	June 2020
-------	----	---------	------	-----------

DRG. No.	78/005/AP	REV.
----------	-----------	------

SCALE:	1:500@A3
--------	----------

Existing Site Plan

45 Norwood Drive Brierley Barnsley
--