


EXISTING GROUND FLOOR PLAN

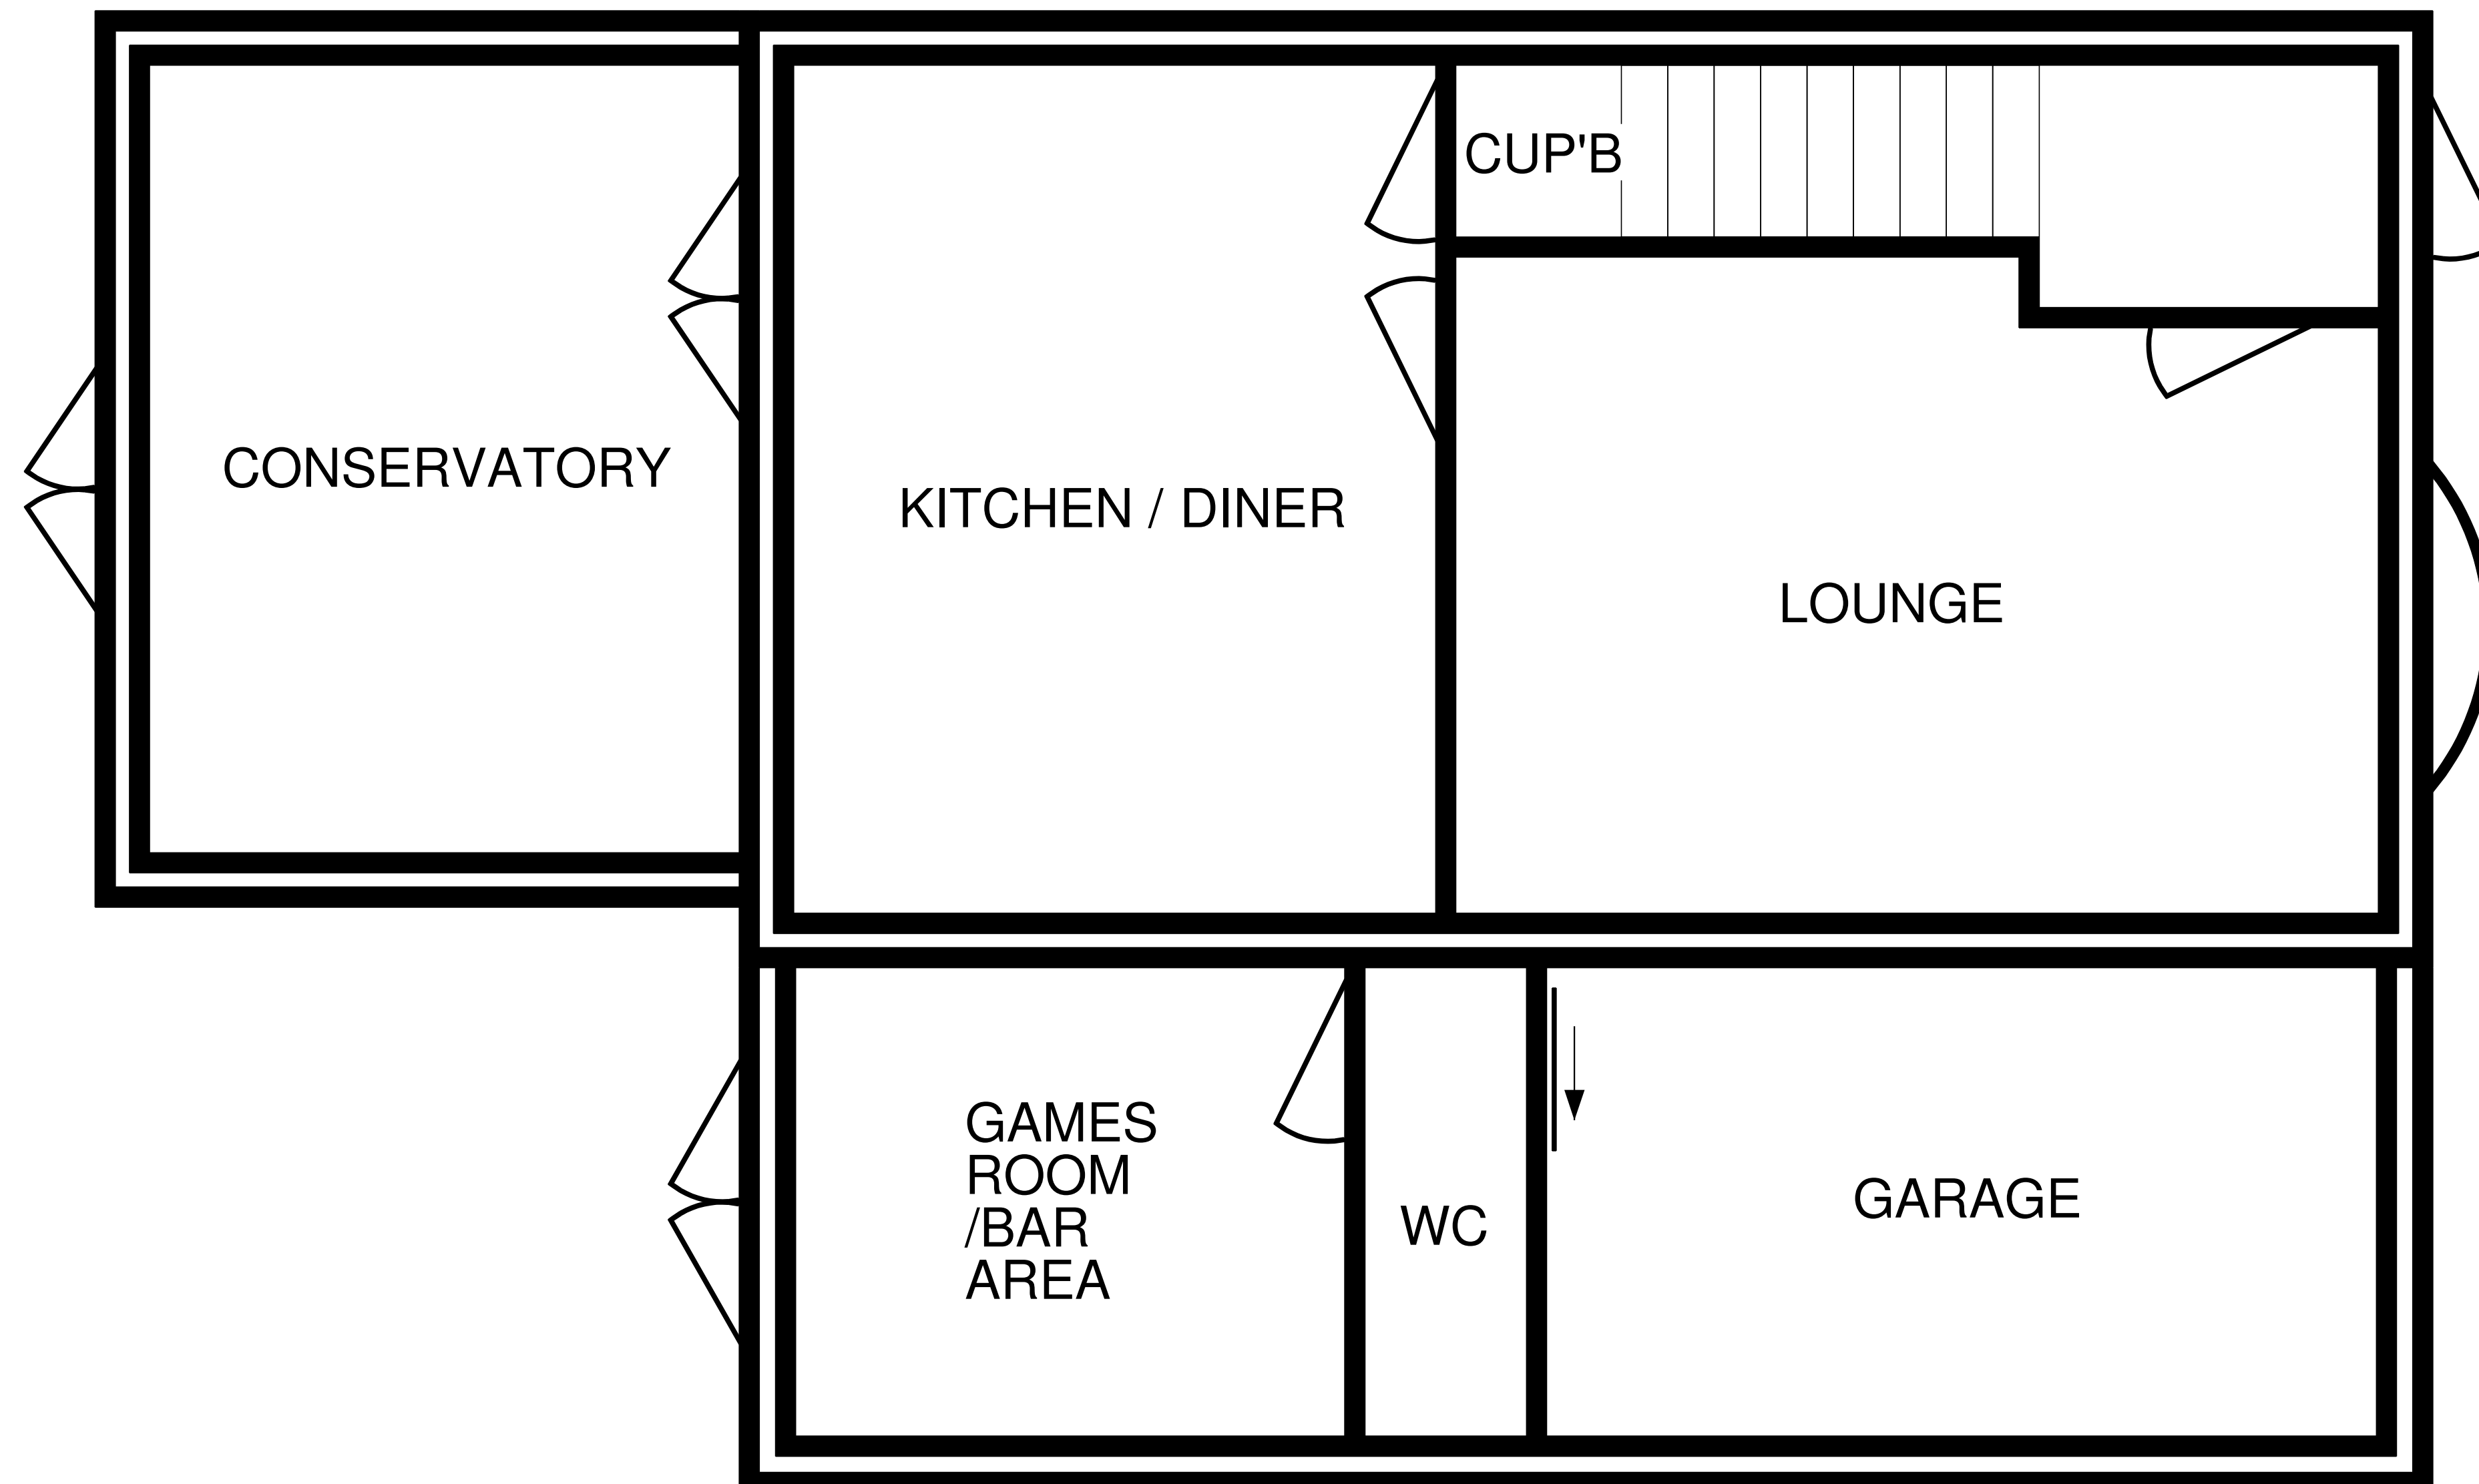

PROPOSED GROUND FLOOR PLAN

REV MARK	REVISION DESCRIPTION	REVISION DATE
	MR & MRS ORREL FAIRFIELD COURT, WOMBWELL, BARNSLEY, S73 8EF PLANNING APPLICATION DRAWINGS	A 1
<b>DRAWING TITLE</b>	GROUND FLOOR PLANS	
<b>CONTRACT</b>	FAIRFIELD COURT, WOMBWELL, BARNSLEY, S73 8EF	
<b>MODELLED BY</b>	SW	<b>ISSUE DATE</b>
<b>CONTRACT NO</b>	0000	<b>SCALE</b> 1:0 1:25
<b>DRAWING NO</b>	GA100	<b>REVISION No.</b>