



PROPOSED FRONT ELEVATION
SCALE 1:100

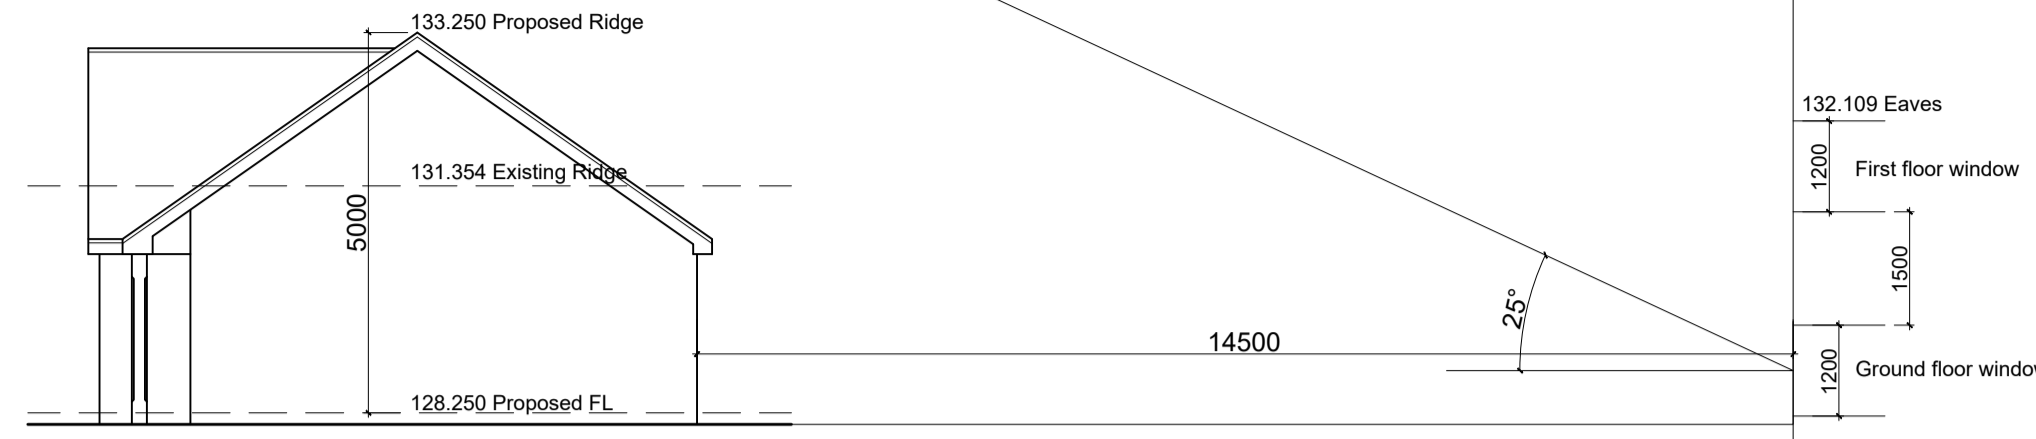


PROPOSED SIDE ELEVATION INCLUDING 25 DEGREE RULE
SCALE 1:100




PROPOSED REAR ELEVATION
SCALE 1:100

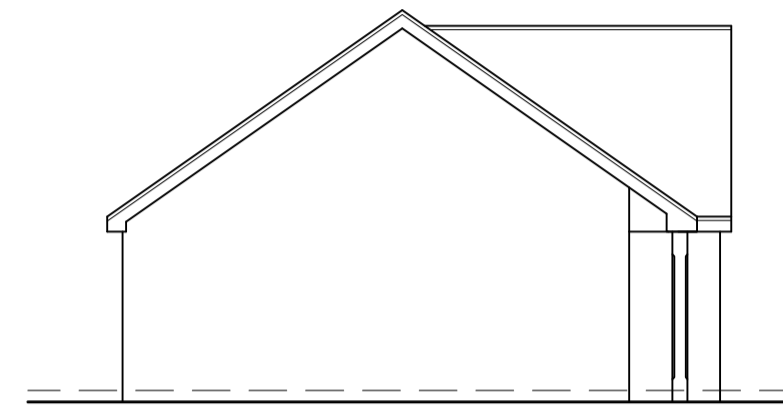

PROPOSED SIDE ELEVATION
SCALE 1:100

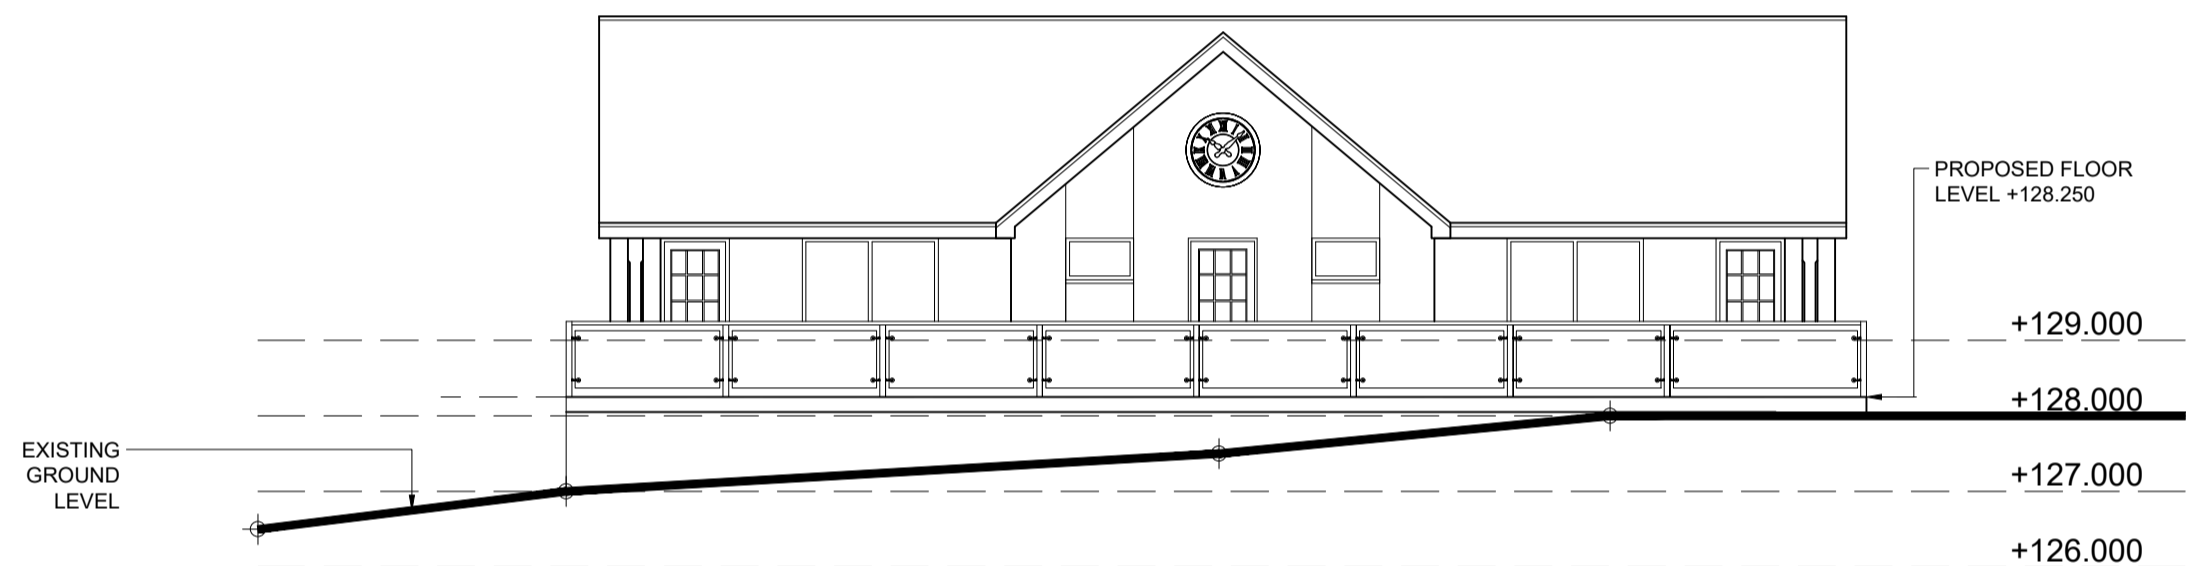

PROPOSED FRONT ELEVATION (SHOWING LEVELS AND BALUSTRADE)
SCALE 1:100

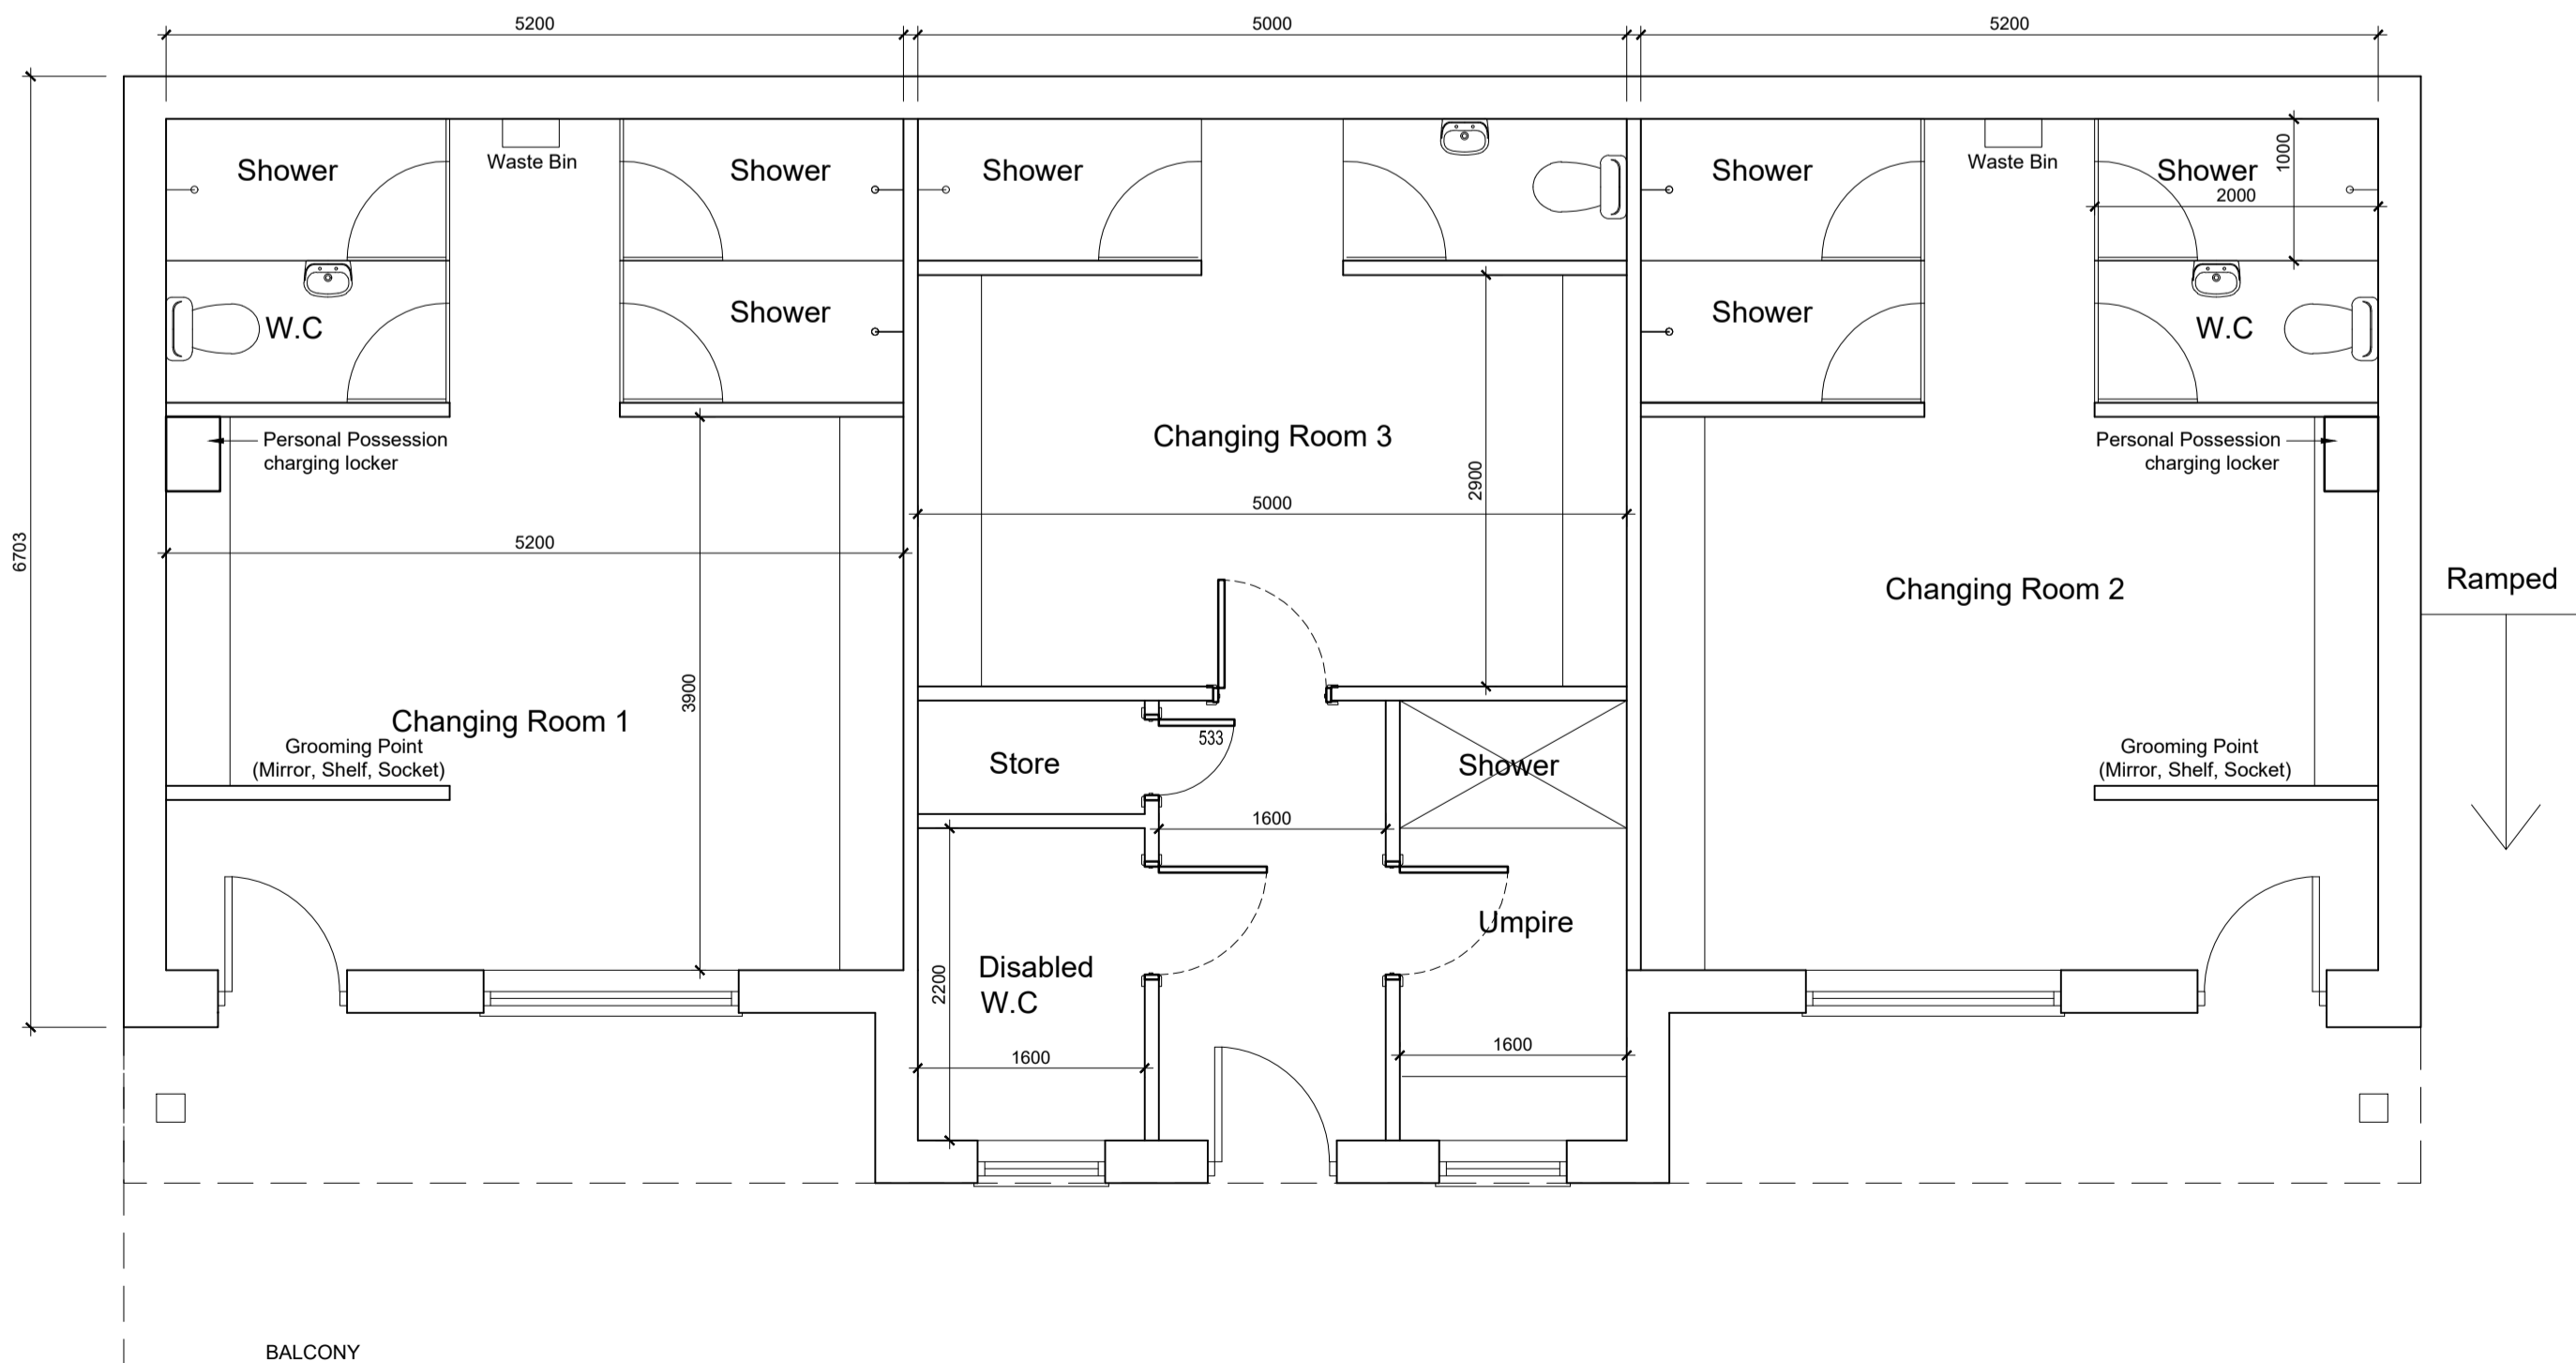


FLOOR PLAN
Scale 1:50


EXISTING SHED (TO BE DEMOLISHED)

OUTLINE OF BALUSTRADE


OUTLINE OF EXISTING CHANGING ROOMS (TO BE DEMOLISHED)

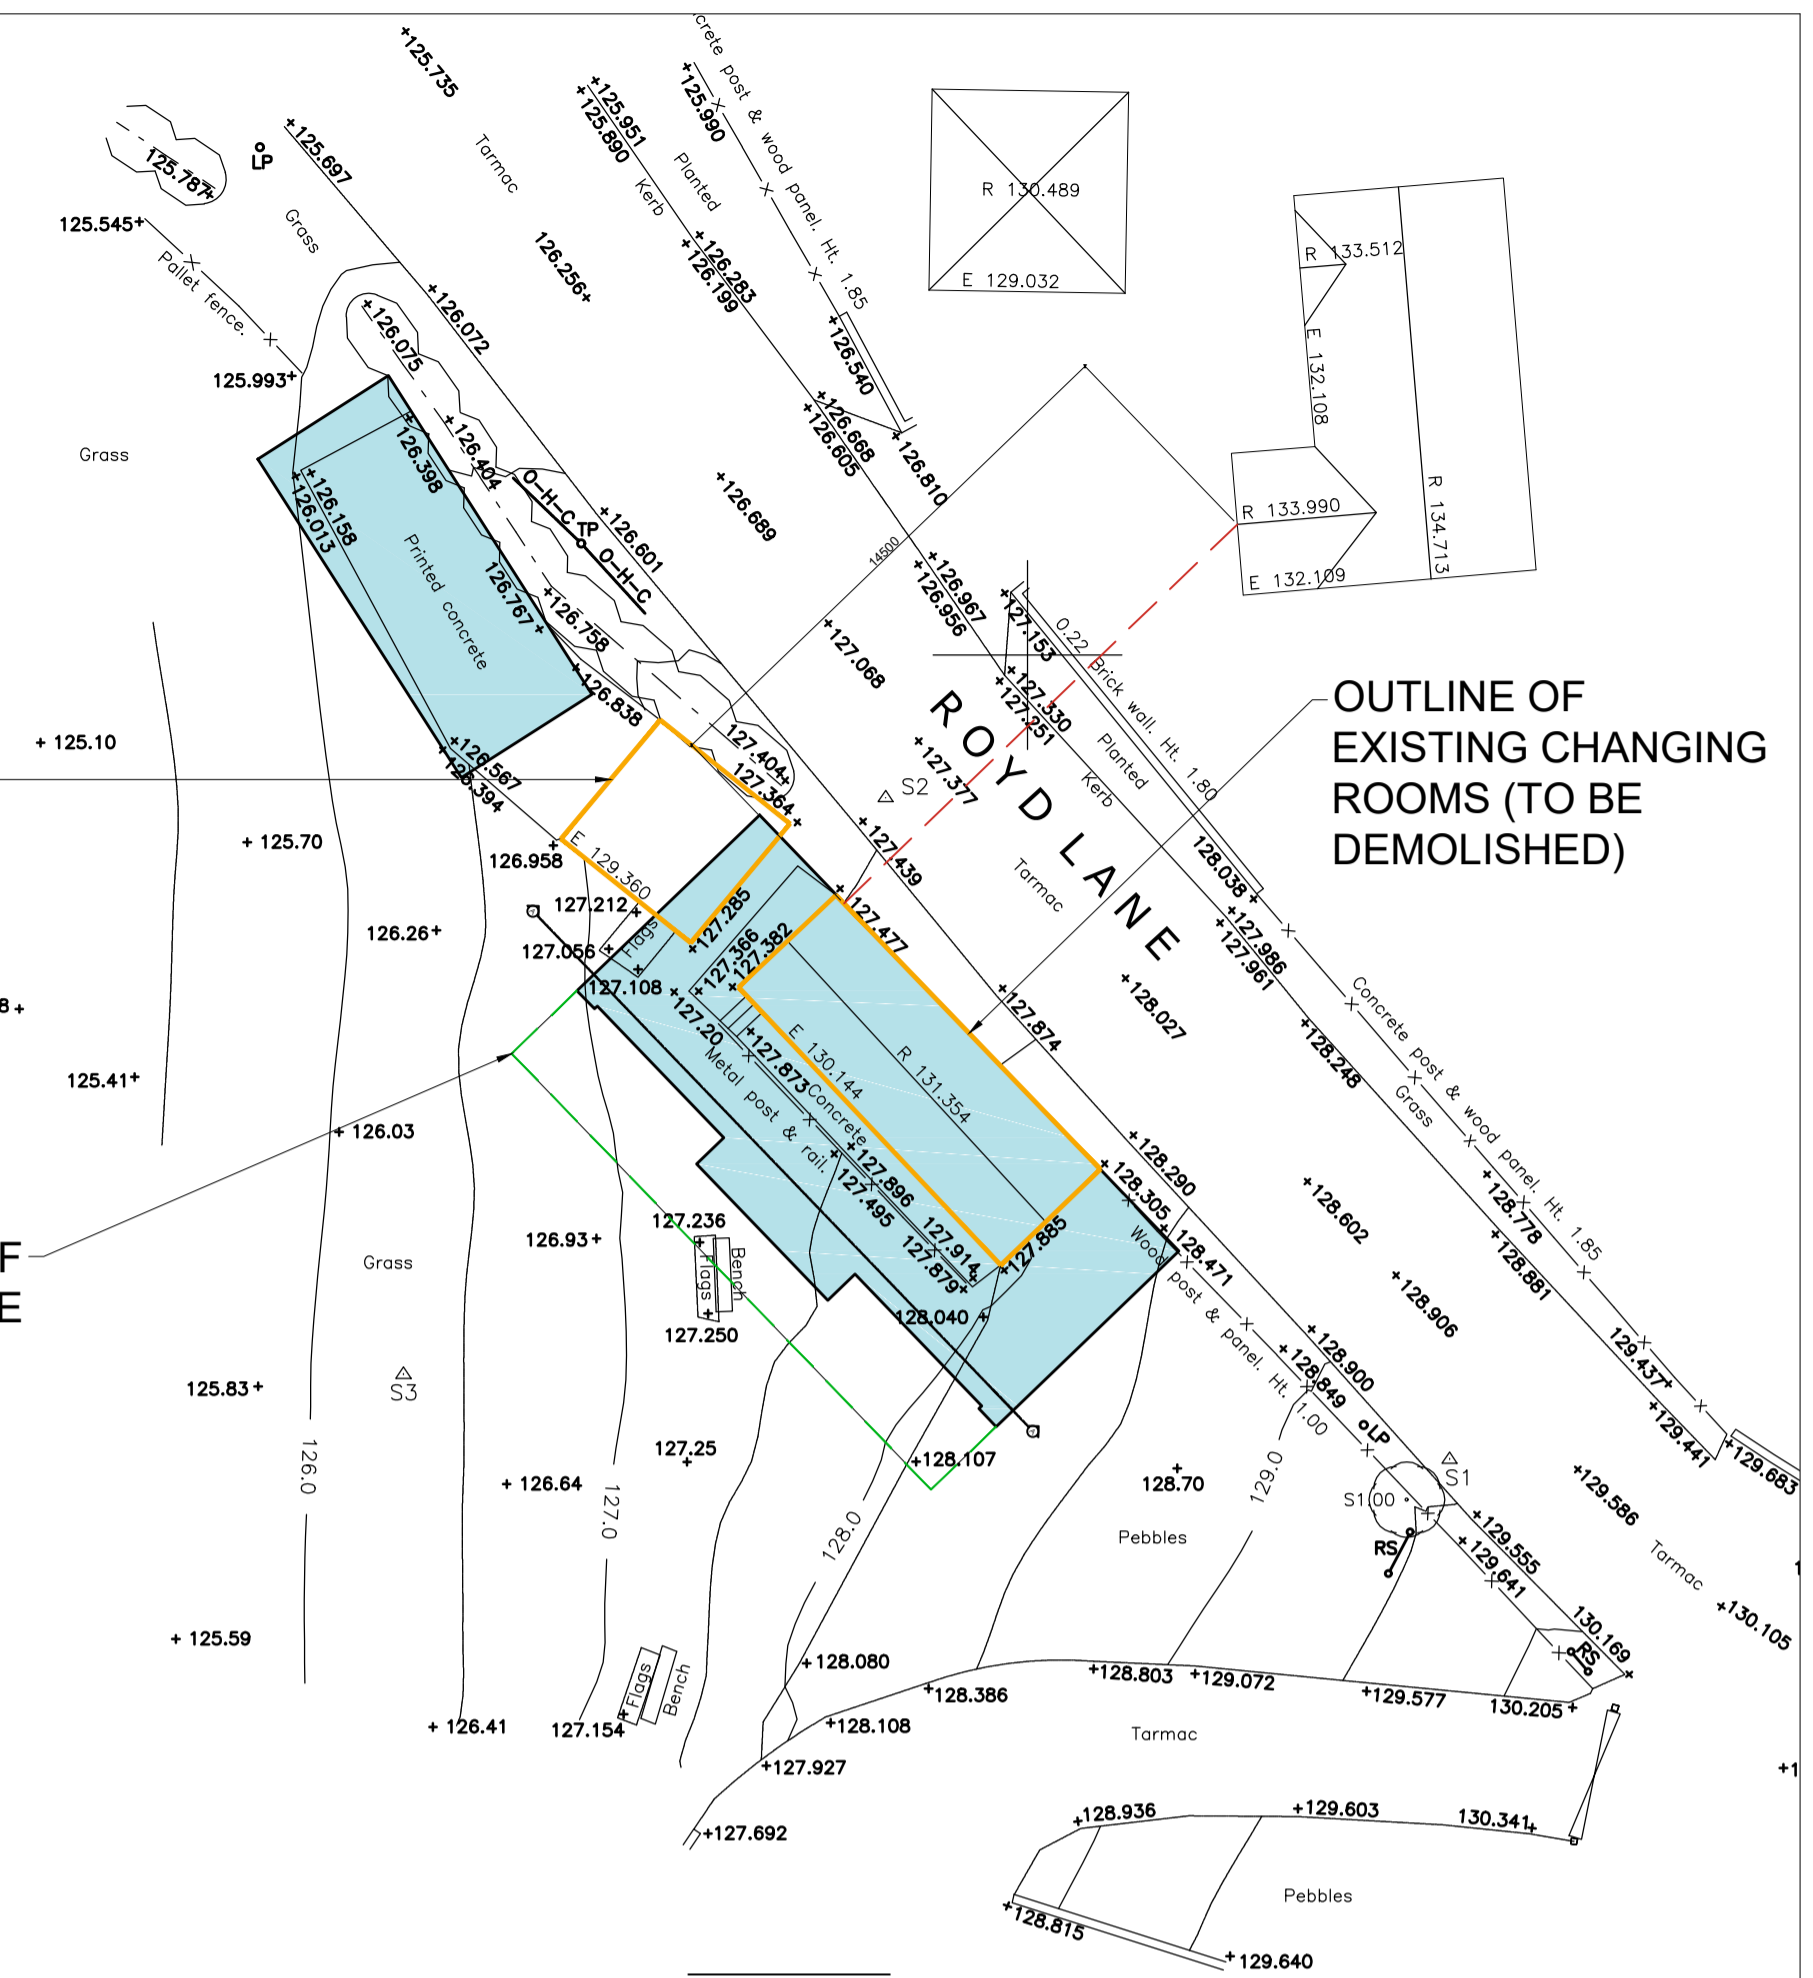


SITE PLAN
SCALE 1:200

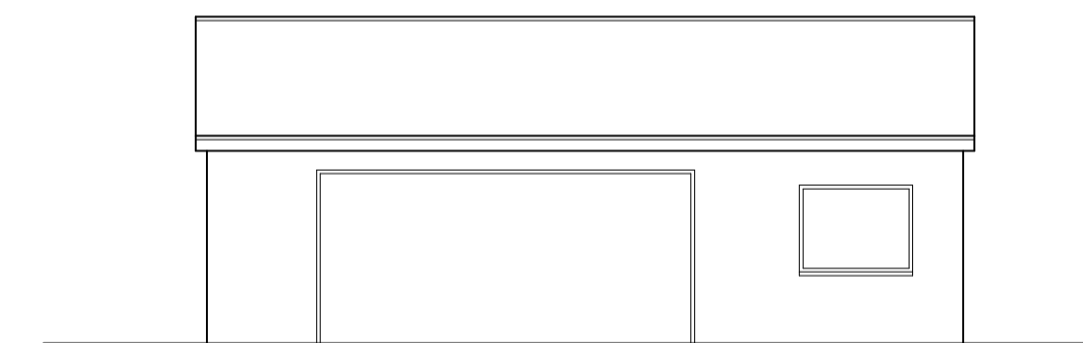


PROPOSED FRONT ELEVATION
SCALE 1:100

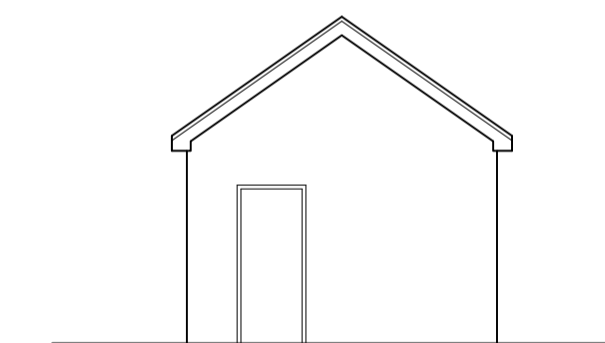


PROPOSED SIDE ELEVATION
SCALE 1:100

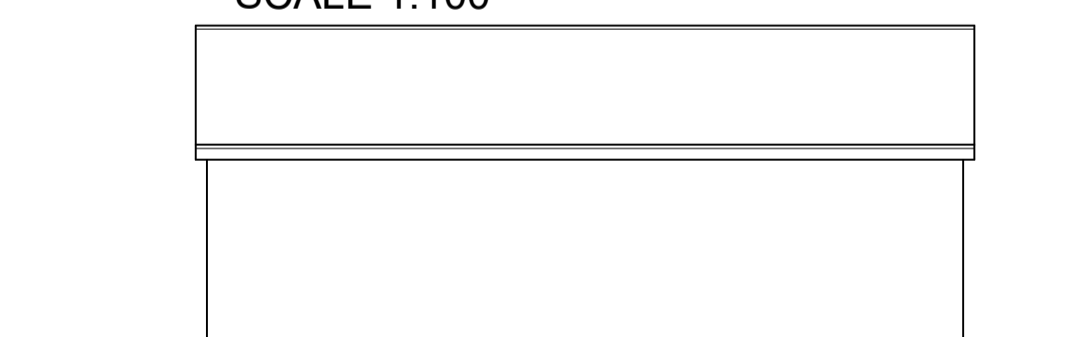

PROPOSED REAR ELEVATION
SCALE 1:100

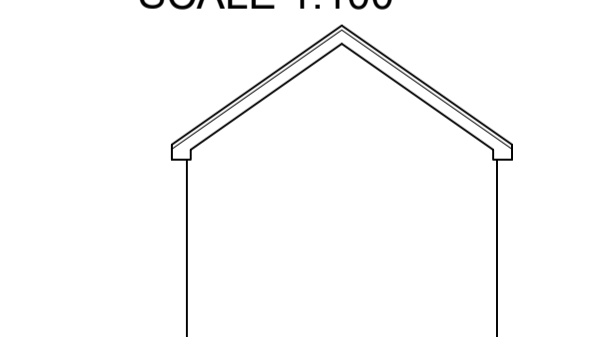

PROPOSED SIDE ELEVATION
SCALE 1:100

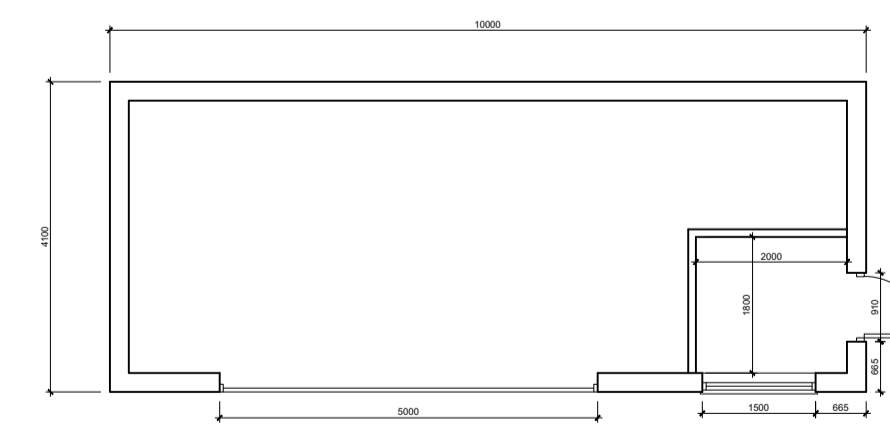

PROPOSED SHED FLOOR PLAN
Scale 1:100

		OFFICE ONE 34 VICTORIA ROAD BARNESLEY, S70 2BU		Phone: 01226 208482 Fax: 01226 283030 Email: info@whiteaguspартnership.co.uk Web: www.whiteaguspартnership.co.uk	
ARCHITECTURAL SERVICES					
Project:			Client:		
PROPOSED CHANGING ROOMS HIGHAM CRICKET CLUB BARNESLEY			ANS CONSTRUCTION LTD		
Drawing Title:		Date:		Scale:	
PROPOSED PLANS & ELEVATIONS		OCTOBER 2019		1:50 @ A1	
Ref:		Dwg. No.:		Rev.:	
19-105		01		F	
Date	Suffix	Description	Date	Suffix	Description
08/11/2019	A	SIZE INCREASED	21/08/2020	F	REVISED ECB
-	-	-	-	-	-
07/08/2020	D	REVISED TO CLIENTS REQUIREMENTS	-	-	-
24/08/2020	E	REVISED ECB	-	-	-