



DO NOT SCALE: Contractor to check all dimensions and report any omissions or errors


**NOTES**

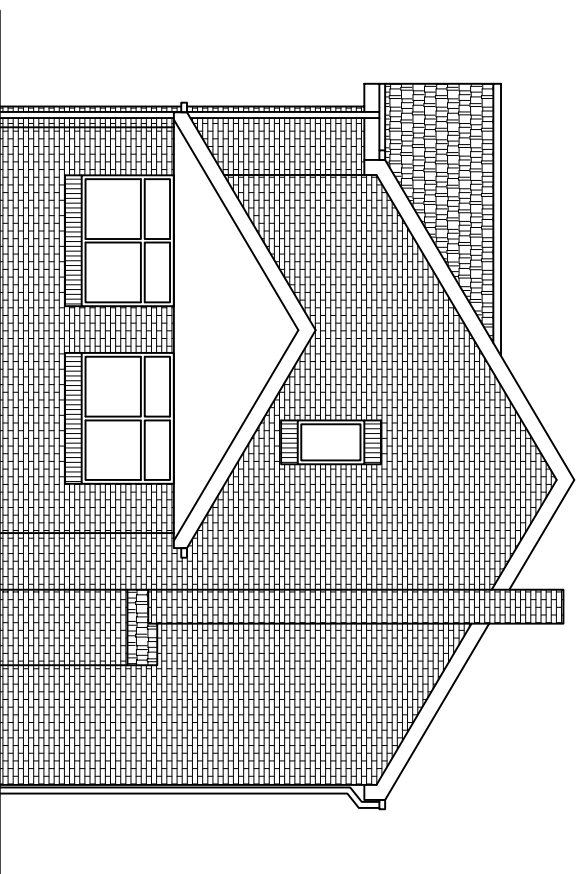

EXISTING END ELEVATION  
SCALE 1:100 AT A3

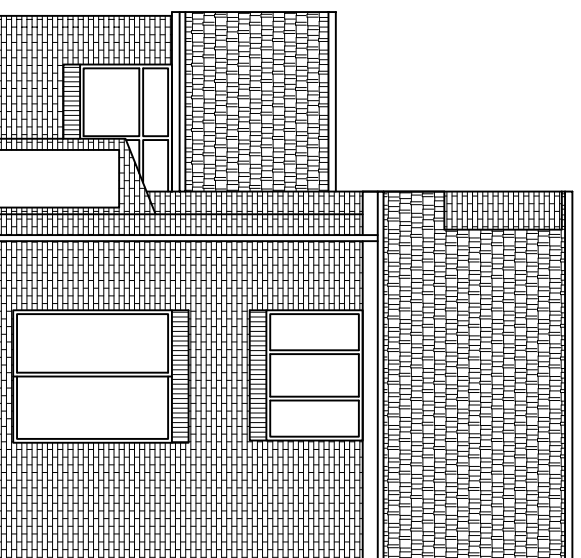

EXISTING REAR ELEVATION  
SCALE 1:100 AT A3

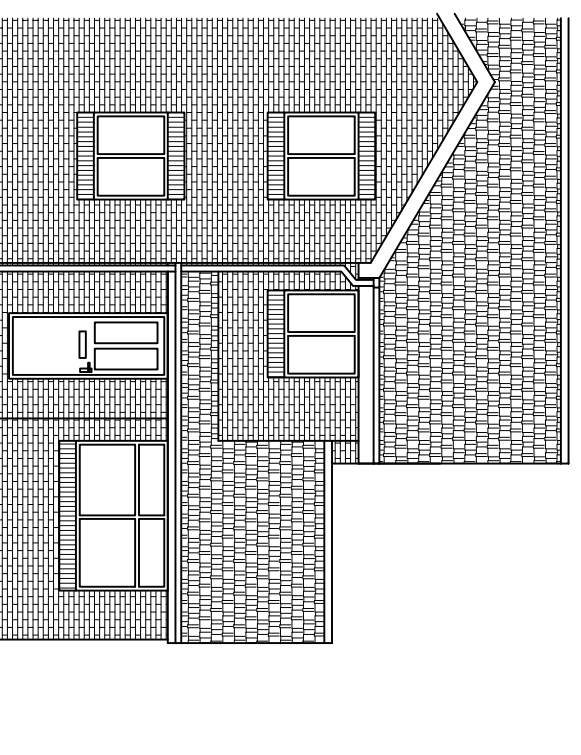

EXISTING FRONT ELEVATION  
SCALE 1:100 AT A3

Rev	Description	By	CHK	APP	Date

JRB DESIGNS LTD  
1 Saville Road  
Cudworth  
Barnsley  
S72 8LT  
Tel: 01226 383542  
Fax: 01226 380078  
Mob: 07970 541192  
Email: john@jrbdesigns.co.uk

This drawing is copyright. © Jrbdesigns Ltd.

Client **MR. H WHITLEY**

Drawing Title  
**EXISTING ELEVATIONS**

Address  
**8 WINMARTH COURT  
ROYSTON  
BARNLSLEY  
S71 4RL**

Project Title:  
**PROPOSED TWO STOREY  
SIDE EXTENSION**

Purpose of Issue:  
**PLANNING**

Drawing Status  
**FIRST ISSUE**

Scale at A3	Drawn By	Date	Checked By	Date	Approved By	Date	Revision
AS SHOWN	JRB	26/03/2014	JRB	26/03/2014		26/03/2014	-

Project No.	Drawing No.	Revision
MHW001	002	-

APPROVAL  INFORMATION  TENDER  CONTRACT  CONSTRUCTION