




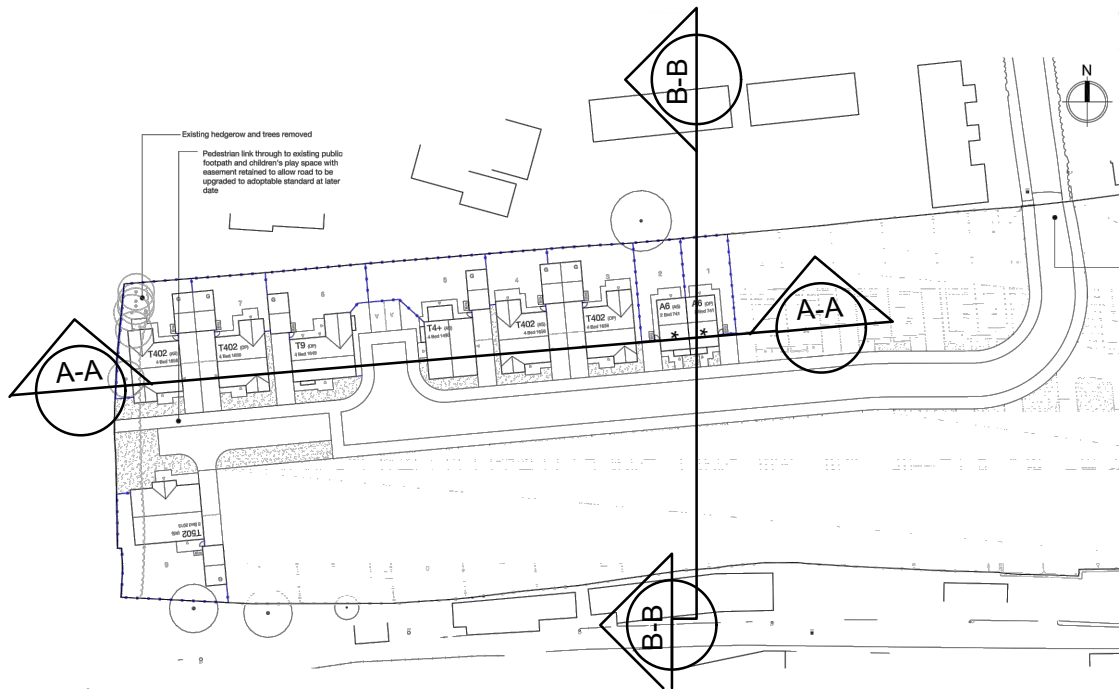


Reference Site Plan (1:1250)

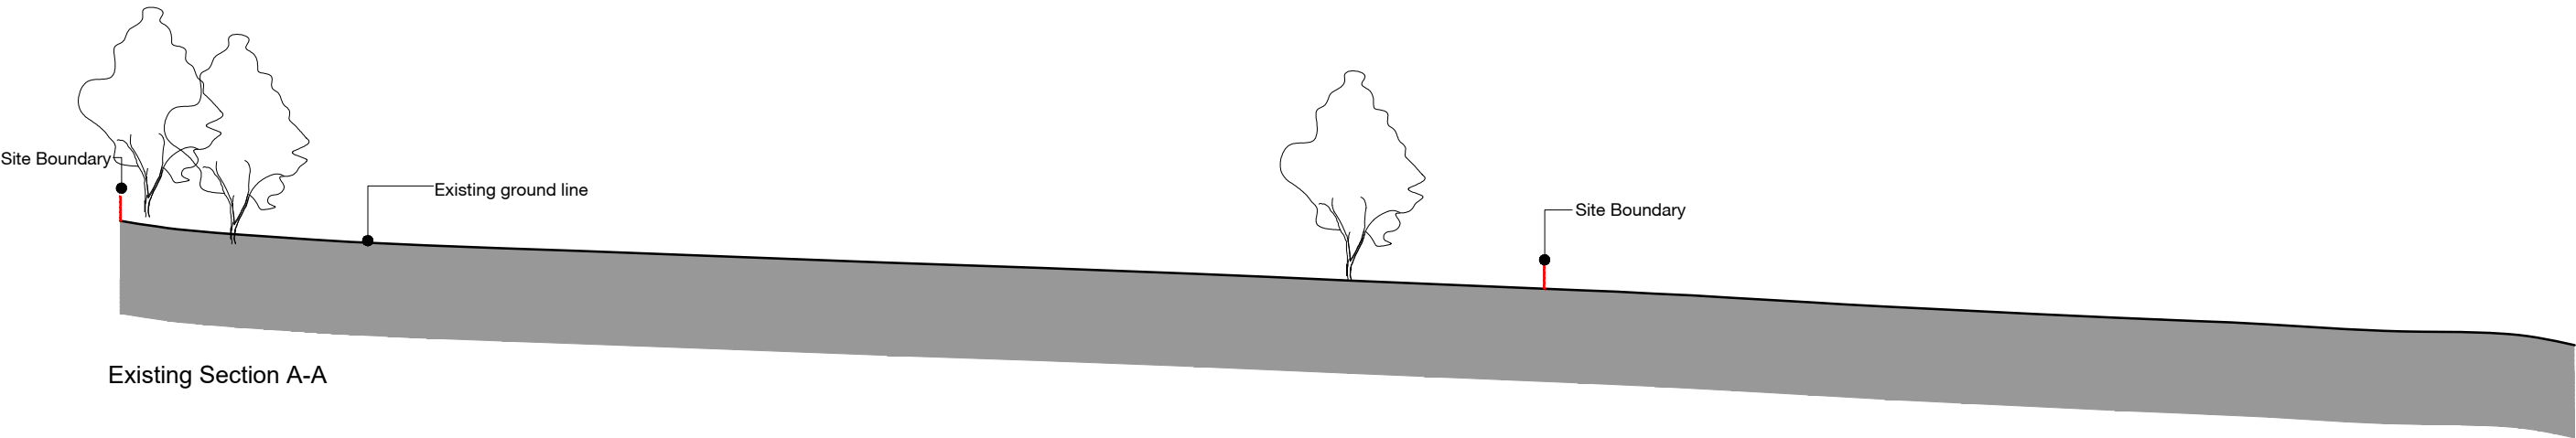


Existing Section A-A

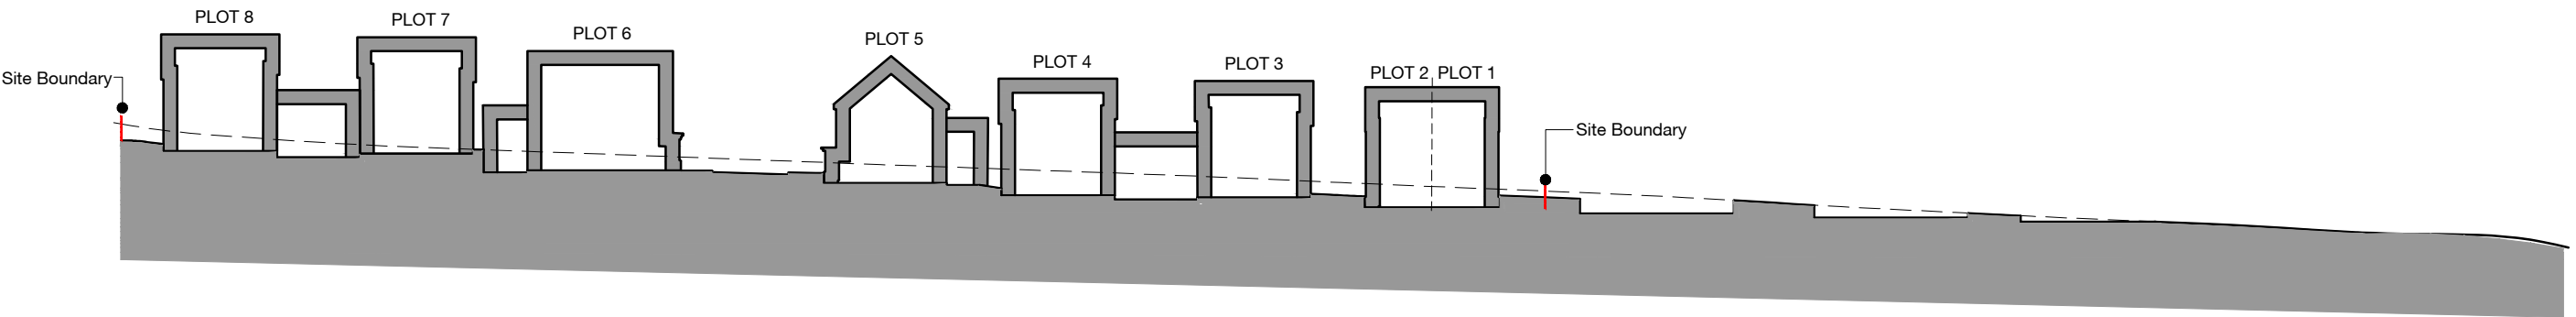

Proposed Section A-A

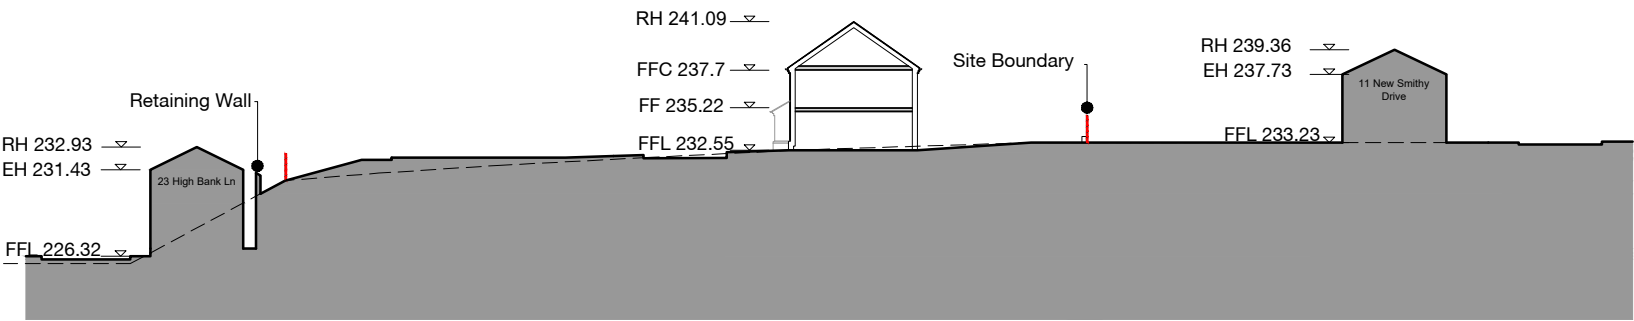

Proposed Section B-B

 

Notes | Sketch schemes may be based on plan information of unknown origin and is subject to verification and survey. Contractors must verify all dimensions on site before commencing any work or shop drawings. This drawing is not to be scaled. Use figured dimensions only. Ensure digital versions are plotted at 'Actual Size'. Building areas are liable to adjustment over the course of the design process due to ongoing construction detailing developments. Subject to statutory approvals and survey. The bar above is to check that the drawing has been printed to scale.

Rev	A	17.05.2019	Section B-B added	NT	CR
		Date	Description	Drawn	Checked
Project	New Smithy Avenue Thurlstone				
Drawing	Existing and Proposed Site Sections				
Client	Newett Homes				
BIM Suitability Description	SUITABLE FOR INFORMATION			BIM Suitability Code	S2
Status	Planning	2 Riverside Way Whitehall Waterfront Angel	320 City Road LONDON	edward architecture	
Date	08-05-2019	LEEDS	LONDON		
Drawn	NT	LS1 4EH	EC1V 2NZ		
Checked	CR	t 0113 819 8041	t 0203 883 8602		
Scale (A3)	1:500	w edwardarchitecture.co.uk	e info@edwardarchitecture.co.uk		
Project	0716A-	Originator	EA - A -	Drawing No	P003 - A