




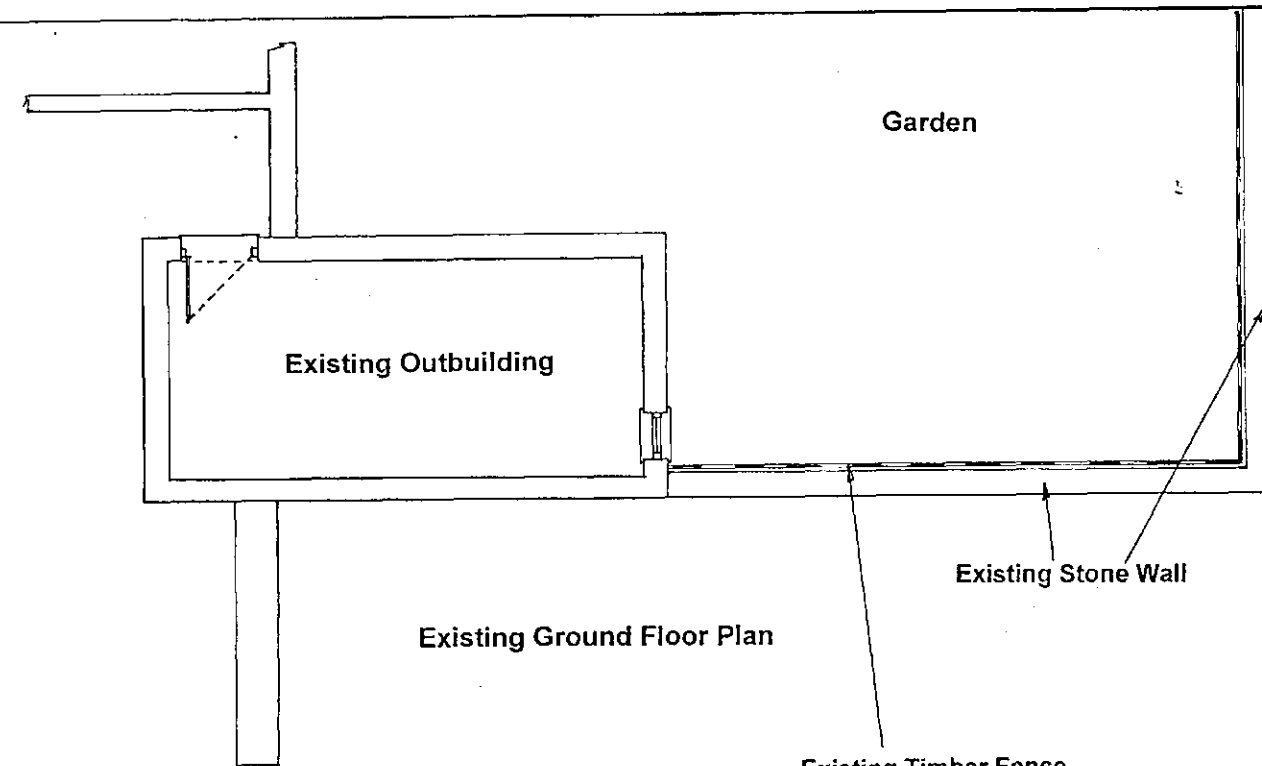


Existing Ground Floor Plan

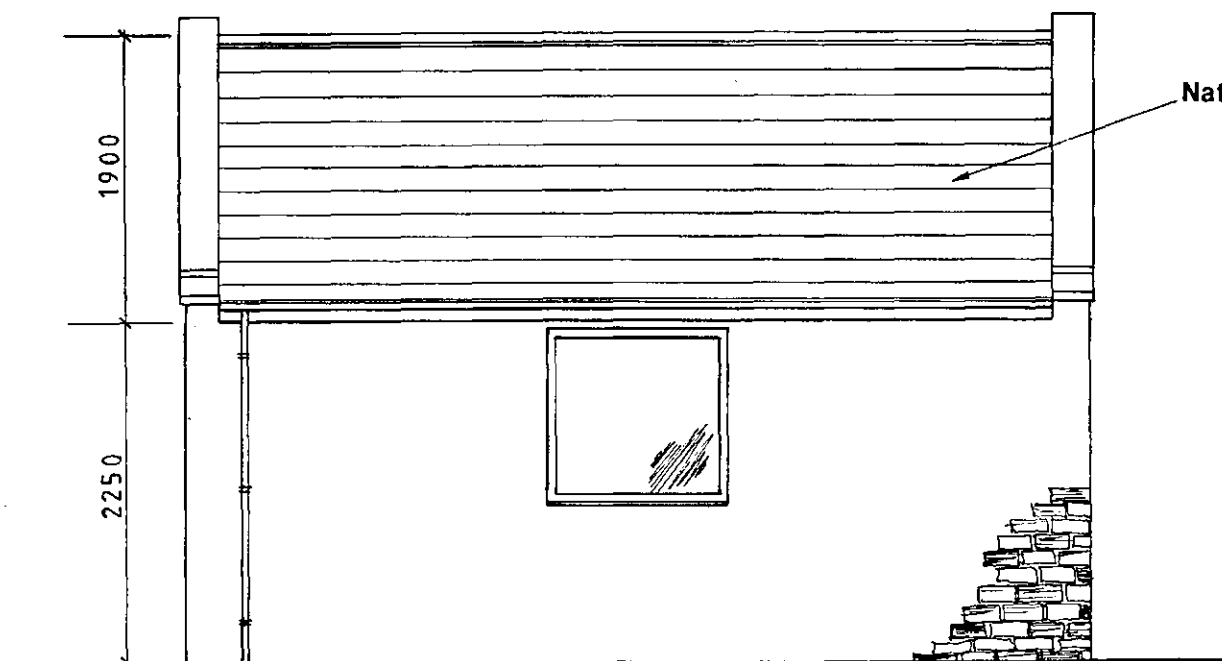


Proposed Side Elevation

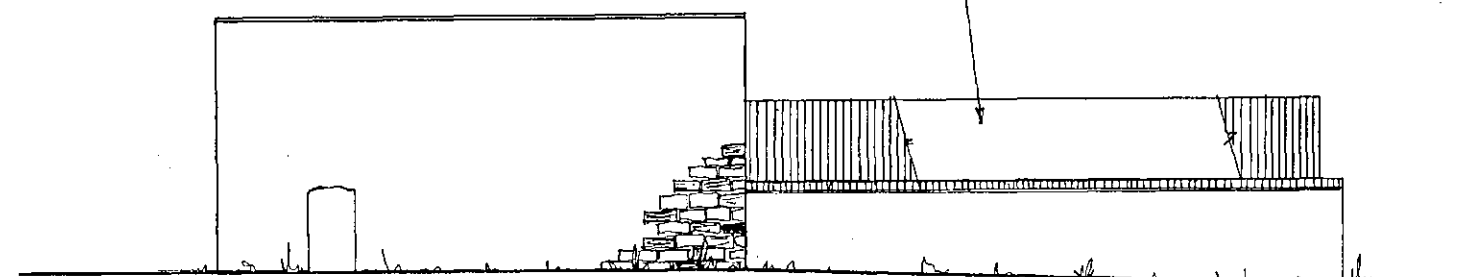


Existing Front Elevation

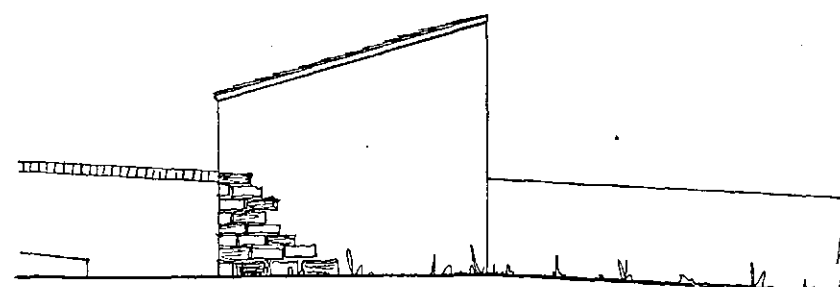


Existing Side Elevation

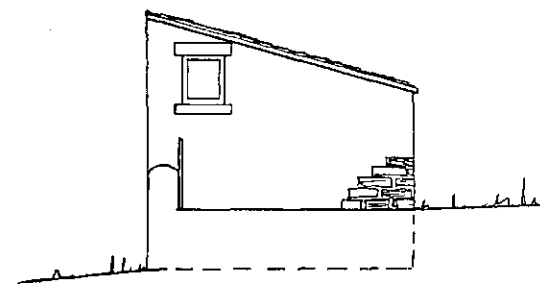


Existing Side Elevation

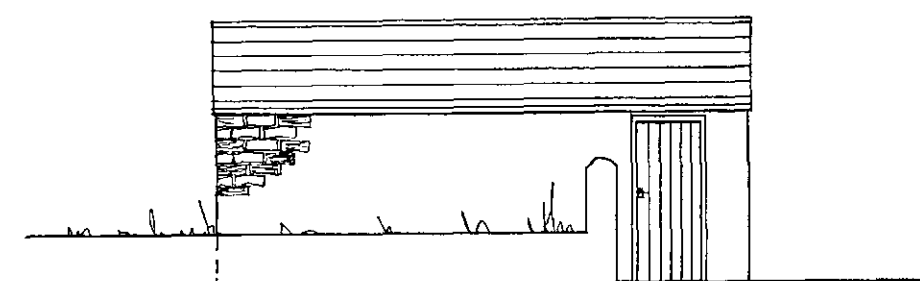


Existing Rear Elevation

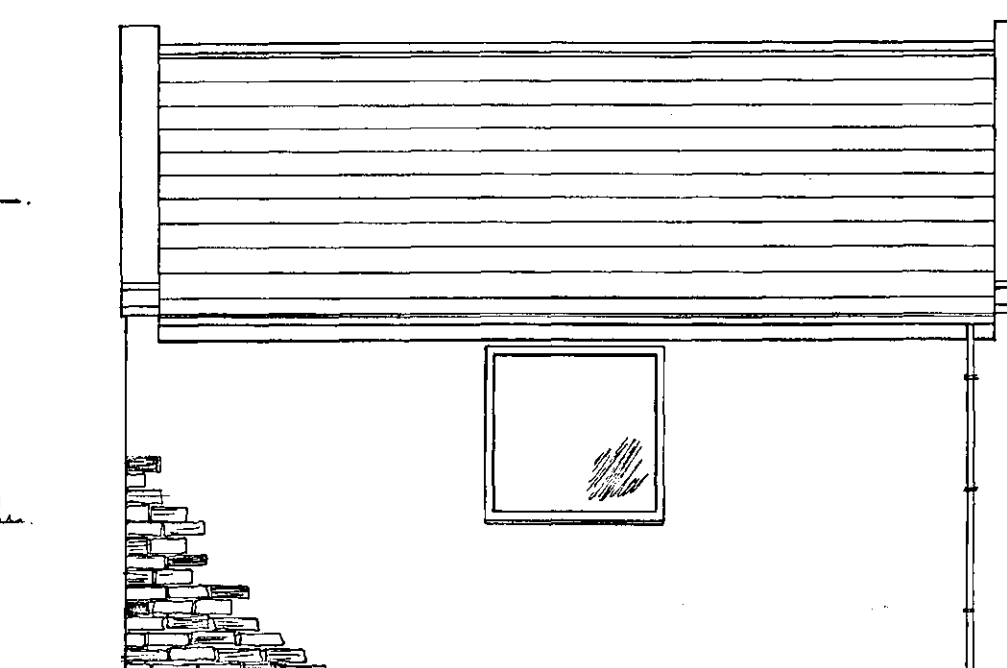


Proposed Side Elevation

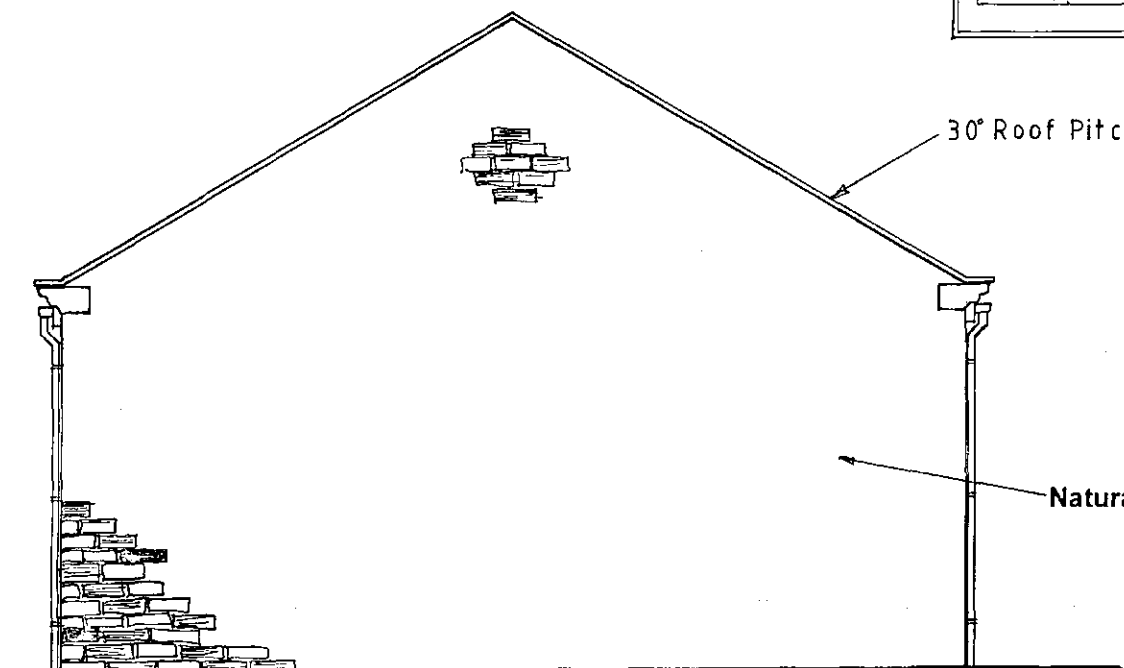

Proposed Rear Elevation

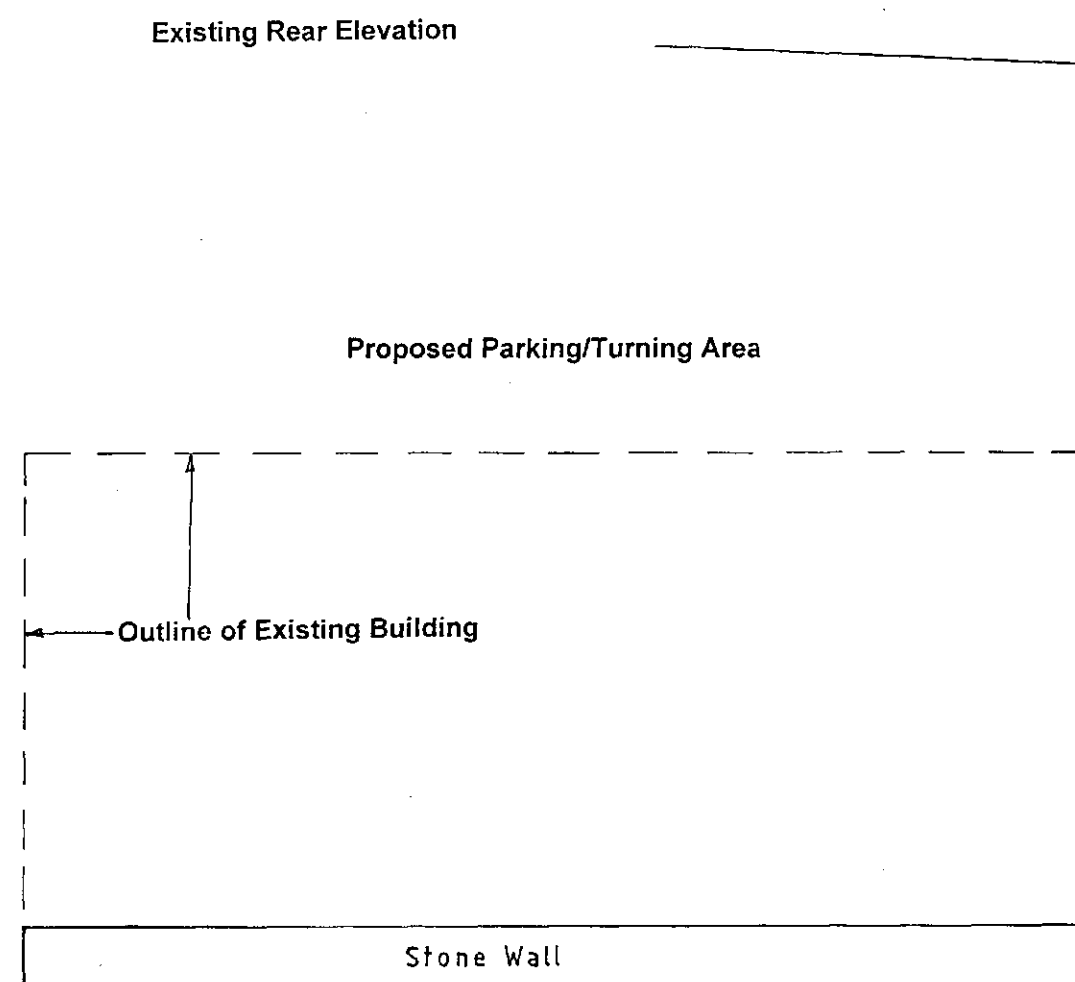

Proposed Ground Floor Plan

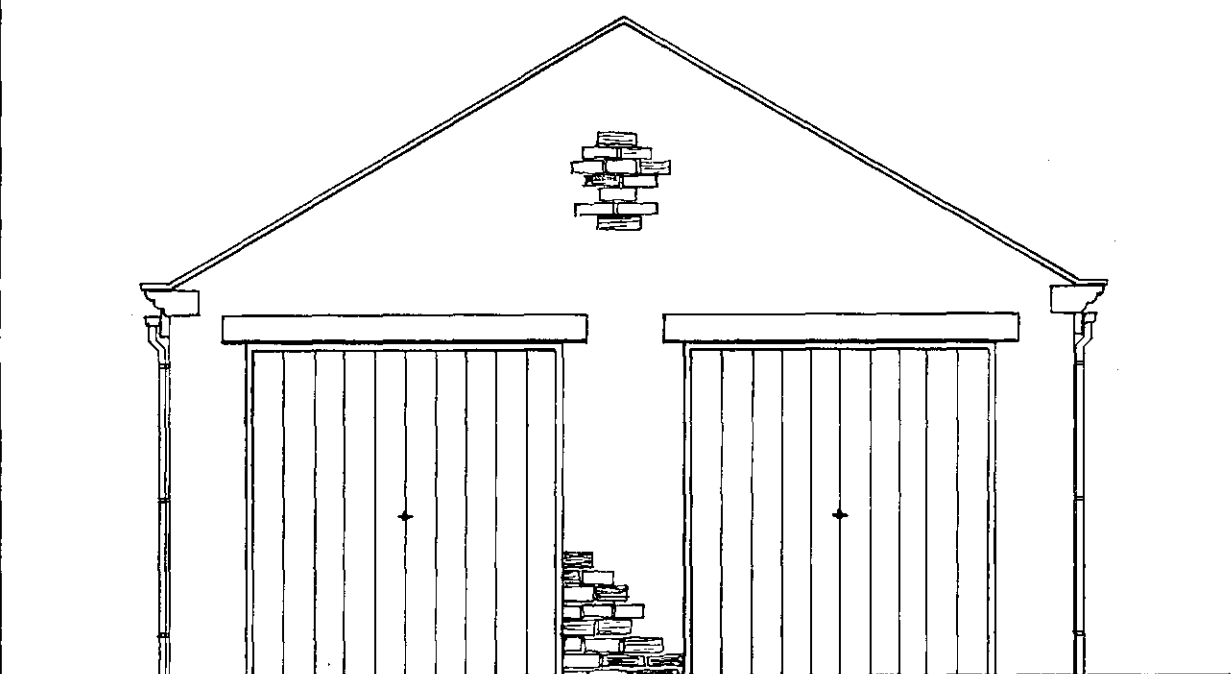

Proposed Front Elevation

Simon Elliott Associates	
Planning & Project Management Consultants	
9 Farnaby Gardens, High Green, Sheffield S35 4FZ. Telephone: 0114 3481039	
Client(s):	Mr & Mrs J Bentley
Title:	Fiddler Farm, Thurgoland. Proposed Garage and Stables
Drawn By:	SME
Plan Scale:	1:50 & 1:100
Date:	January 2019
Drawing No.	SEA/Fiddler/001
Revisions:	