




North West Elevation 1:100

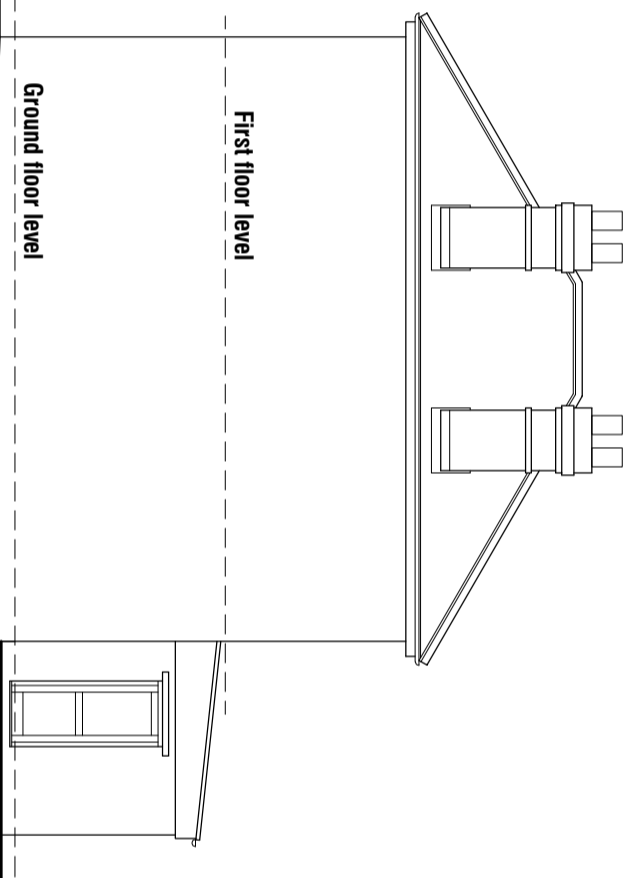


South West Elevation 1:100

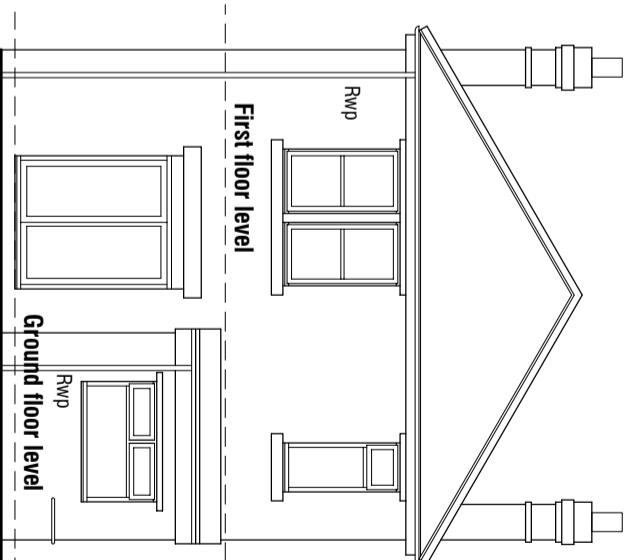


South East Elevation 1:100

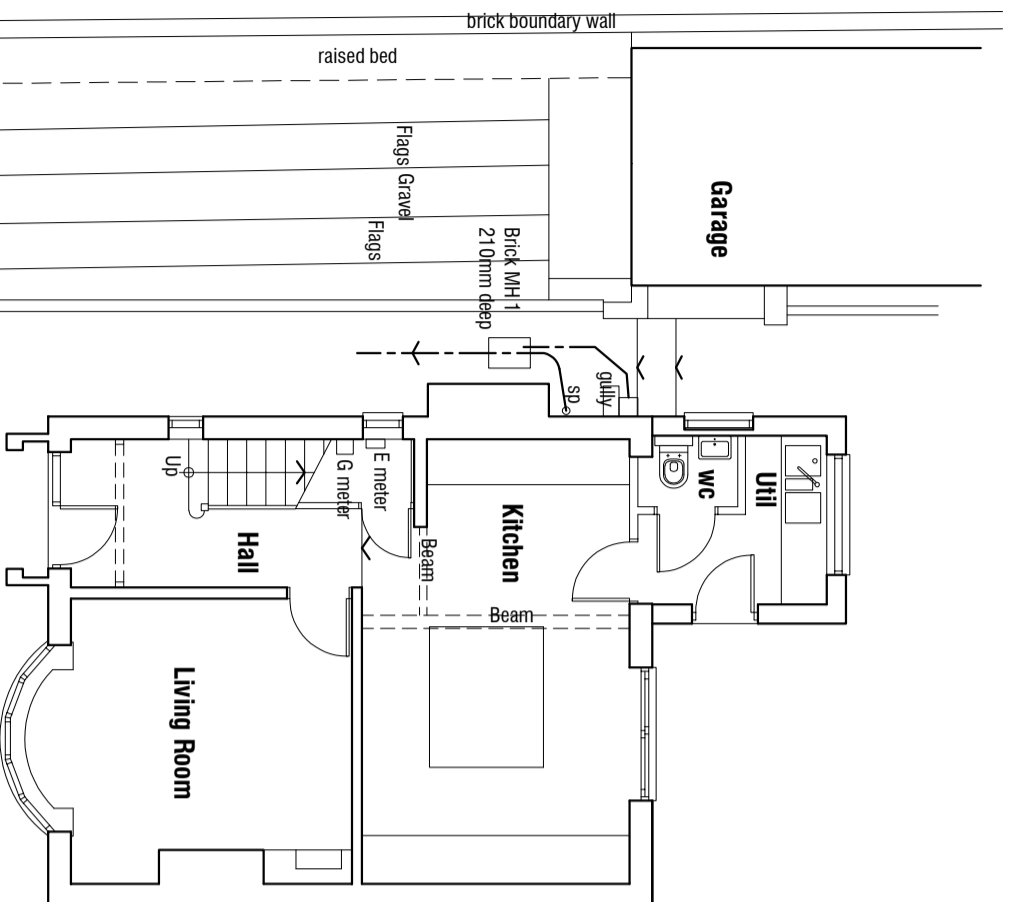

Ground Floor Plan 1:50

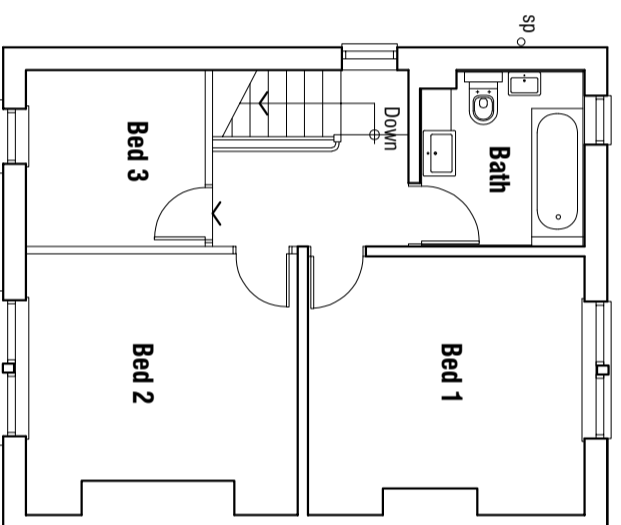

First Floor Plan 1:50

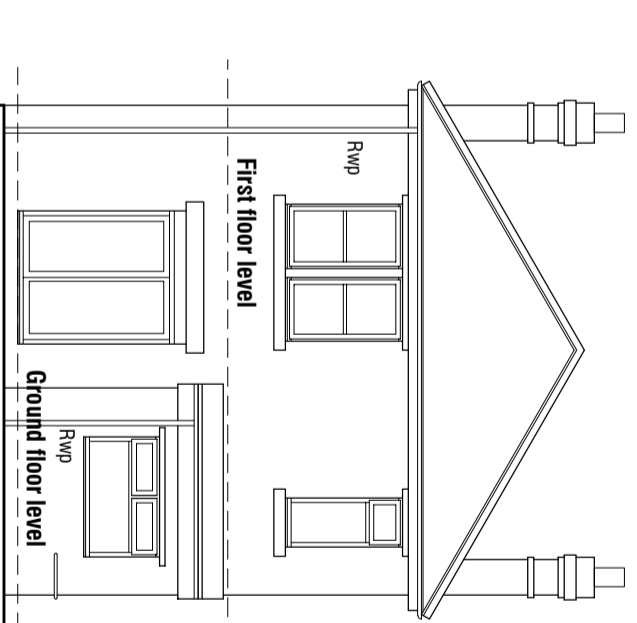

South East Elevation 1:100

<p>335 Burton Road Monk Bretton Barnsley S71 2QF</p>	
<p>Building Survey Plans & Elevations</p>	
<p>mboothdesign architectural design and building consultants</p>	<p>Fairfield House Remeslat Close Barnsley S70 2FL Tel: 0778811893300 E: mark@mboothdesign.co.uk</p>
<p>Scale 1:100 @ A3</p>	<p>Drawn MJB</p>
<p>Date NOV 2025</p>	<p>Ref. 25.28</p>
<p>Dwg No. S01</p>	<p>Rev.</p>
<p>0mm</p>	<p>2mm</p>
<p>4mm</p>	<p>10mm</p>

Copyright mboothdesign. All dimensions in millimeters unless otherwise stated. Dimensions for setting out in existing buildings are to be checked and verified on site.