


Location S:\2023\23005 - PREMDOR - BARNISLEY\2 - DRAWINGS\DRAW\20 CA PLANS SECT ELEV\23005-A-CJCT-01-01-PL-20-2101.dwg
Last Saved: 07.08.23 Joseph.ewen

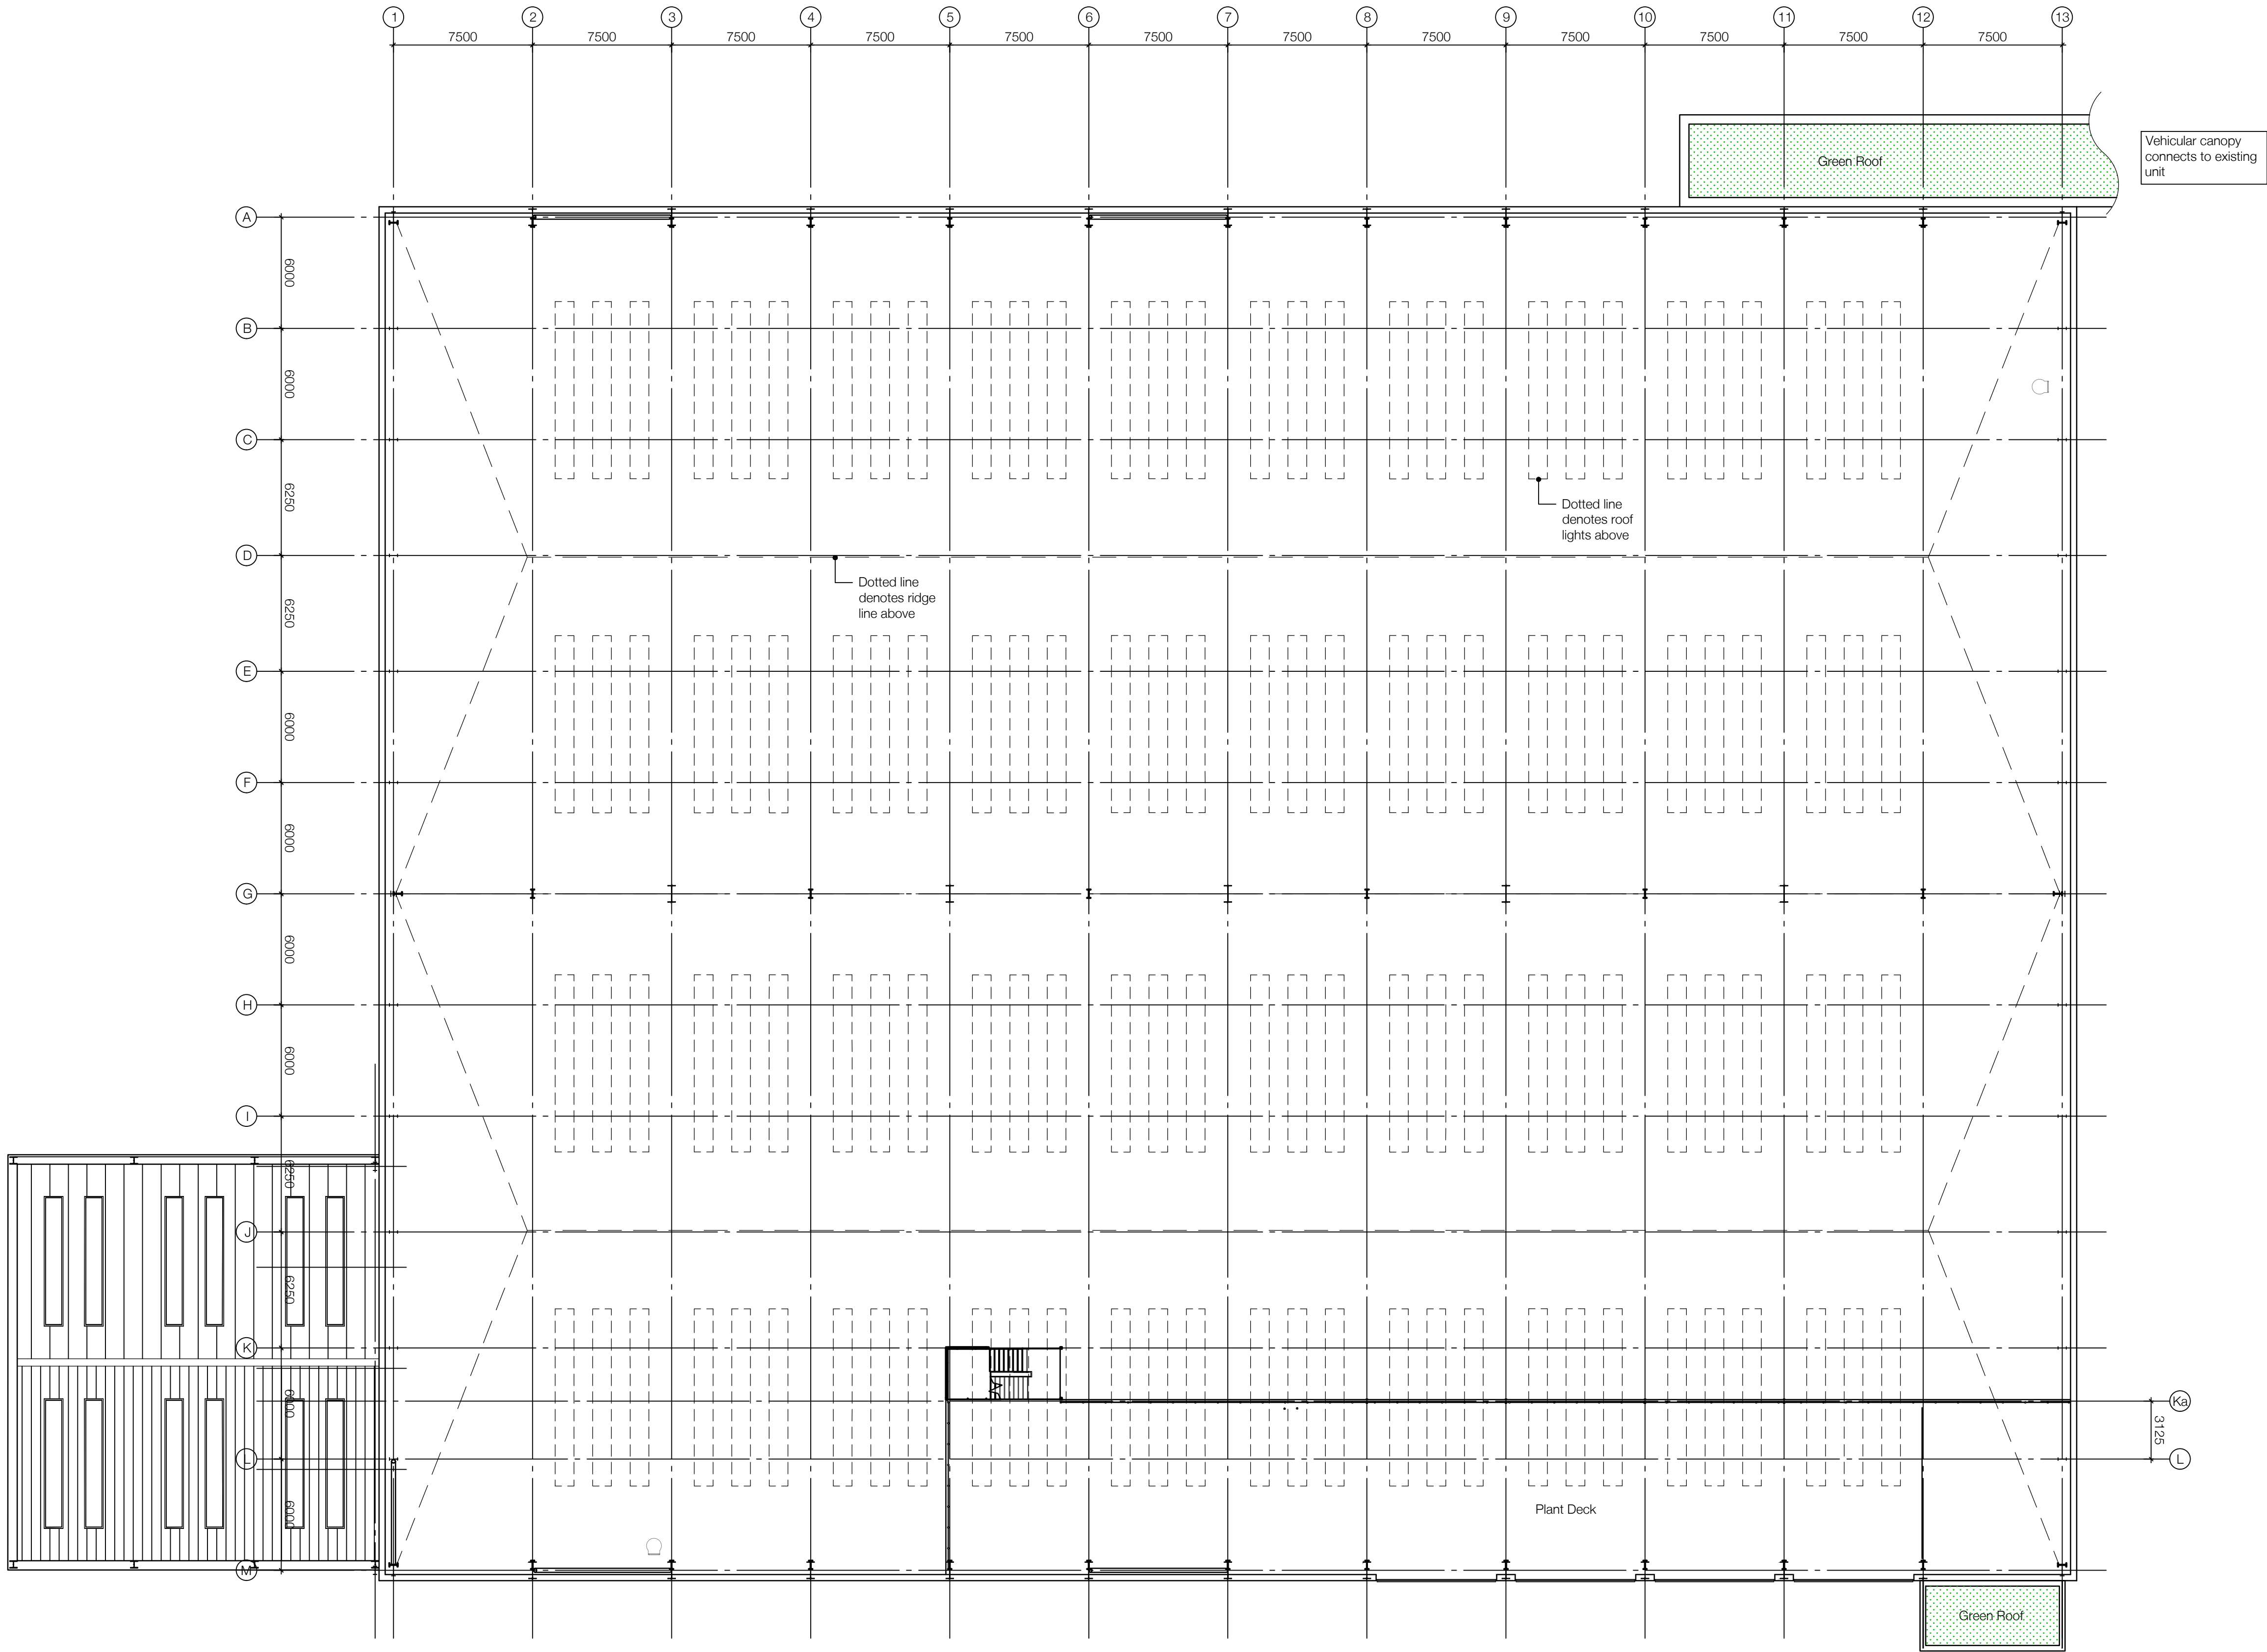

Vehicular canopy connects to existing unit


Dotted line denotes roof lights above

Dotted line denotes ridge line above

Plant Deck

Green Roof

Green Roof

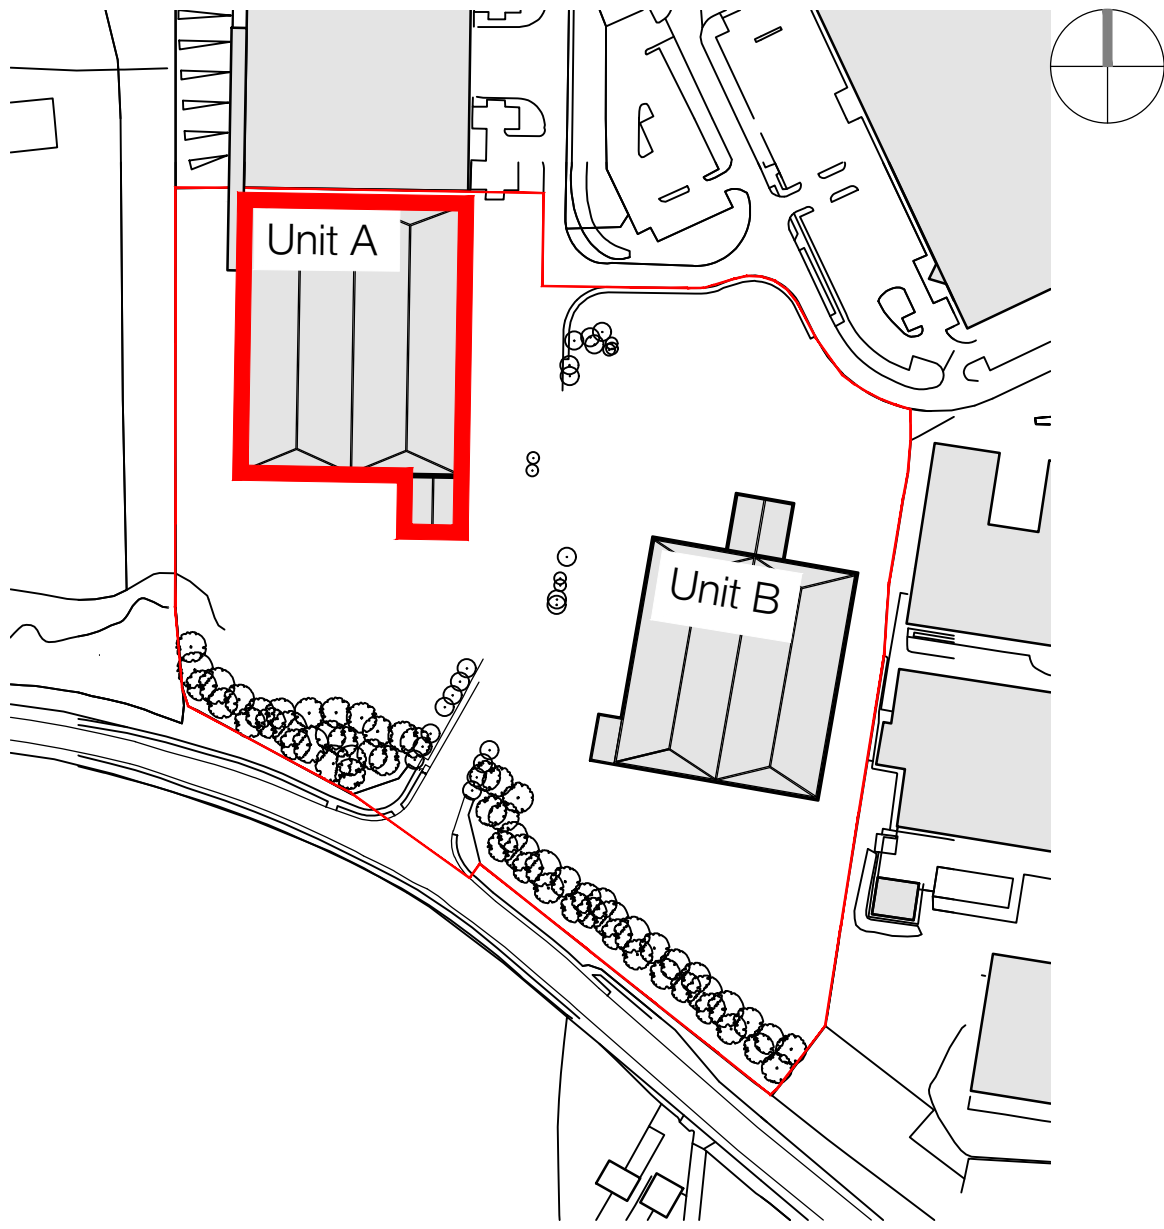


Key Plan
Scale - 1:2500



P02	Green Roof to canopies indicated
P01	Initial Issue
Rev.	Des.

JOE	09.10.23	AAH
By	Date	Ch.

 

Contractor must verify all dimensions on site before commencing any work or shop drawings. If this drawing exceeds the quantities taken in any way the Architects are to be informed before the work is initiated. Only figured dimensions to be taken from this drawing. Do not scale off this drawing. Drawings based on Ordnance Survey and / or existing record drawings - design and drawing content subject to Site Survey, Structural Survey, Site Investigations, Planning and Statutory Requirements and Approvals. Authorised reproduction from Ordnance Survey Map with permission of the Controller of Her Majesty's Stationery Office. Crown Copyright reserved. © careyjones chapmantolcher (Studio North) Ltd. All Rights Reserved

A1

Client:
Premdor

Project: Juggernaut	Job No. 23005
Title: Unit A First Floor Plan	Status:
Scale: 1:200 @A1	Drawn By: JOE
Date: August 2023	Checked By: AAH
Drawing No: 23005-A-CJCT-01-01-PL-20-2101	Revision: P02

Carey Jones Chapman Tolcher

Studio 104, 338 Goswell Road
London EC1V 7LQ
Tel +44(0)20 7269 9400

www.cjctstudios.com

Studio 2, 56 Wellington St.
Leeds LS1 2EE
Tel +44(0)113 224 5000

PLANNING