




Drawing No.	Rev No.
MAL001 -004	

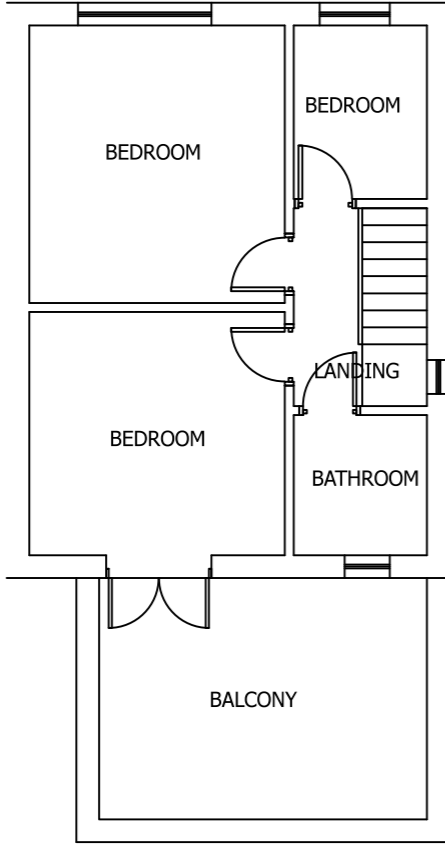


PROPOSED FIRST FLOOR PLAN
SCALE 1:100 AT A3

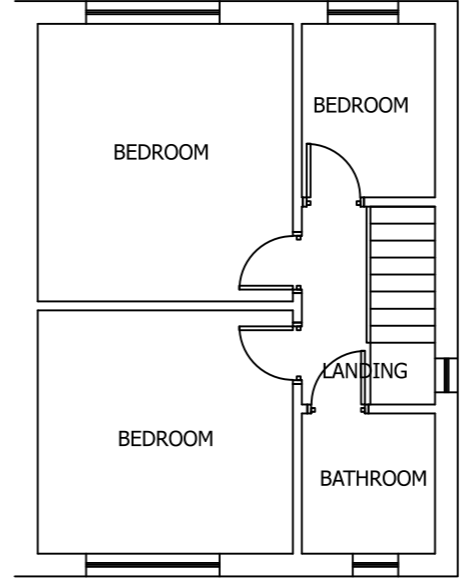

EXISTING FIRST FLOOR PLAN
SCALE 1:100 AT A3

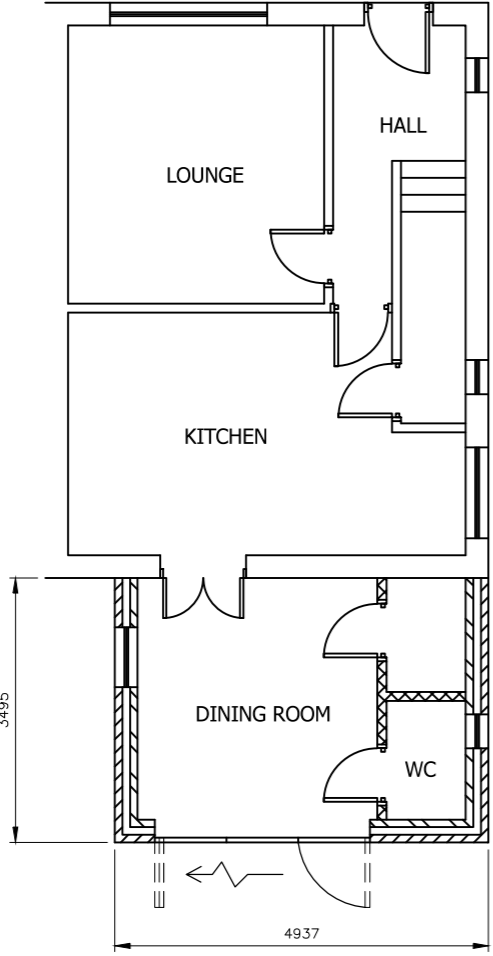

PROPOSED GROUND FLOOR PLAN
SCALE 1:100 AT A3

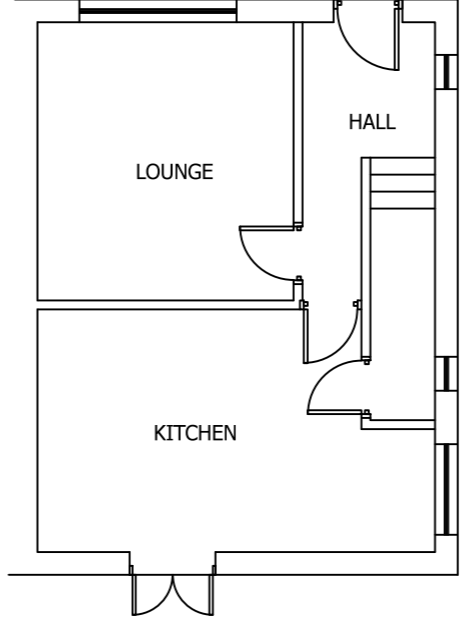

EXISTING GROUND FLOOR PLAN
SCALE 1:100 AT A3

DO NOT SCALE: Contractor to check all dimensions and report any omissions or errors

NOTES

Rev	Description	By	Chk	App	Date
-----	-------------	----	-----	-----	------

JRB DESIGNS Ltd
1 Saville Road
Cudworth
Barnsley
S72 8LT
Tel: 01226 383542
Fax: 01226 380078
Mob: 07970 541192
Email: john@jrbdesigns.co.uk

This drawing is copyright. © jrbdesigns Ltd.

Client **Ms. A LUNN**

Drawing Title **PROPOSED PLANS**

Address **7 WARNER PLACE
POGMOOR
BARNSELEY
S75 2EJ**

Project Title **SINGLE STORY REAR EXTENSION
WITH BALCONY**

Purpose of Issue: **PLANNING**

Drawing Status **FIRST ISSUE**

Scale at A3 AS SHOWN	Drawn By JRB	Date 07/10/2019
Checked By	Date 07/10/2019	Approved By Date 07/10/2019

Project No. MAL001	Drawing No. 004	Revision -
------------------------------	---------------------------	----------------------

APPROVAL INFORMATION TENDER CONTRACT CONSTRUCTION