



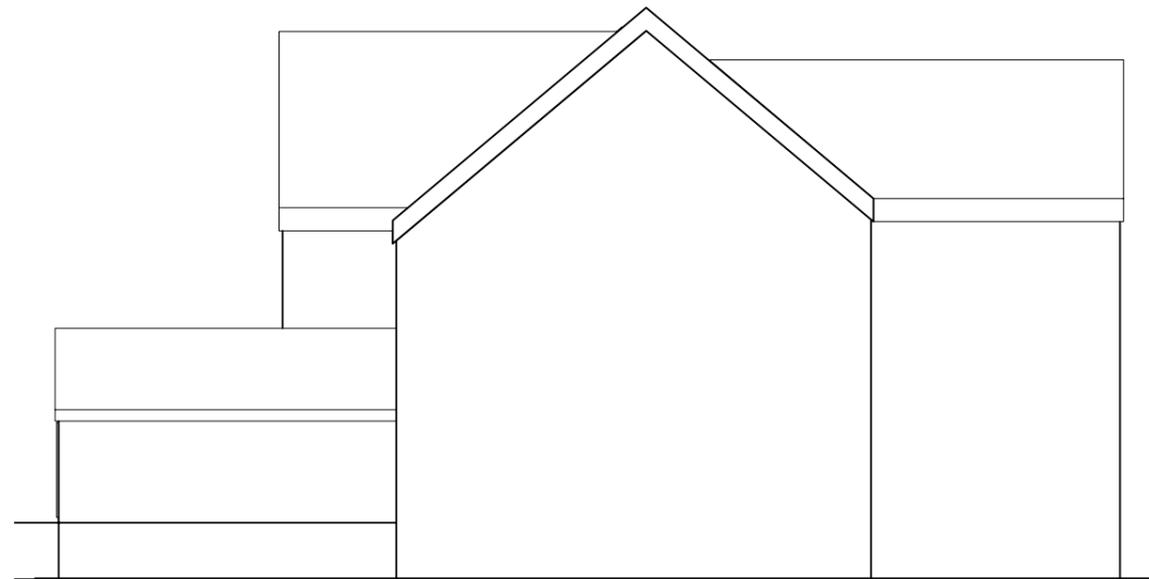


1 Existing Front Elevation
Scale: 1:100

2 Existing Rear Elevation
Scale: 1:100

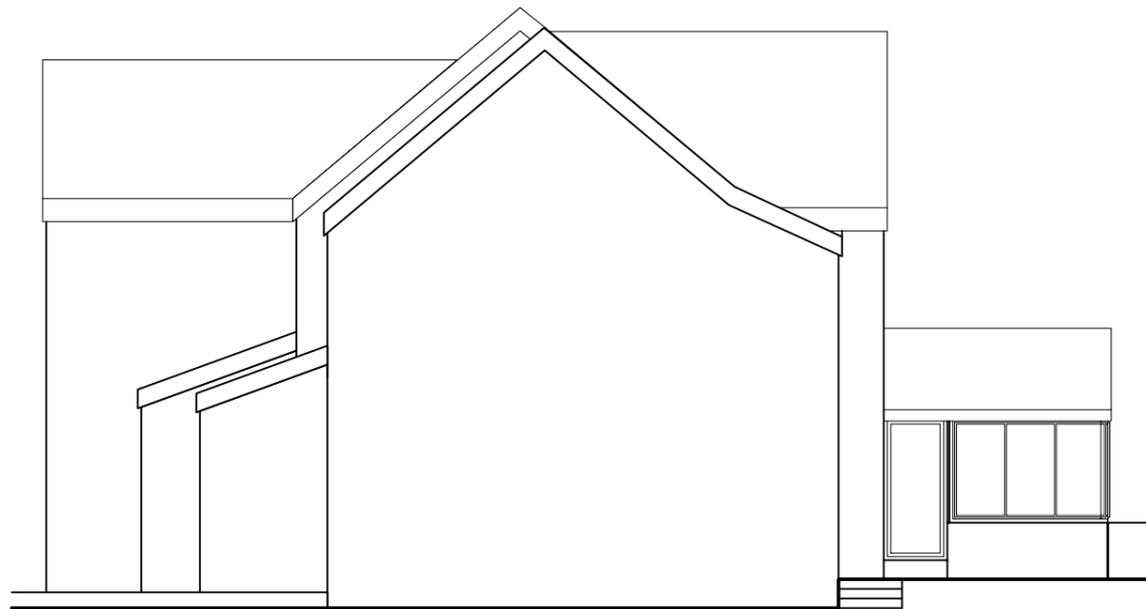

3 Existing Side Elevation
Scale: 1:100

4 Existing Side Elevation
Scale: 1:100

 

P02 29/08/2025 Additional side elevation

DO NOT SCALE FROM DRAWINGS.

Client

Address

69 Talbot Road,
Penistone, S36 9ED

Project

2502 Stanley Mill
House

Drawing

Existing Elevations



Scale
1:100 @ A3

Date
29/08/2025

Dwg No.
2502-RLDM-00-DR-B-00200

Rev: P02