


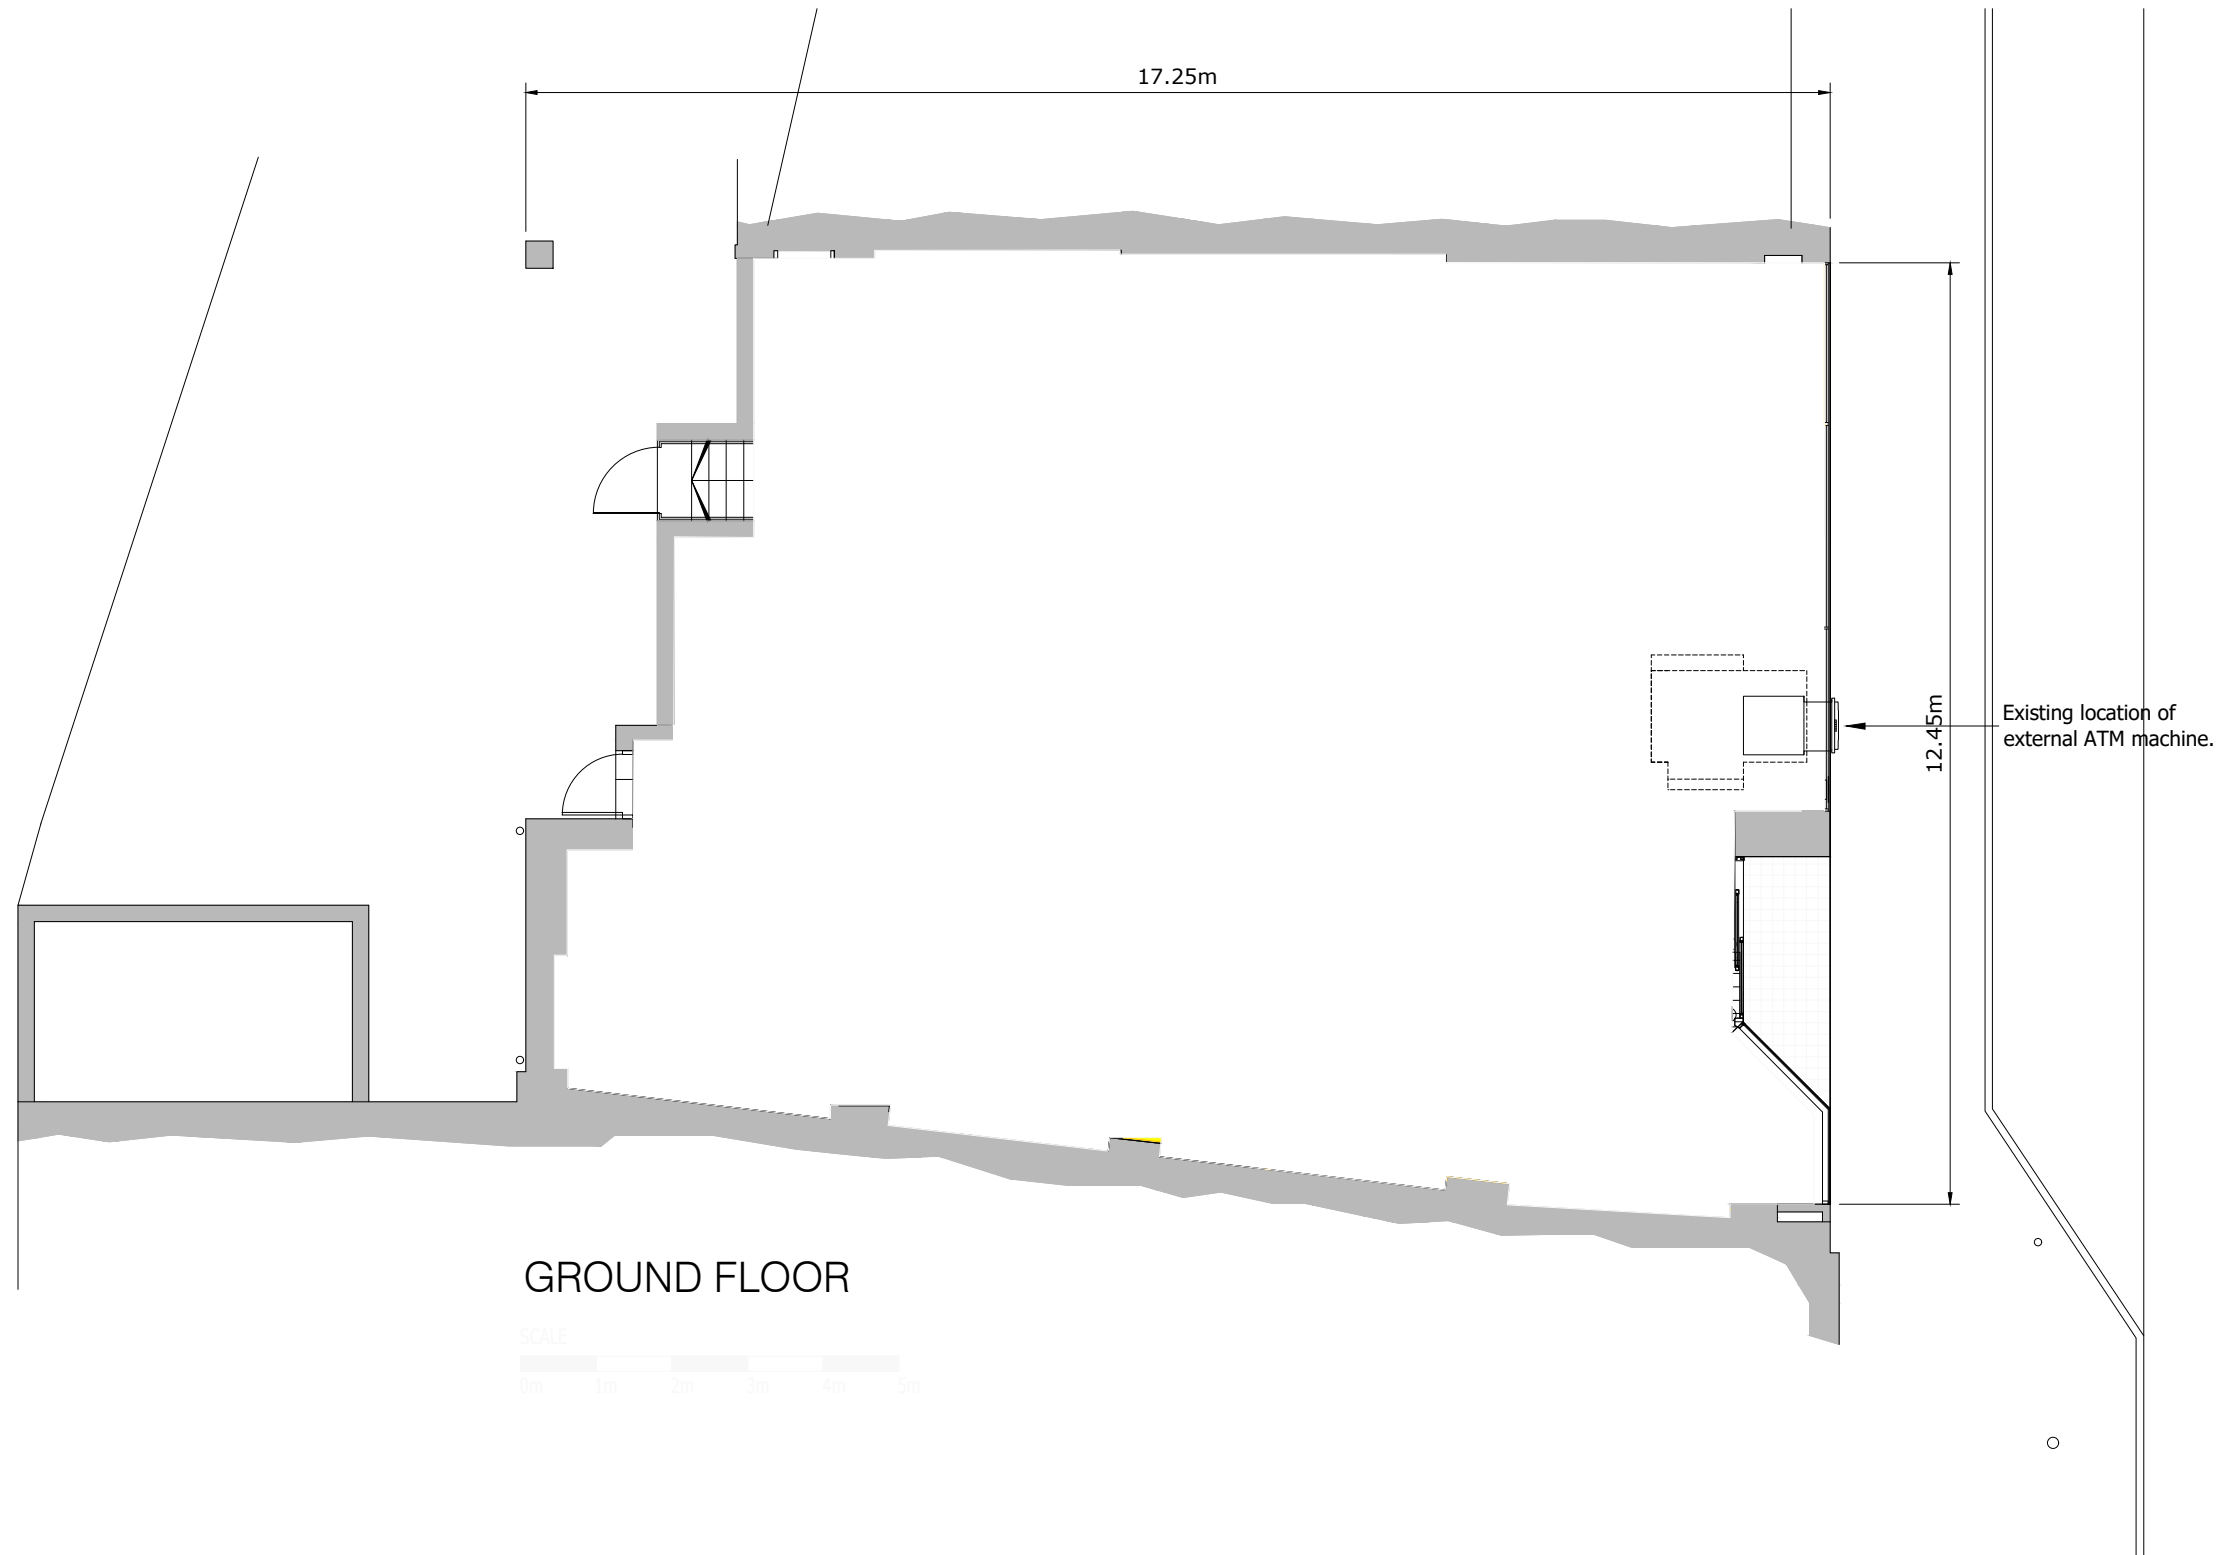

GROUND FLOOR



cardiff . edinburgh . london . sheffield

Talbot Chambers
2-6 North Church Street
Sheffield, S1 2DH
0114 249 0944

© This drawing remains the Copyright of Four Architecture and Design and may not be reproduced in whole or in any part without prior written permission.

NOTE:
All proprietary goods and materials are to be fitted in accordance with manufacturer's instructions. Codes of Practice and British Standards. All dimensions to be verified by the Contractor on site. Do not scale drawings, work to figured dimensions only.

ALL REFERENCES SHOULD BE READ IN CONJUNCTION WITH THE MOST CURRENT NATIONWIDE DESIGN GUIDES.

CLIENT



BARNSELEY
Branch Transformation Programme

REVISIONS

BRANCH NAME & PREFIX
4 Eldon St, Barnsley S70 2JB
Address
Prefix: 0820

SCALE @ A1	SCALE @ A3	DATE DRAWN
DRAWN BY 4AD - SHEFFIELD	CHECKED BY & DATE -	JOB REF 27178

DRAWING TYPE
Ground Floor Plan - Existing

STATUS	PROPERTY LOCATION CODE	DRAWING REF NO	REV
PL	BA13	EX-GF	-