



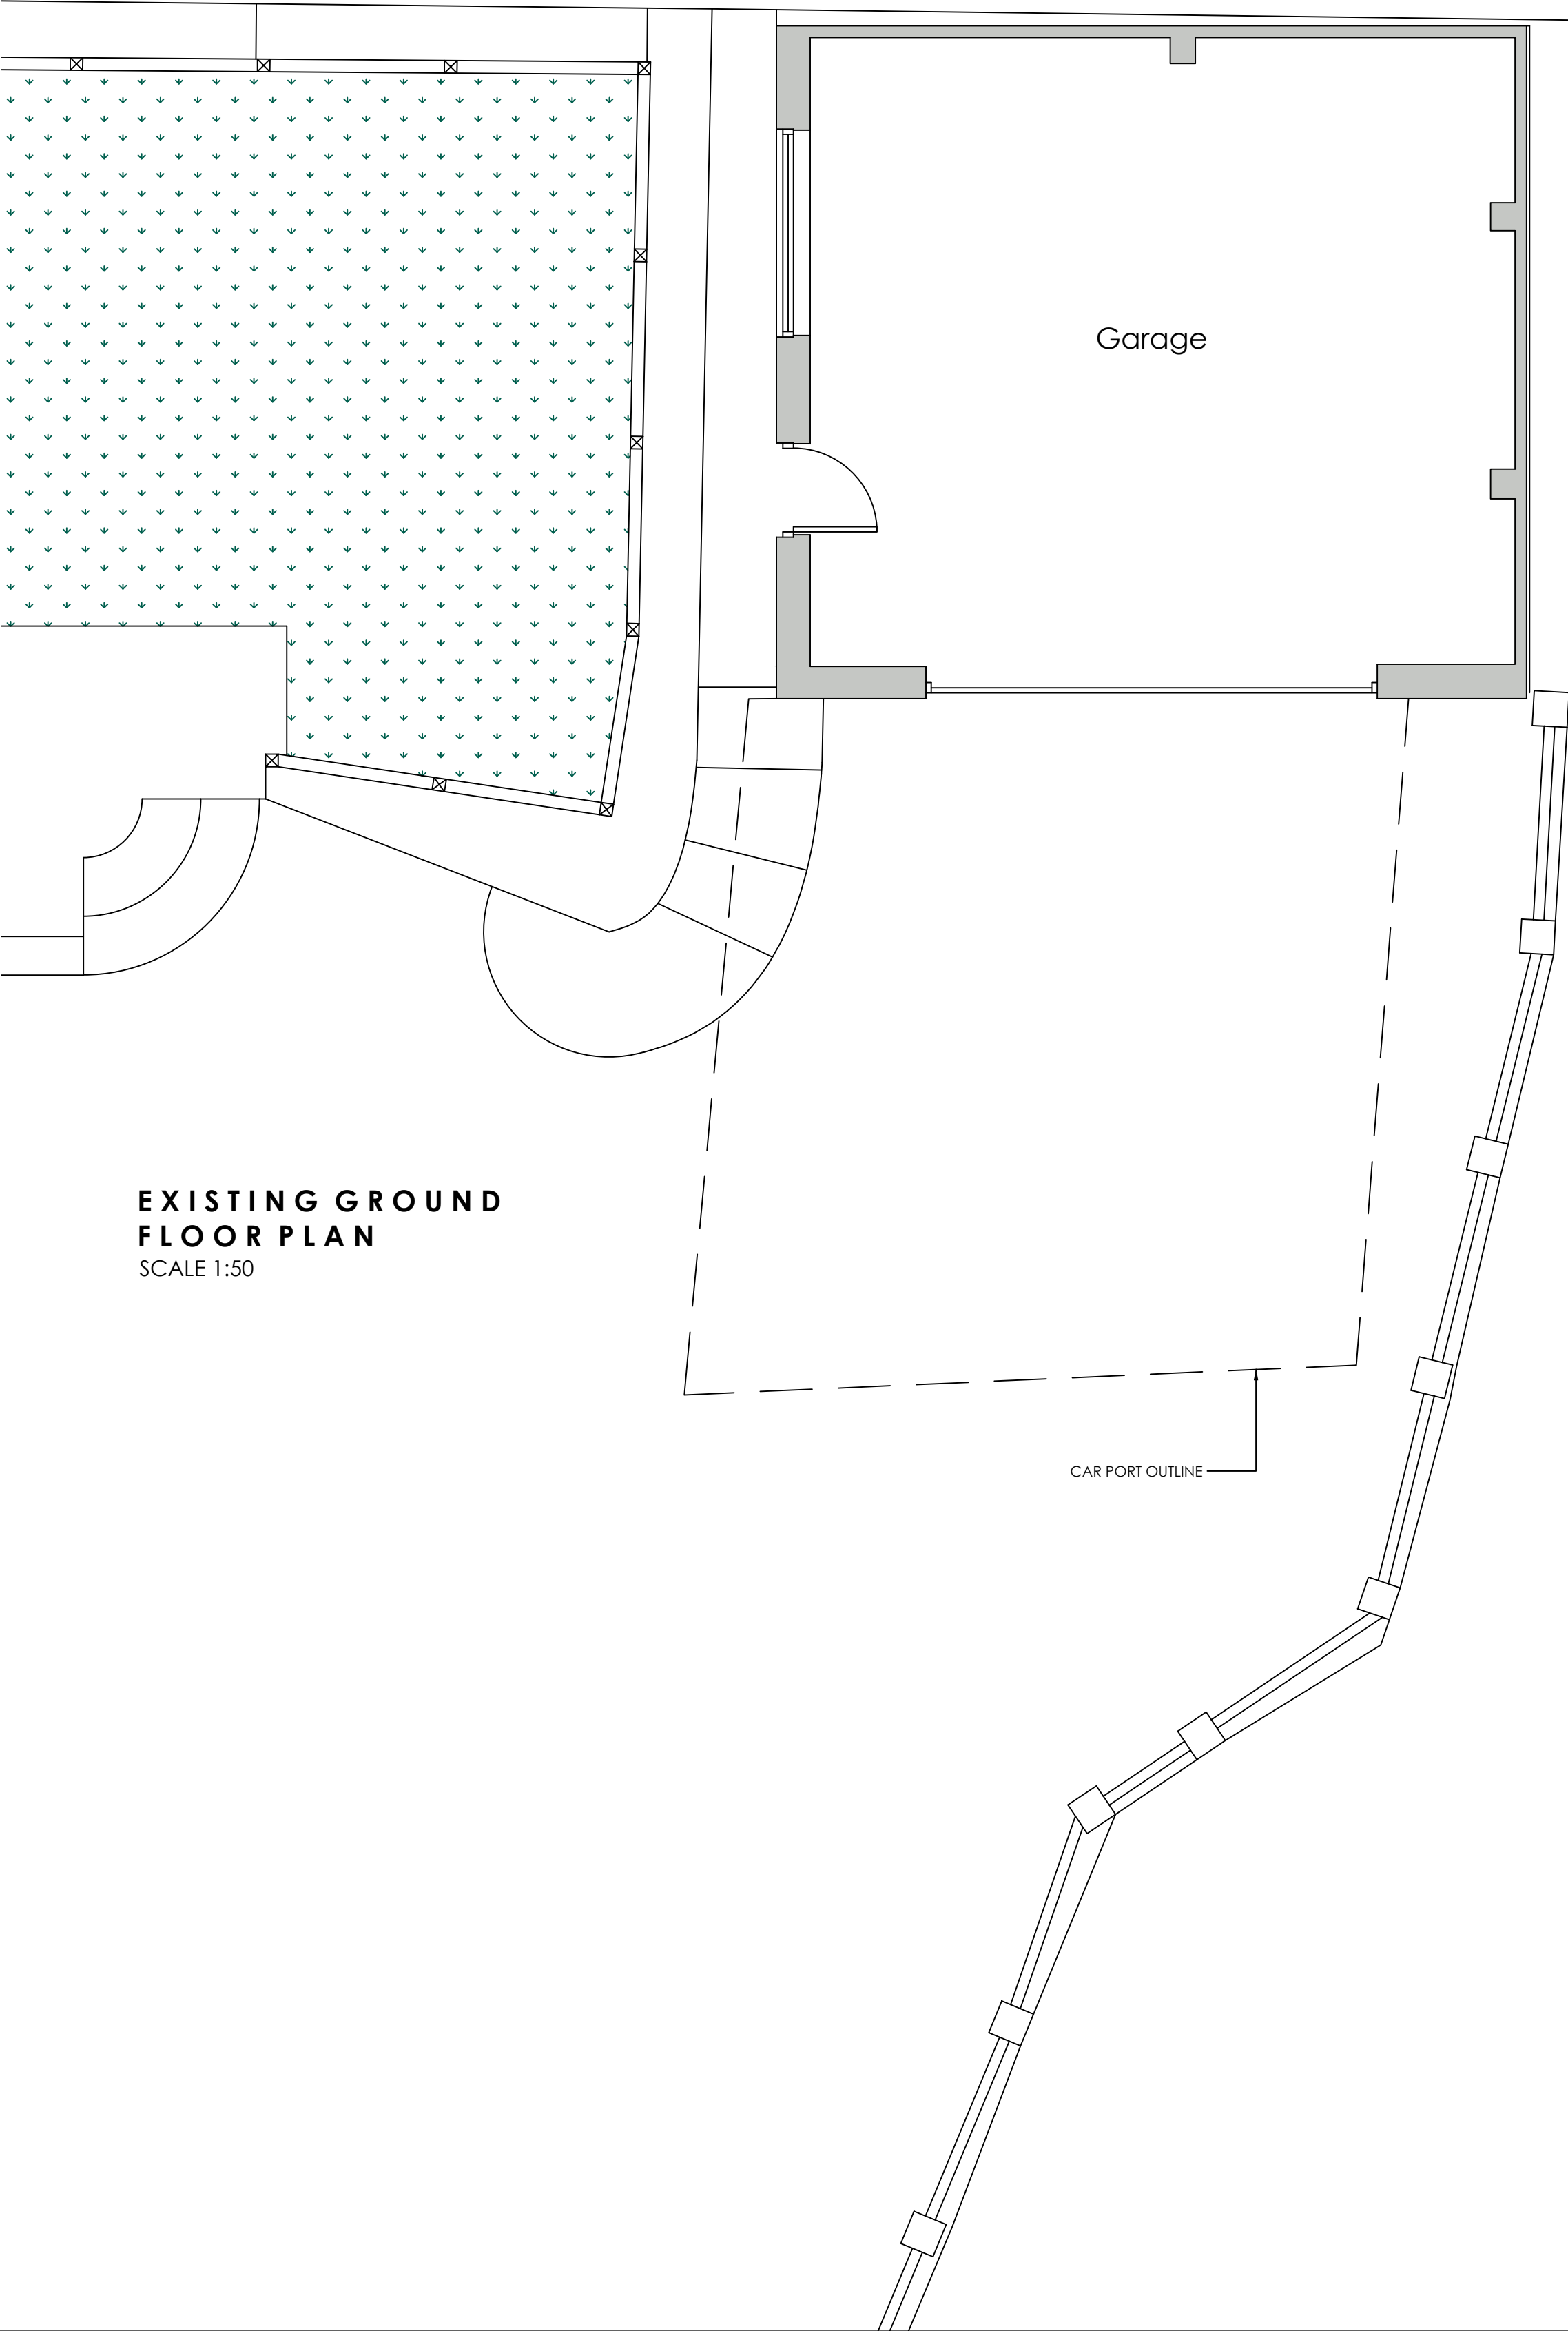


EXISTING GROUND
FLOOR PLAN
SCALE 1:50

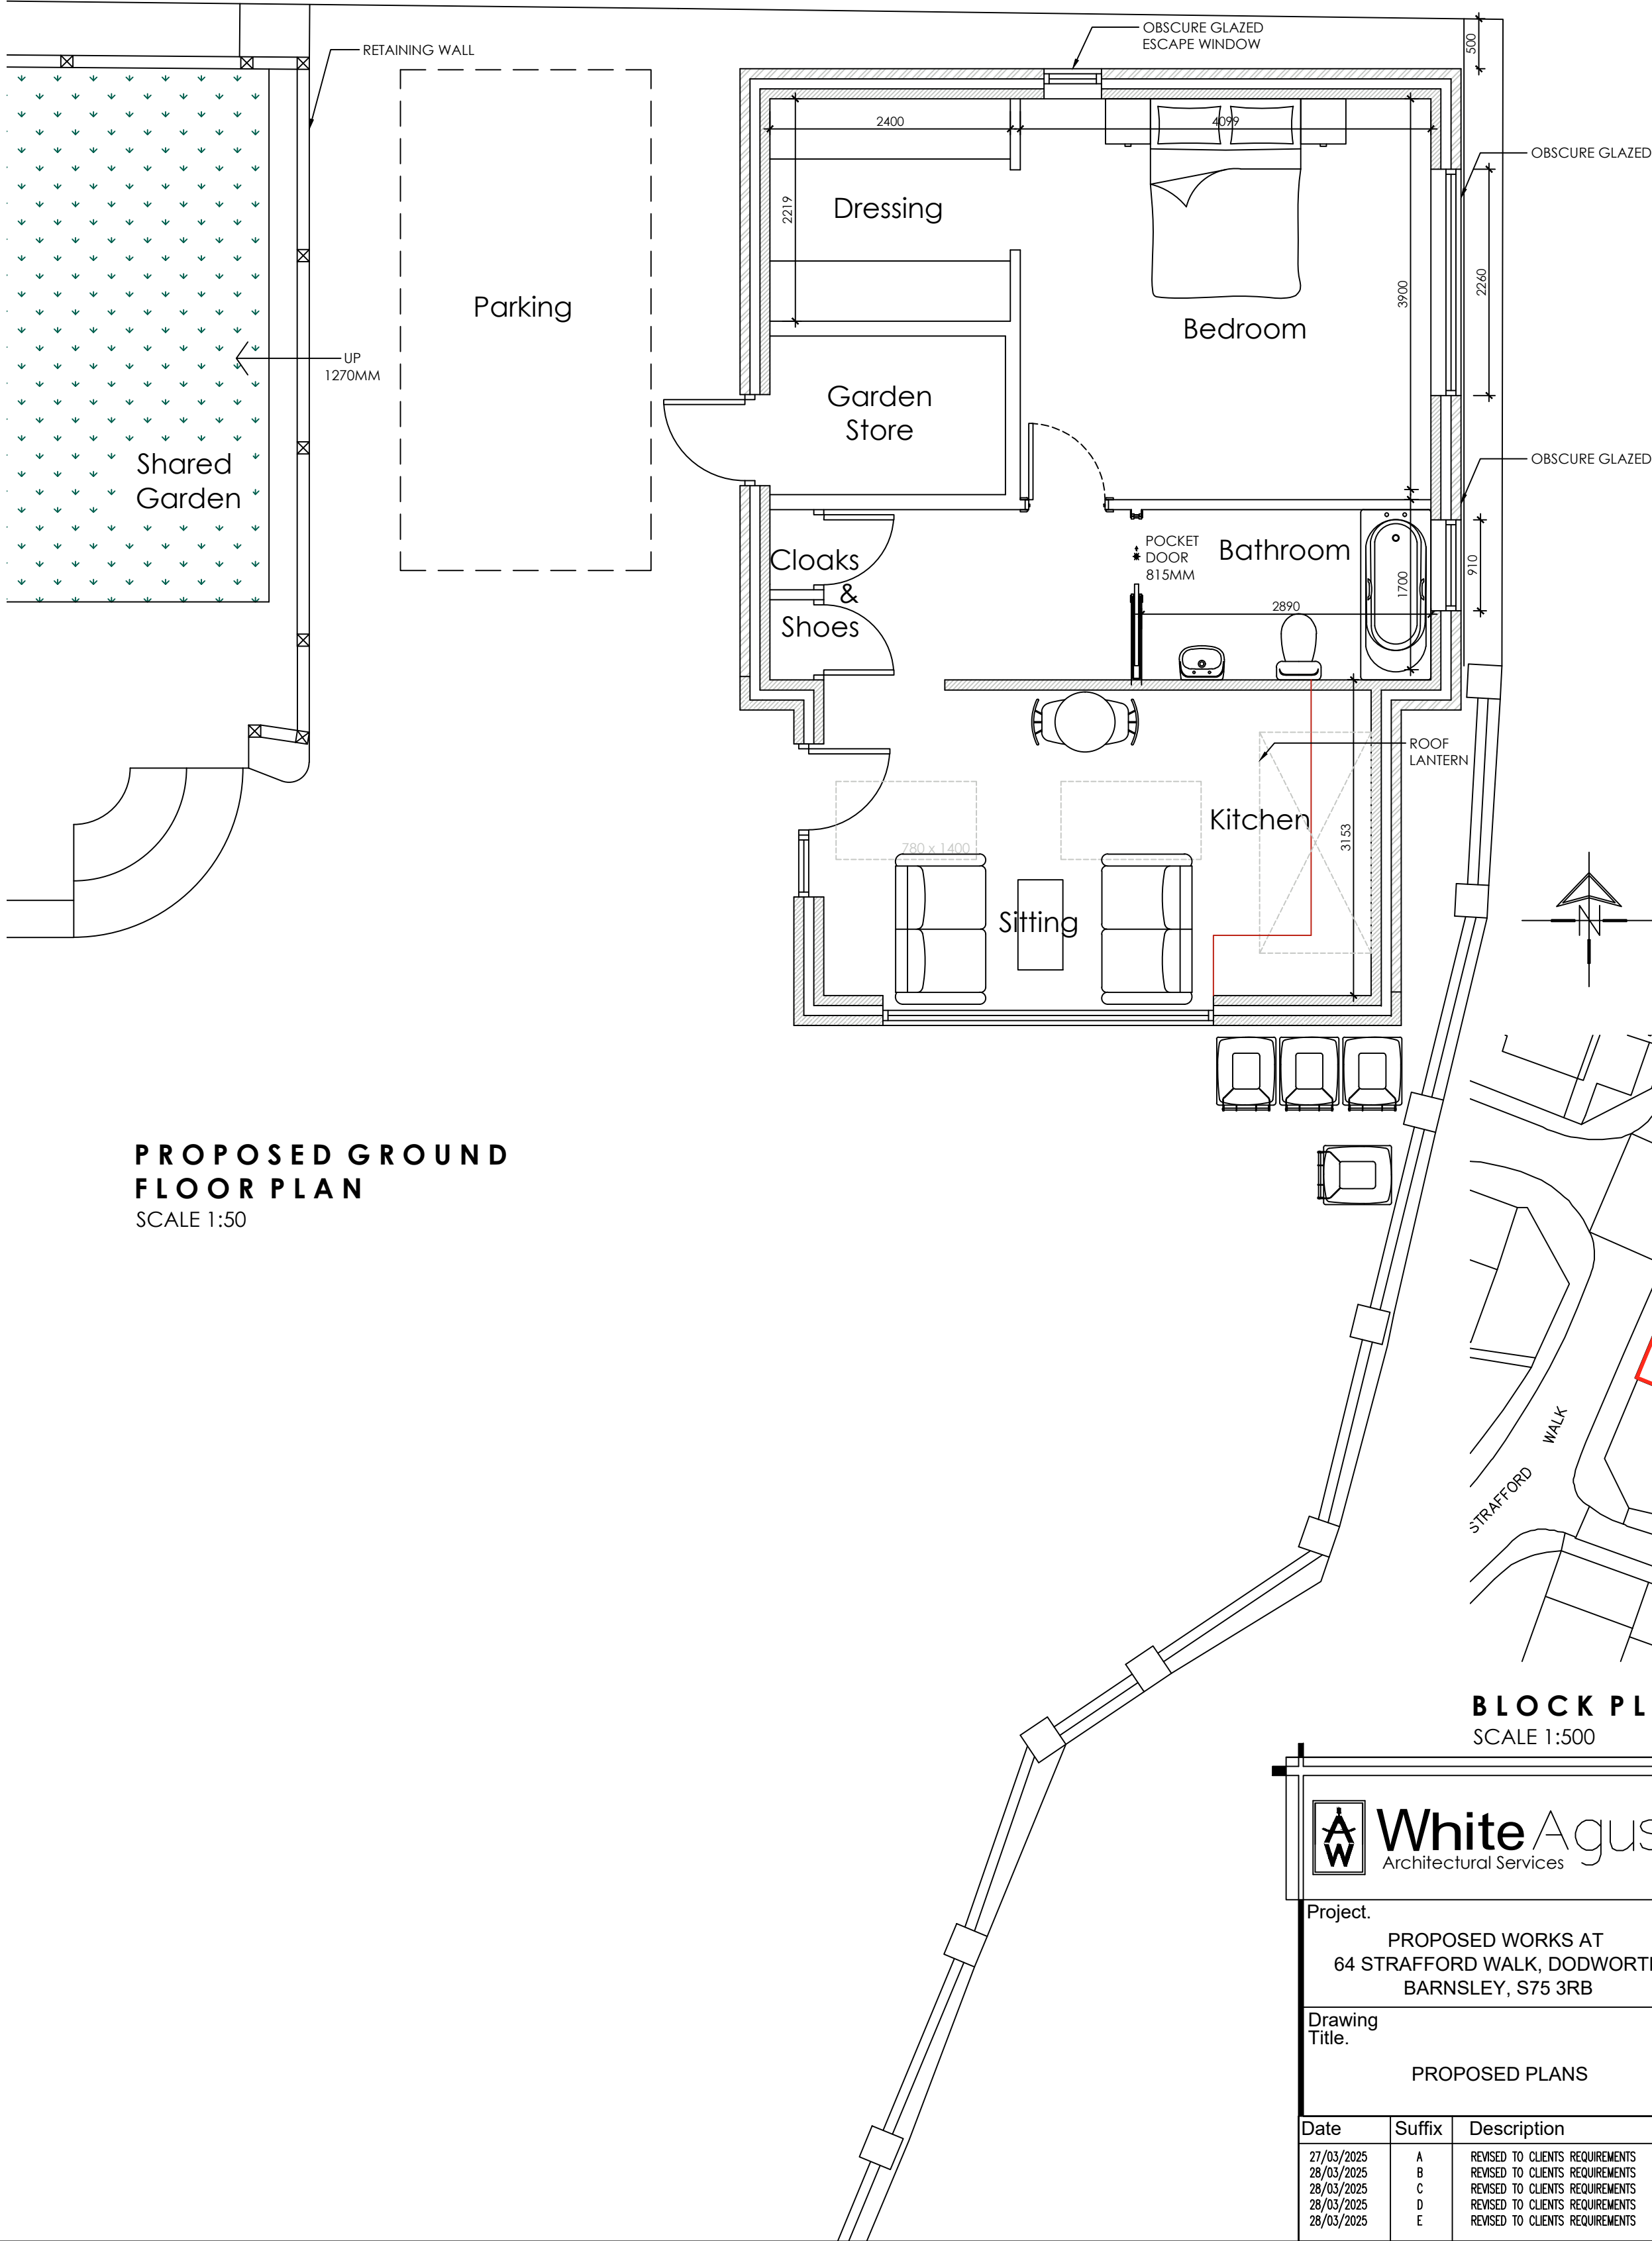

PROPOSED GROUND
FLOOR PLAN
SCALE 1:50



LOCATION PLAN
SCALE 1:1250

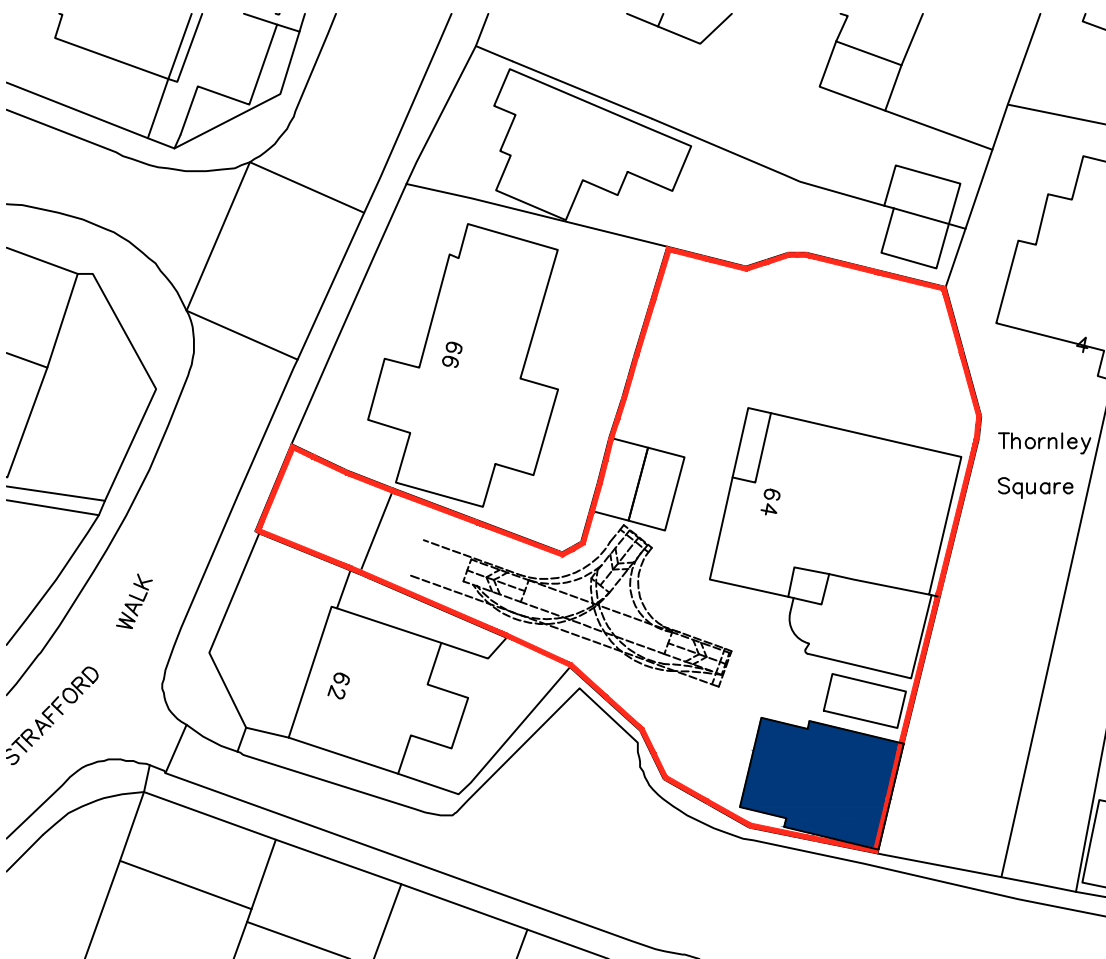

BLOCK PLAN
SCALE 1:500

 White Agus Architectural Services			OFFICE ONE, DRILL HALL, 11 EASTGATE, BARNLSLEY, S70 2EU			Phone: 01226 208482 Email: info@whiteagus.co.uk Web: www.whiteagus.co.uk		
Project. PROPOSED WORKS AT 64 STRAFFORD WALK, DODDWOETH BARNLSLEY, S75 3RB					Client. MR & MRS KENDRICK			
Drawing Title. PROPOSED PLANS					Date. JUNE 2024		Scale. 1:50 & 1:100 @ A1	
					Ref. 24-051		Dwg. No. 07	
							Rev. H	
Date		Suffix	Description		Date		Suffix	Description
27/03/2025		A	REVISED TO CLIENTS REQUIREMENTS		02/06/2025		F	REVISED FOR PLANNING
28/03/2025		B	REVISED TO CLIENTS REQUIREMENTS		15/08/2025		G	REVISED TO CLIENTS REQUIREMENTS FOR PLANNING
28/03/2025		C	REVISED TO CLIENTS REQUIREMENTS		21/08/2025		H	REVISED TO CLIENTS REQUIREMENTS
28/03/2025		D	REVISED TO CLIENTS REQUIREMENTS					
28/03/2025		E	REVISED TO CLIENTS REQUIREMENTS					