



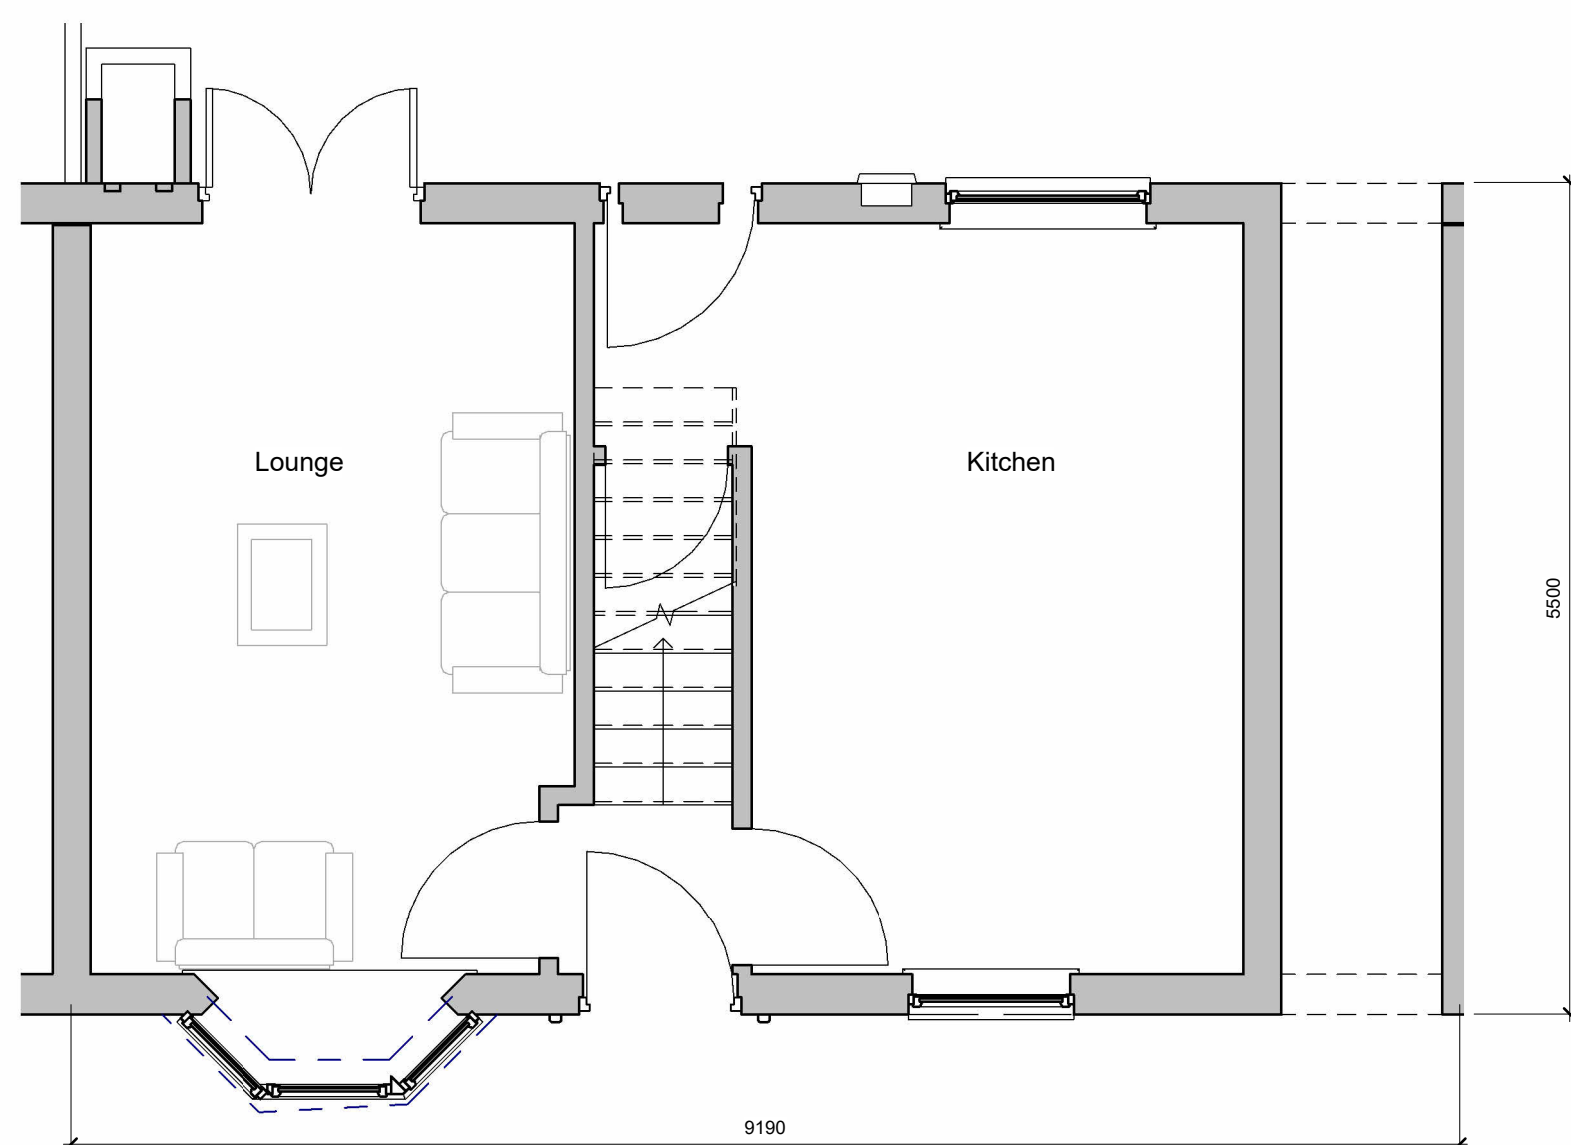


Ground Floor Plan

1 : 50

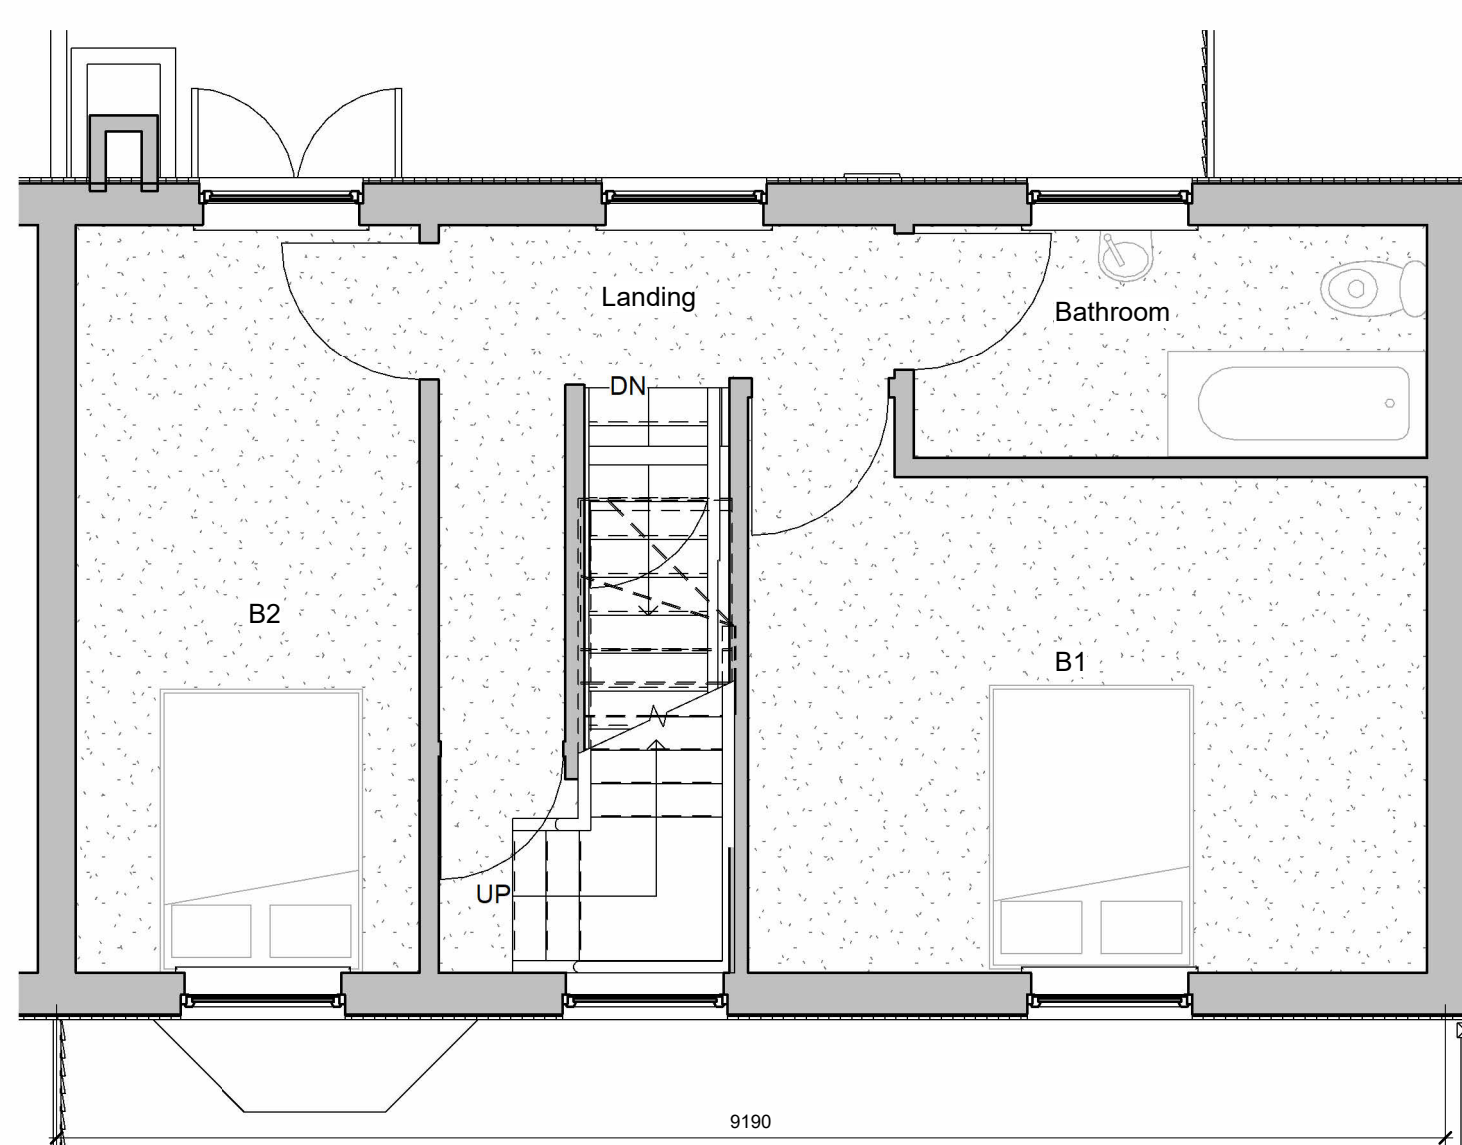

First Floor Plan

1 : 50

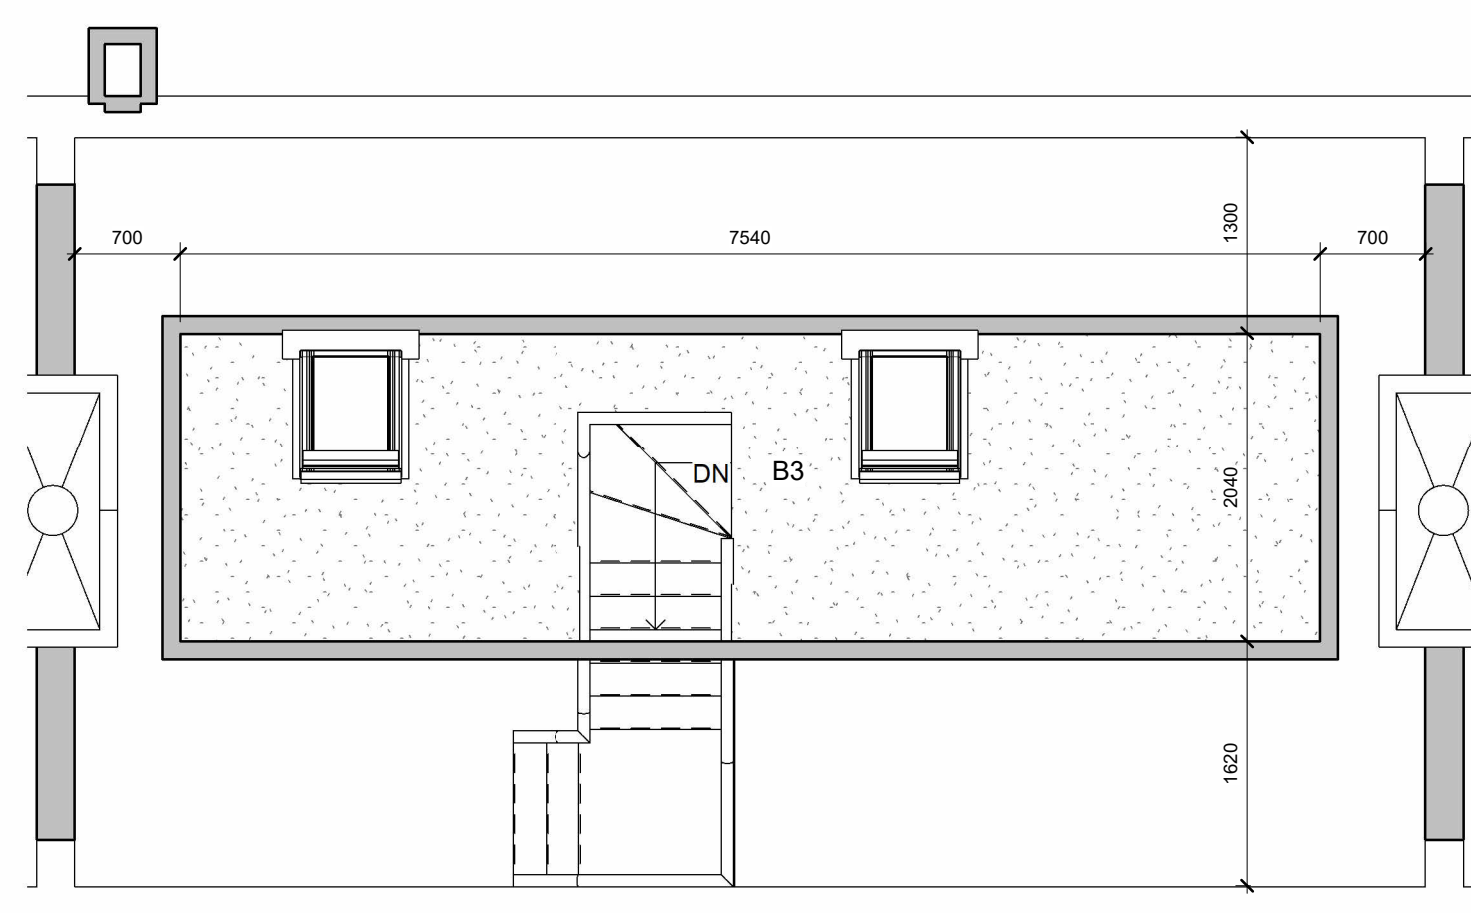

Attic Floor Plan

1 : 50

[illegible]

NORTH CONSTRUCTION:
DESIGN & BUILD
from conception to completion

26 Church St.
Gawber
S.Yorks
S75 2RH

Tel: 01226 828972
Mob: 07974116241
<https://bennorth60.wixsite.com/ncdb>

Project Title

MR T FLATHER
57 MITCHELSON AVE. DODWORTH. S75 3JN
PROPOSED EXTENSION

Drawing Title

Existing Floor Plans

A1

Scale	Drawn By	Checked By	Date
1 : 50	BN	TF	21.07.26
Drawing Number			Revision
NCBD- TFL- A102			B

Area Schedule
Total Habitable Area
98 m ²

