


EXISTING  
Site Plan - 24 Birks Lane

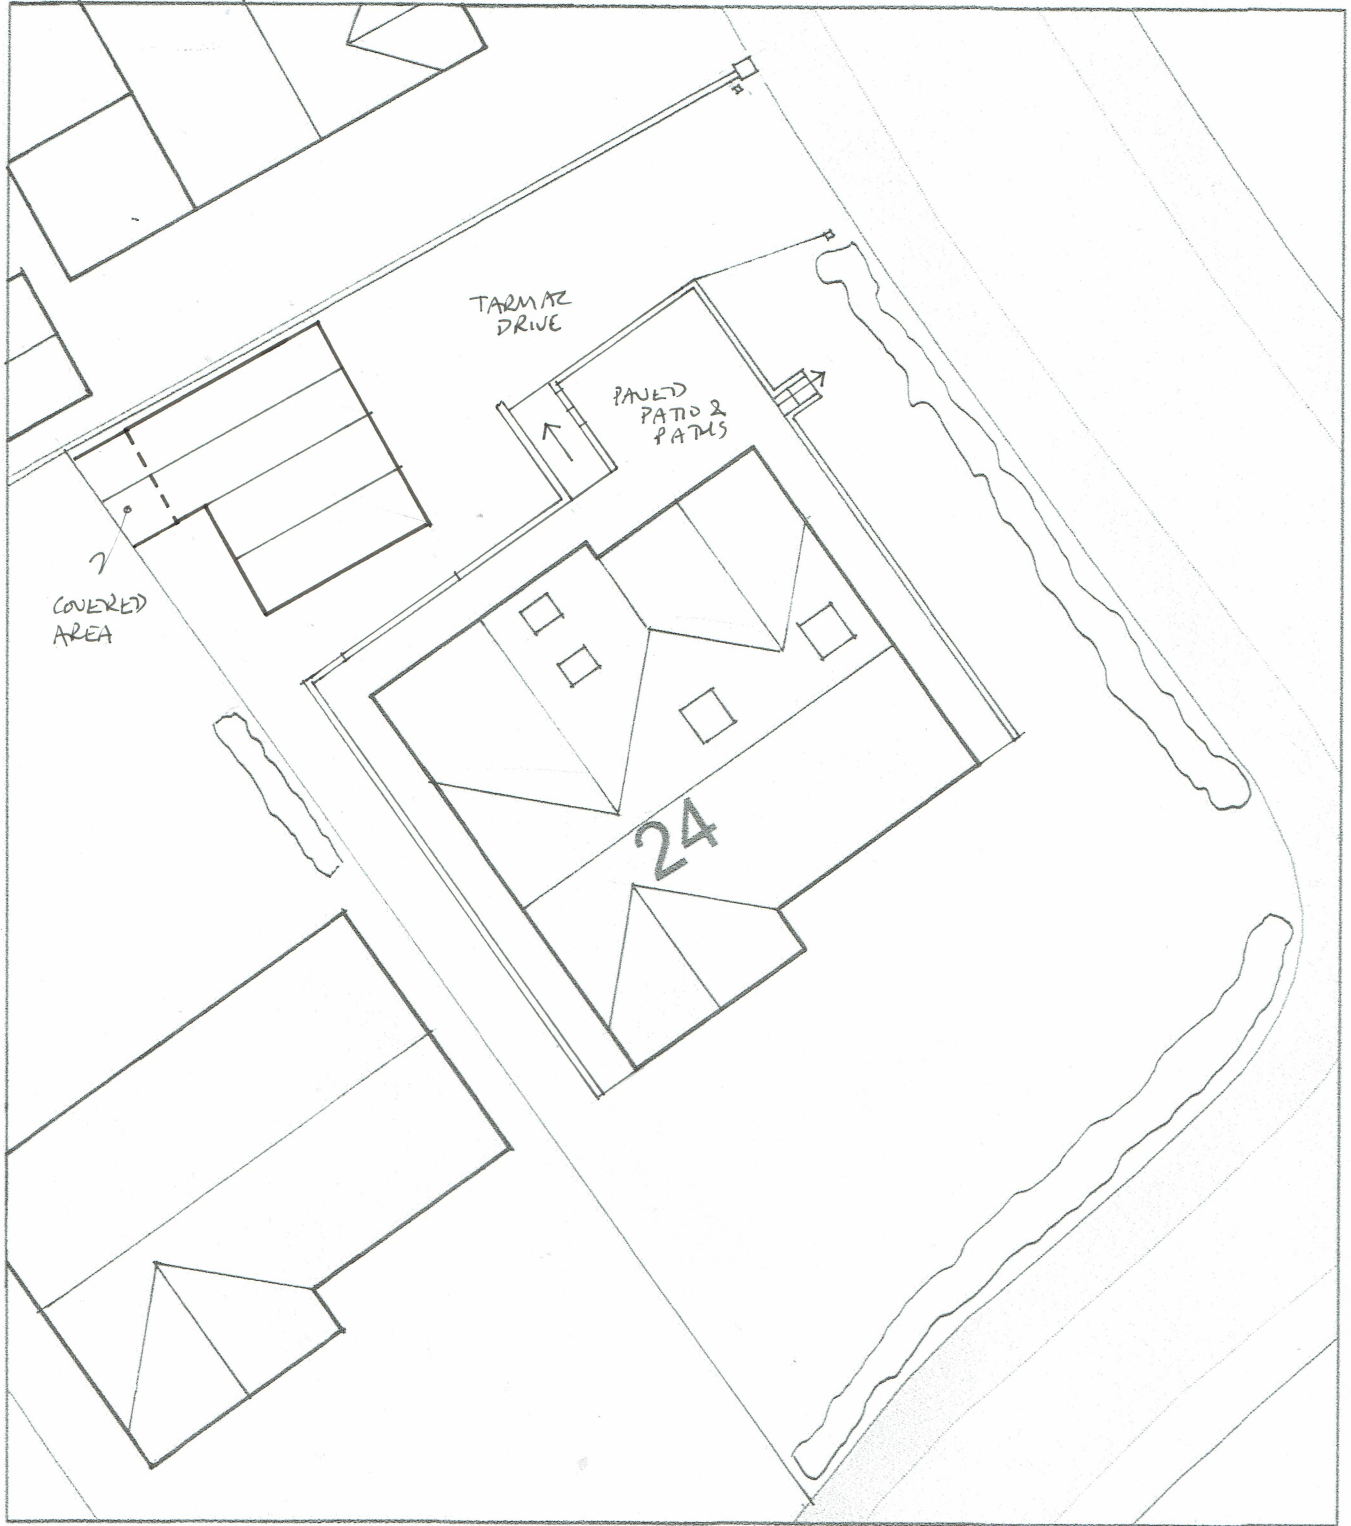

Plan Produced for: Kit Building Design

Date Produced: 11 Jun 2026

Plan Reference Number: TQRQM26162154650749

Scale: 1:200 @ A4