



Drawing No. MWH002 -001
 Rev No. A

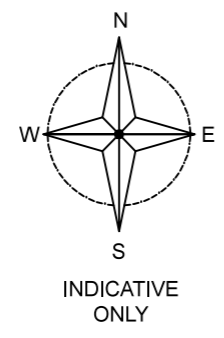


DO NOT SCALE: Contractor to check all dimensions and report any omissions or errors

NOTES

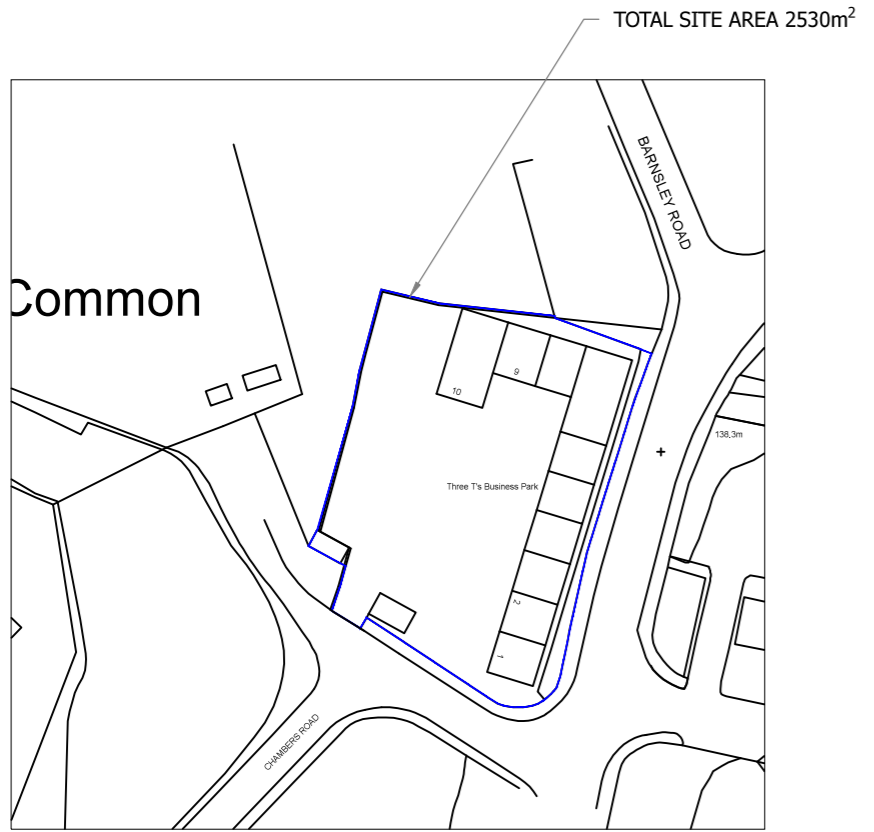

LOCATION PLAN
 SCALE 1:1250 AT A3

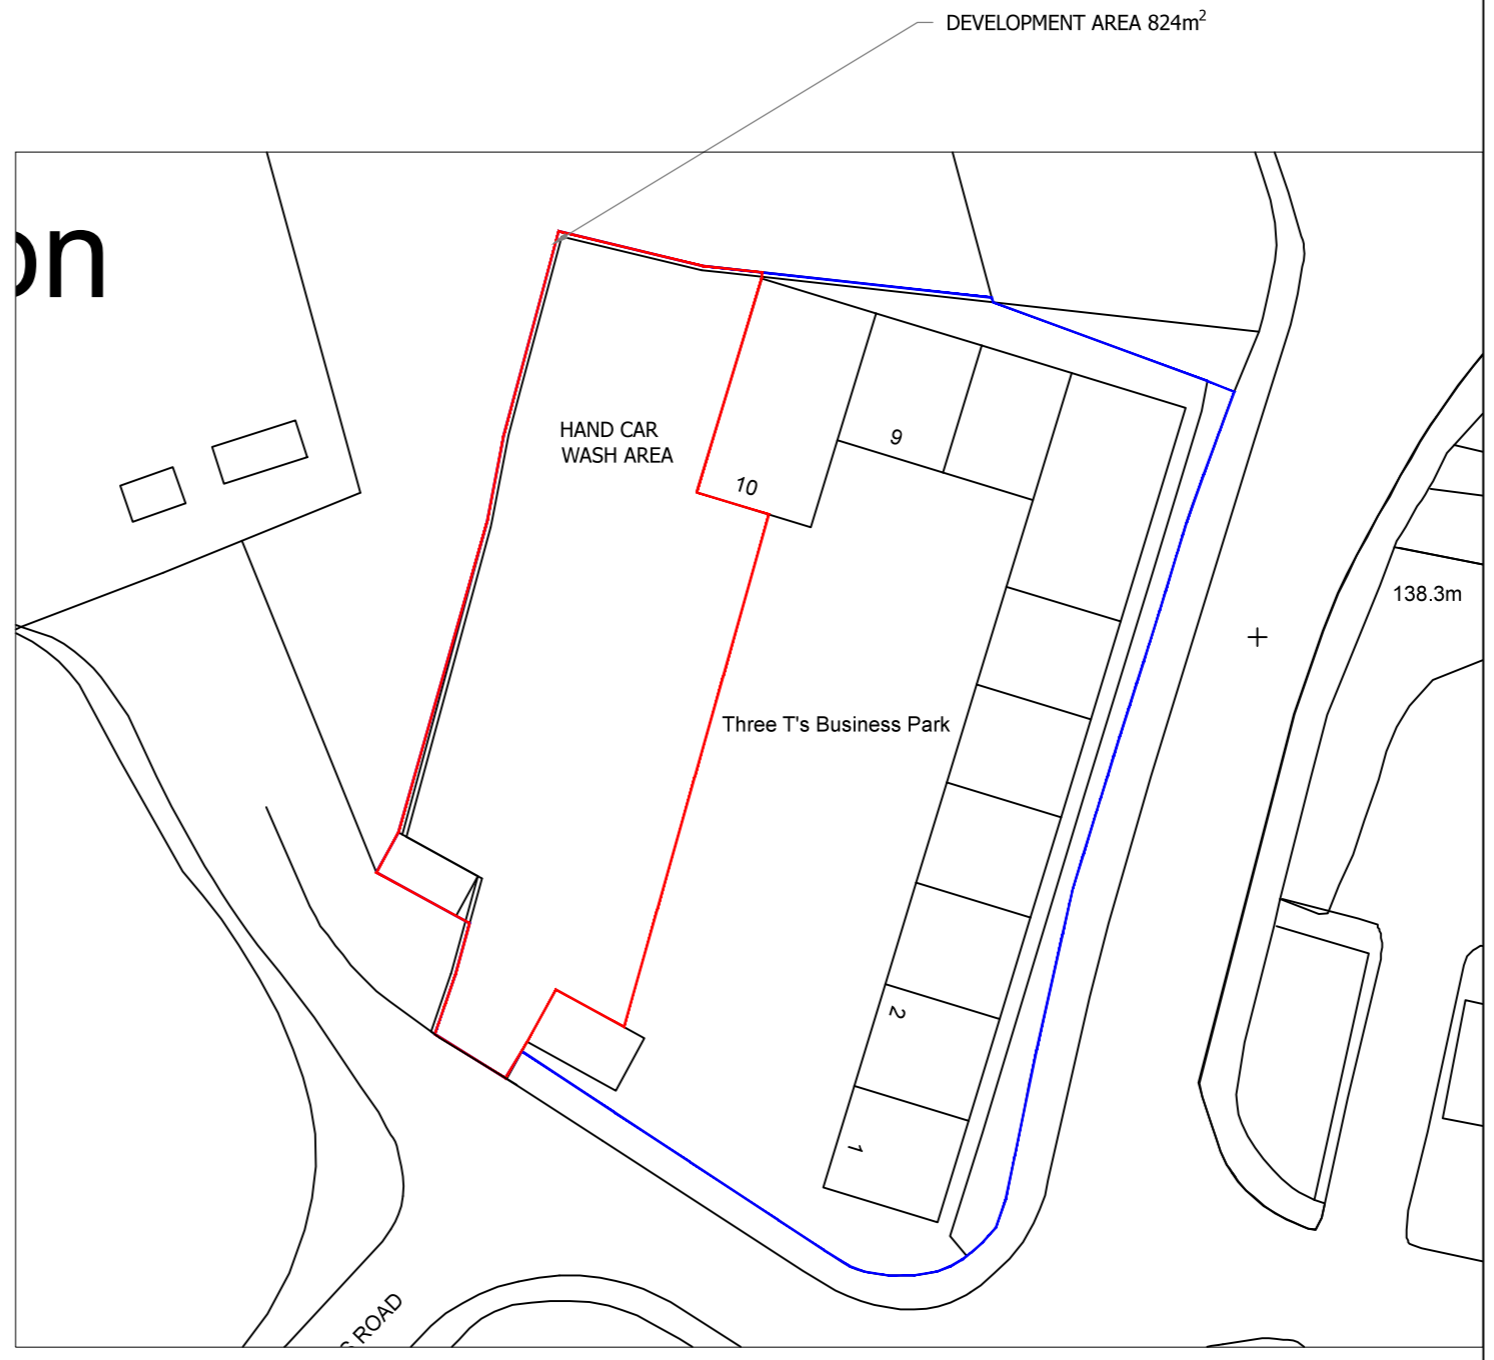

SITE PLAN
 SCALE 1:500 AT A3

Rev	Description	By	Chk	App	Date
A	Scheme revised	JRB			26/04/24

JRB DESIGNS Ltd
 1 Saville Road
 Cudworth
 Barnsley
 S72 8LT
 Tel: 01226 383542
 Fax: 01226 380078
 Mob: 07970 541192
 Email: john@jrbdesigns.co.uk
 This drawing is copyright. © jrbdesigns Ltd.

Client
MR. W HADFIELD
HADFIELD DEVELOPMENTS
OAK LODGE REDBROOK RD.
S75 2RS

Drawing Title
SITE PLANS

Address
3Ts INDUSTRIAL ESTATE
CHAMBERS RD.
PLATTS COMMON
S74 9SA

Project Title:
PROPOSED HAND CAR WASH

Purpose of Issue:
PLANNING

Drawing Status
FIRST ISSUE

Scale at A3 AS SHOWN	Drawn By JRB	Date 26/03/2024
Checked By	Date 26/03/2024	Approved By Date 26/03/2024
Project No. MWH002	Drawing No. 001	Revision A

APPROVAL INFORMATION TENDER CONTRACT CONSTRUCTION