



**FRONT ELEVATION**



**REAR ELEVATION**

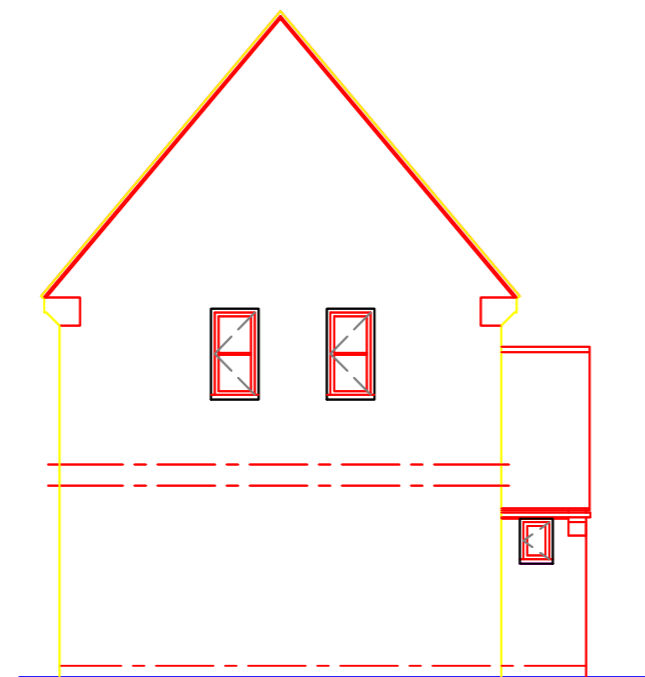

**SIDE ELEVATION**

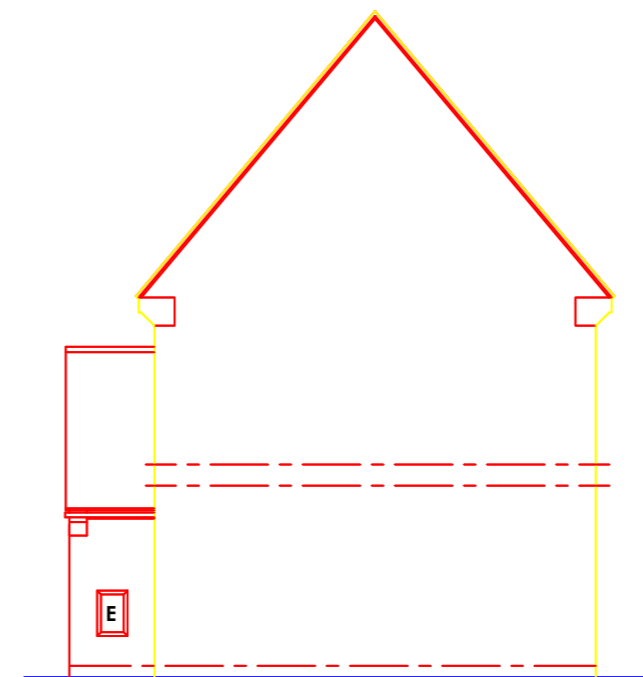

**SIDE ELEVATION**

REV D 06-04-16 GARAGE REMOVED  
 REV C 22-03-16 PATIO DOORS REVISED  
 REV B 15-03-16 GARAGE ENLARGED  
 REV A 11-02-16 GARAGE ADDED

Revision:  
 Scale: 1:100 @A3  
 Date: JAN 2016  
 Drawn by:  
 Project: DEVELOPMENT AT  
 NEWSOME AVE  
 WOMBWELL

Title:  
 Type C  
 ELEVATIONS

Drg No :15-126-C3 Rev :D