




FRONT ELEVATION

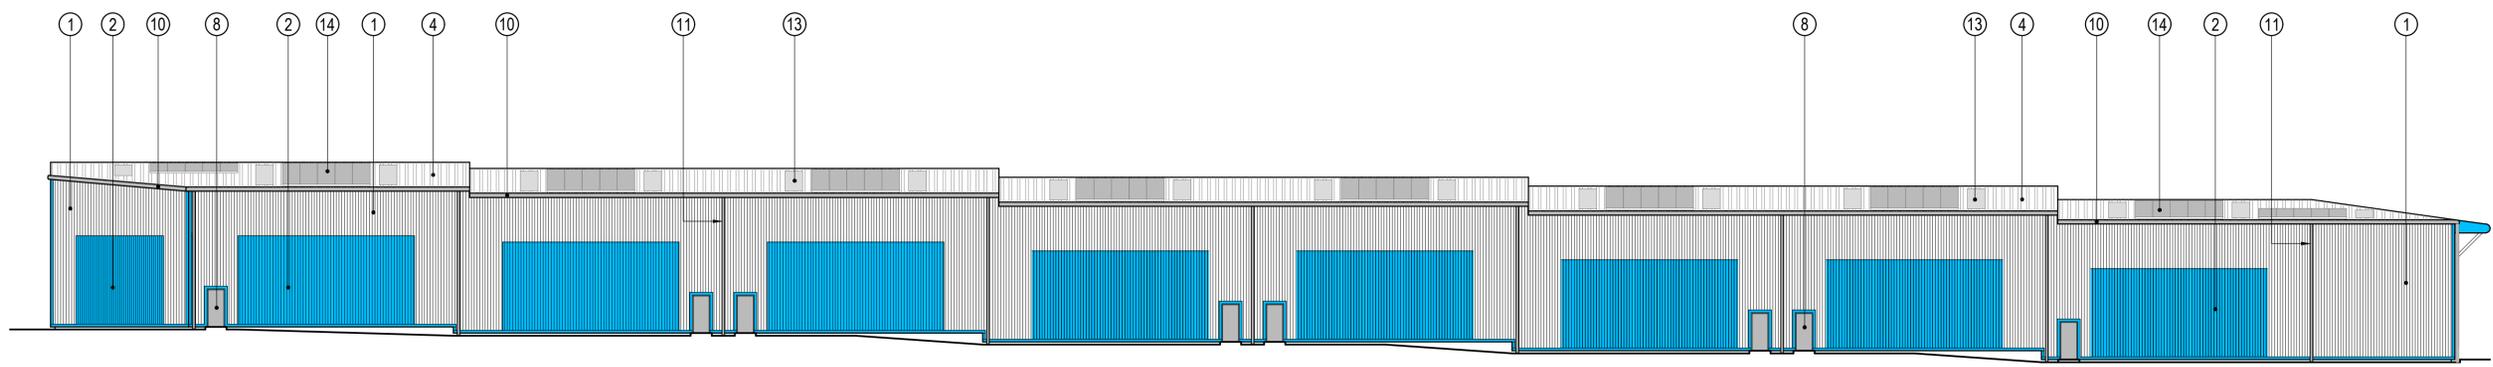

REAR ELEVATION

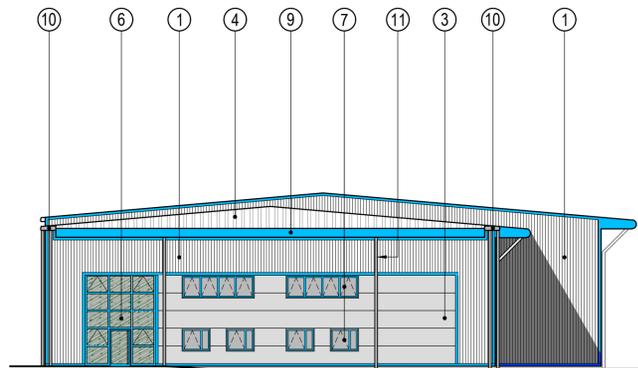

GABLE ELEVATION

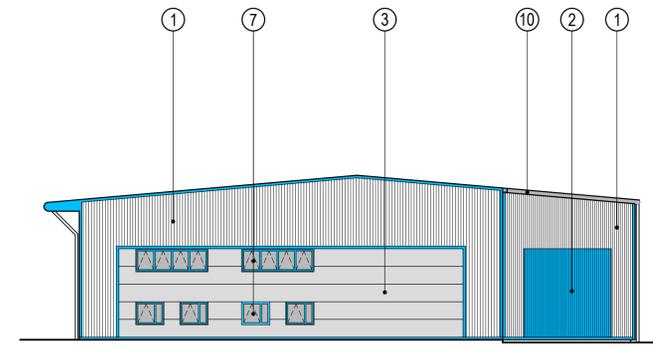

GABLE ELEVATION

NOTES

- |   |  |  |
|---|--|--|
| ① - Architectural Profiles Ltd. AP50HR style or similar approved plastisol coated half round profile wall cladding laid vertically. Colour to be Goosewing Grey (RAL 7038).   | ⑥ - Polyester coated aluminium framed curtain wall glazing with entrance door and opening windows. Colour to be Solent Blue (RAL 240 40 40). | ⑪ - uPVC rain water pipes. Colour to be Grey.        |
| ② - Architectural Profiles Ltd. AP50HR style or similar approved plastisol coated half round profile wall cladding laid vertically. Colour to be Solent Blue (RAL 240 40 40). | ⑦ - Polyester coated aluminium window frames. Colour to be Solent Blue (RAL 240 40 40).  | ⑫ - Protection bollards. Colour to be Black & White. |
| ③ - Kingspan Micro-Rib KS1000 style or similar approved composite panels laid horizontally. Colour to be Silver (RAL 9006).   | ⑧ - Steel face fire escape doors. Colour to be Goosewing Grey (RAL 7038).  | ⑬ - Translucent Rooflights                           |
| ④ - Trapezoidal profile roof cladding. Colour to be Goosewing Grey (RAL 7038).  | ⑨ - Plastisol coated bull nosed overhang feature with concealed gutter. Colour to be Solent Blue (RAL 180 40 05).                            | ⑭ - Photovoltaic Panels.                             |
| ⑤ - Sectional up and over vehicle entry doors. Colour to be Goosewing Grey (RAL 7038).  | ⑩ - Plastisol coated trimline gutters. Colour to be Goosewing Grey (RAL 7038).   |  |

REV	DESCRIPTION	SIG	CHK	DATE
A	First Issue.			
B	Amended to include blue features as requested. Photovoltaic panels added.	MW	AP	20.08.20

E.V WADDINGTON LTD.

ROCKINGHAM

PROPOSED ELEVATIONS

**Eastwood & Partners**  
CONSULTING ENGINEERS

St. Andrew's House  
23 Kingfield Road  
Sheffield  
S11 9AS  
Tel 0114 255 4554  
Fax 0114 255 4330

mail@eastwoodandpartners.com  
www.eastwoodandpartners.com

SCALE WHEN PLOTTED AT A1		DRAWING STATUS	
1:200		PRELIMINARY	
DRAWN	CHECKED	DATE	DRAWING NUMBER
MW	AP	05-08-20	39724/204
REV			B