



TREE PROTECTION BARRIERS SHOWN THUS:- 

Figure 3 Examples of above-ground stabilizing systems.

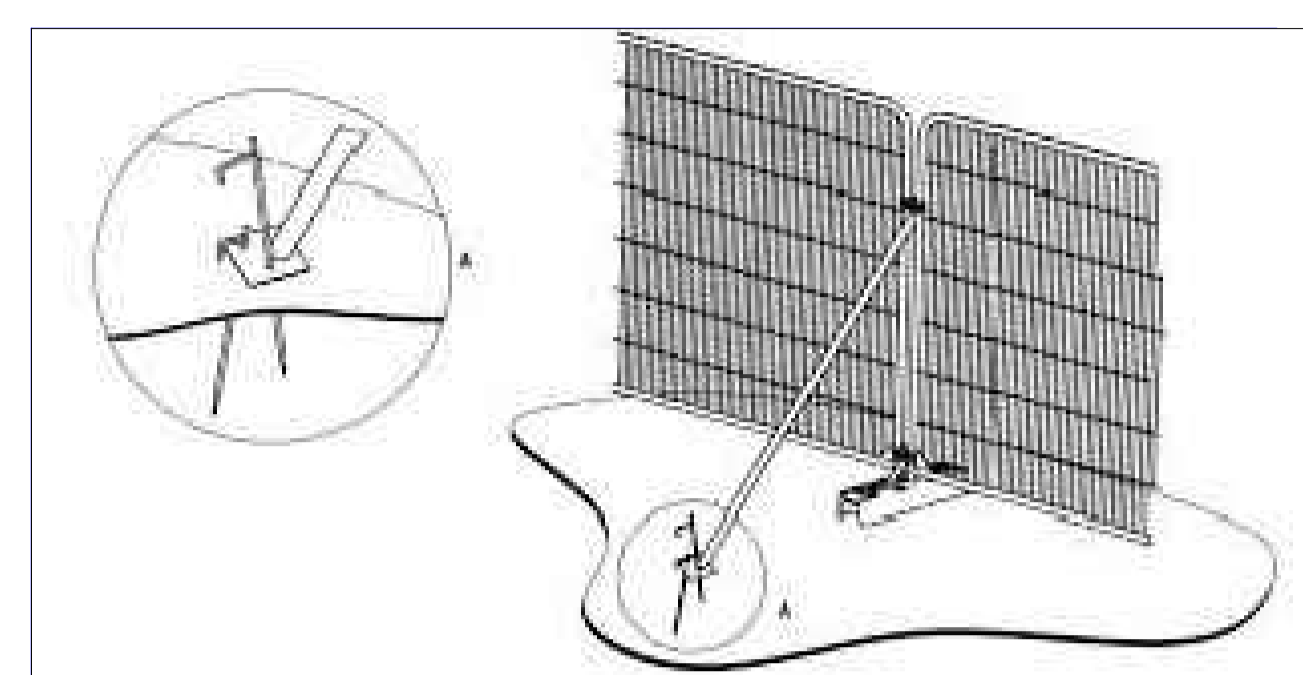

a) Stabilizer strut with base plate secured with ground pins.

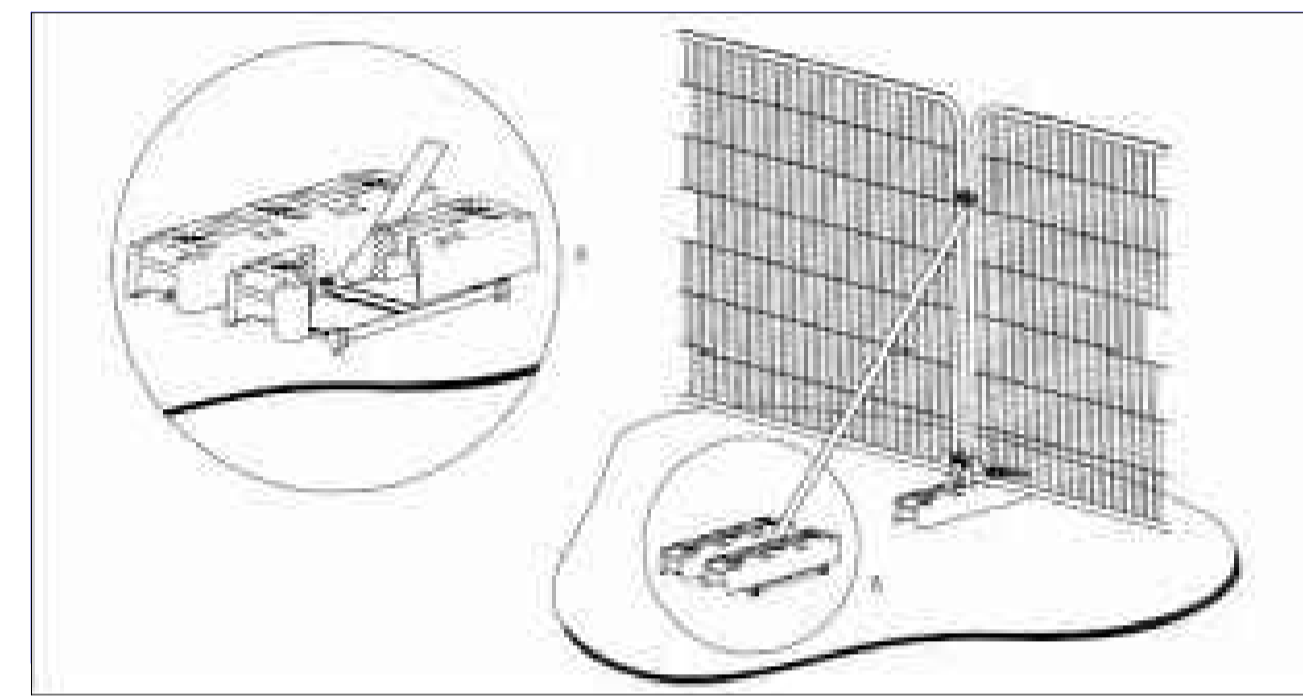

b) Stabilizer strut mounted on block tray.

**ERECT BARRIERS**

Barriers to Fig 3 BS5837 will be erected where shown by the blue lines on the Tree Protection Plan.

Weather-proof notices stating: 'PROTECTED AREA - DO NOT ENTER' to be erected on the fencing not less than 5m apart.

Temporary access to the protected area will be by permission of the LPA arboriculturalist.

The site manager will assess the integrity of the protective fencing protection measures continually. Any shortcomings must be rectified to the original specifications immediately.

Barriers remain in place until the end of the main construction period.

**INSTALLATION OF SERVICES**

Any trenching for the installation of services etc will be located at least 1m from the radial extent of any root protection areas.

**OTHER PROTECTION METHODS**


No fires will be lit on site where flames can reach within 5m of the crown of a tree taking the size of the fire, wind speed and direction into account (subject to other restrictions).

No storage or discharge of materials within 5 metres of the tree bole.

Any damage that occurs to the trees during construction must be rectified to BS3998:2010.

Trees must not be used as anchor points for winching or for supporting wires/ cables.

- NOTES**
- 1 © Saunders Architects LLP
  - 2 Figured dimensions must be taken in preference to scaled dimensions and site dimensions are to be checked before work is put in hand
  - 3 This drawing has been prepared from Ordnance Survey Superplan Data © Crown Copyright  
Topo survey information supplied by: Castle Surveys Ltd drawing 20314-20-01, dated 25.09.20.

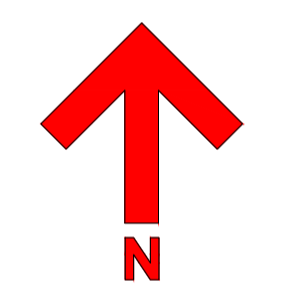

**AMENDMENTS**



5th Floor Eaton House 1 Eaton Road Coventry CV1 2FJ  
Telephone: 024 7622 0387 Email: email@saundersarchitects.co.uk  
Saunders Architects is a trading name of Saunders Architects LLP  
Registered in England & Wales Registered No OC307148

**PROPOSED SITE PLAN  
Showing Tree Protection**

Proposed Alterations to Former F&B Unit  
Doncaster Road  
BARNESLEY, S70 3PE  
for Four Oaks 5 Property Investment Ltd

SCALE 1:200 @ A1	Drawn PAR	Date March 2021
	DRAWING No	REVISION
	1974-P-38	

