




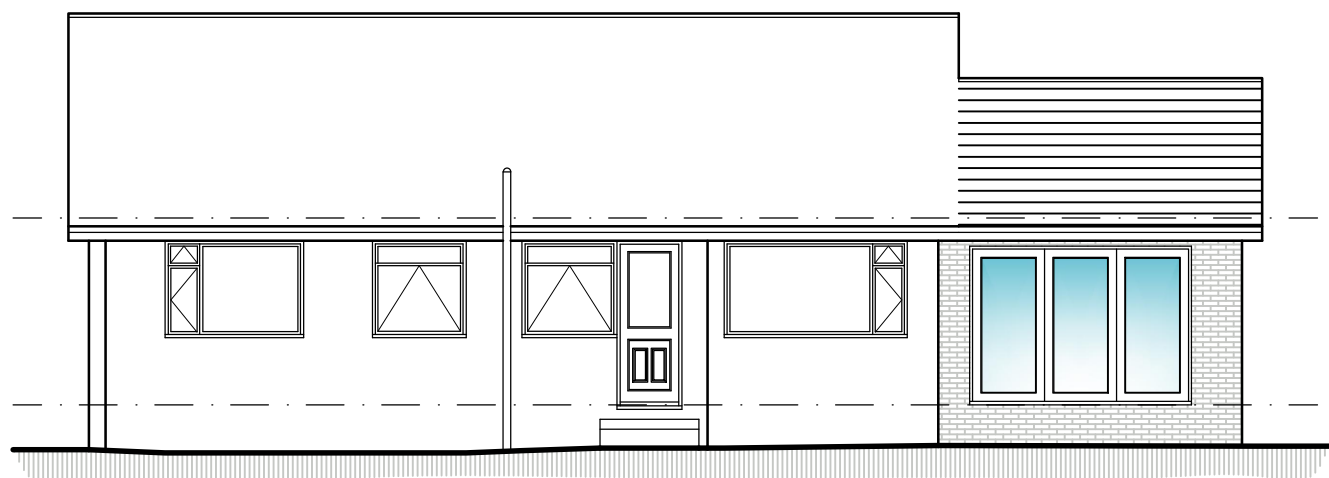


PROPOSED
REAR ELEVATION
SCALE 1:100

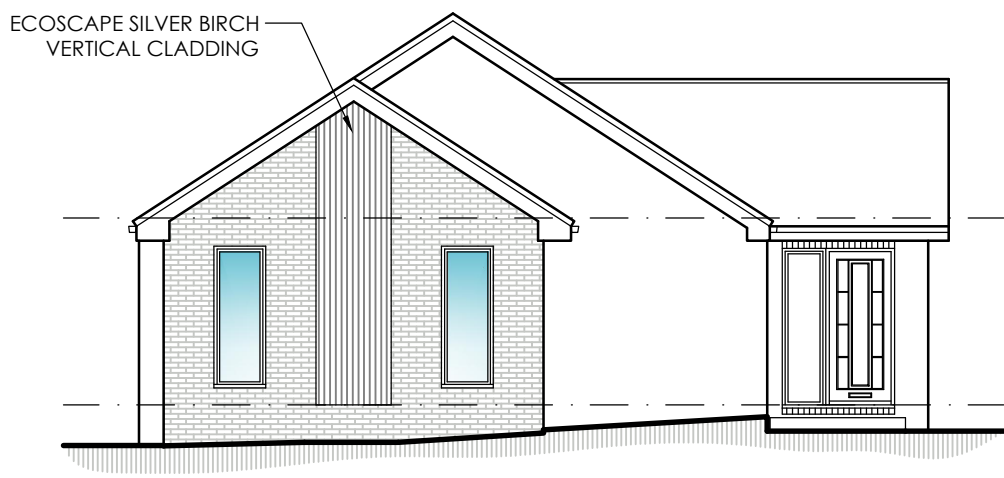


PROPOSED
SIDE ELEVATION
SCALE 1:100

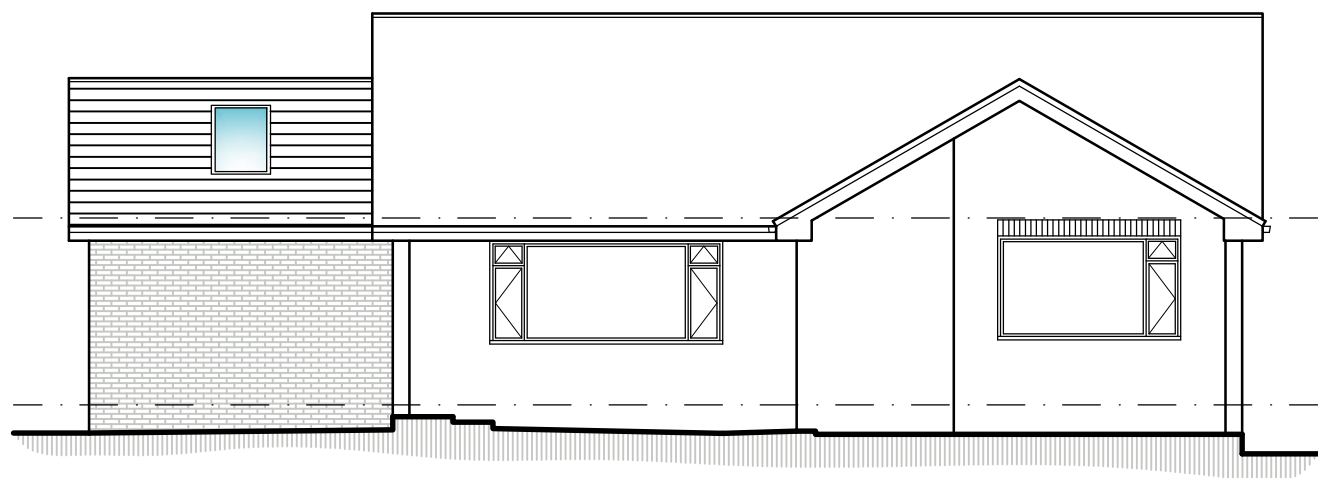


PROPOSED
FRONT ELEVATION
SCALE 1:100

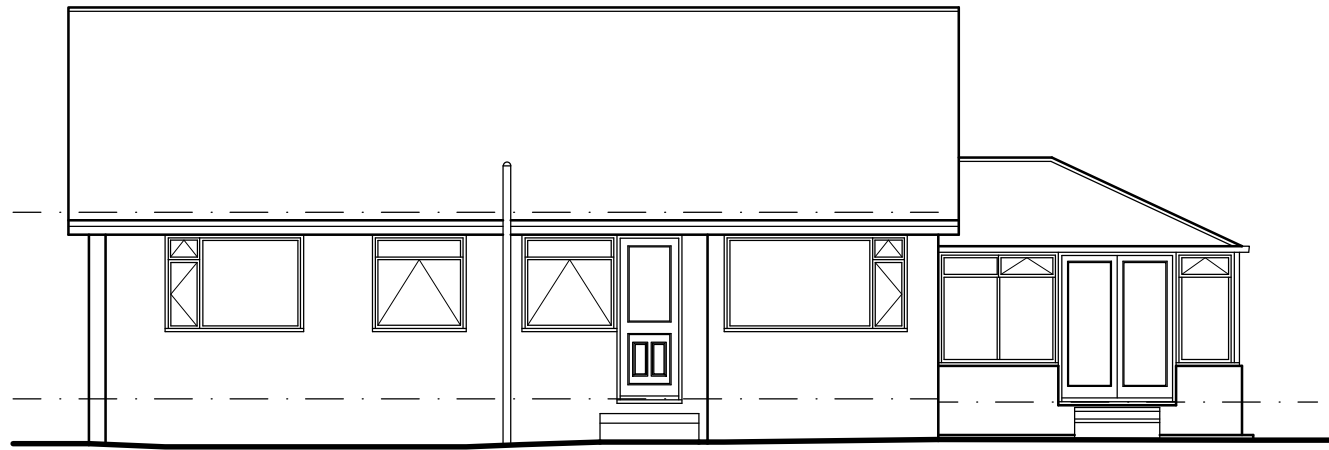


EXISTING
REAR ELEVATION
SCALE 1:100

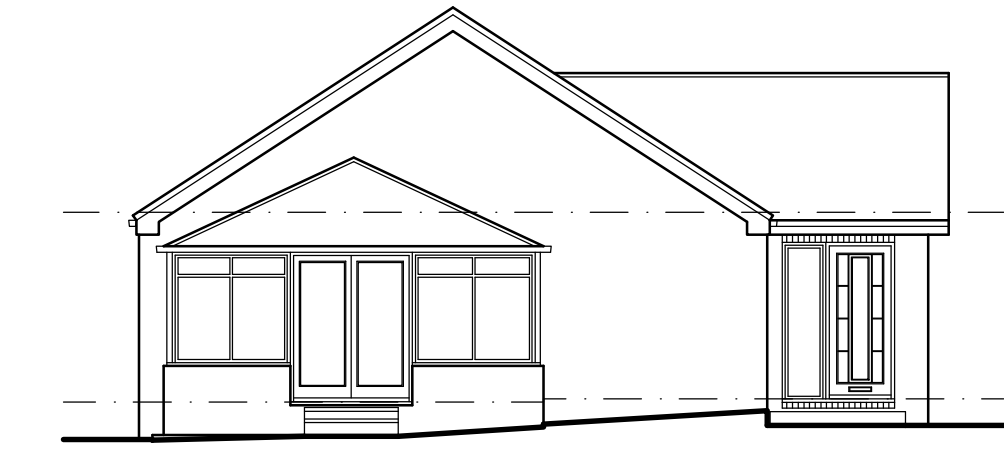

EXISTING
SIDE ELEVATION
SCALE 1:100

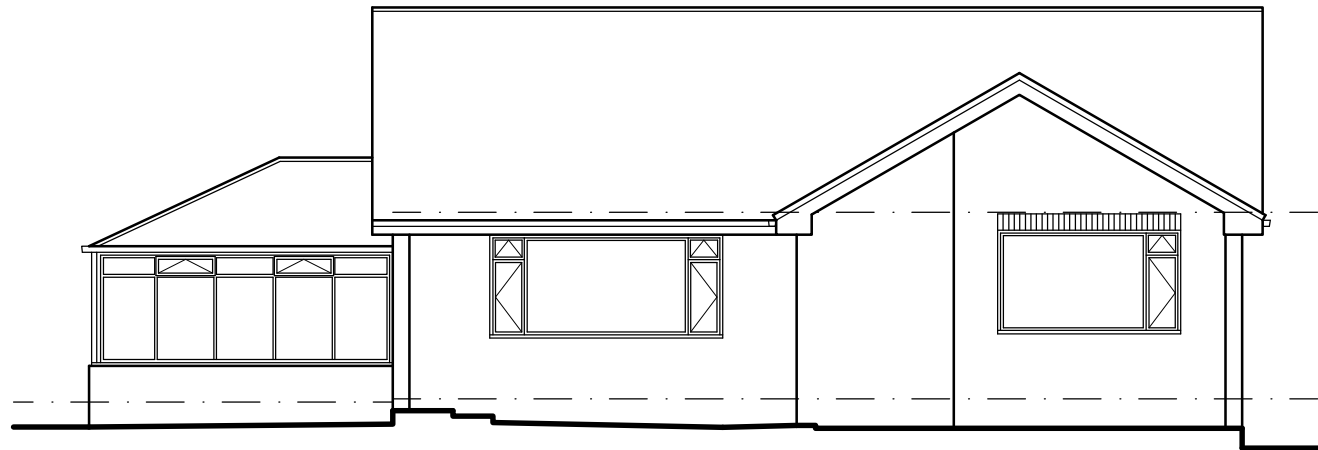

EXISTING
FRONT ELEVATION
SCALE 1:100

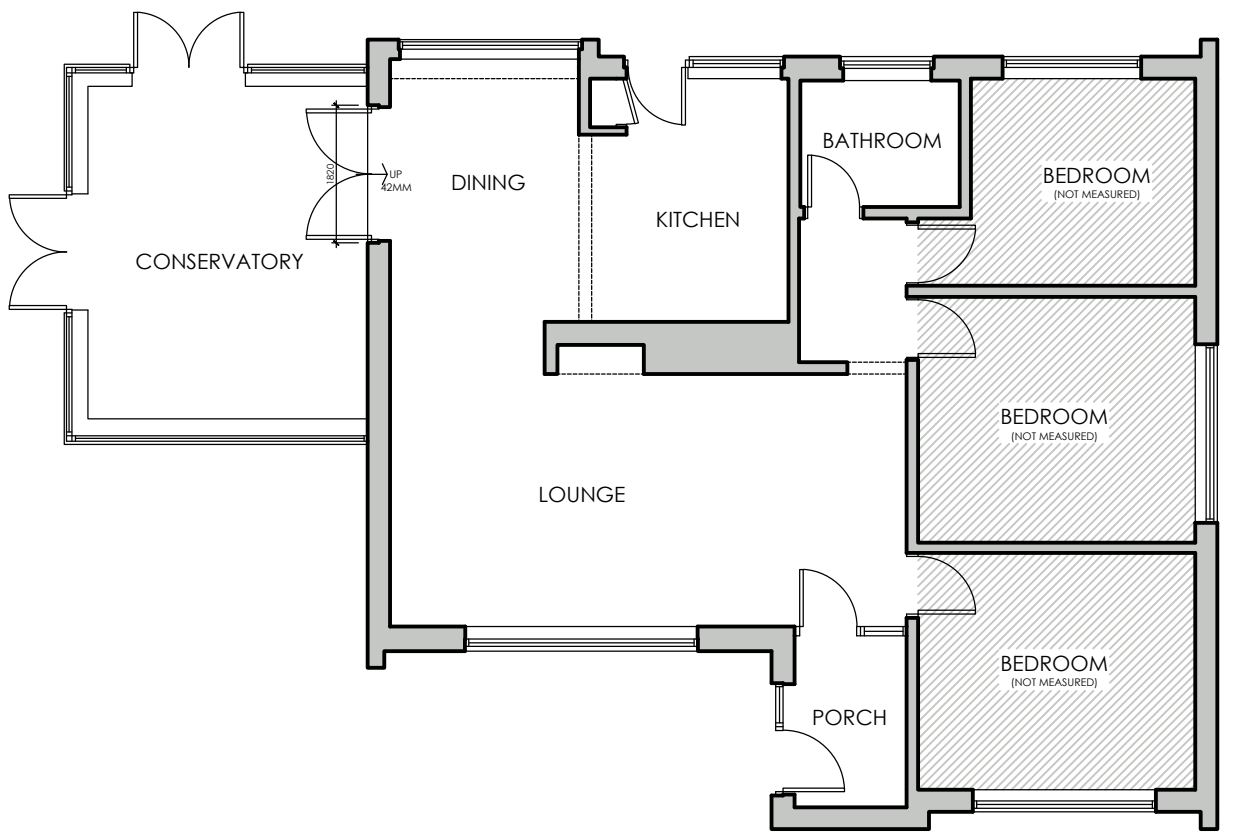


EXISTING GROUND
FLOOR PLAN
SCALE 1:100



LOCATION PLAN
SCALE 1:1250



3D VIEW 1

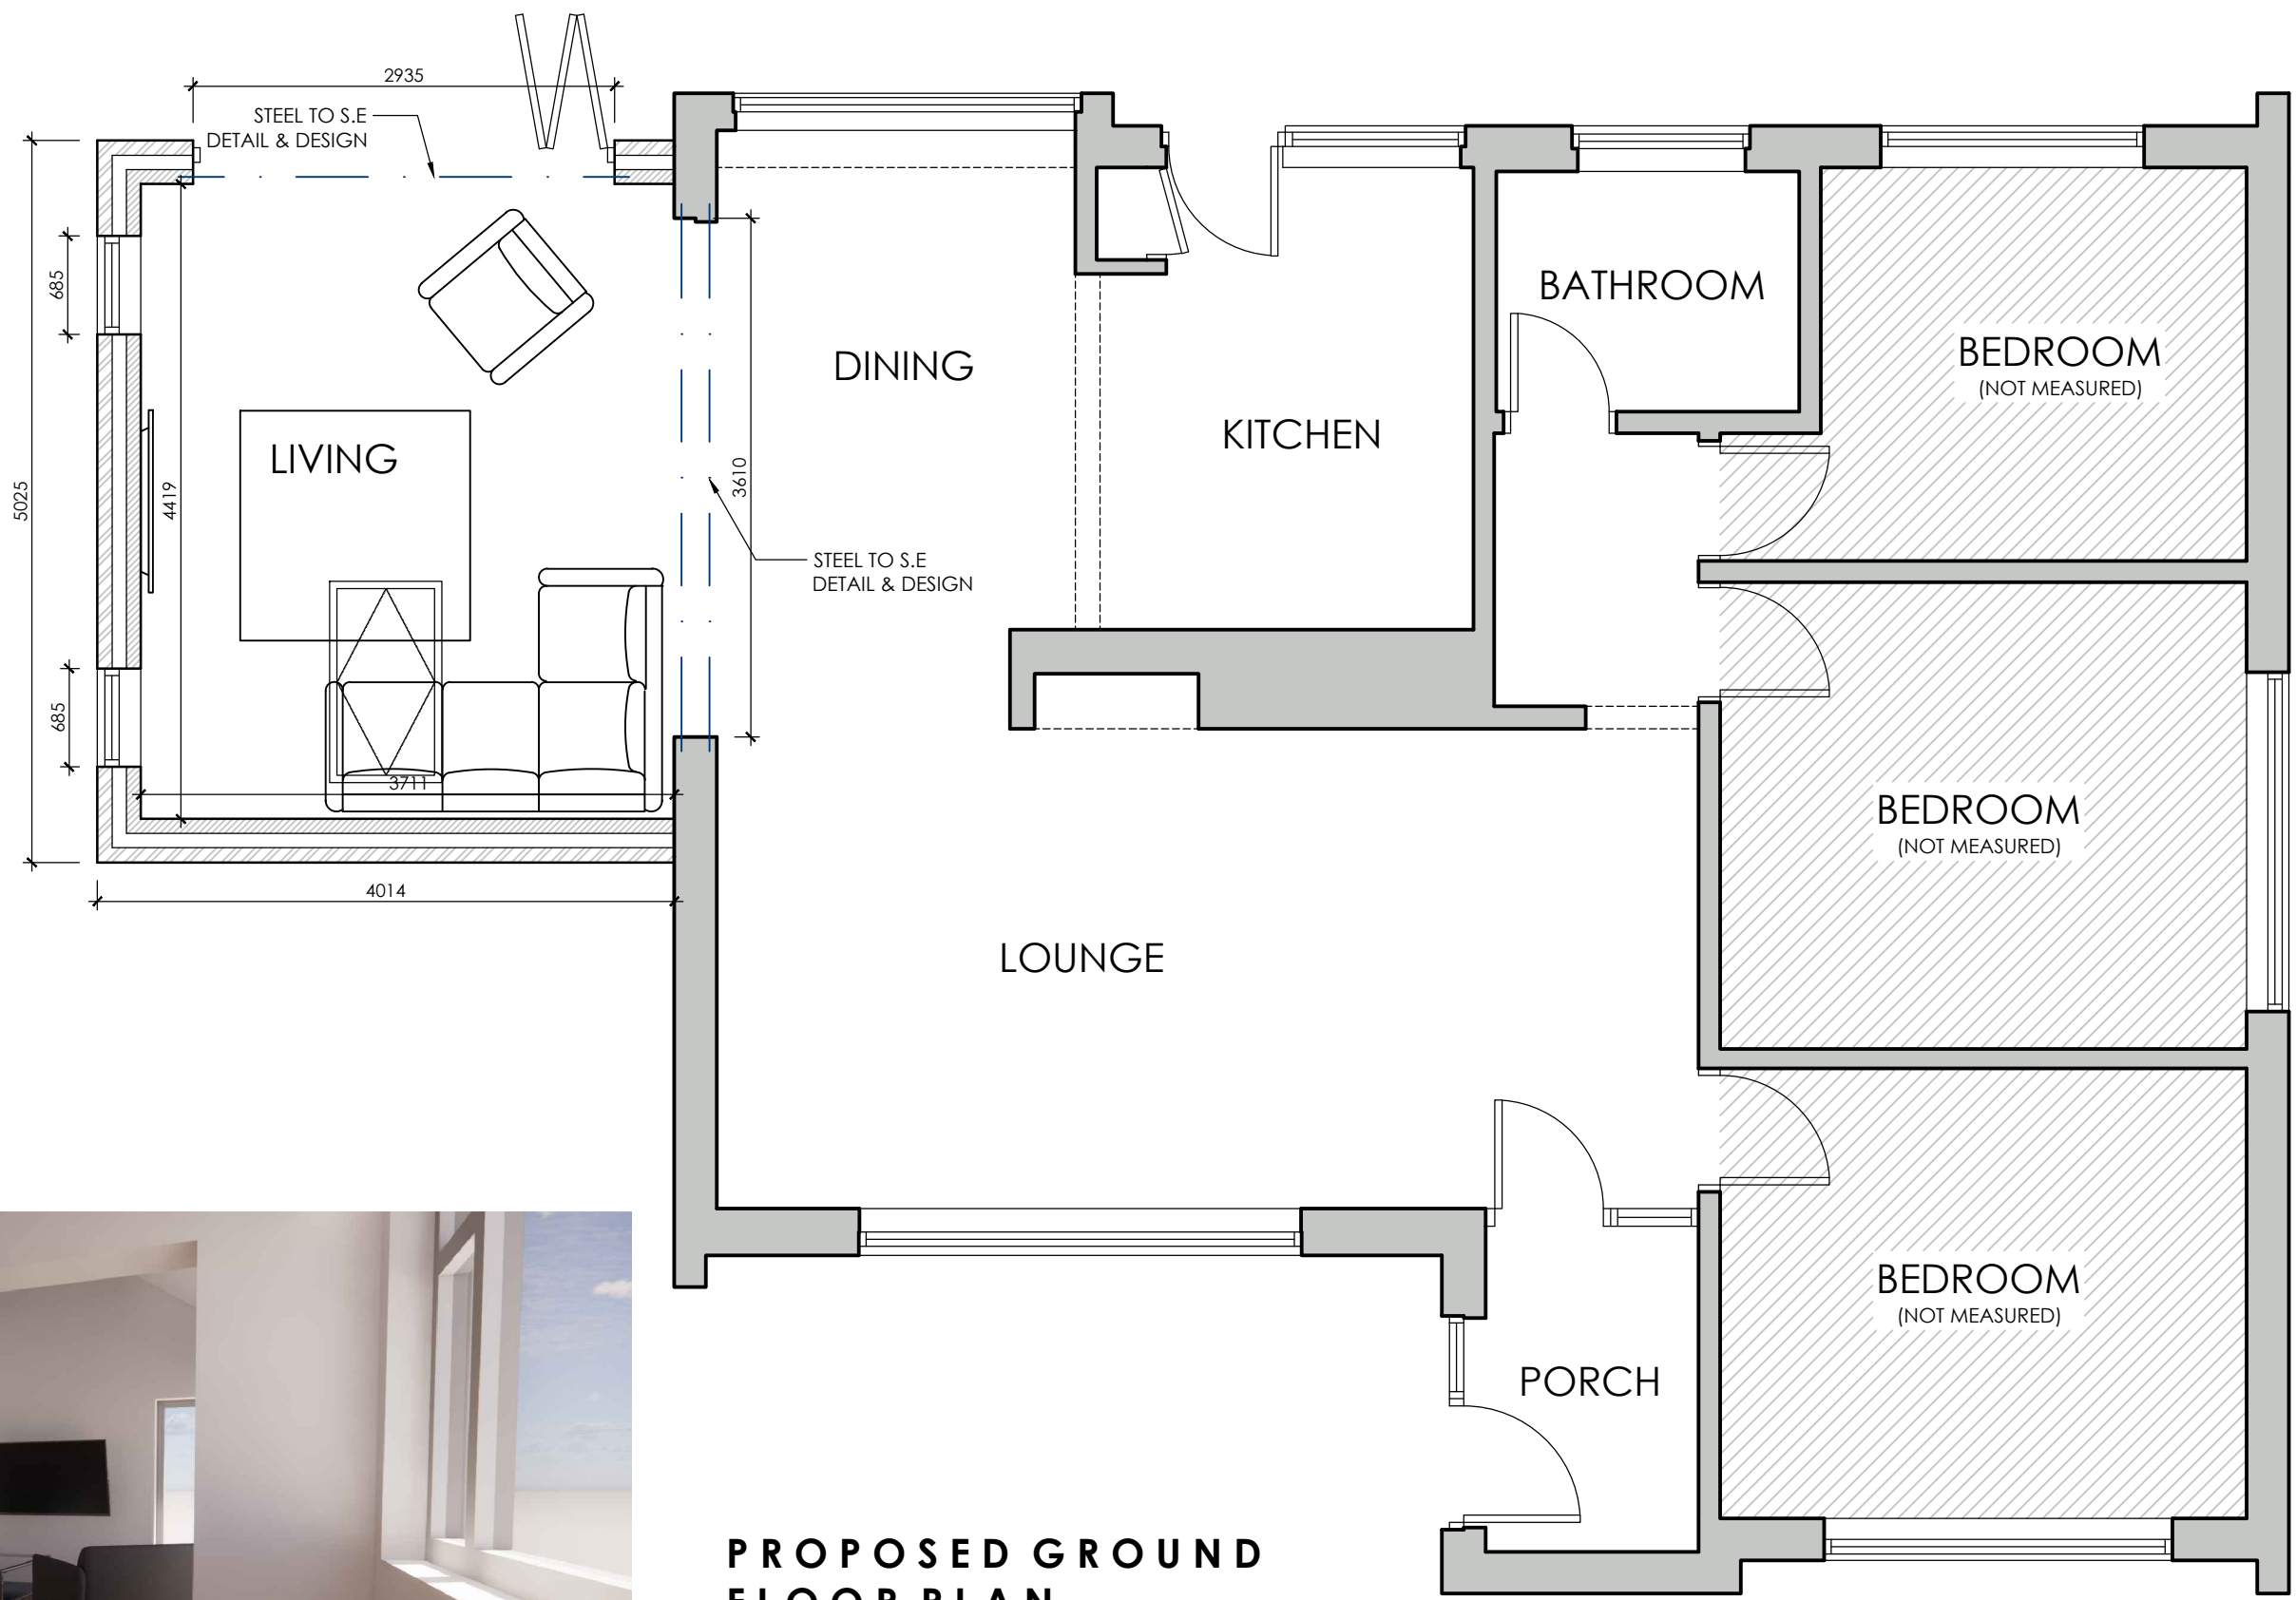

PROPOSED GROUND
FLOOR PLAN
SCALE 1:50



BLOCK PLAN
SCALE 1:500



3D VIEW 2



3D VIEW 3

 WhiteAgus Architectural Services			OFFICE ONE, DRILL HALL, 11 EASTGATE, BARNSELEY, S70 2EU			Phone: 01226 208482 Email: info@whiteagus.co.uk Web: www.whiteagus.co.uk					
Project: PROPOSED EXTENSION AT 43 DEVONSHIRE DRIVE BARNSELEY, S75 1ED						Client: MR ALAN BOWER					
Drawing Title: PLANS AND ELEVATIONS						Date: DECEMBER 2024		Scale: 1:50 & 1:100 @ A1			
						Ref: 24-148		Dwg. No. 01			
								Rev. B			
Date			Suffix	Description		Date			Suffix	Description	
07/01/2025 16/01/2024			A B	REVISED TO CLIENTS REQUIREMENTS OPENING SIZE SHOWN FOR CLIENT							