




EXISTING SALES BUILDING - ELEVATION A
SCALE 1:50

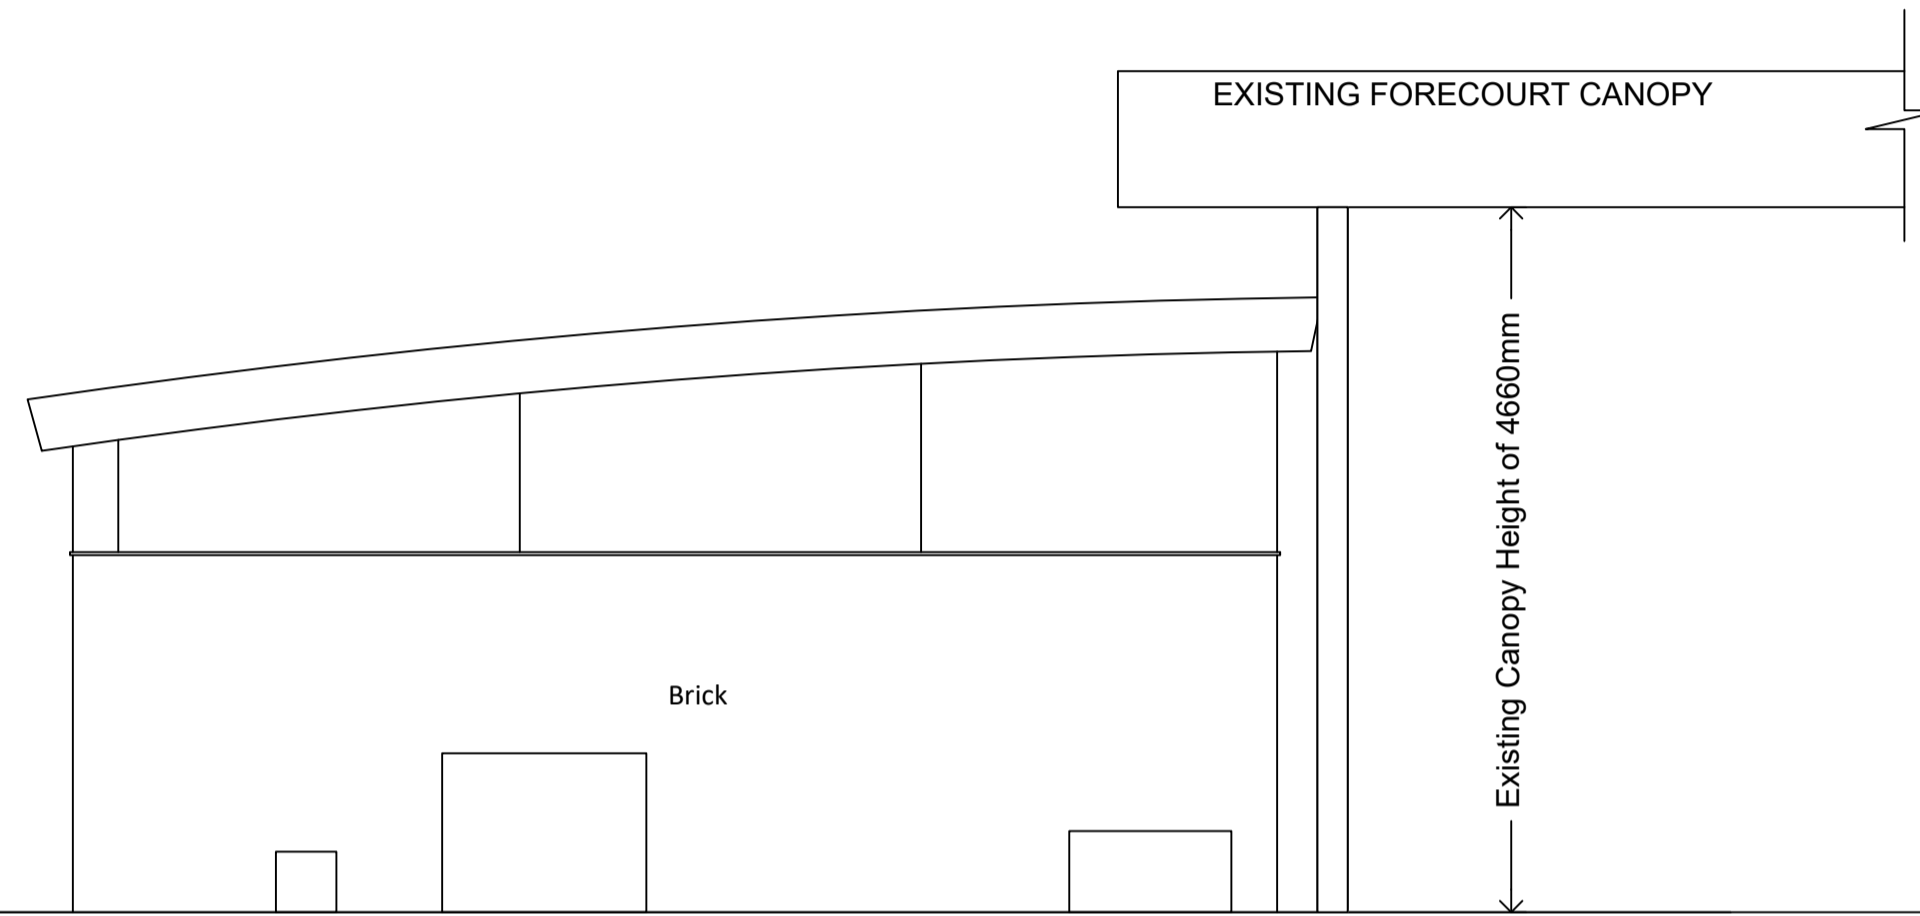

EXISTING SALES BUILDING - ELEVATION B
SCALE 1:50

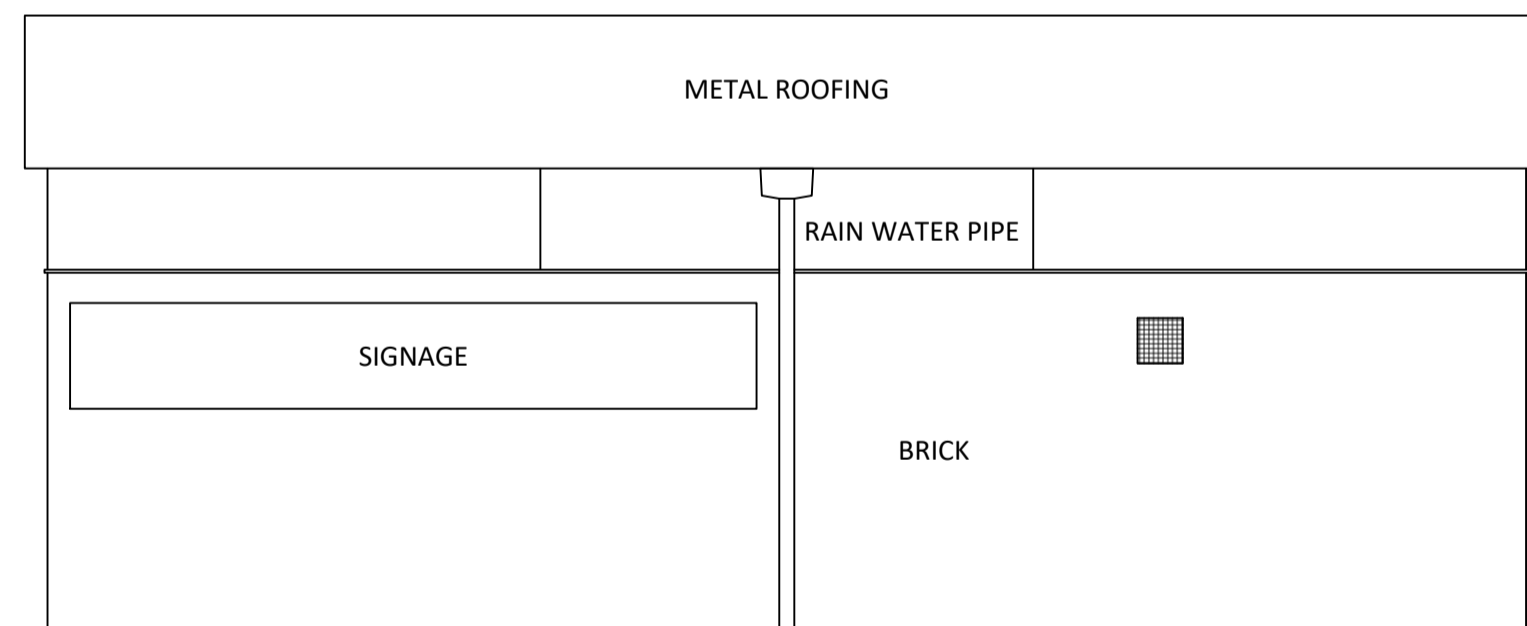


EXISTING SALES BUILDING - ELEVATION C
SCALE 1:50

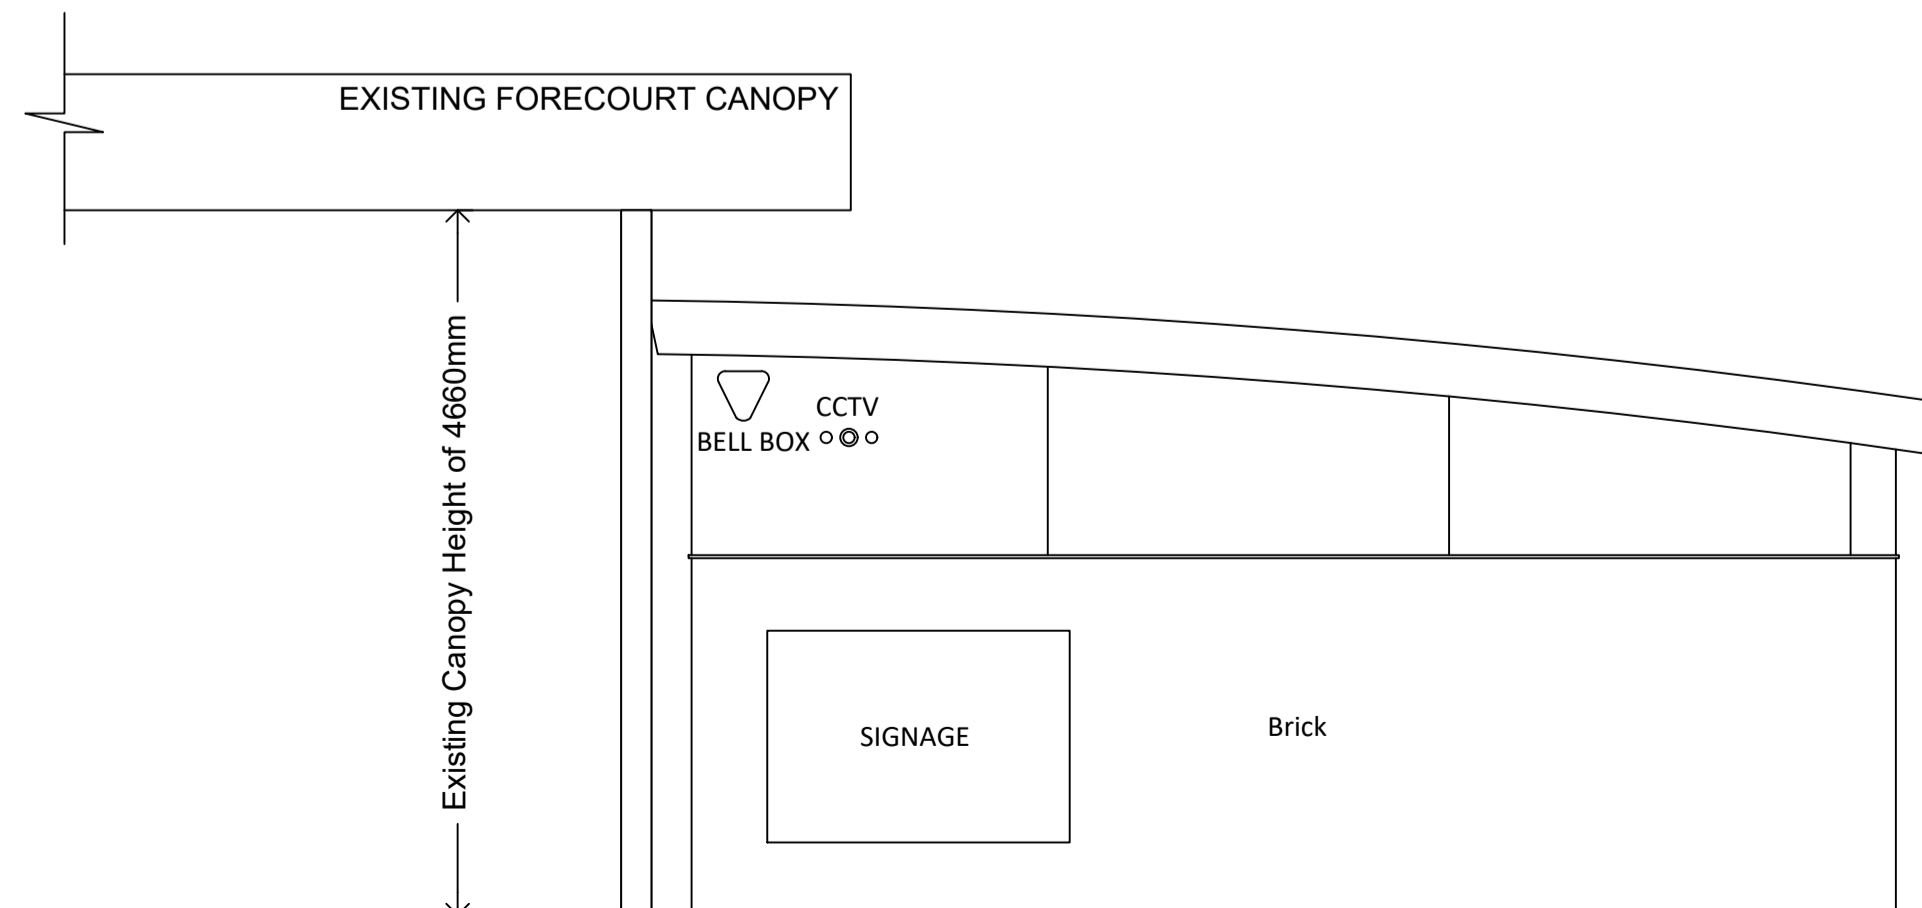

EXISTING SALES BUILDING - ELEVATION D
SCALE 1:50

ELEVATION - C

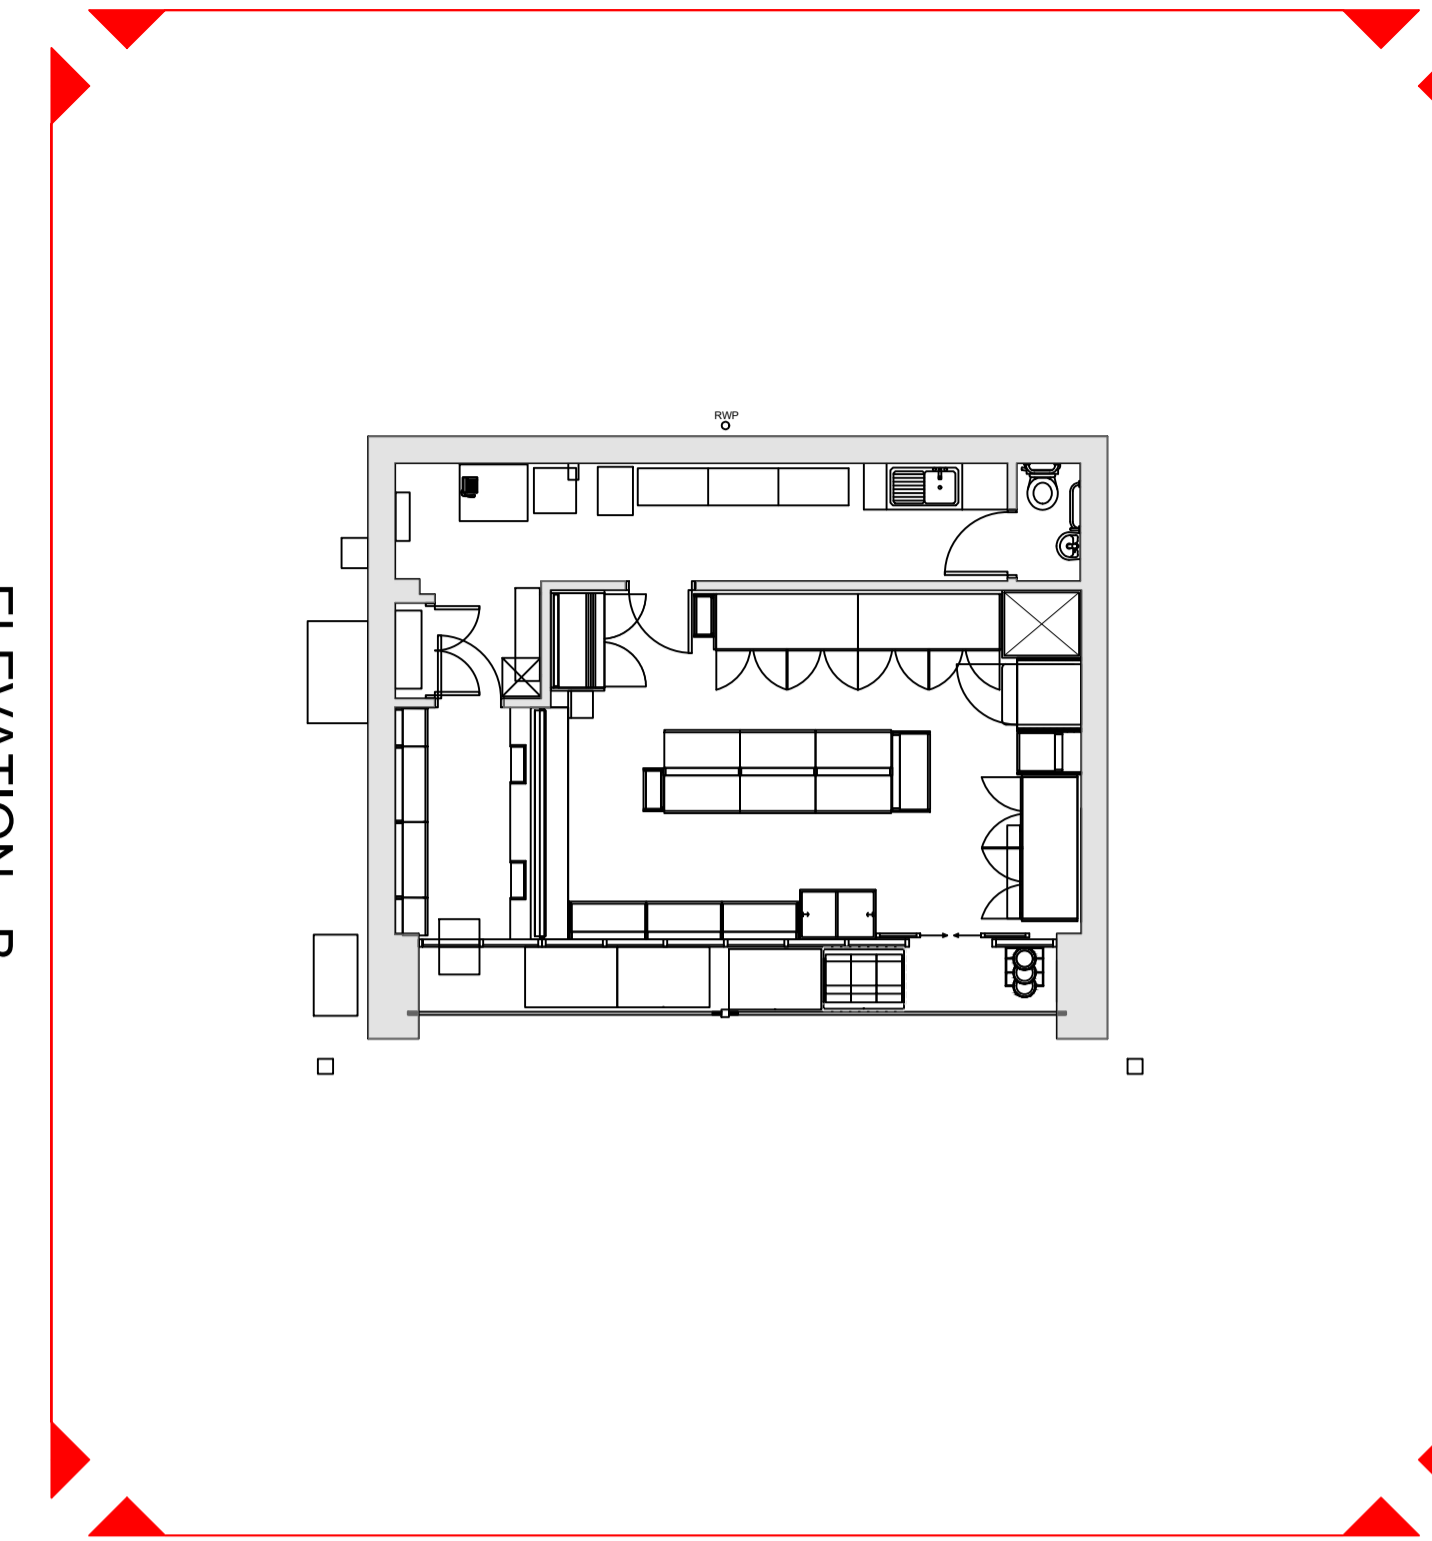

ELEVATION - B

ELEVATION - D

ELEVATION - A
EXISTING SALES BUILDING
SCALE - 1:100

DRAWING NOTES

COPYRIGHT ©
This drawing and the details herein are the copyright of MBH Design Studio Ltd. and must not be reproduced, altered or passed to any third party without prior written consent.

This drawing has been produced for the project listed below, is submitted in support of this application application to the Local Planning Authority and is not intended for use by any other person or for any other purpose.

Every effort has been made to ensure the accuracy of these drawings, however MBH Design Studio Ltd. accept no responsibility for any discrepancies arising from the reuse of survey information and preliminary drawings commissioned by the Applicant from others.

GENERAL NOTES

1. This drawing has been prepared for the sole purpose of obtaining planning permission.
2. This drawing is to be read in conjunction with drawings numbered:

14314-2098-LP	Location Plan
14314-2098-BP	Block Plan
14314-2098-200	Existing Site Plan
14314-2098-201	Proposed Site Plan
14314-2098-202	Existing Sales Building Layout
14314-2098-203	Existing Sales Building Elevations
14314-2098-204	Proposed Sales Building Layout
14314-2098-205	Proposed Sales Building Elevations
14314-2098-206	EV Charger Details
14314-2098-207	Substation Enclosure Details
14314-2098-208	LV Enclosure Details
14314-2098-209	Meter Cabinet Details
3. Any advertisements are indicative and are subject to a separate advertisement application
4. Any neighbouring buildings shown on the elevations are diagrammatic and have been extrapolated from site photographs. They have not been measured.

SCHEDULE OF EXISTING FINISHES



BUILDING EXTERNAL WALLS
Fairfaced Brickwork external wall finish.

BUILDING ROOF
Flat roof.

SHOPFRONT
Green aluminum framed glazing with push door

CANOPY
Traditional steel framed canopy over forecourt w/o signage fascia.

SURFACING
Mixture of concrete and Asphalt, with various drainage channels / gullies.

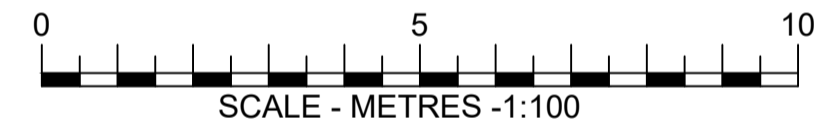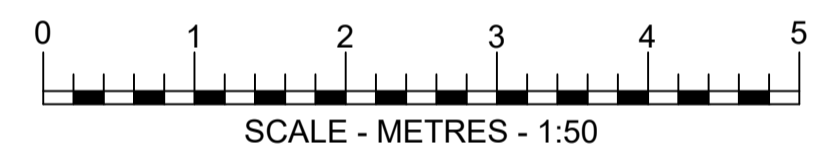

REV	DATE	DESCRIPTION	DRAWN/CHECKED
REVISION NOTES			

PLANNING



MBH Design Studio Ltd.
Brook House Apex Court, Camphill Road, West Byfleet, Surrey, KT14 6SQ
www.mbhtd.com t: 01932 352 727 f: 01932 351 545



CLIENT

PROJECT
FS2098 - BARNLEY MORRISONS PFS
LOWER THOMAS ST
BARNLEY
S70 1LQ

DRAWING TITLE
EXISTING SALES BUILDING ELEVATIONS

DRAWN BY	DATE	SCALE	PAPER SIZE
PT	09.07.2024	1:50/1:100	A1
CHECKED BY	DRAWING NUMBER	REV.	
JN	14314-2098-203	-	