




ALL TIMBER CONSTRUCTION
WITH PROFILE SHEET ROOF

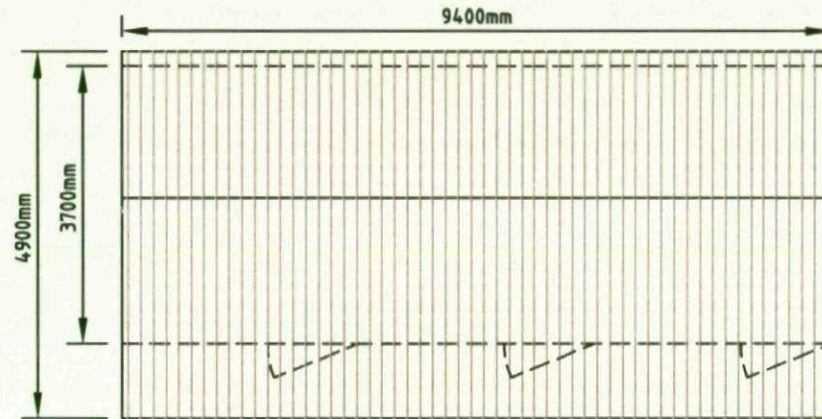


Floor Plan (1:100)

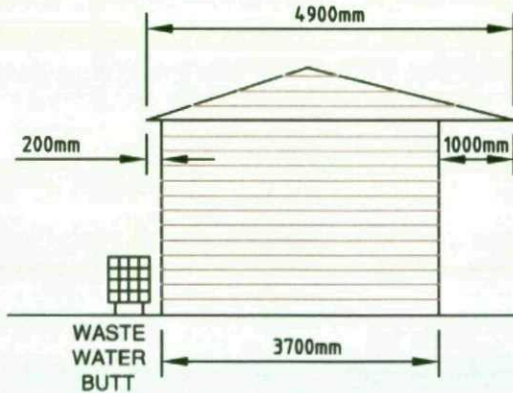

Side Elevation (1:100)

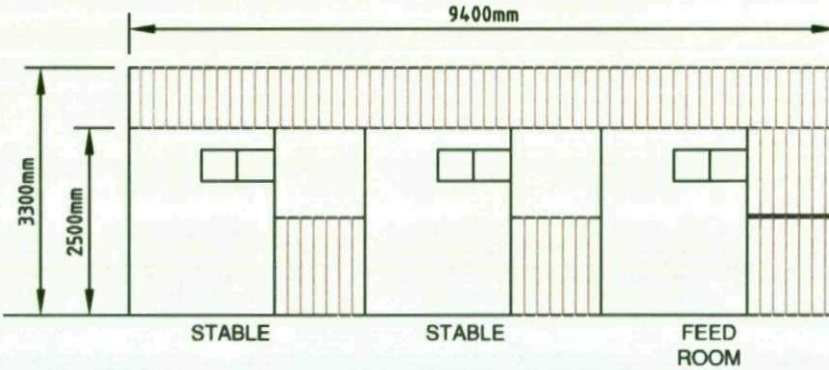


Front Elevation (1:100)

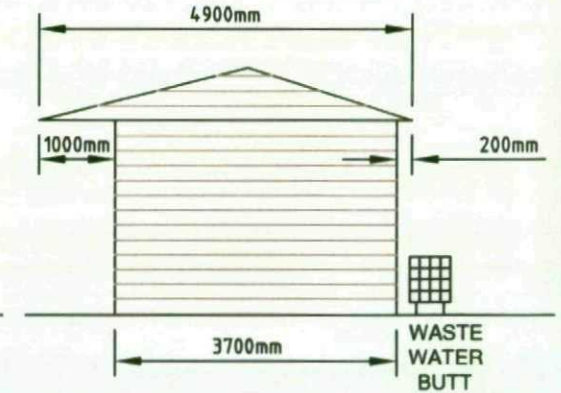


Side Elevation (1:100)

ALL TIMBER CONSTRUCTION
WITH PROFILE SHEET ROOF

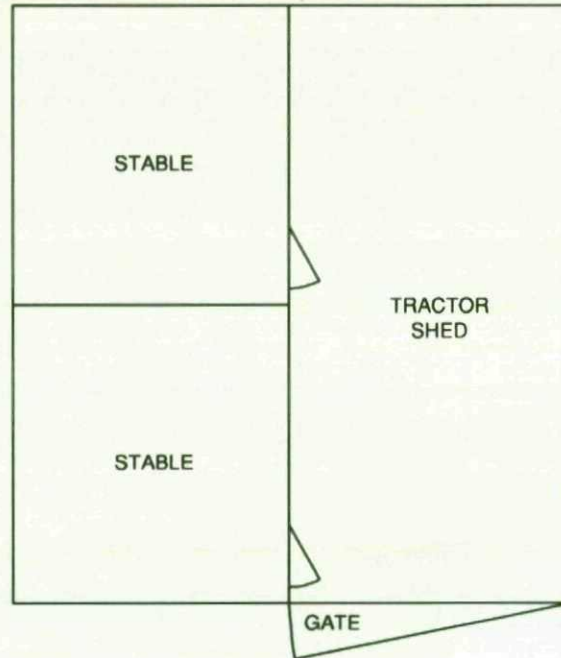


Floor Plan (1:100)

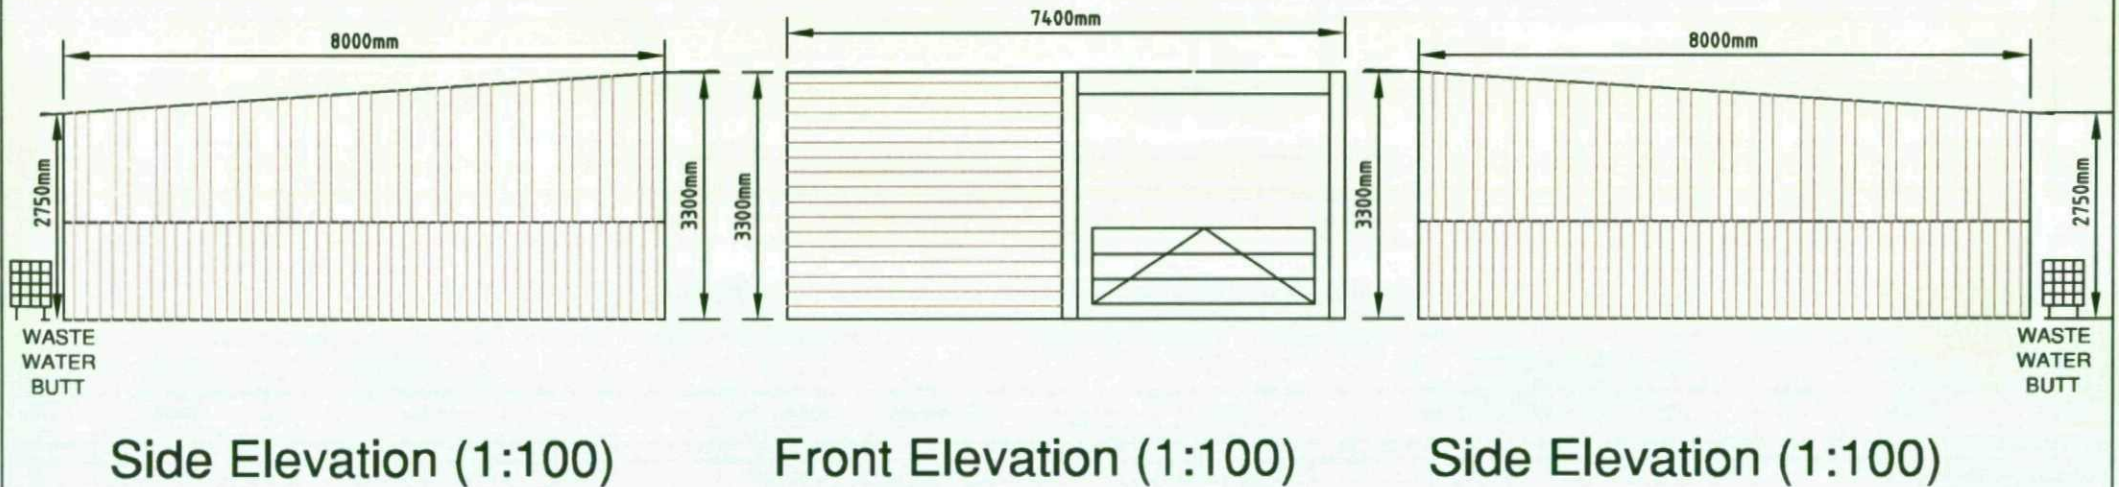


STABLES 2 AND TRACTOR SHED	APRIL 2009	SHEET 2 of 6
DRAWING ISSUE 1 - DRAWN BY MS	SCALE: AS SHOWN	PLANNING DRAWING


ALL TIMBER CONSTRUCTION
WITH PROFILE SHEET ROOF

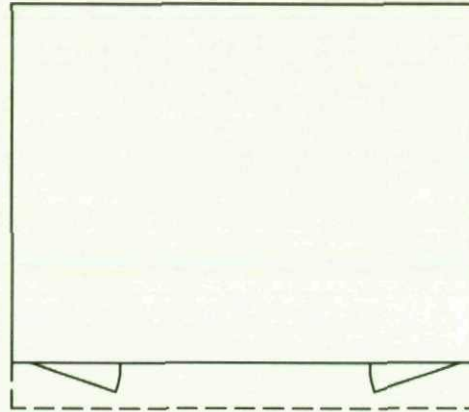


Floor Plan (1:100)

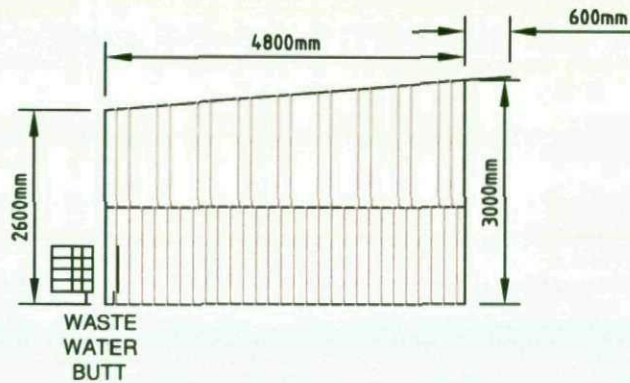

Side Elevation (1:100)

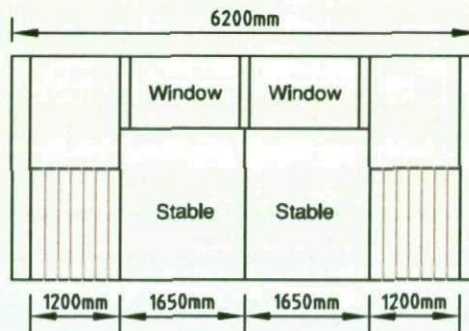

Front Elevation (1:100)

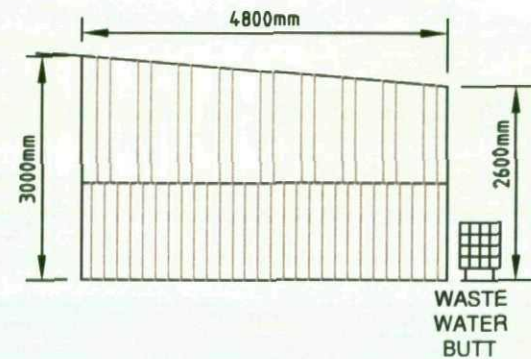


Side Elevation (1:100)


ALL TIMBER CONSTRUCTION
WITH BOARD AND FELT ROOF




Floor Plan (1:100)

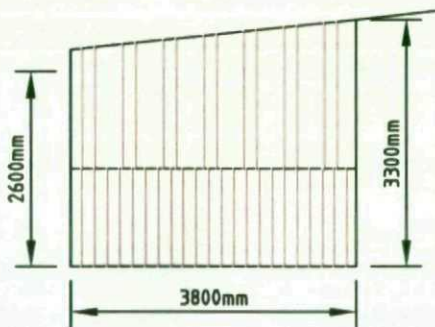

Side Elevation (1:100)

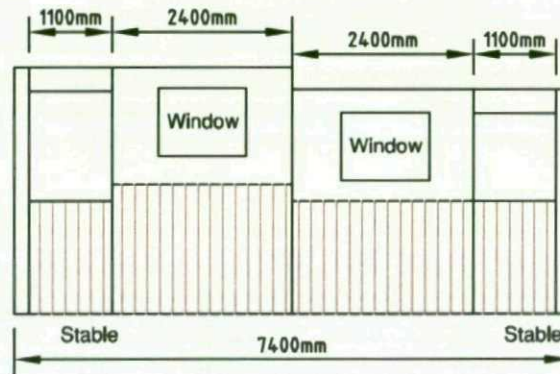

Front Elevation (1:100)

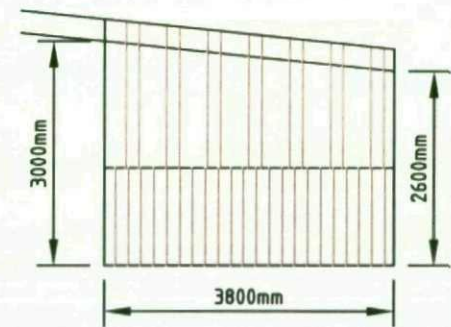



Side Elevation (1:100)



SITE LOCATION PLAN
 DRAWING ISSUE 1 - DRAWN BY MS

APRIL 2009
 SCALE: 1:1000

SHEET 5 of 6
 PLANNING DRAWING

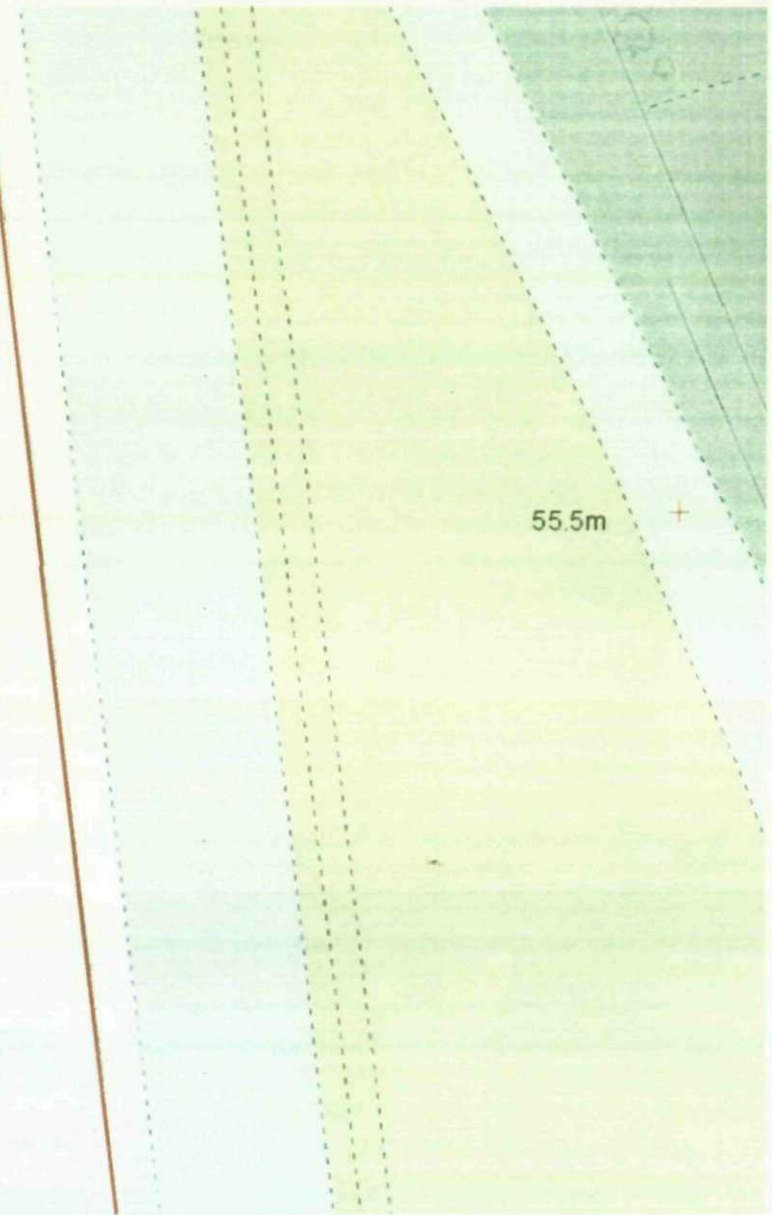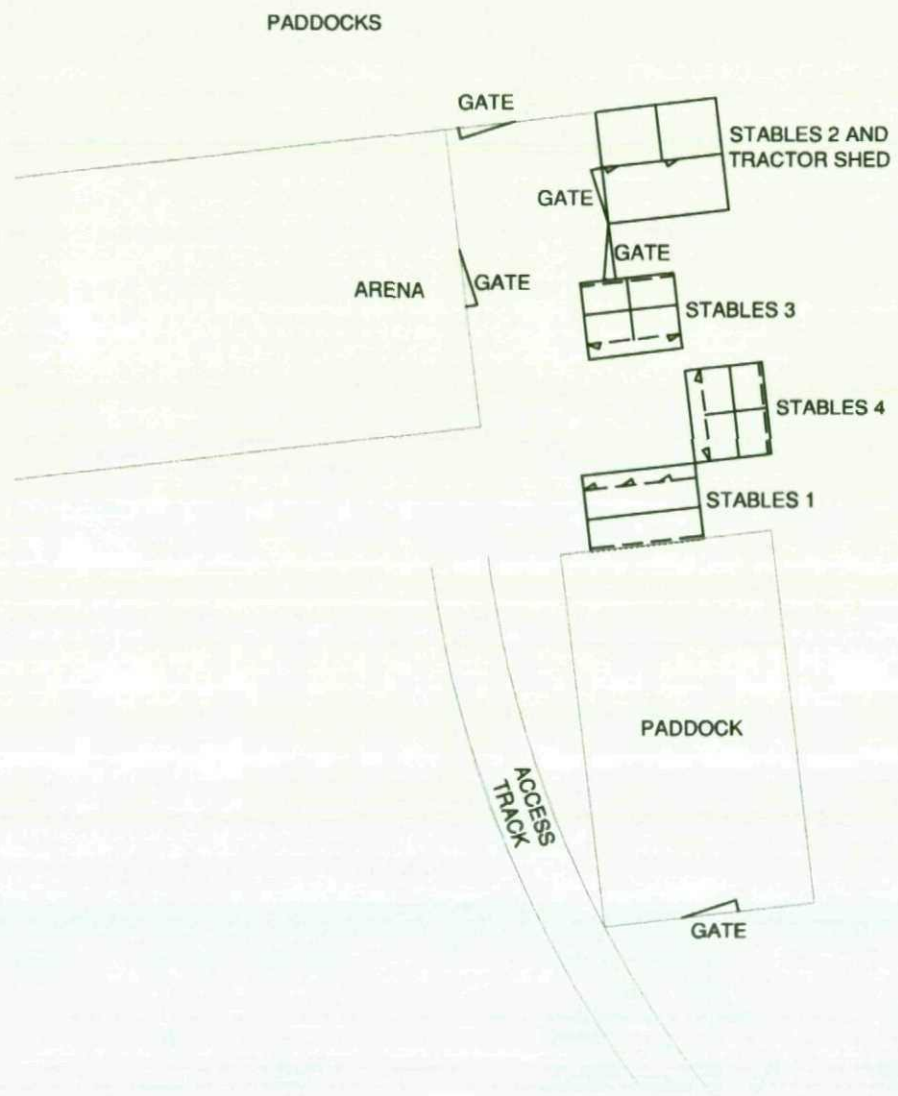

SITE LOCATION PLAN	APRIL 2009	SHEET 6 of 6
DRAWING ISSUE 1 - DRAWN BY MS	SCALE: 1:500	PLANNING DRAWING