



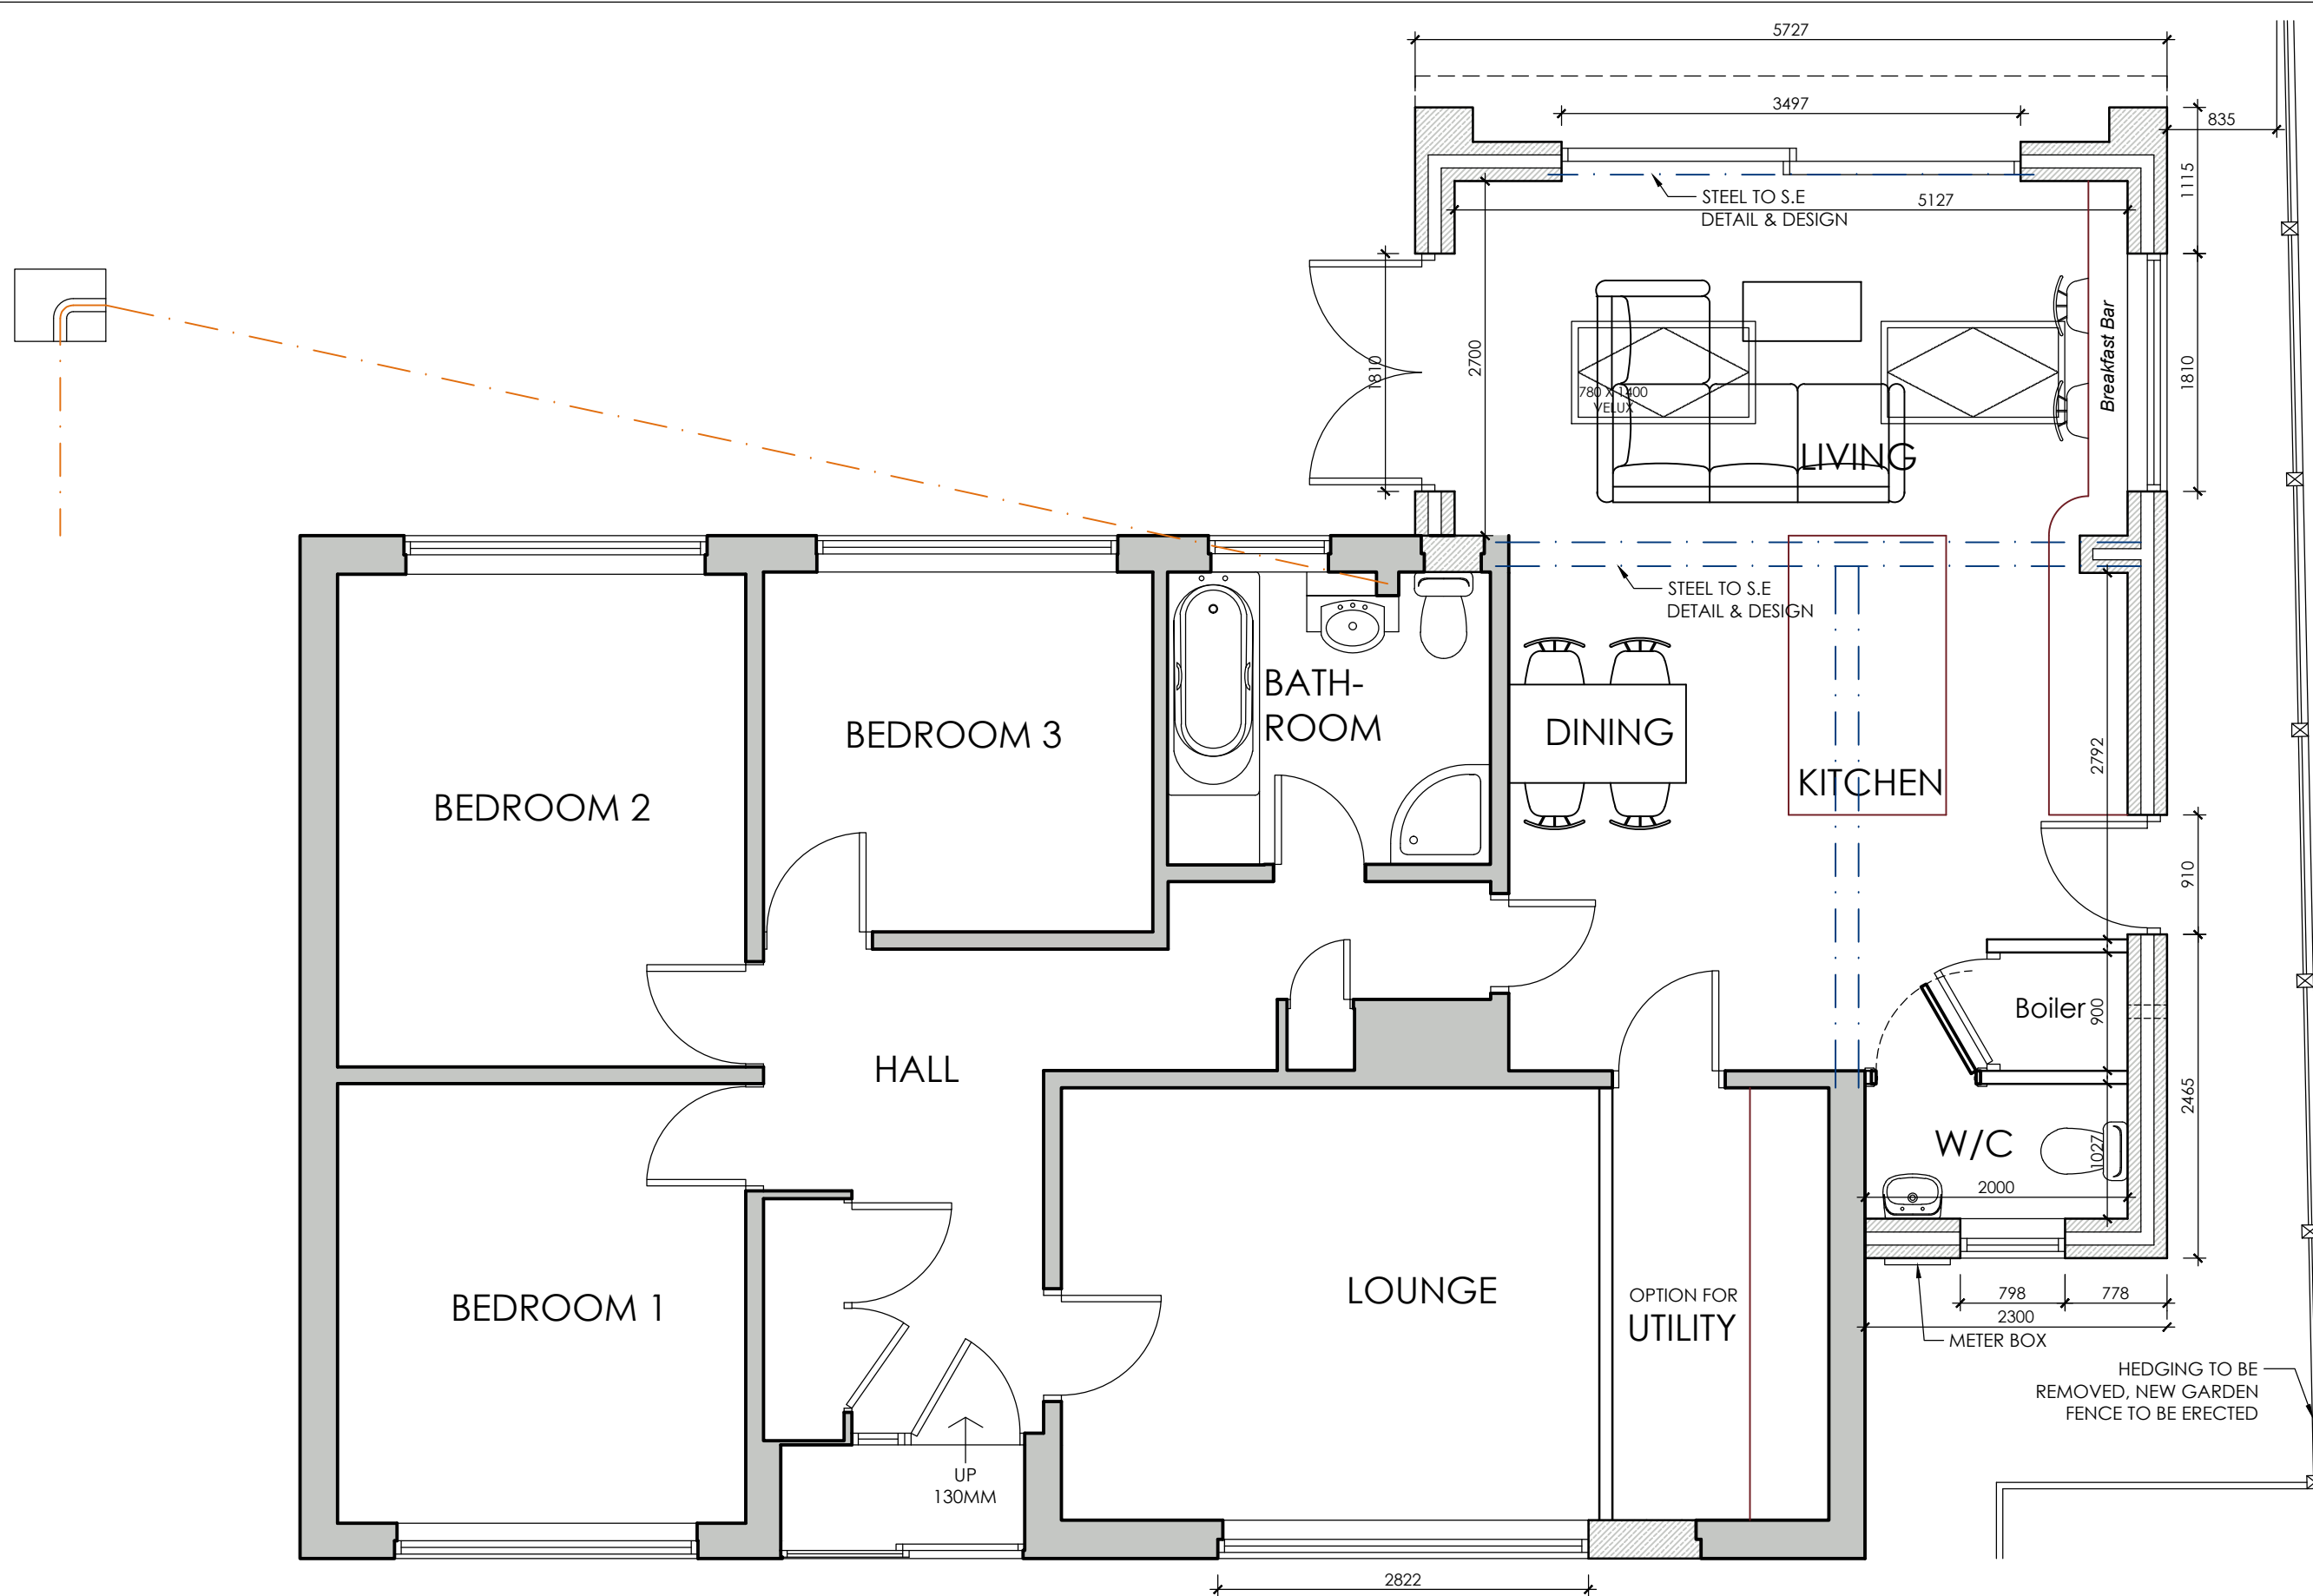

PROPOSED GROUND FLOOR PLAN
SCALE 1:50

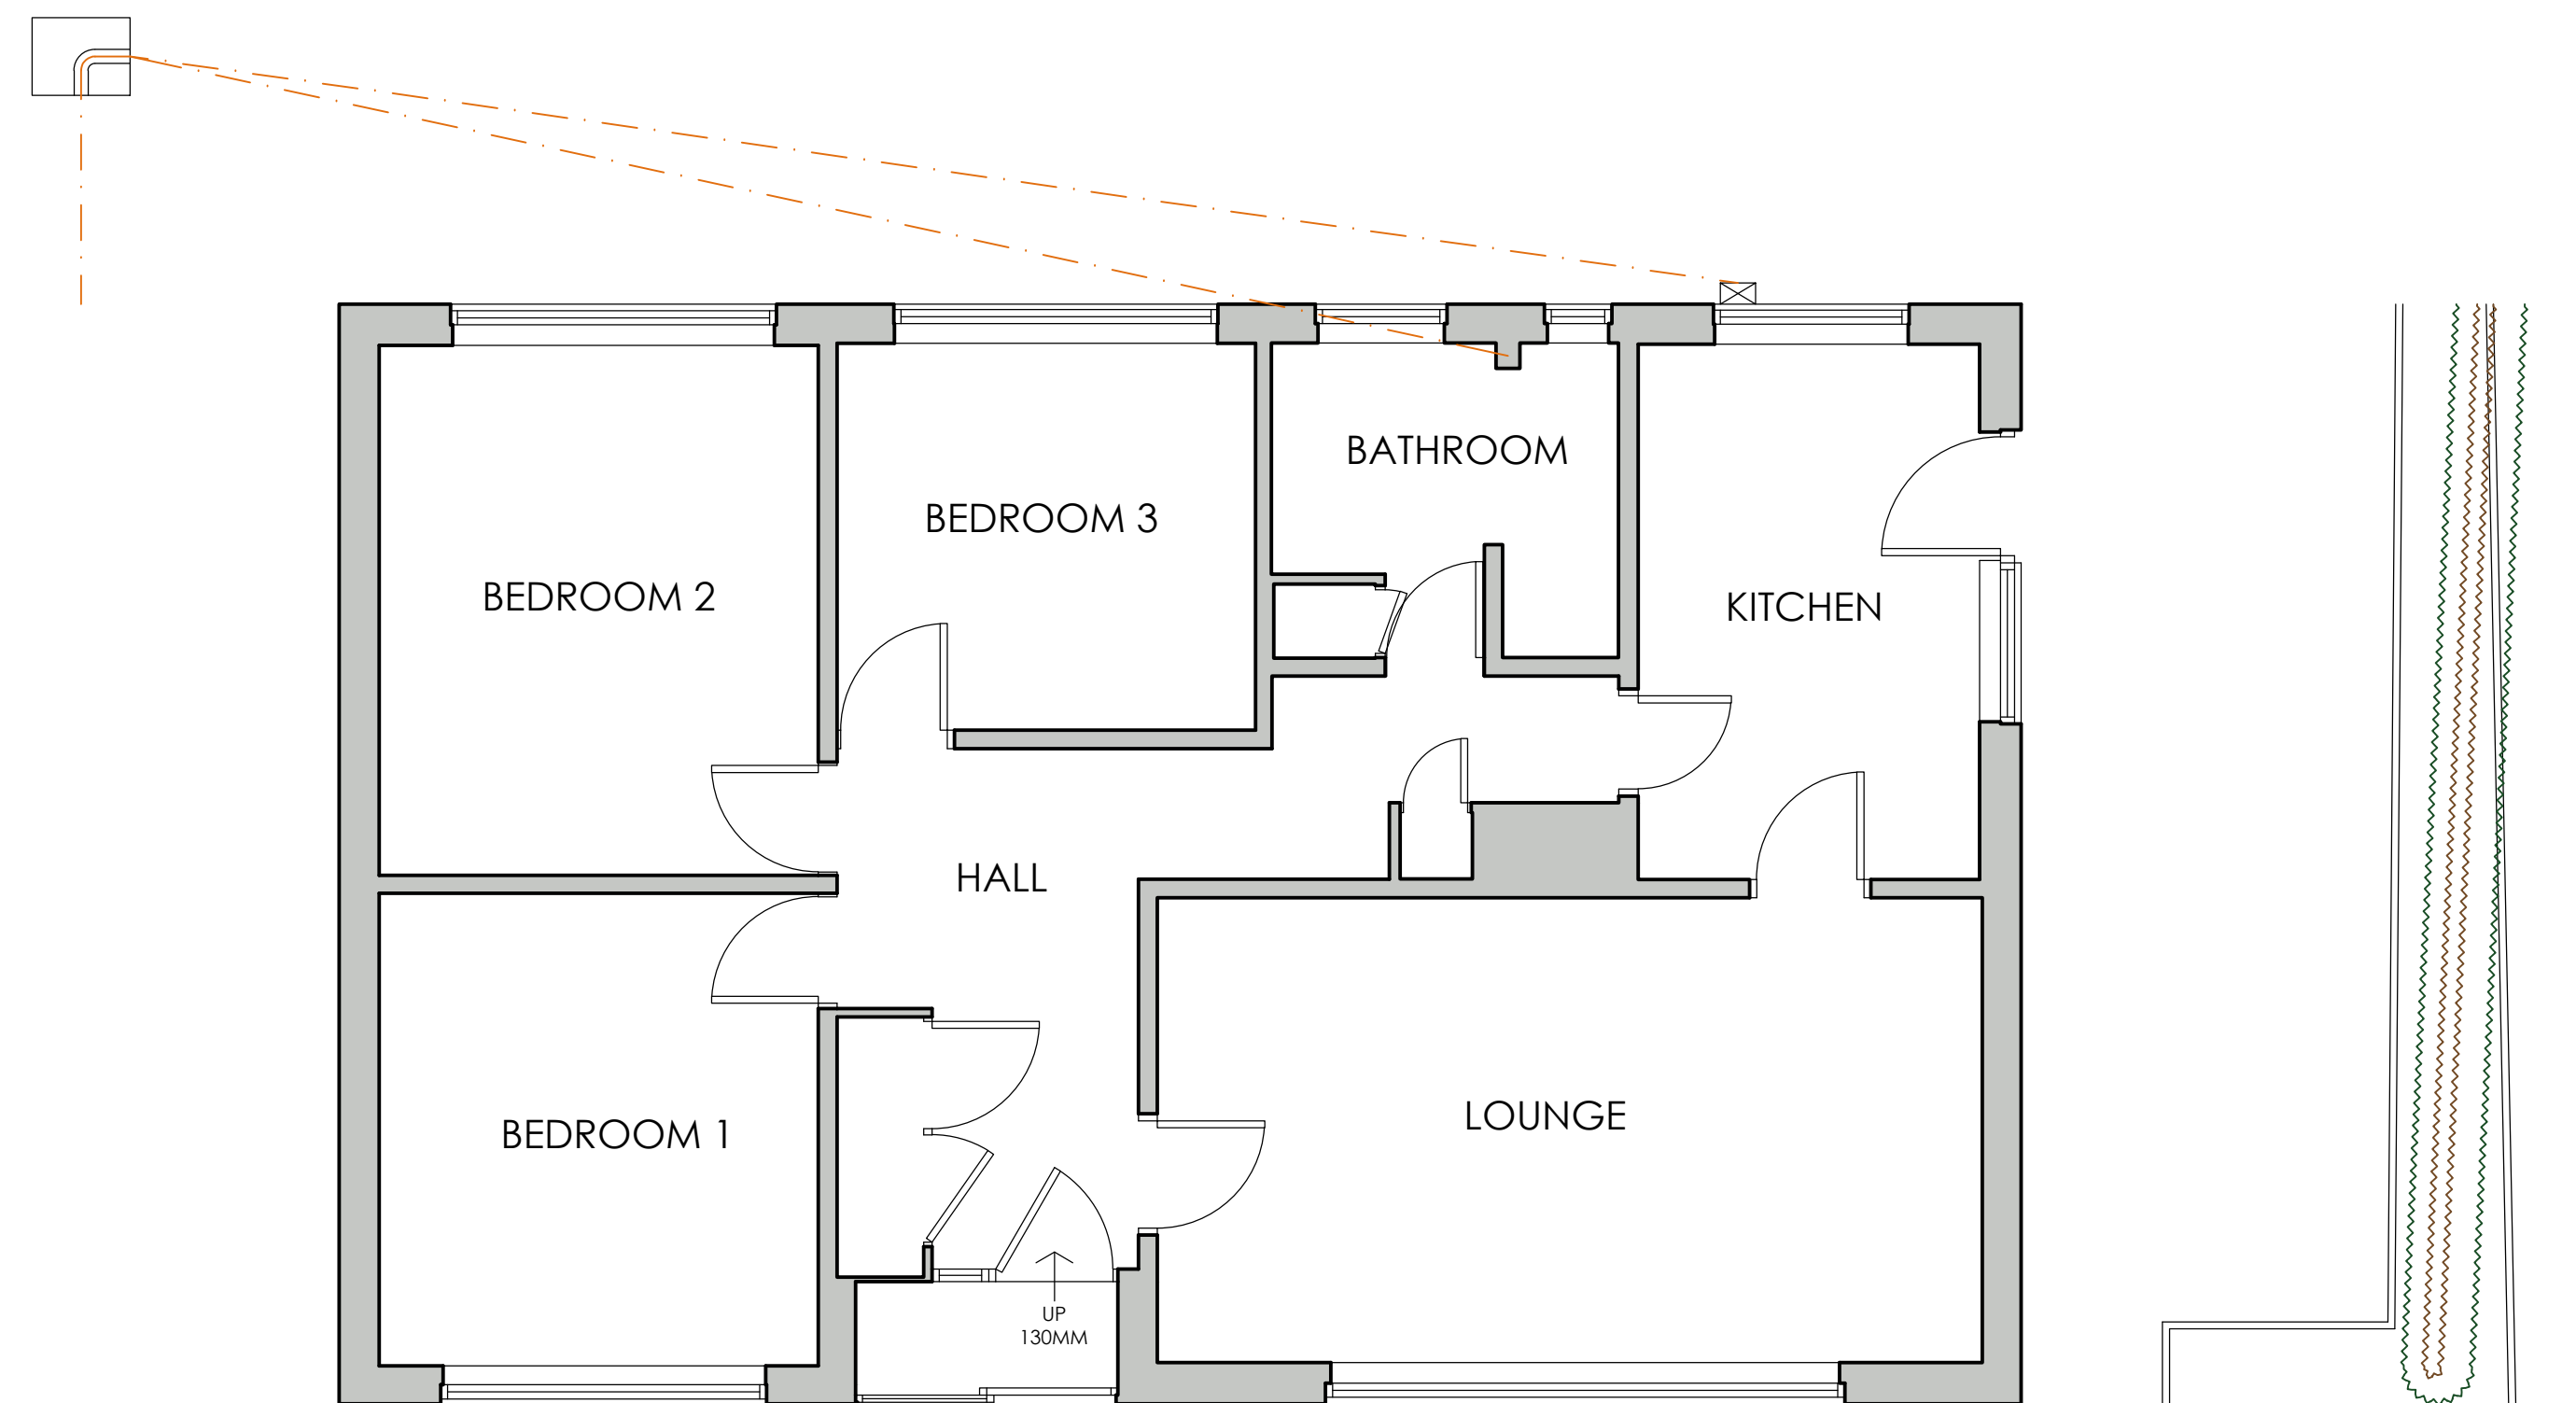

EXISTING GROUND FLOOR PLAN
SCALE 1:50




PROPOSED FRONT ELEVATION
SCALE 1:100

PROPOSED SIDE ELEVATION
SCALE 1:100

PROPOSED REAR ELEVATION
SCALE 1:100

PROPOSED SIDE ELEVATION
SCALE 1:100

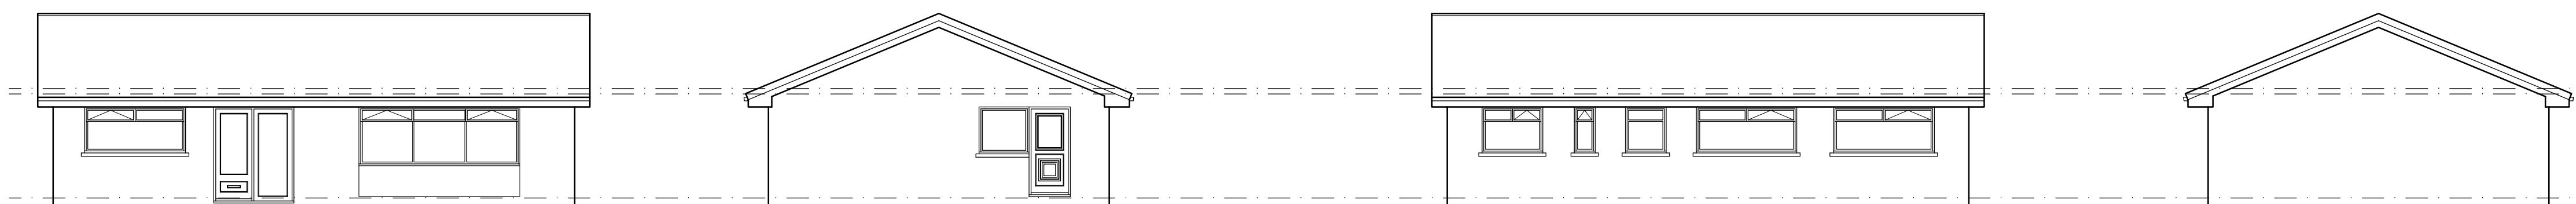


EXISTING FRONT ELEVATION
SCALE 1:100

EXISTING SIDE ELEVATION
SCALE 1:100

EXISTING REAR ELEVATION
SCALE 1:100

EXISTING SIDE ELEVATION
SCALE 1:100

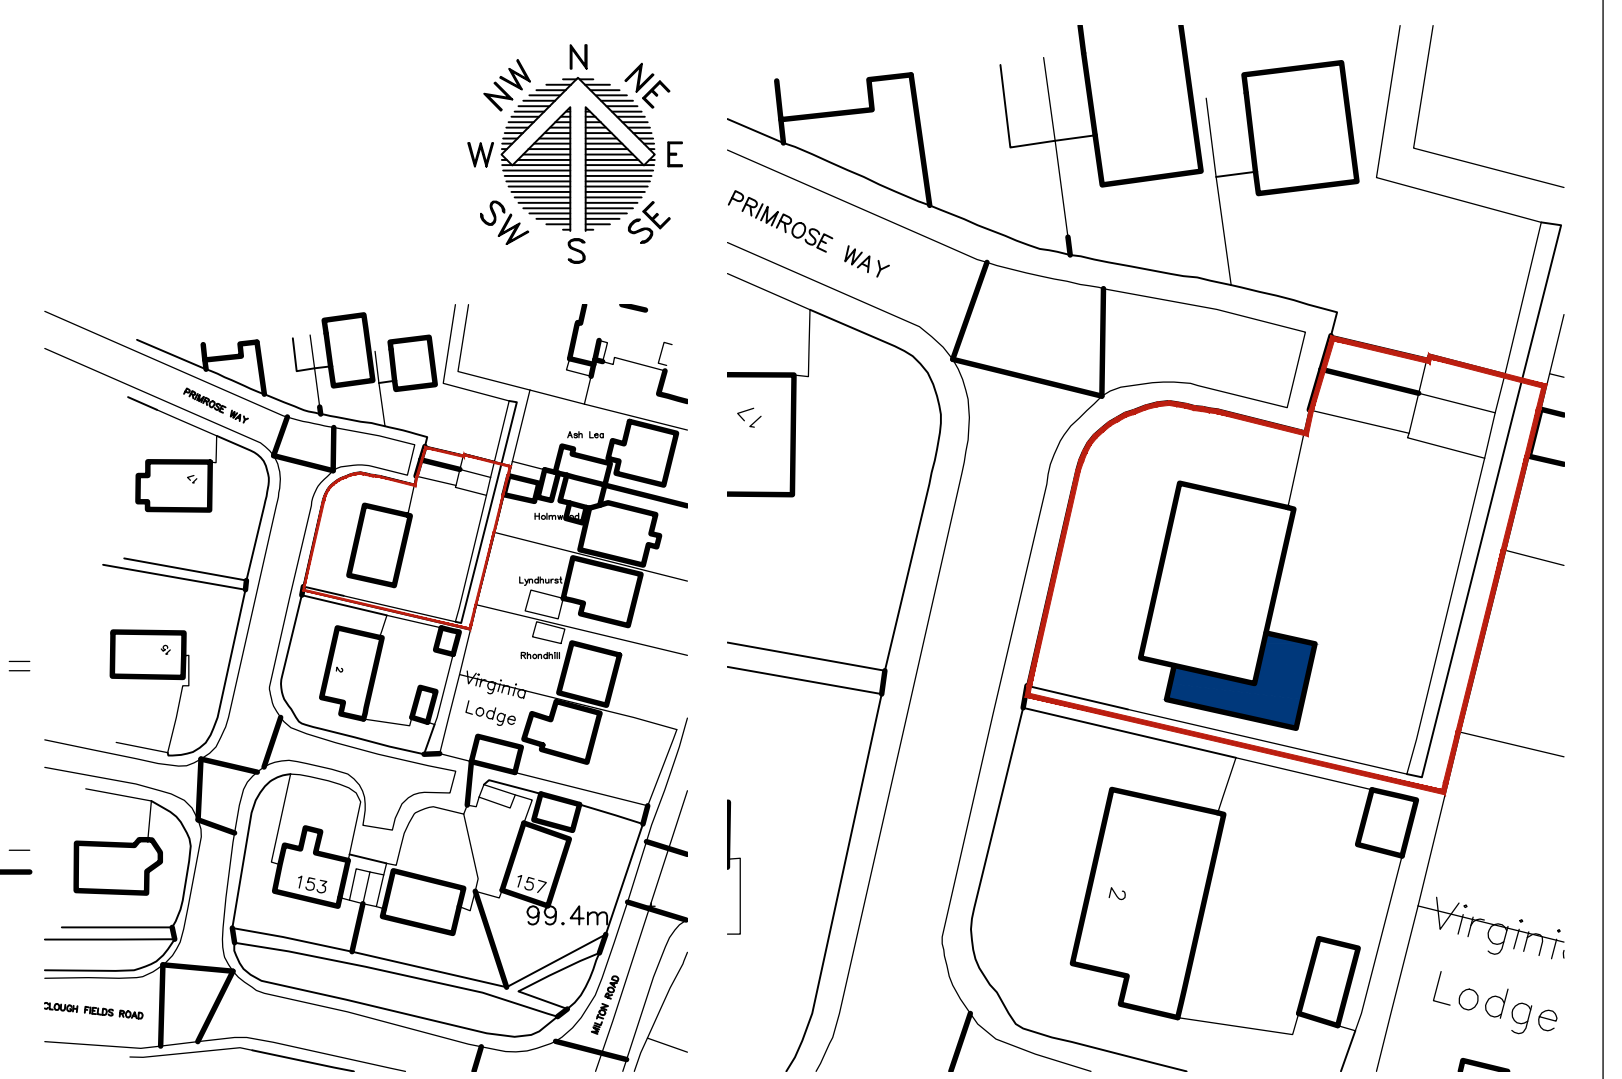

LOCATION PLAN
SCALE 1:1250

BLOCK PLAN
SCALE 1:500

 White Agus Architctural Services			OFFICE ONE, DRILL HALL, 11 EASTGATE, BARNLEY, S70 2EU Phone: 01226 208482 Email: info@whiteagus.co.uk Web: www.whiteagus.co.uk		
Project. PROPOSED WORKS AT 4 PRIMROSE WAY, HOYLAND BARNLEY, S74 0HN			Client. MR JOHN ROBINSON		
Drawing Title. PLANS AND ELEVATIONS			Date. DECEMBER 2024 Scale. 1:50 & 1:100 @ A1 Ref. 24-135 Dwg. No. 01 Rev. C		
Date	Suffix	Description	Date	Suffix	Description
06/01/2024	A	REVISED TO CLIENTS REQUIREMENTS			
15/01/2025	B	BOUNDARY LINE CORRECTED			
12/03/2025	C	MATERIALS REVISED			