





Proposed East Elevation to Honeywell Street (1:100)

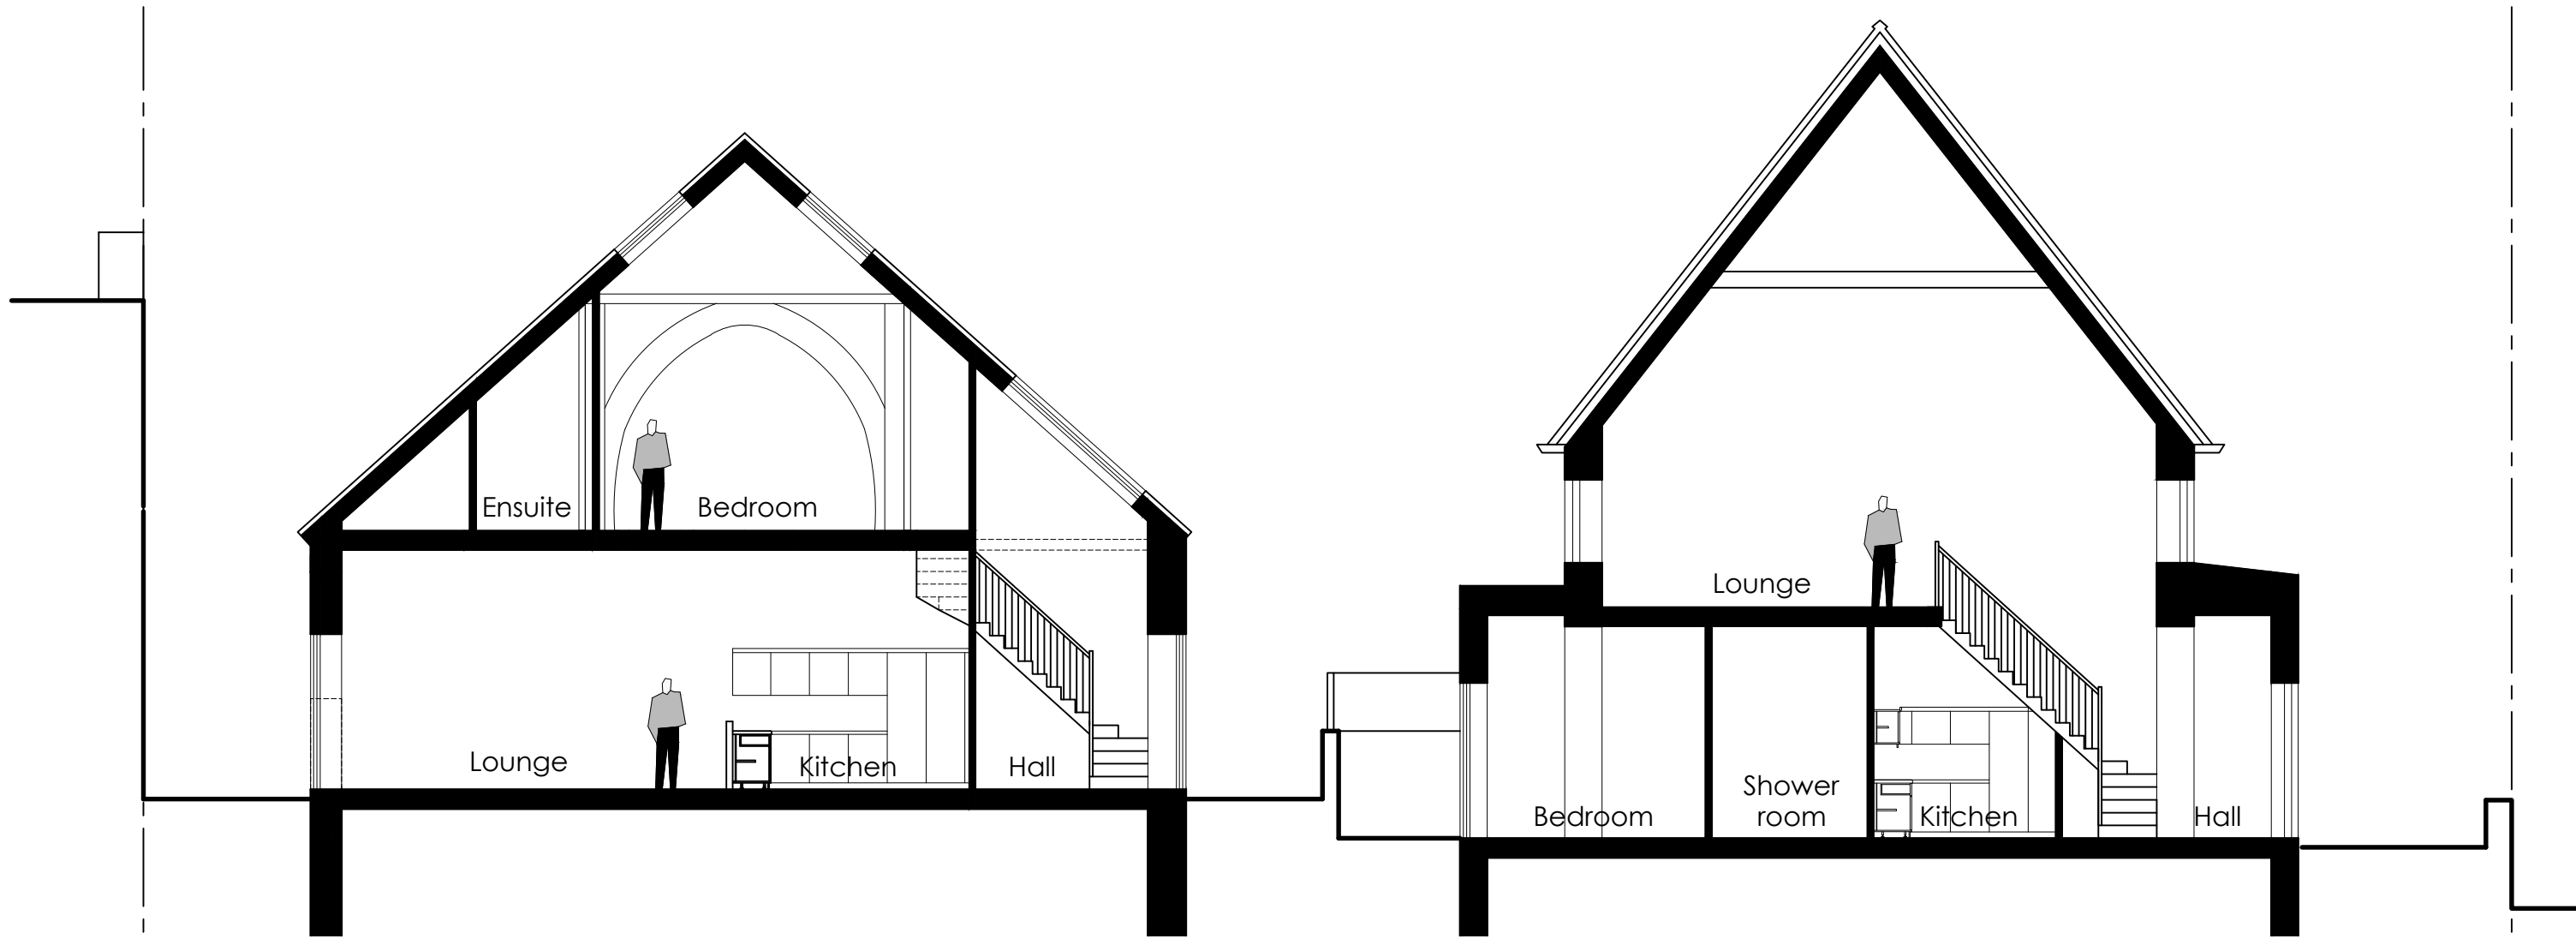


Proposed Typical Section (1:100)




Proposed West Elevation (1:100)

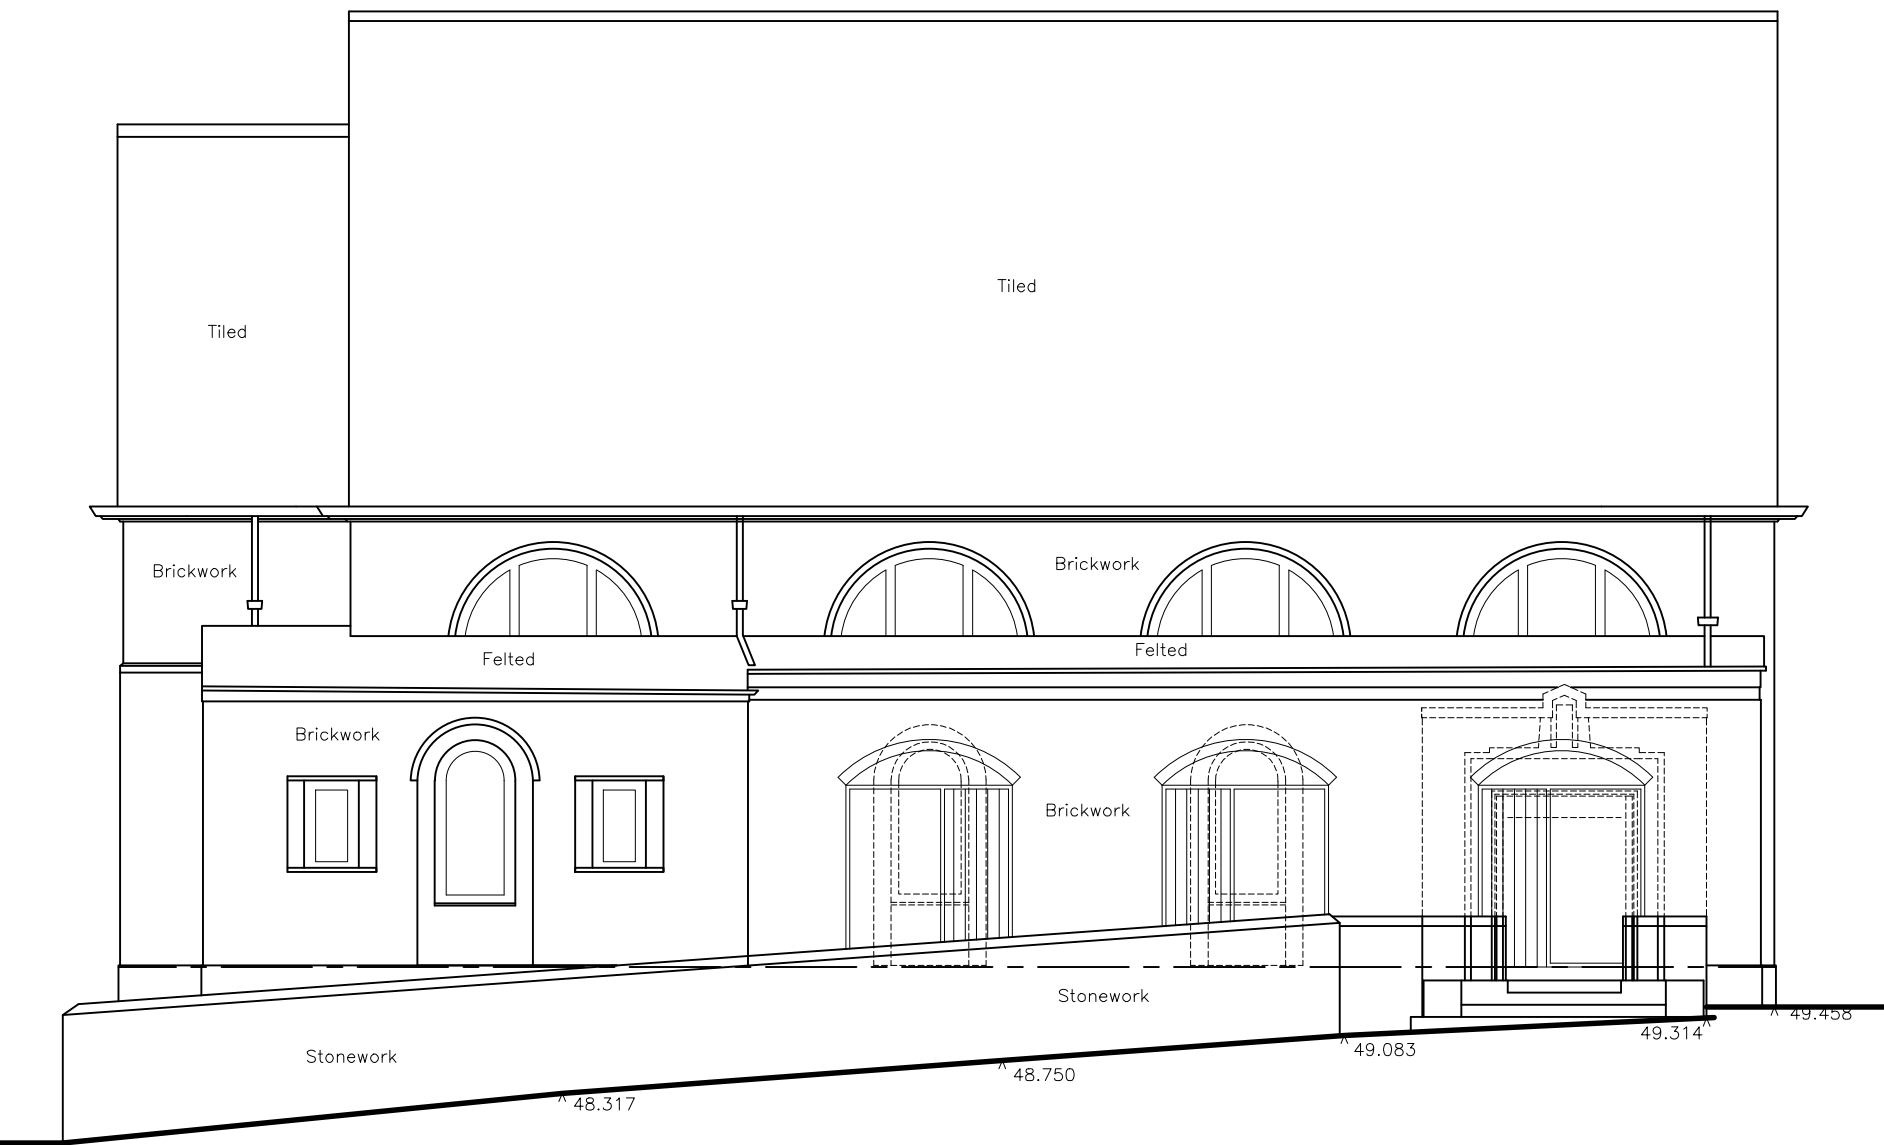


Proposed North Elevation to Old Mill Lane (1:100)

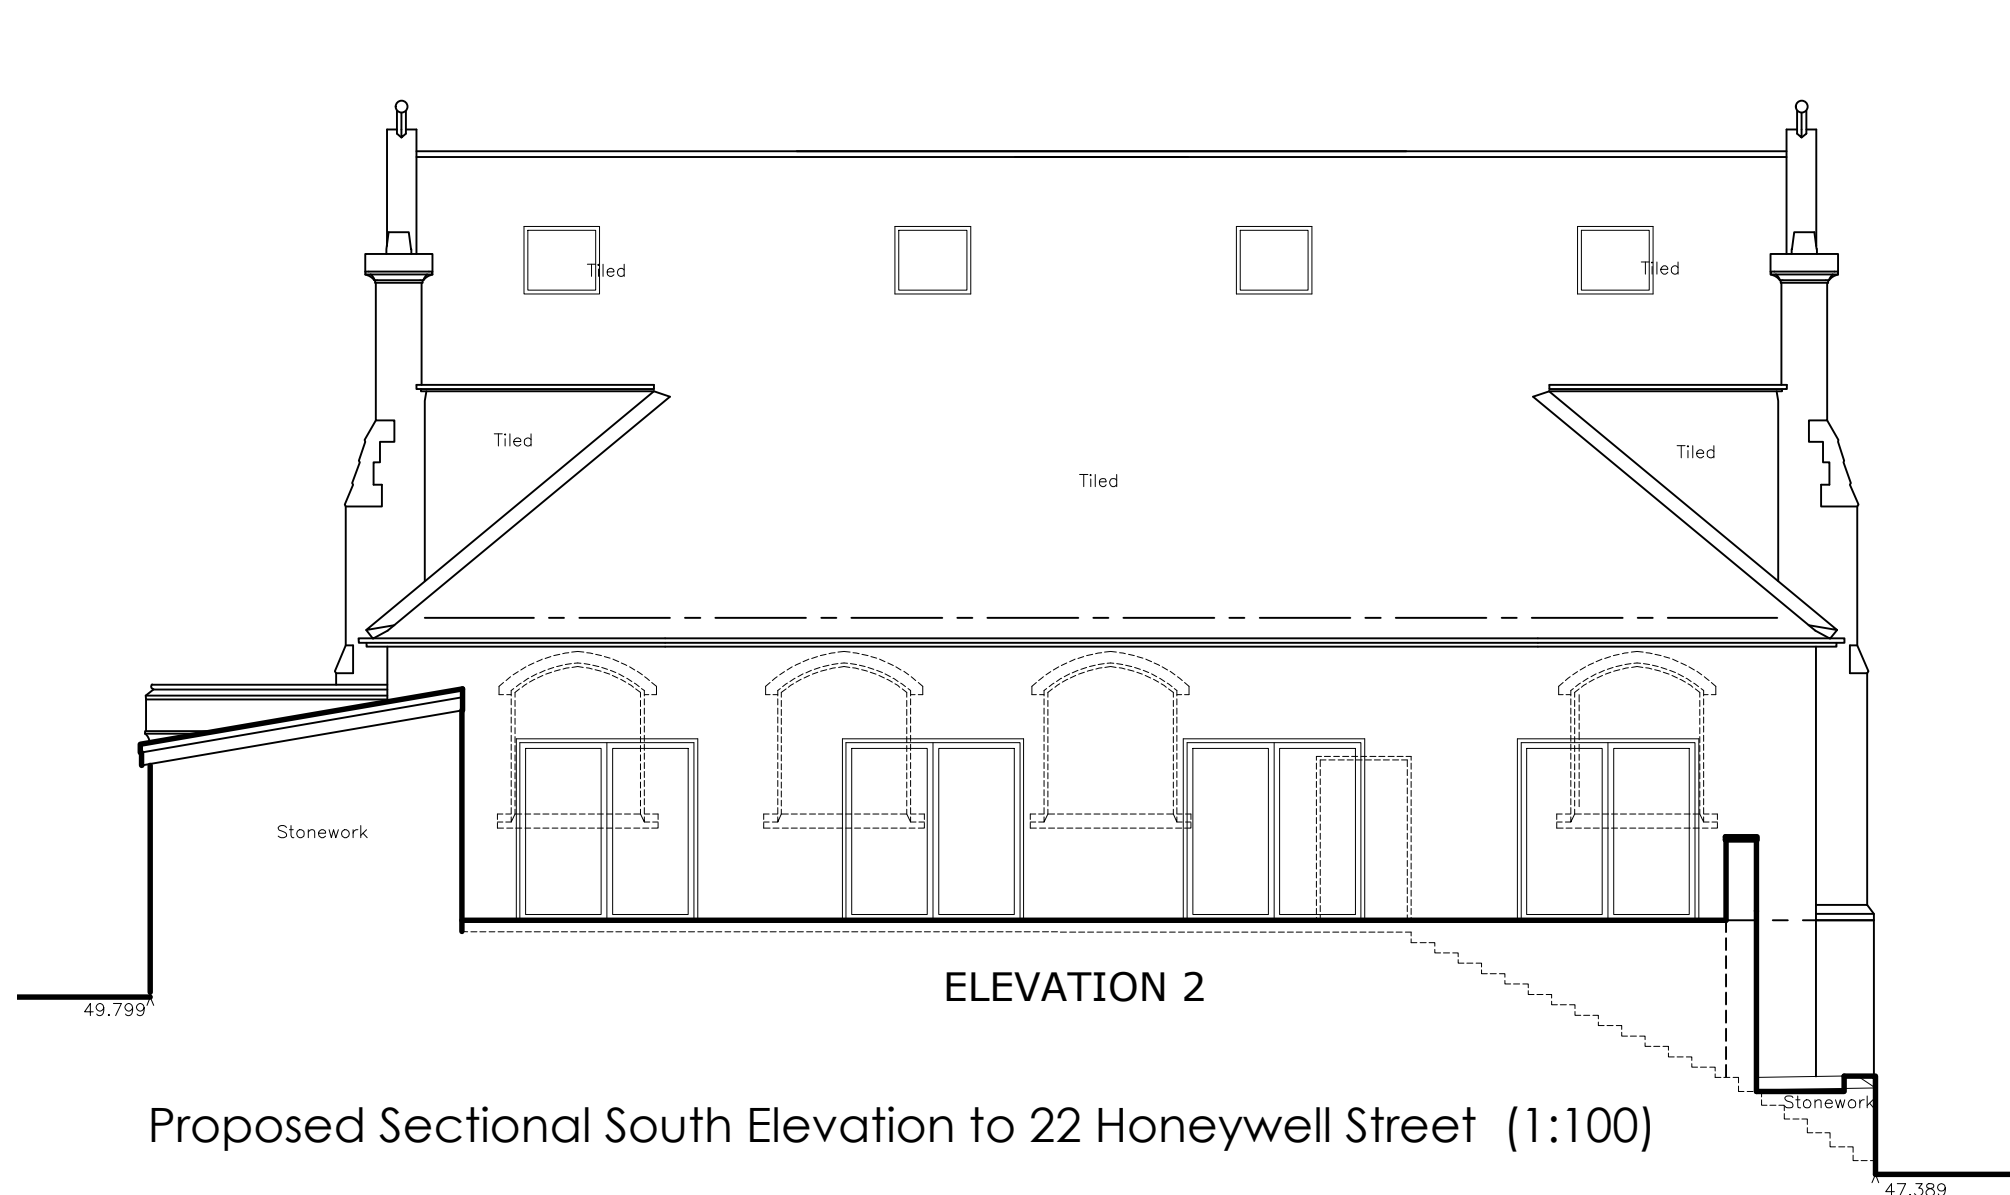

Proposed Sectional South Elevation to 22 Honeywell Street (1:100)

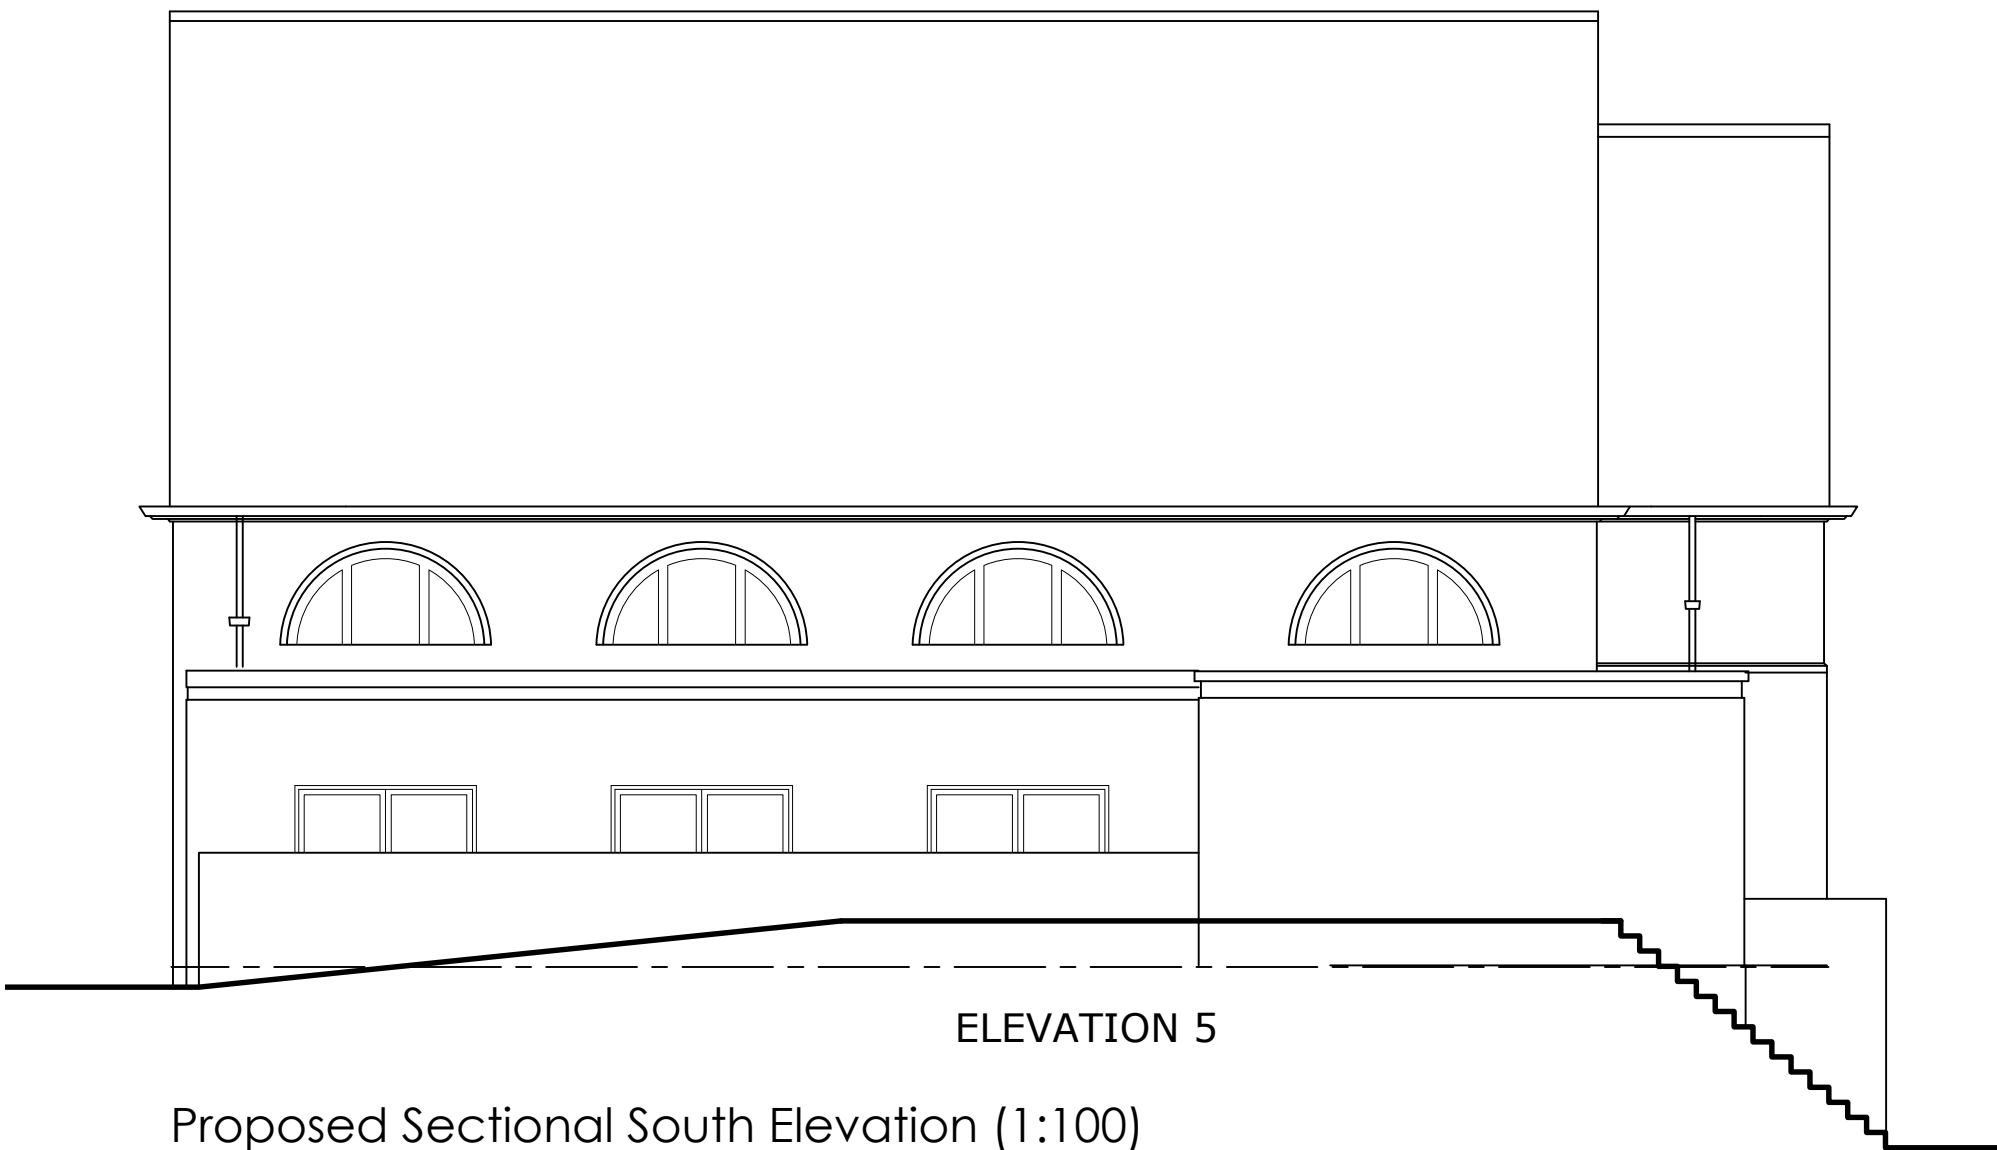

Proposed Sectional South Elevation (1:100)

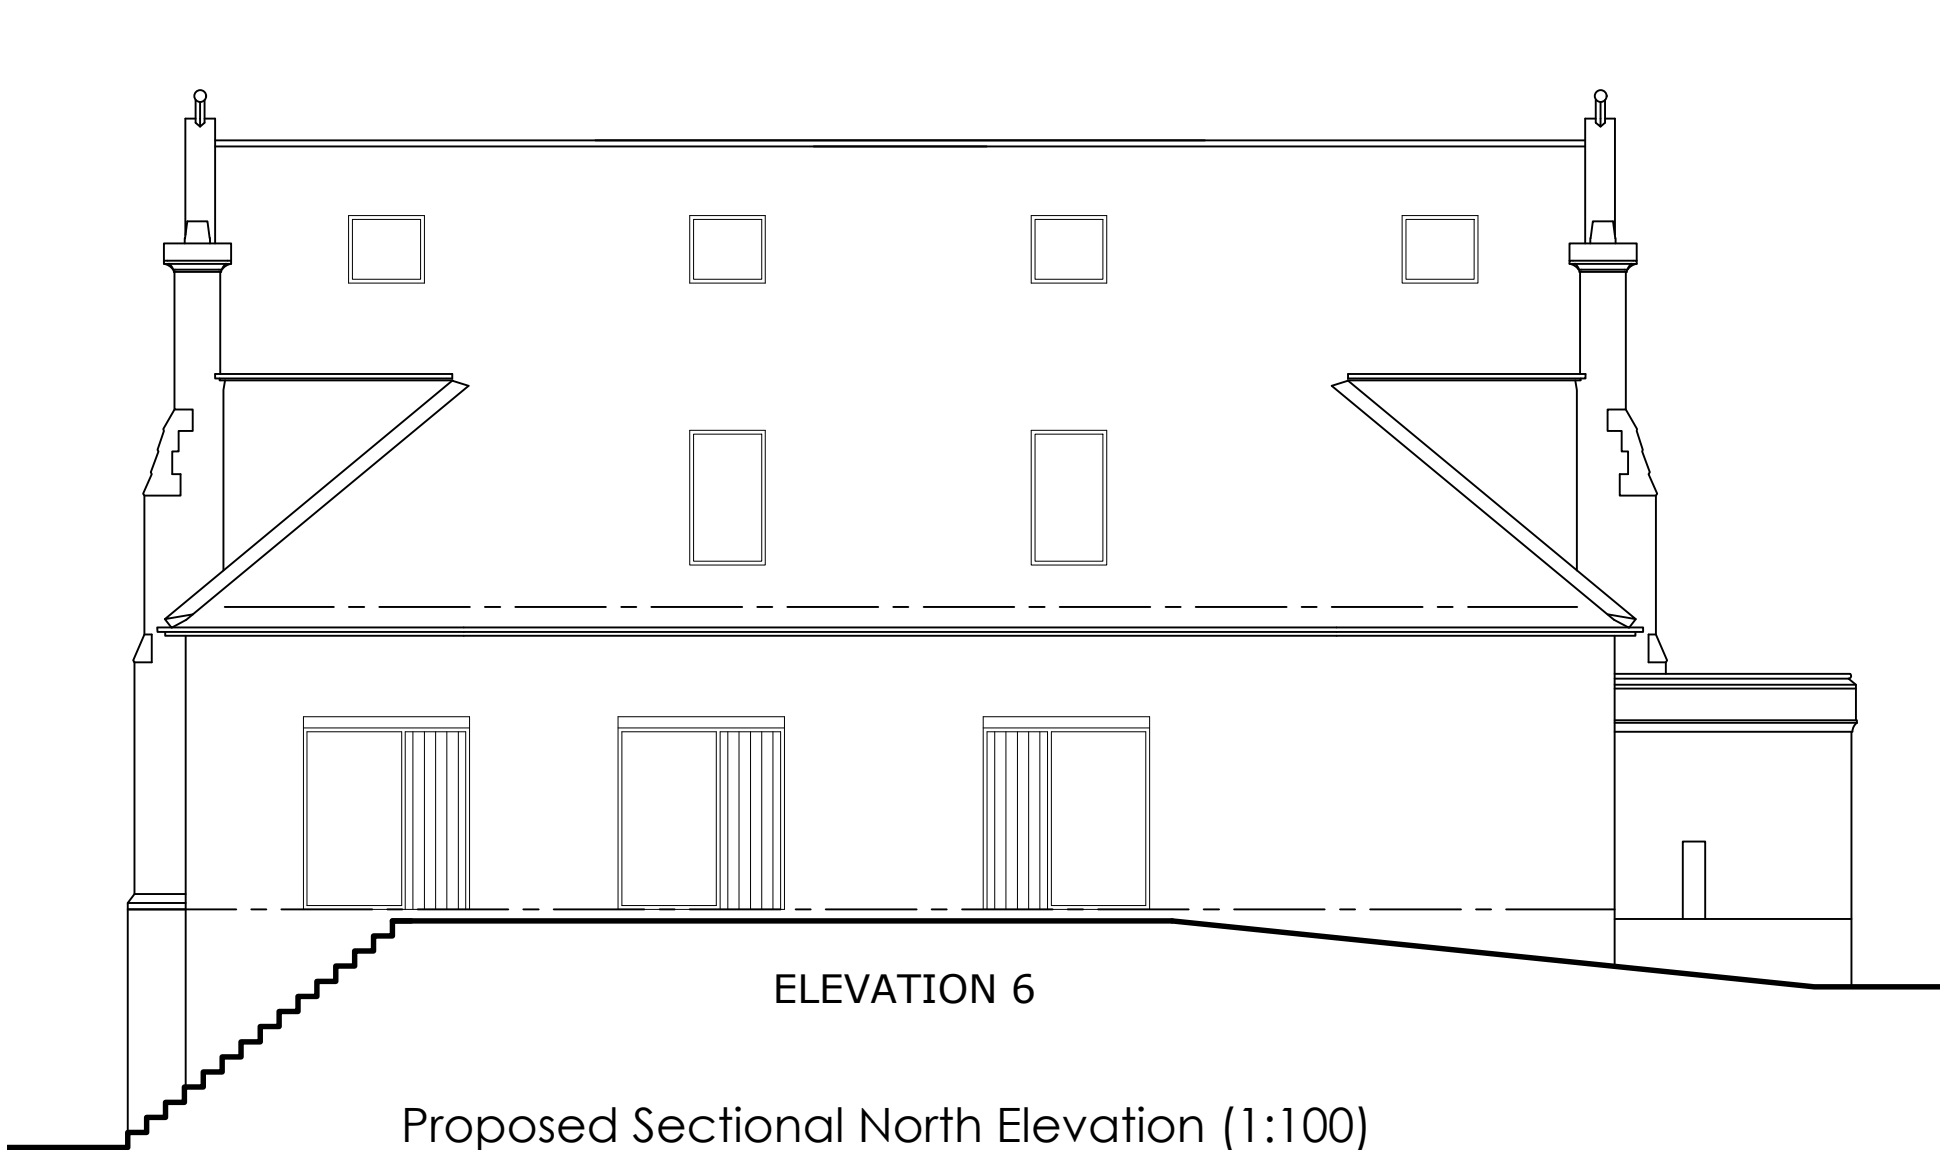

Proposed Sectional North Elevation (1:100)

P1	09-05-24	Preliminary Issue
Rev	Date	Comments

Project
Proposed Residential Conversion
and Change of Use
St Barnabas Hall
26 Honeywell Street
Barnsley, S71 1PZ

Client
Kruidberg Capital

Drawing title
Proposed Elevations

Scale	1:100 @ A1	Drawing No.	A23-32-03	Revision	P1
Date	JUNE 2024				
Drawn By	BJDL				

edge
AD Ltd

T: +44 (0) 114 4491170 M: +44 07775107981
W: www.edge-ad.co.uk E: info@edge-ad.co.uk
Wharf House, Wharf Street, Sheffield S2 5SY - Registered Company No. 08593883