


Existing Ground Floor Plan
Scale: 1:50

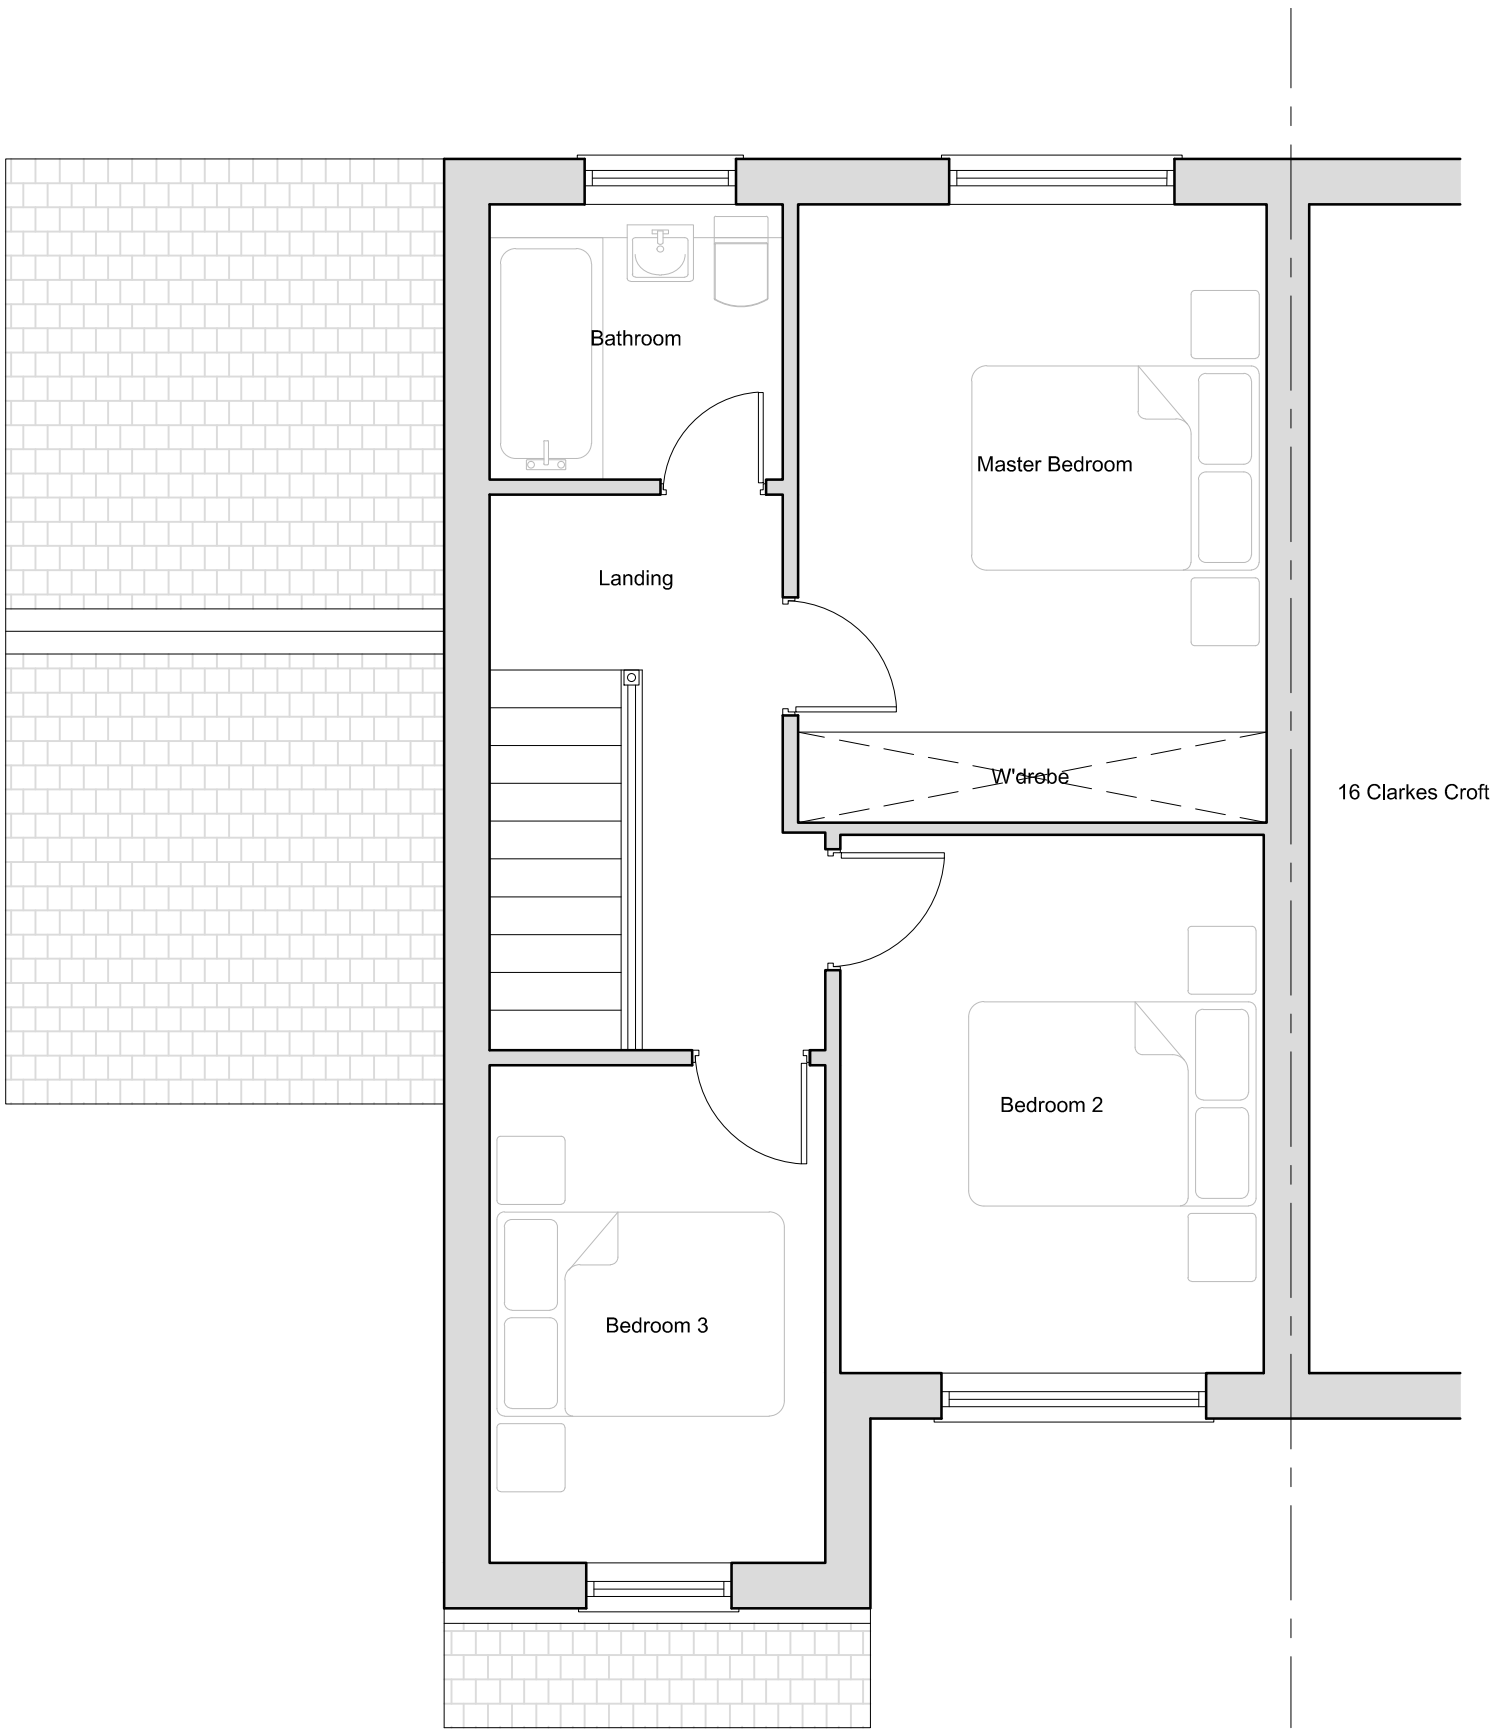

Existing First Floor Plan
Scale: 1:50