






PROPOSED FRONT ELEVATION
SCALE 1/100

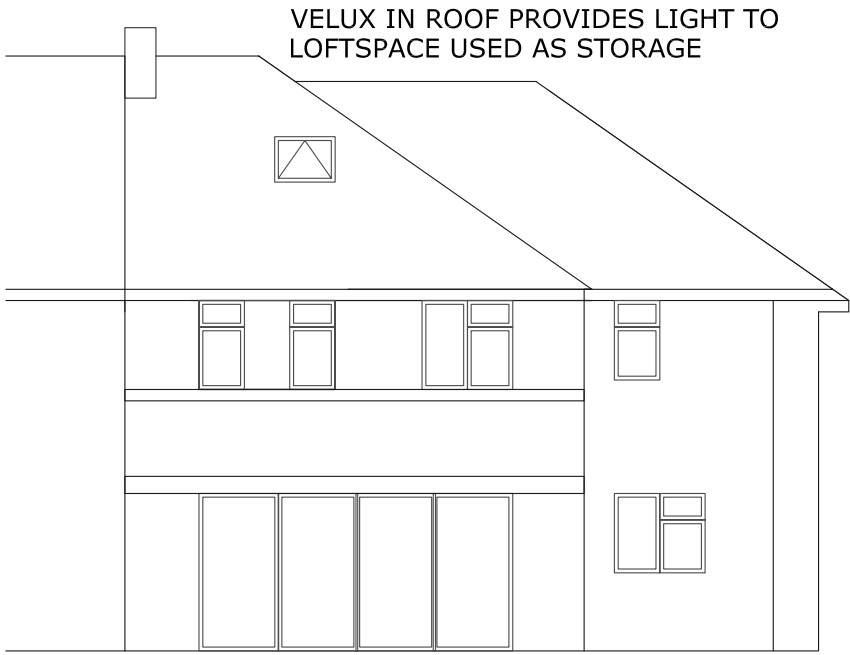


PROPOSED REAR ELEVATION
SCALE 1/100

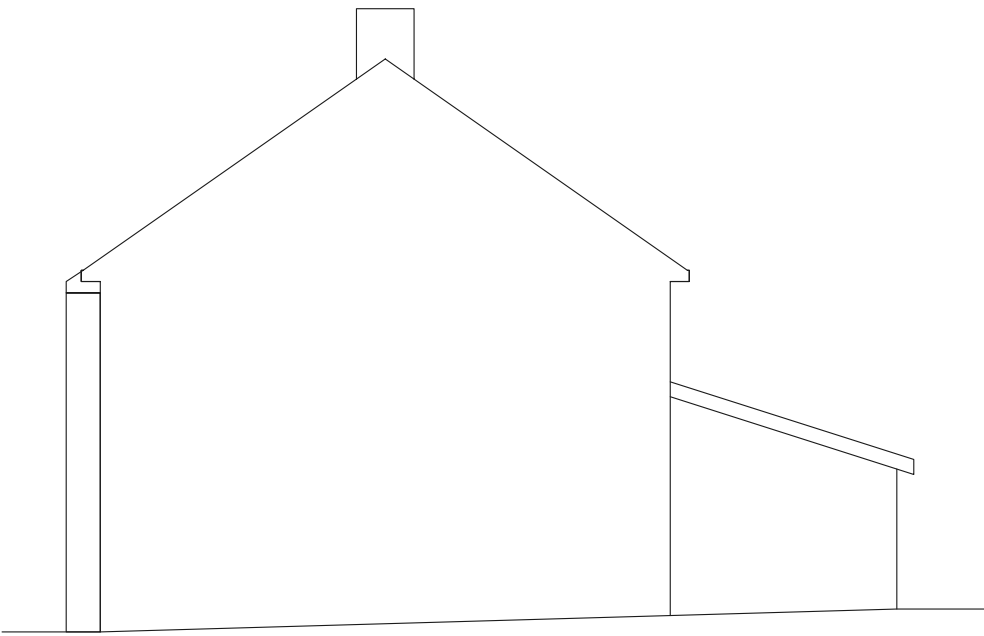


PROPOSED SIDE ELEVATION TO BOUNDARY
SCALE 1/100

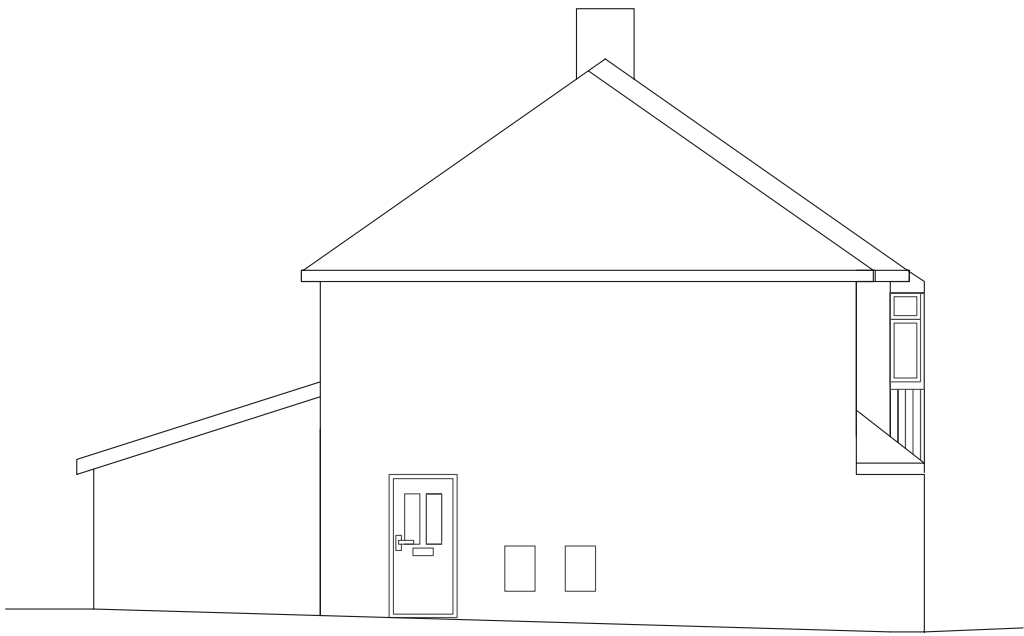

PROPOSED SIDE ELEVATION
SCALE 1/100

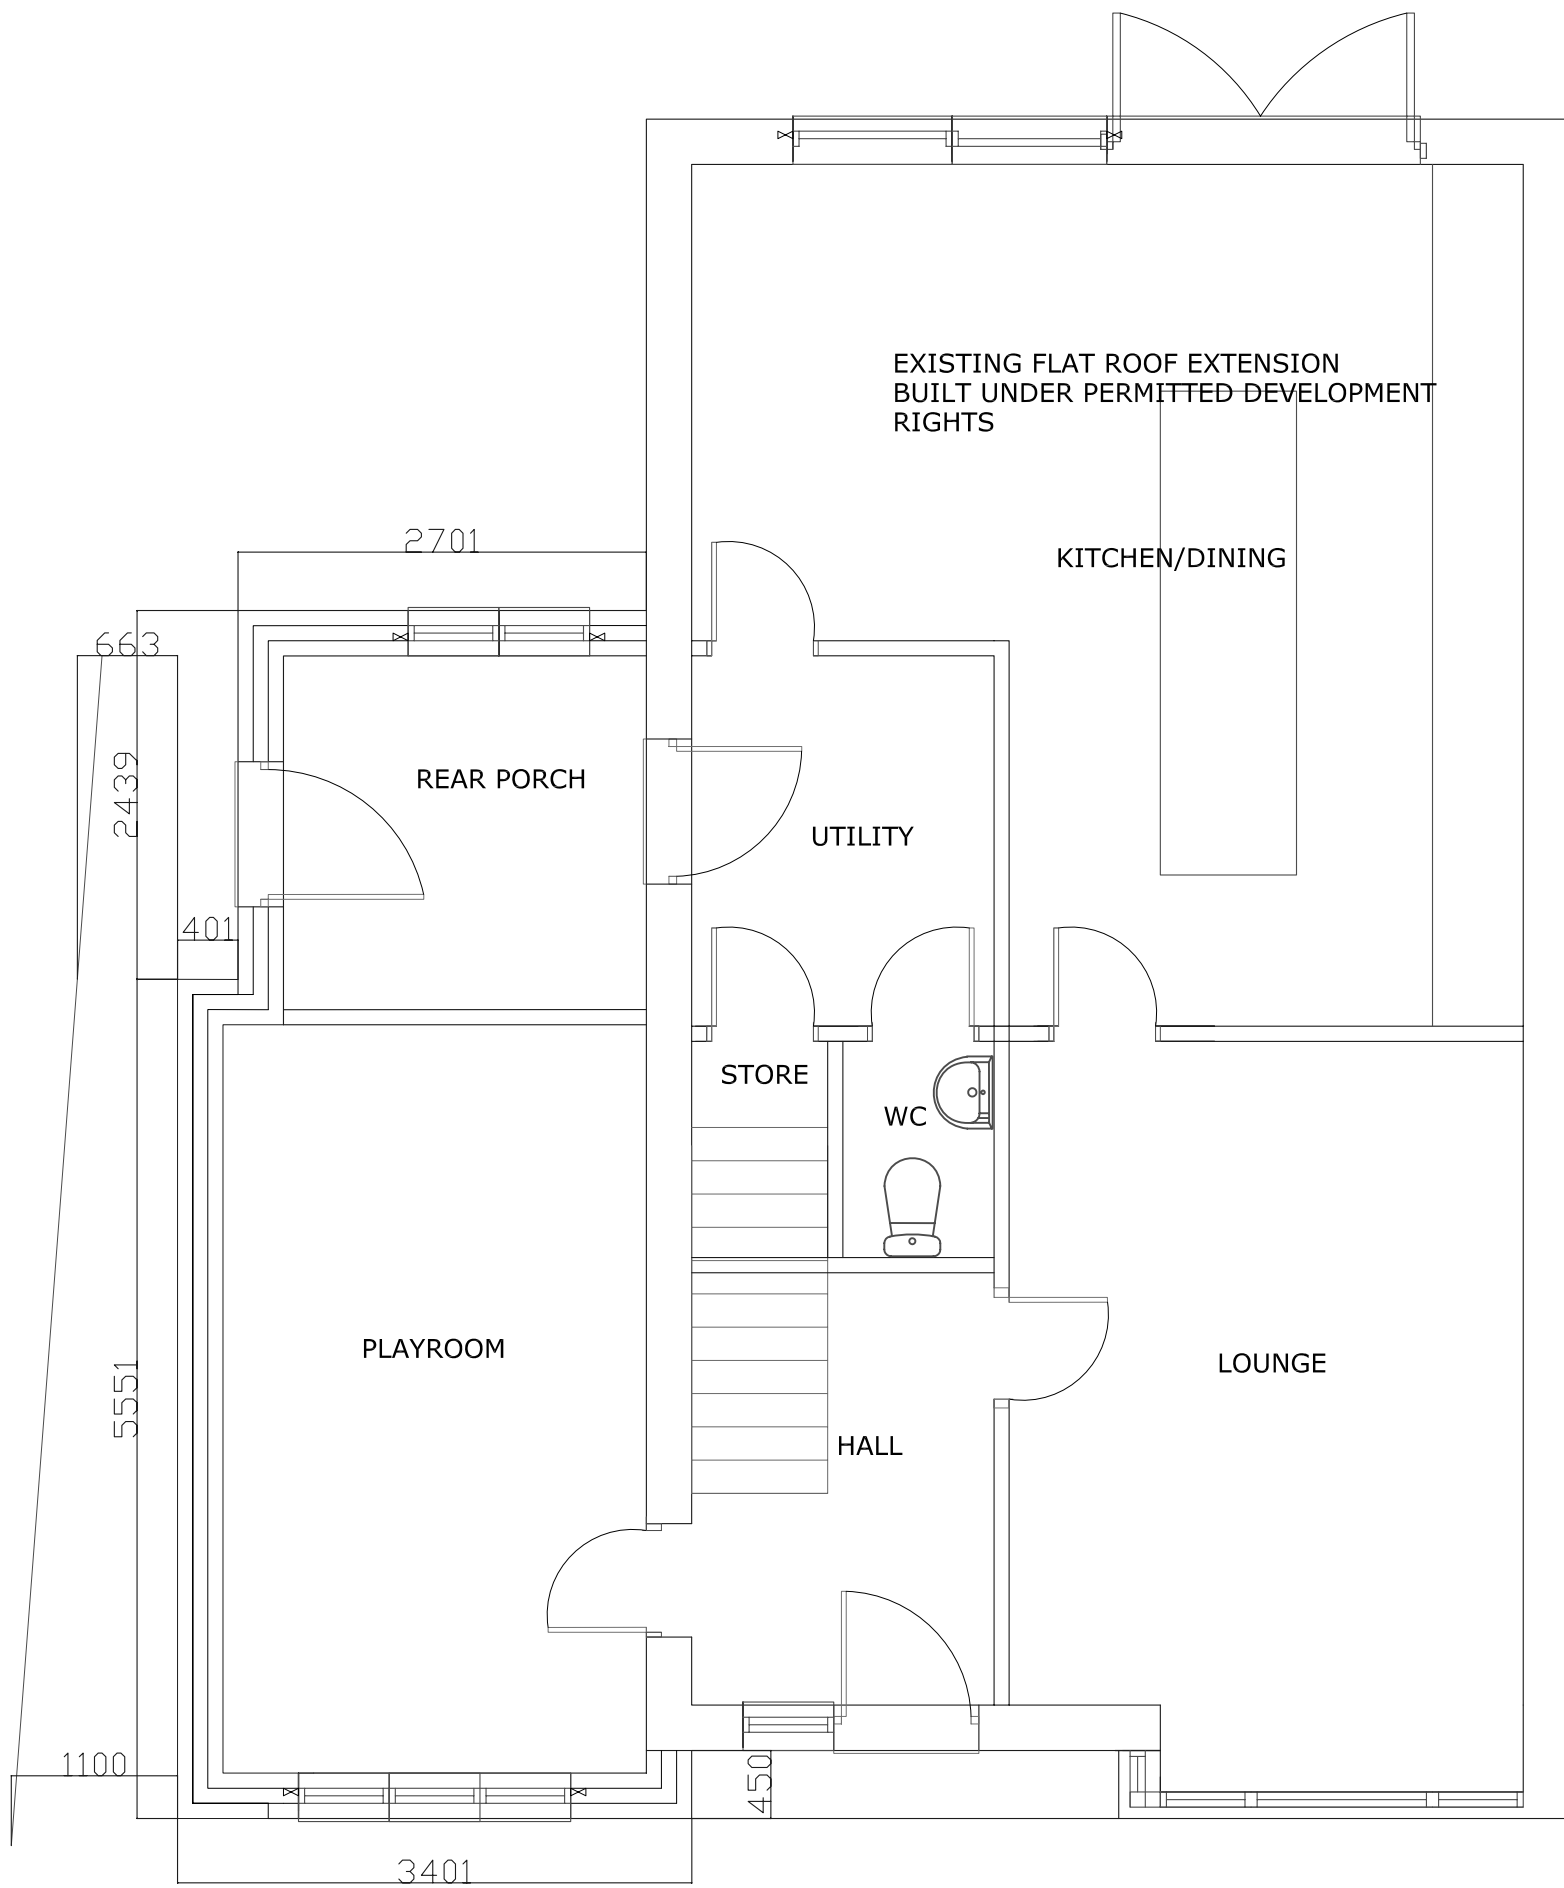

PROPOSED GROUND FLOOR PLAN

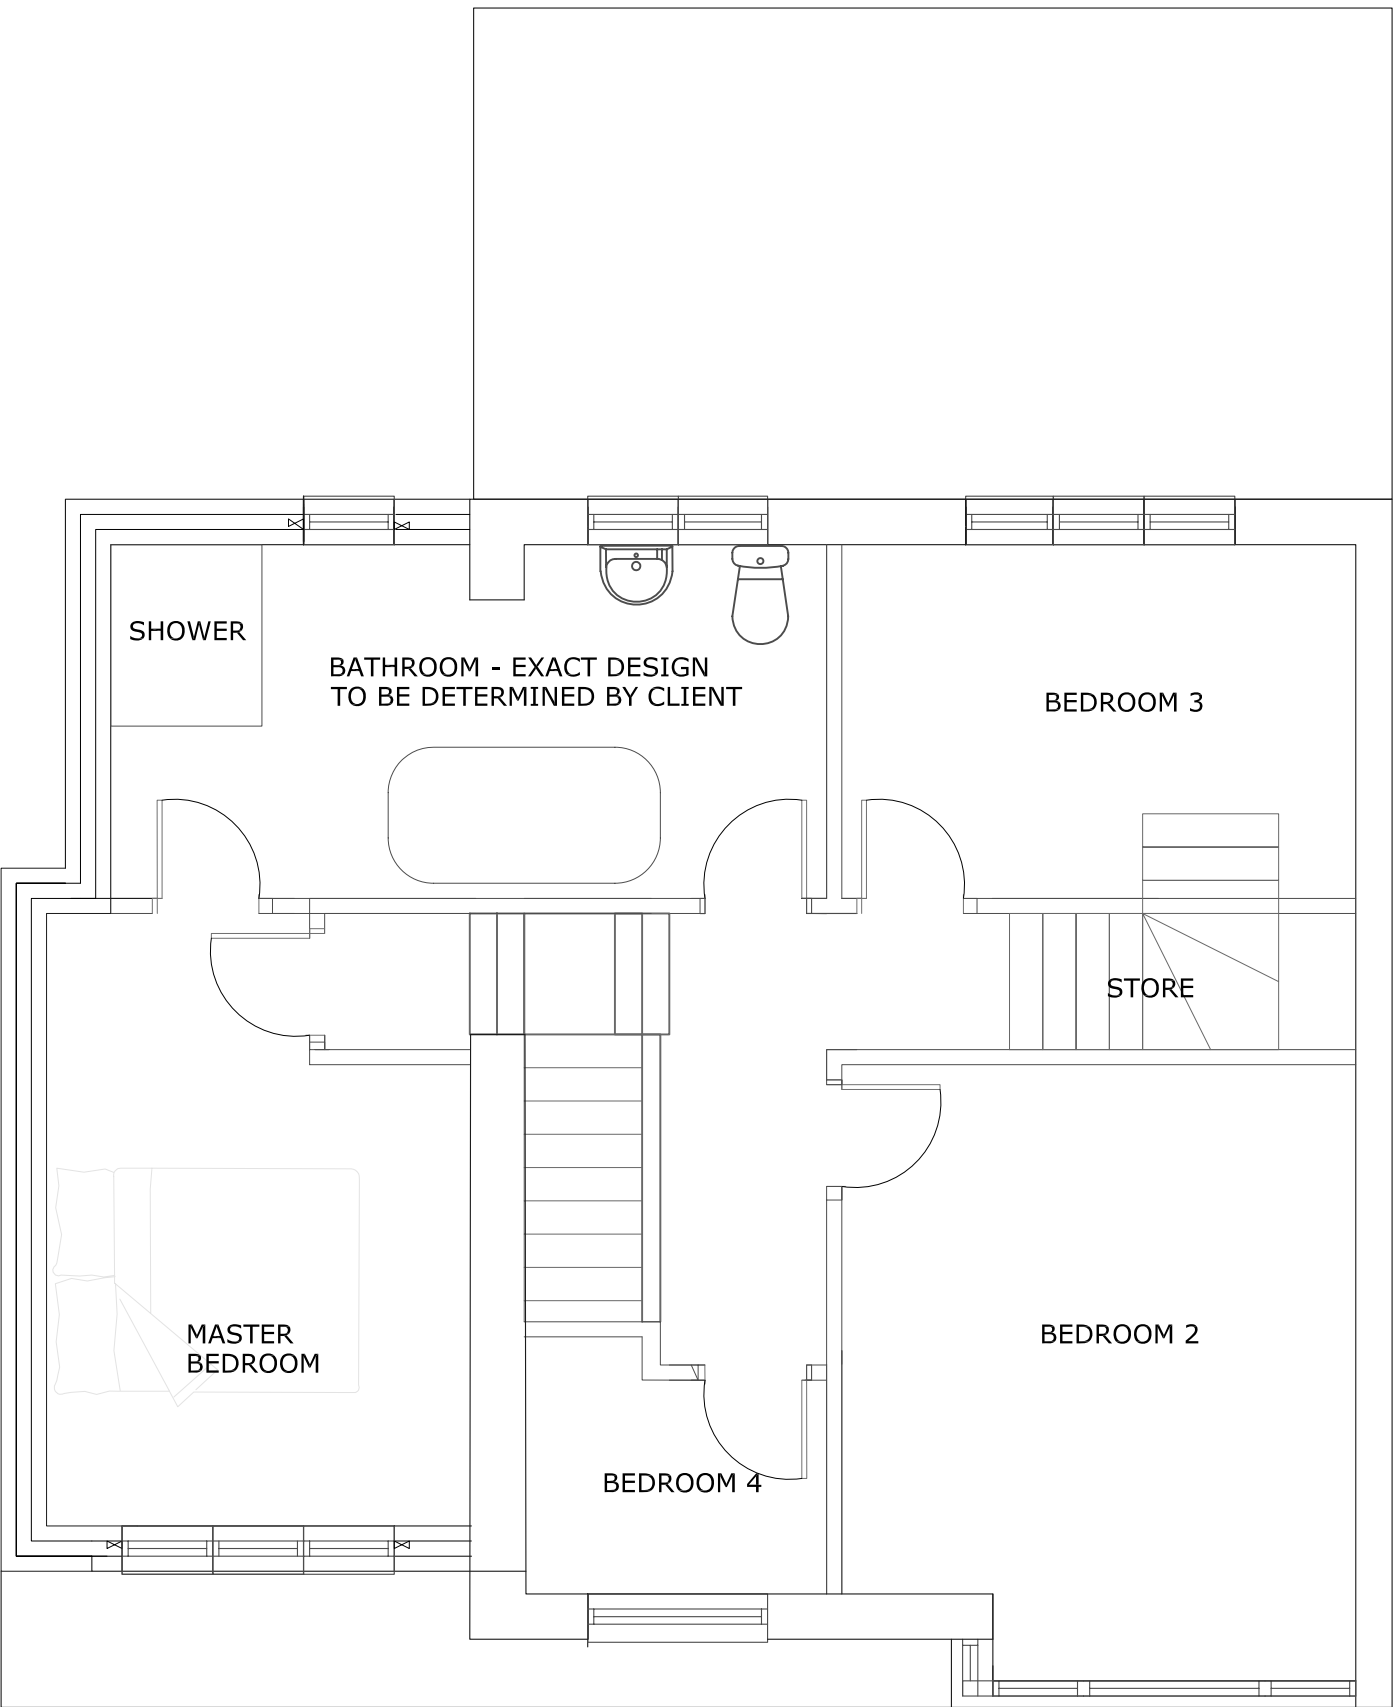

PROPOSED FIRST FLOOR PLAN

PROPOSED MATERIALS

FACING BRICKWORK TO MATCH EXISING

CONCRETE INTERLOCKING ROOF TILES TO
MATCH EXISTING

ALL UPVC WINDOWS, FACIAS ETC TO MATCH
EXISTING

REV A - REAR SIDE EXTENSION WIDENED 200MM, UTILITY
SHOWNIN LINE WITH EXTENSION AND JACK AND JILL
BATHROOM SHOWN - 19.02.2024

SITE	
81 CORONATION DRIVE, BIRDWELL, BARNSELEY S70 5RL	
CLIENT	
MR ANDREW DAY	
DRAWING TITLE	
PROPOSED PLANS & ELEVATIONS	
DRAWING NO. 70/03	SCALE 1:50 @A2
DATE 20.01.2024	REVISION A