


© The copyright in this drawing is vested in CodaStudios and no license or assignment of any kind has been, or is, granted to any third party whether by provision of copies or originals or otherwise unless agreed in writing.

**DO NOT SCALE FROM THIS DRAWING**  
The contractor shall check and verify all dimensions on site and report any discrepancies in writing to CodaStudios before proceeding work

**FOR ELECTRONIC DATA ISSUE**  
Electronic Data / drawings are issued as "read only" and should not be interrogated for measurement. All dimensions and levels should read, only from those values stated on the drawing. Coda Studios Ltd is not responsible for discrepancies caused by the overlay of other parties BIM/IFC models. These are overlaid purely as reference.

Revision	Date	Drawn	Checked
A	20/08/2025	DB	DB

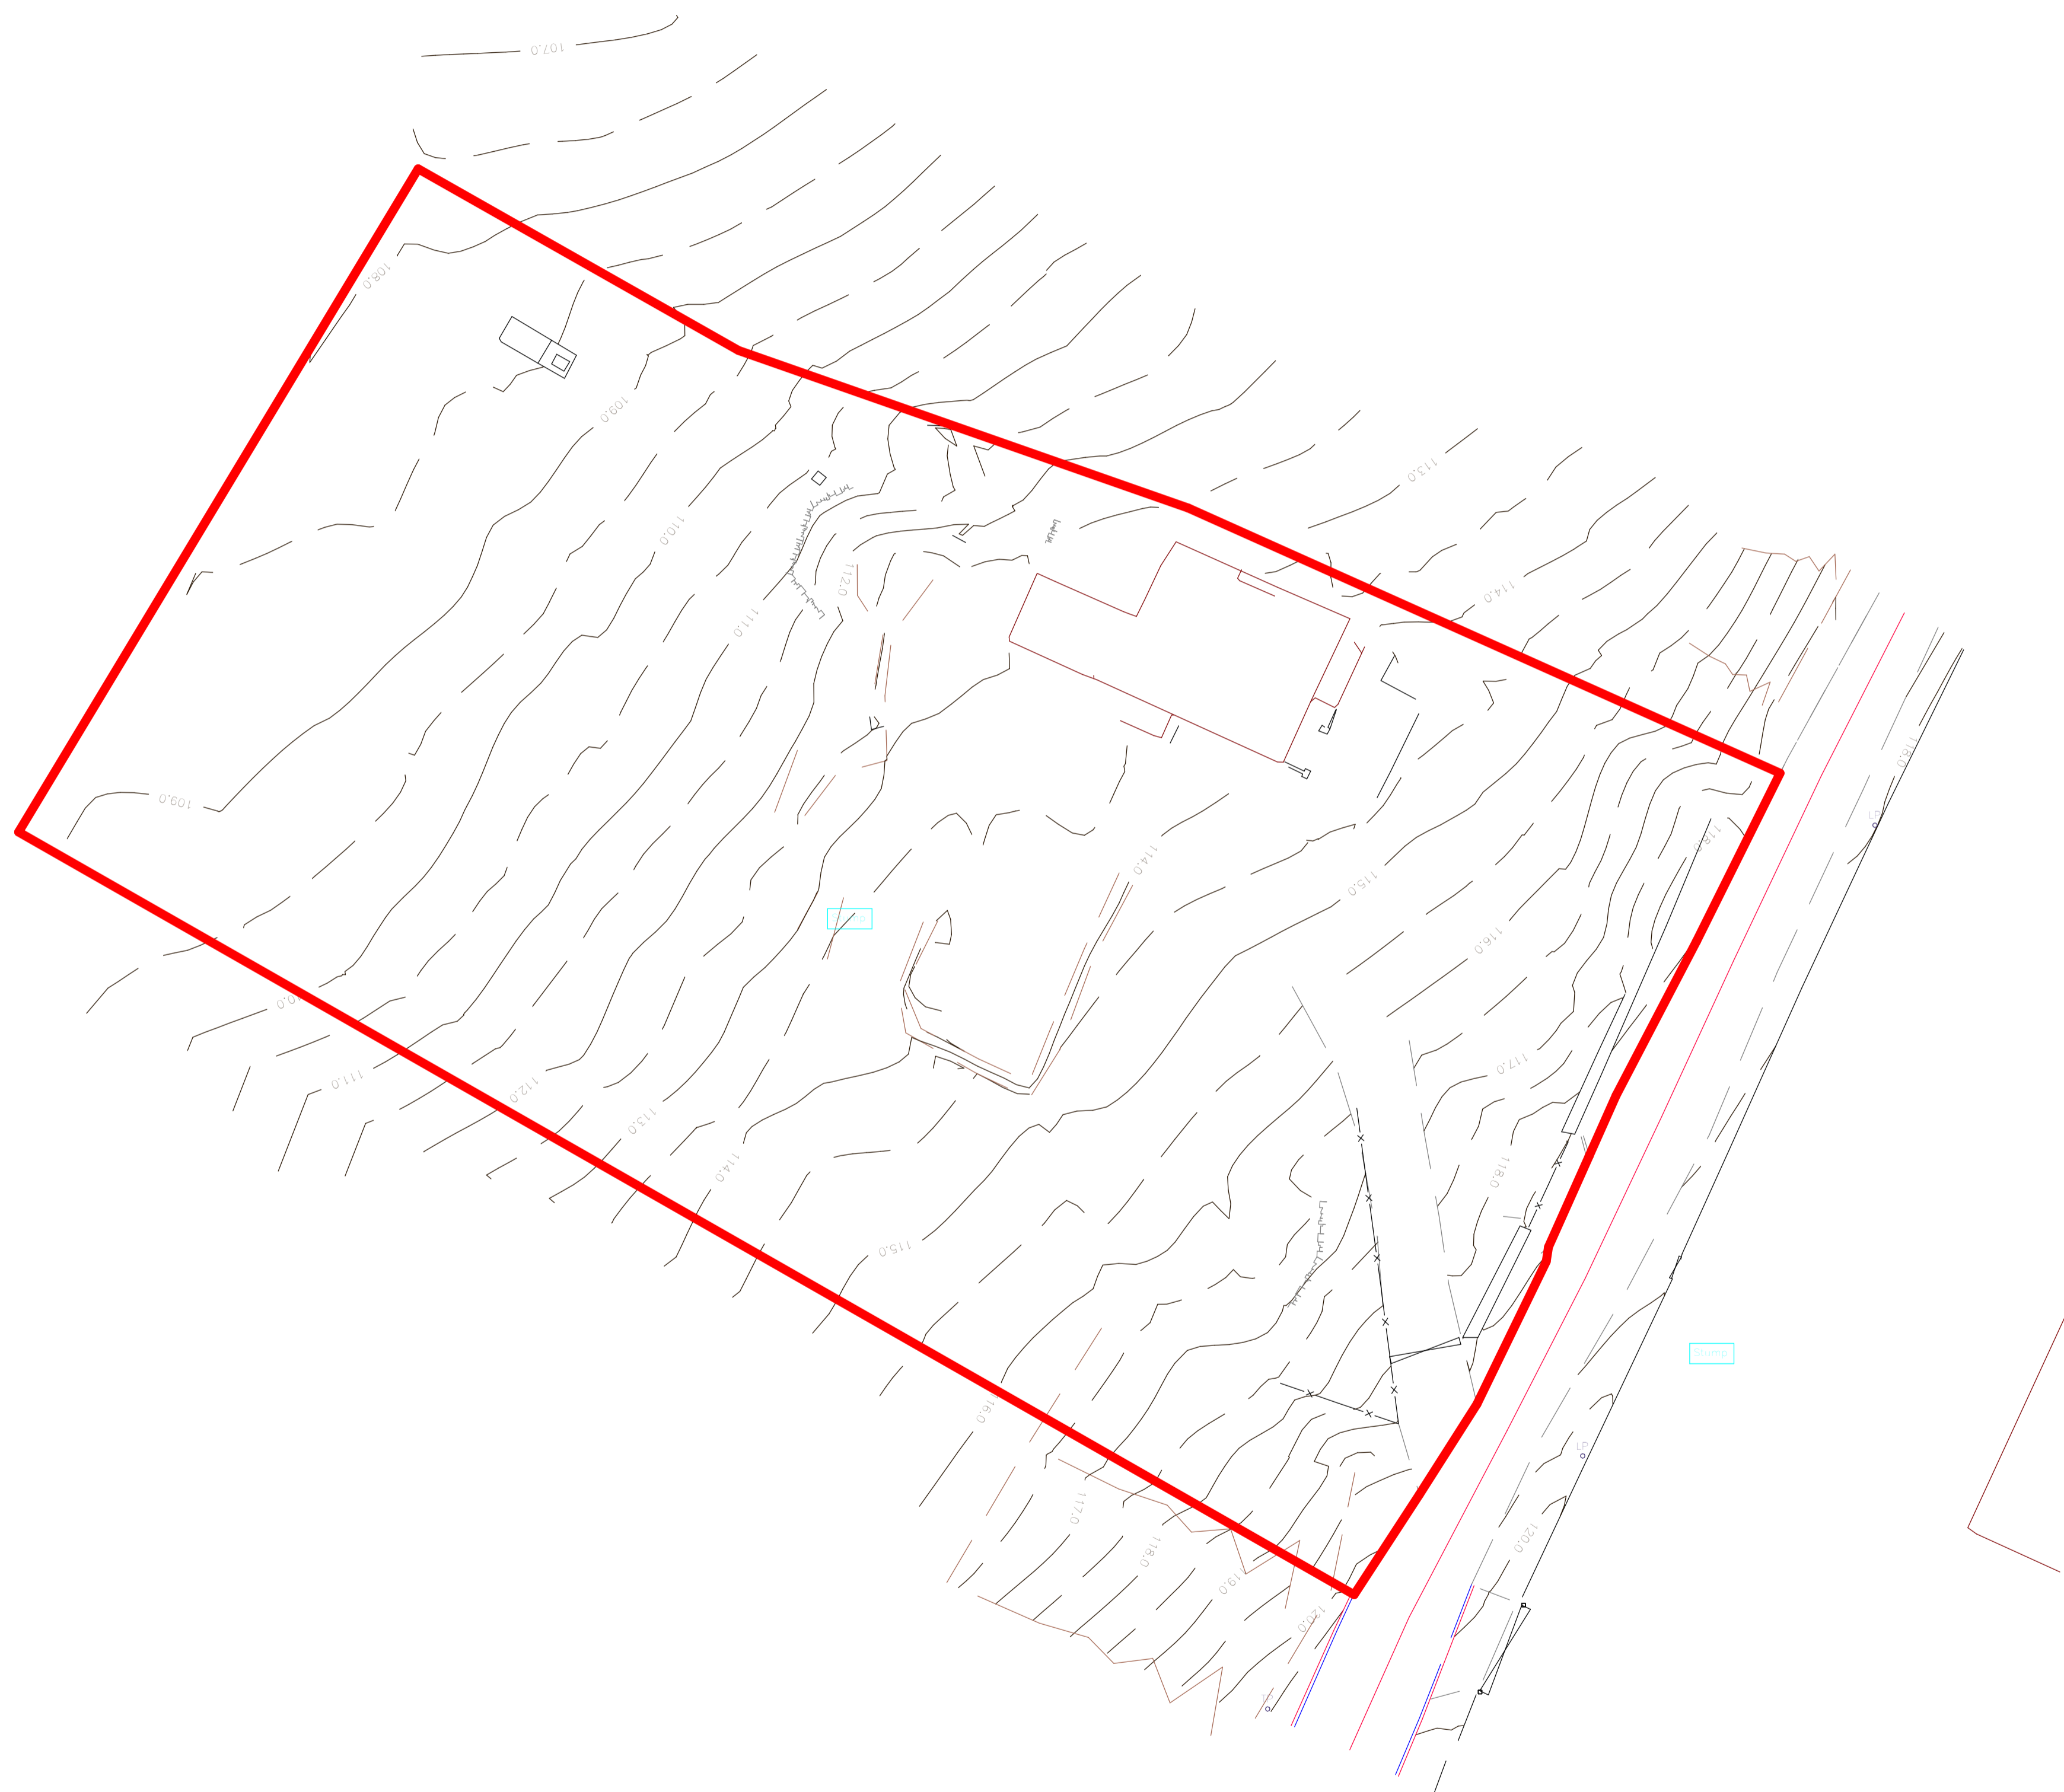

**THIS DRAWING MUST BE READ IN CONJUNCTION WITH THE FOLLOWING SERIES**

- |                             |                            |
|-----------------------------|----------------------------|
| 00 EXISTING SITE            | 19 INTERNAL DETAILS        |
| 01 EXISTING PLANS           | 20 LIFT AND STAIRS         |
| 02 EXISTING ELEVATIONS      | 21 ROOF DETAILS            |
| 03 EXISTING SECTIONS        | 22 WINDOW PACKAGE          |
| 04 PLANNING DRAWINGS        | 23 DOOR PACKAGE            |
| 05 PROPOSED SITE            | 24 METAL WORK              |
| 06 PROPOSED PLANS           | 25 FACADES                 |
| 07 PROPOSED ELEVATIONS      | 26 EXTERNALS PACKAGE       |
| 08 PROPOSED SECTIONS        | 27 BATHROOM PACKAGE        |
| 09 DEMOLITION               | 28 KITCHEN PACKAGE         |
| 10 CONSTRUCTION NOTES       | 29 PATTERNS                |
| 11 FIRE STRATEGY            | 30 ELECTRICAL & MECHANICAL |
| 12 SETTING OUT              | 31 REFLECTED CEILING PLANS |
| 13 APARTMENT SETTING OUT    | 32 FINISHES & WAYFINDING   |
| 14 WALL AND PARTITION TYPES | 33 LEGAL                   |
| 15 FLOOR AND ROOF TYPES     | 34 AS BUILT                |
| 16 GROUND WORKS DETAIL      |                            |
| 17 SUPERSTRUCTURE DETAILS   |                            |
| 18 MASONRY                  |                            |



CODA Studios Ltd, Sellers Wheel, 151 Arundel St, Sheffield, S1 2NU.  
T: 0114 279 4931 E: information@codastudios.co.uk

Client  
**Richard Senior**

Project  
**Kendray**

Drawn	Checked	Date	Scale @ A1
YK	DB	08/11/2023	1 : 200

Title  
**Existing Site**

Suitability Code  
**A1**

Purpose for issue  
**PLANNING**

Drawing No  
**3207 - CDA - 00 - ZZ - DR - A - 0001**

Project Originator Volume Level Type Role Number Revision

Existing Site Copy 1  
Scale: 1 : 200