



TIVY DALE

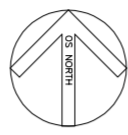

Exact route from MH03 to MH05 is approximate.

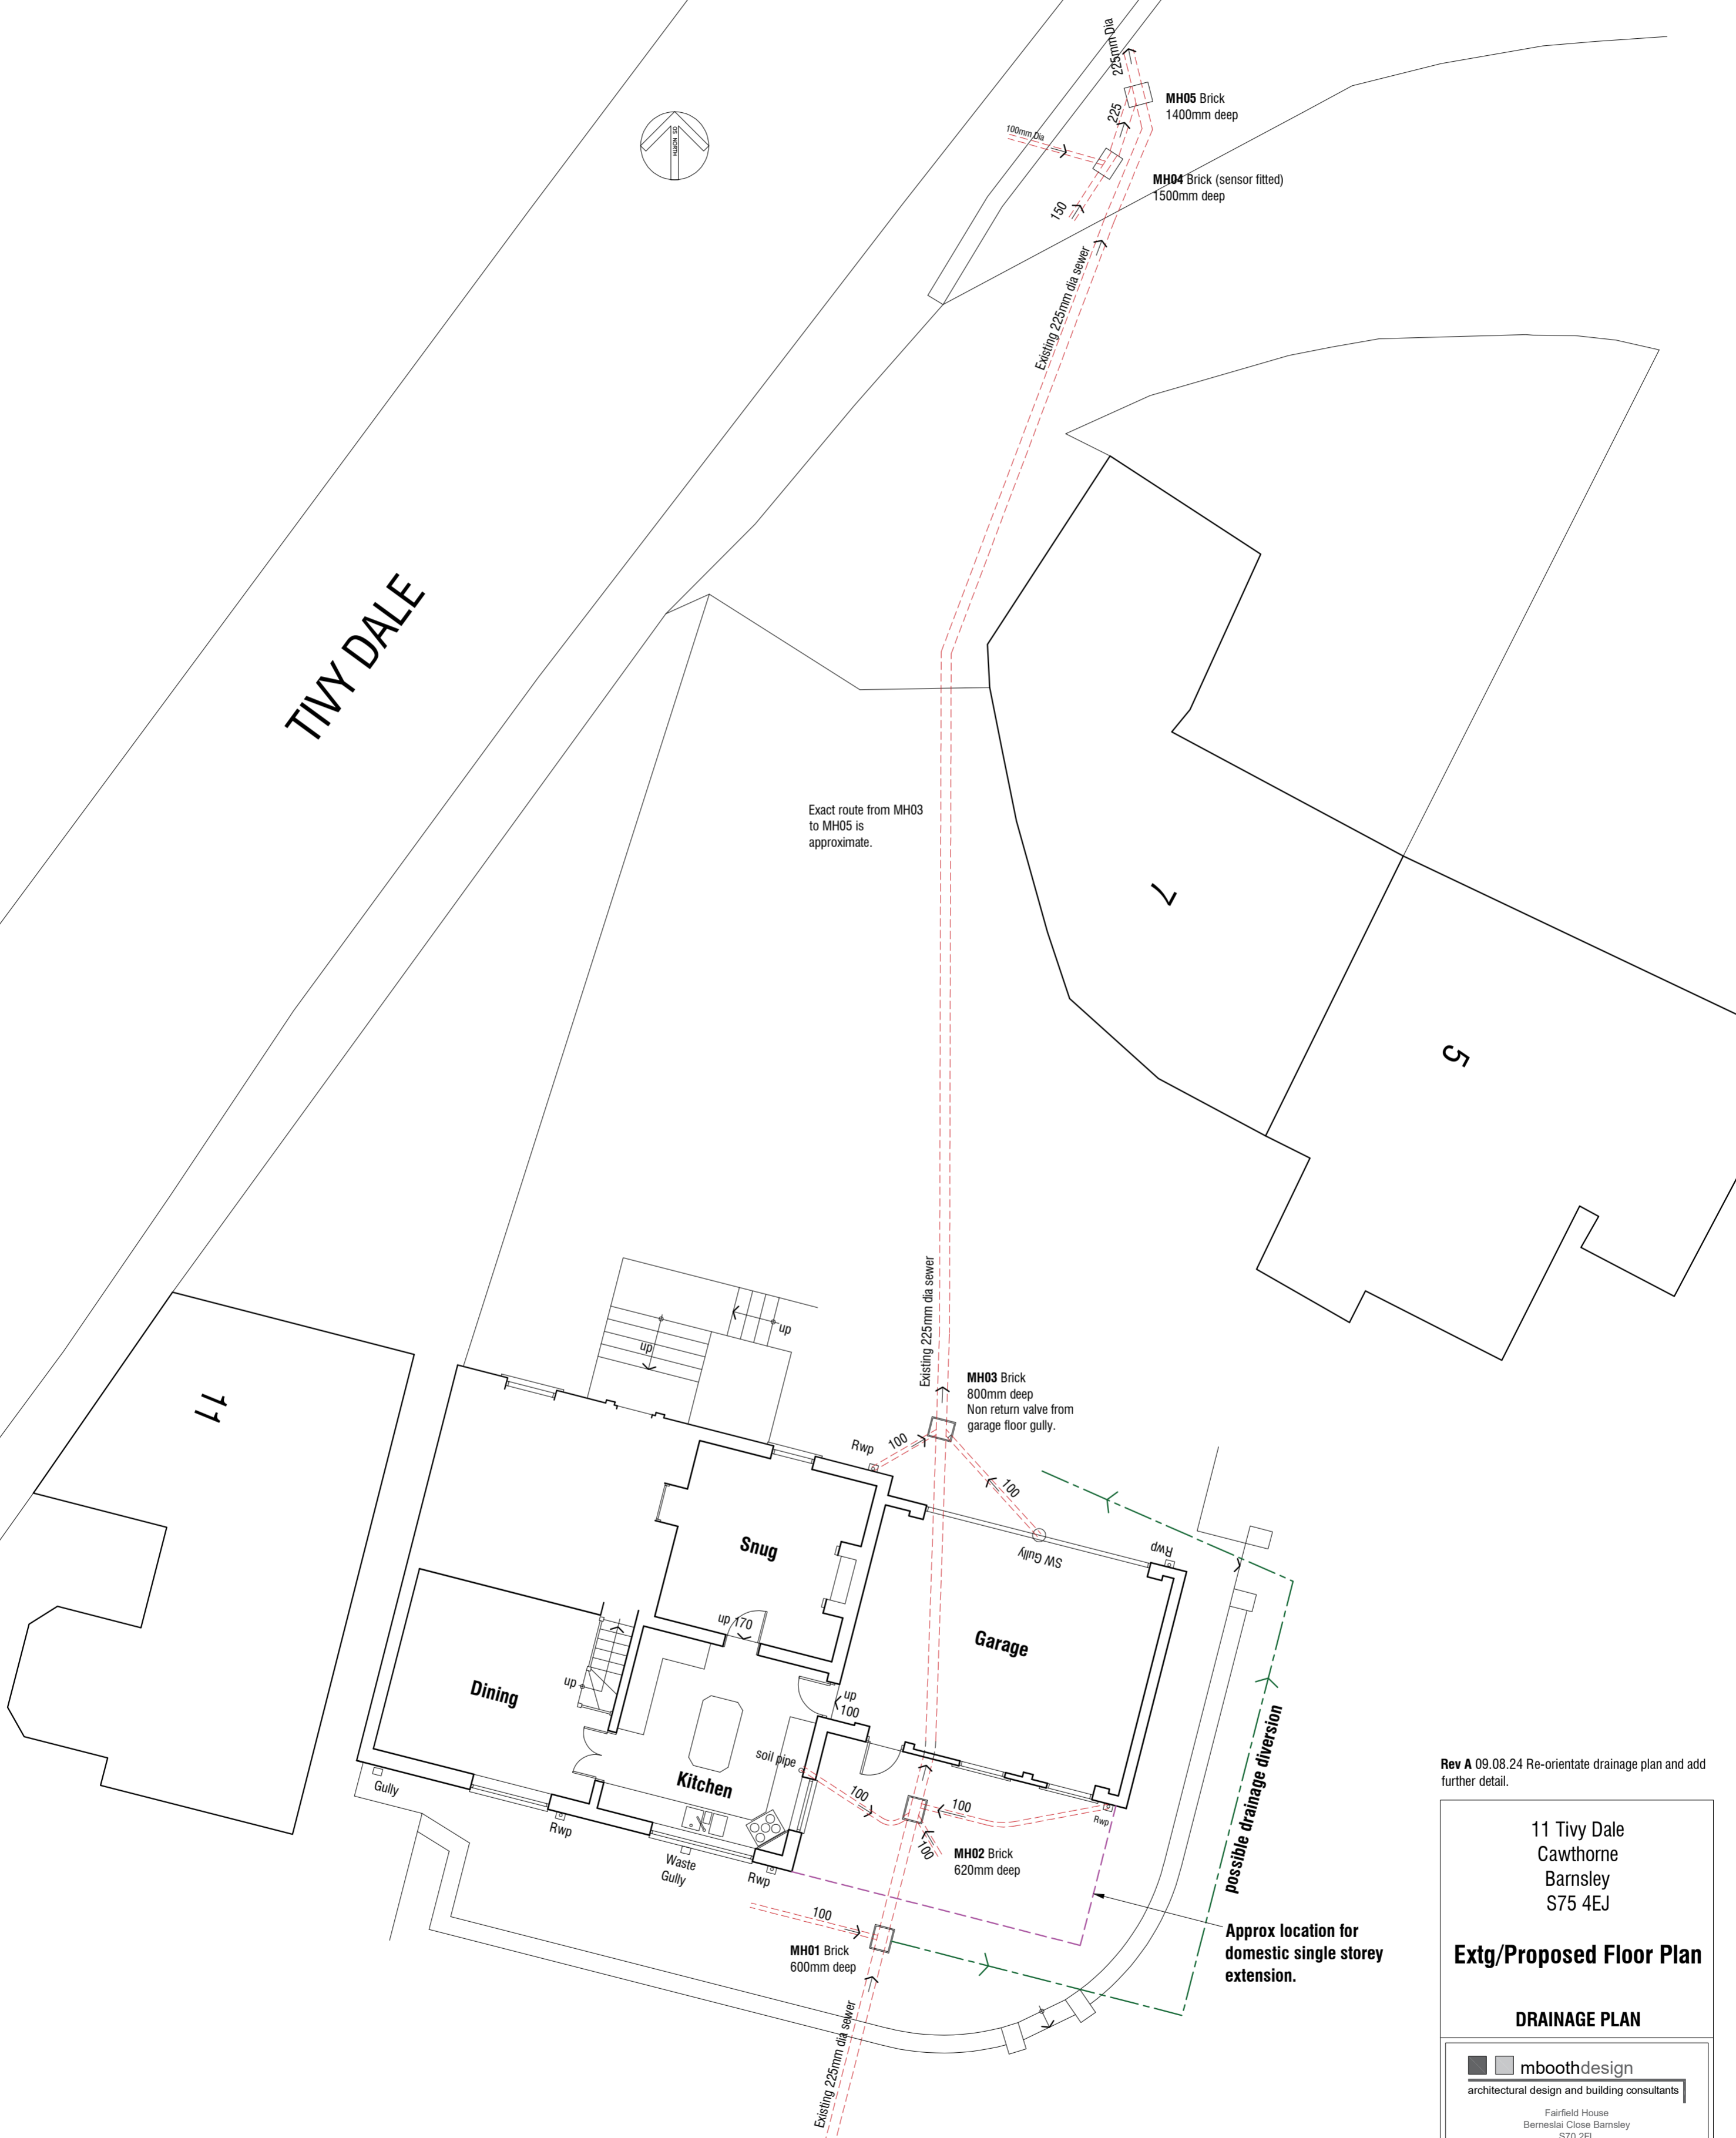

Rev A 09.08.24 Re-orientate drainage plan and add further detail.

11 Tivy Dale
Cawthorne
Barnsley
S75 4EJ

Extg/Proposed Floor Plan

DRAINAGE PLAN

mboothdesign
architectural design and building consultants

Fairfield House
Berneslai Close Barnsley
S70 2FL
Tel: 07881898300
E: mark@mboothdesign.co.uk

Scale 1:50 @ A3 Drawn MJB

Date July 2024 Ref. 24.16

Dwg No. DP01 Rev. A

0cm 2cm 4cm

Copyright mboothdesign. All dimensions in millimeters unless otherwise stated. Dimensions for setting out in existing buildings are to be checked and verified on site.