


Drawing No.	Rev No.
MCG007 -004	


DO NOT SCALE: Contractor to check all dimensions and report any omissions or errors

NOTES


SCALE BARS					
1:100	1	2	3	4	5
1:200	2	4	6	8	10
1:500	5	10	15	20	25
1:1250	25		50		

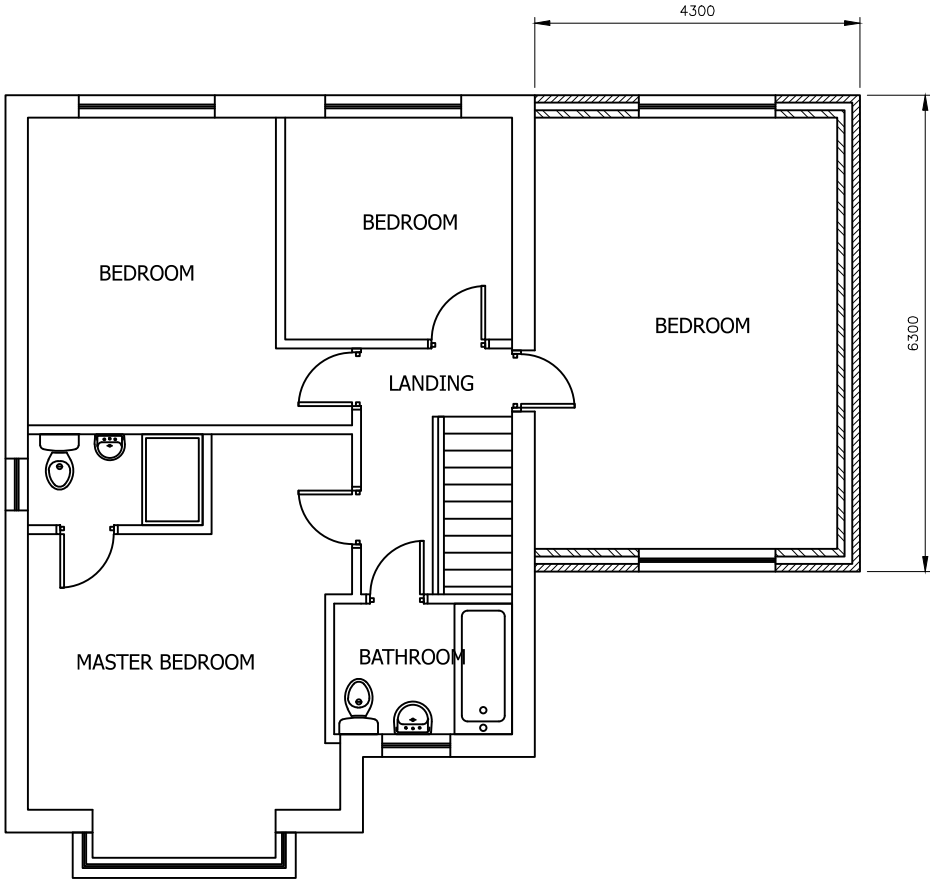


PROPOSED FIRST FLOOR PLAN
SCALE 1:100 AT A3

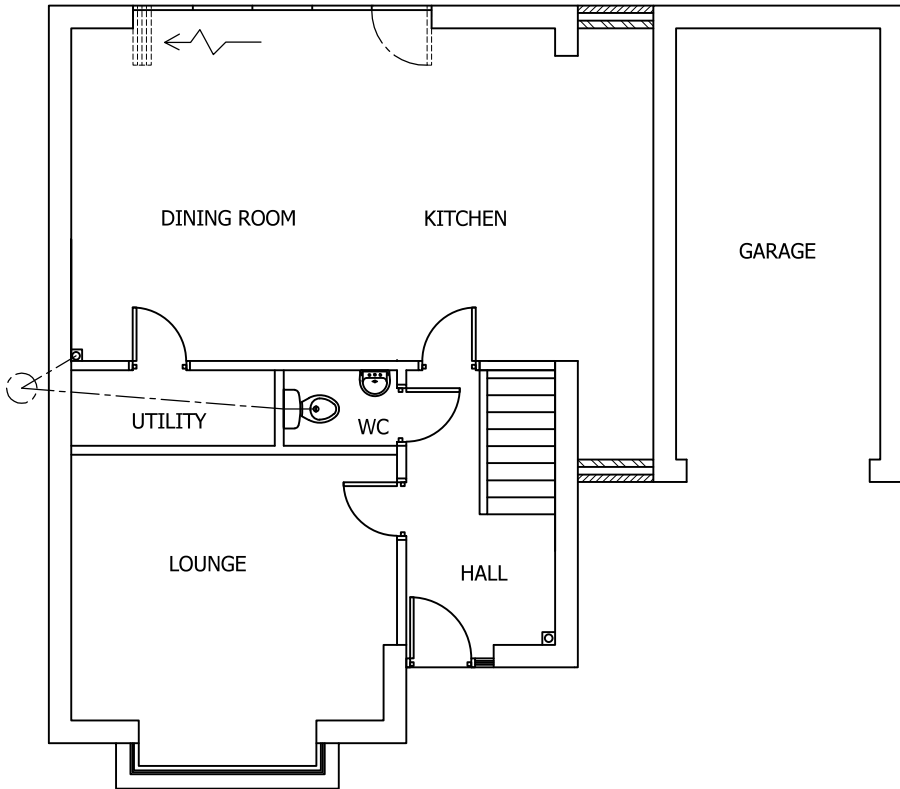

PROPOSED GROUND FLOOR PLAN
SCALE 1:100 AT A3

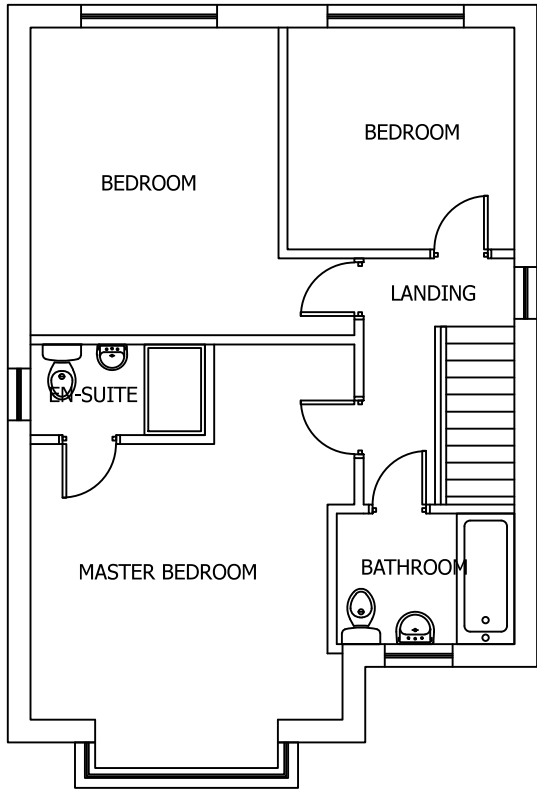

EXISTING FIRST FLOOR PLAN
SCALE 1:100 AT A3

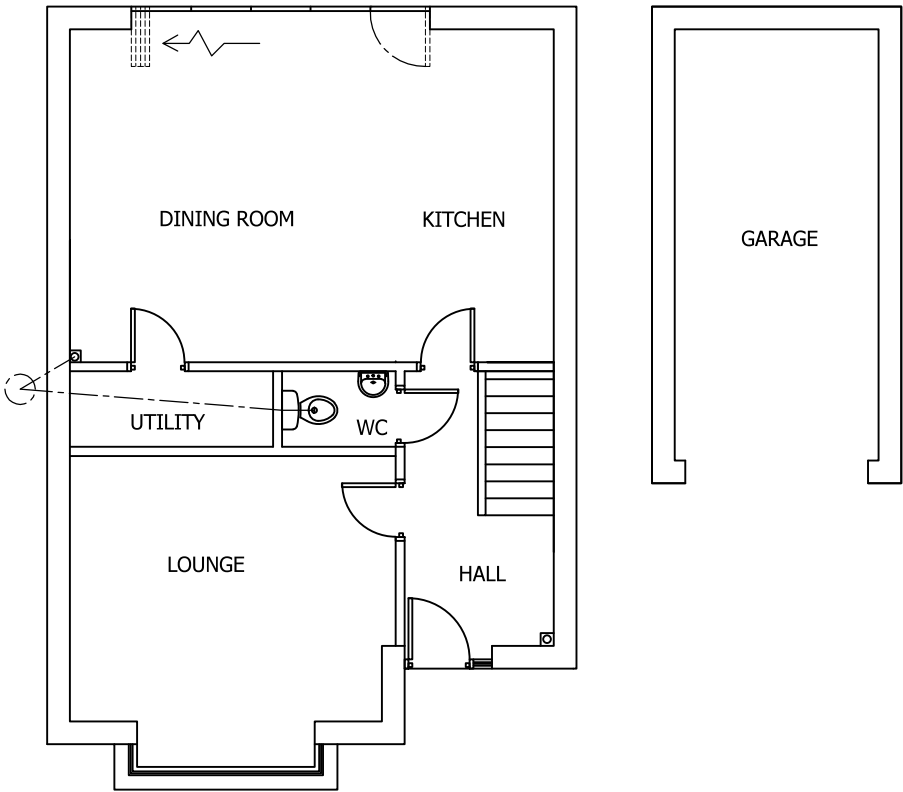

EXISTING GROUND FLOOR PLAN
SCALE 1:100 AT A3

Rev	Description	By	Chk	App	Date
JRB DESIGNS Ltd 1 Saville Road Cudworth Barnsley S72 8LT Tel: 01226 383542 Fax: 01226 380078 Mob: 07970 541192 Email: john@jrbdesigns.co.uk This drawing is copyright. © jrbdesigns Ltd.					
Client		MR. C GOLDIE			
Drawing Title					
PROPOSED PLANS					
Address					
7 CLAYCLIFFE ROAD REDBROOK BARNLEY S75 1HJ					
Project Title:					
PROPOSED TWO STOREY SIDE EXTENSION					
Purpose of Issue:					
PLANNING					
Drawing Status					
FIRST ISSUE					
Scale at A3 AS SHOWN		Drawn By JRB		Date 31/10/2024	
Checked By		Date 31/10/2024		Approved By	
				Date 31/10/2024	
Project No. MCG007			Drawing No. 004		Revision -
APPROVAL ☒ INFORMATION ☐ TENDER ☐ CONTRACT ☐ CONSTRUCTION ☐					