




1 PROPOSED FLOOR PLAN
Scale 1:100 at A1

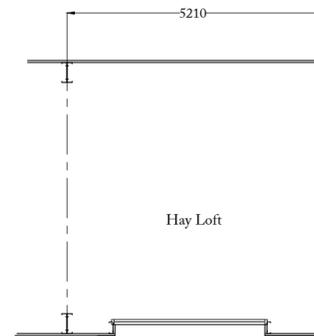


2 MEZZANINE PLAN
Scale 1:100 at A1

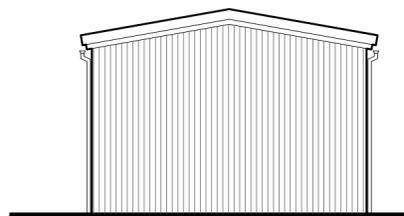


3 PROPOSED SOUTH ELEVATION
Scale 1:100 at A1

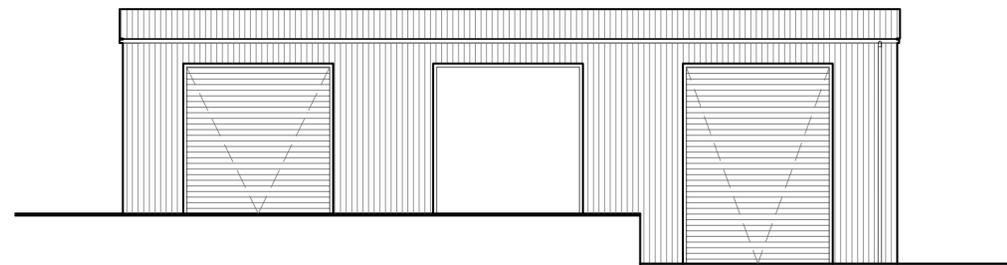

4 PROPOSED EAST ELEVATION
Scale 1:100 at A1

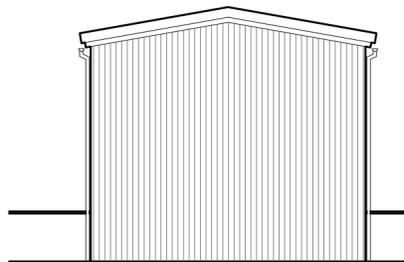

5 PROPOSED NORTH ELEVATION
Scale 1:100 at A1

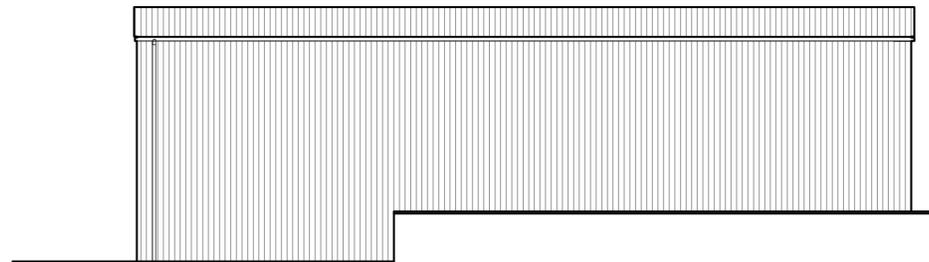

6 PROPOSED WEST ELEVATION
Scale 1:100 at A1

MATERIALS

*Profiled steel cladding in Juniper Green to walls;
Profiled steel cladding in Merlin Grey to roof;
Plastic rainwater goods in Black;
Metal roller shutter and pedestrian doors.*



PLANNING

P1	First Issue	10.03.2025
Rev. No.:	Amendment	Date

George Henshaw
46 Bridge Street
Belper
Derbyshire DE56 1AX
enquiries@wakebridge.co.uk
T +44 (0)7484 20 67 16

PROJECT: ROGER ROYD FARM, WHIN MOOR LANE

TITLE: STABLE PLANS AND ELEVATIONS

DRAWING No.: 1741-103 REV. No.: P1

SCALE: 1:100 at A2 DATE: 10.03.2025

All designs copyright of George Henshaw Limited (registered England and Wales 13305880 - enquiries@wakebridge.co.uk). All dimensions to be checked on-site and verified where discrepancies arise. Not to be reproduced or relied upon without express consent.