



SIDE (WEST) ELEVATION

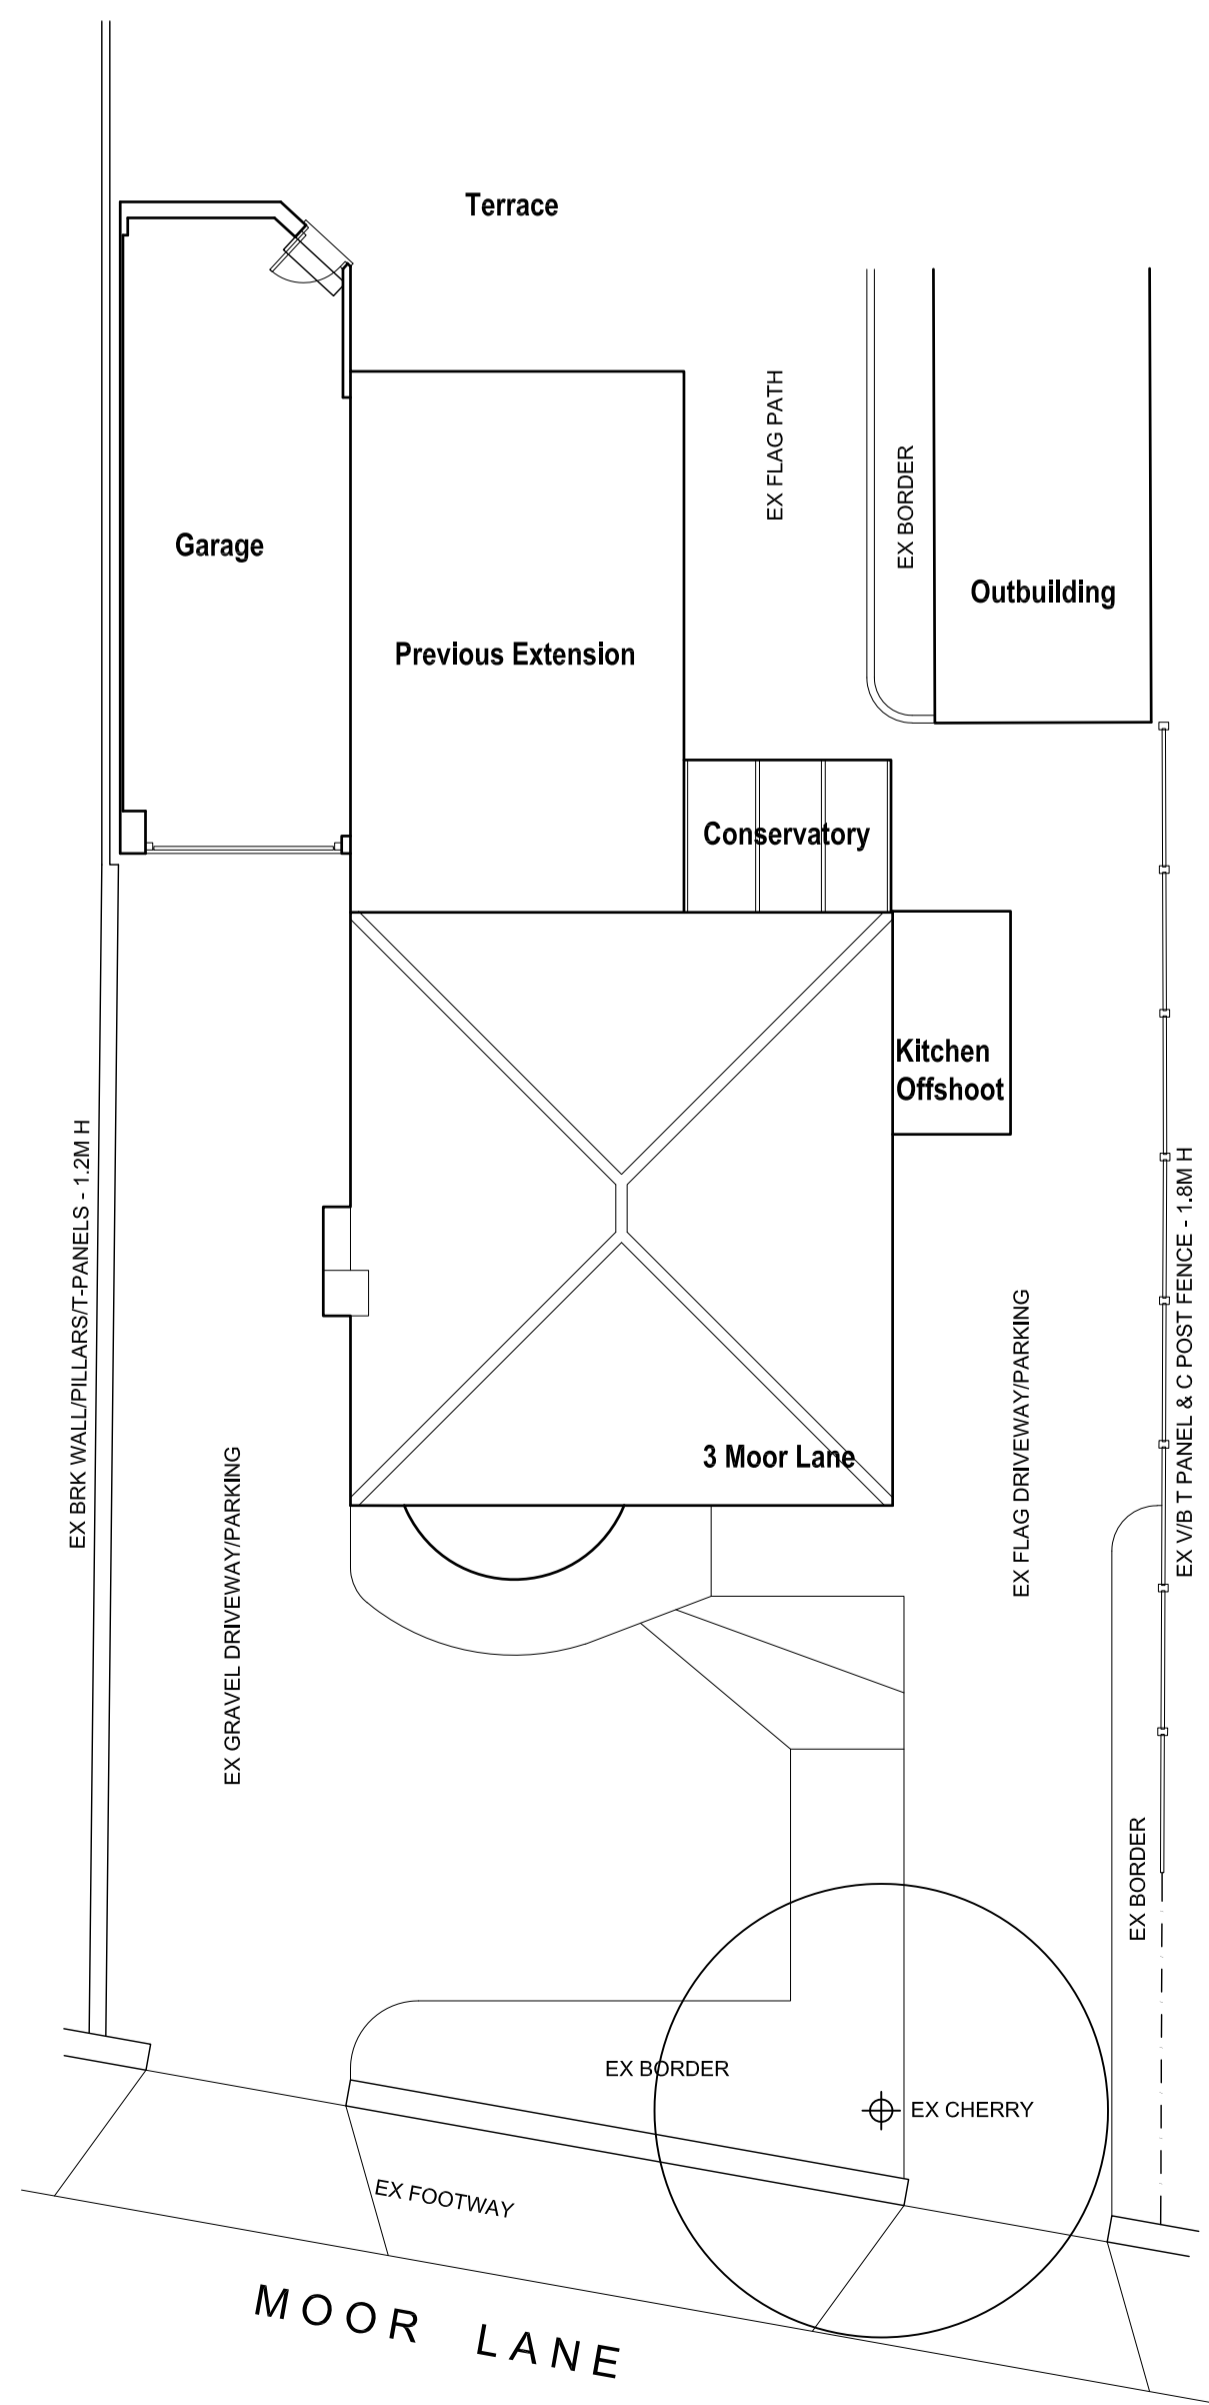

GARAGE/SITE PLAN @ 1:100

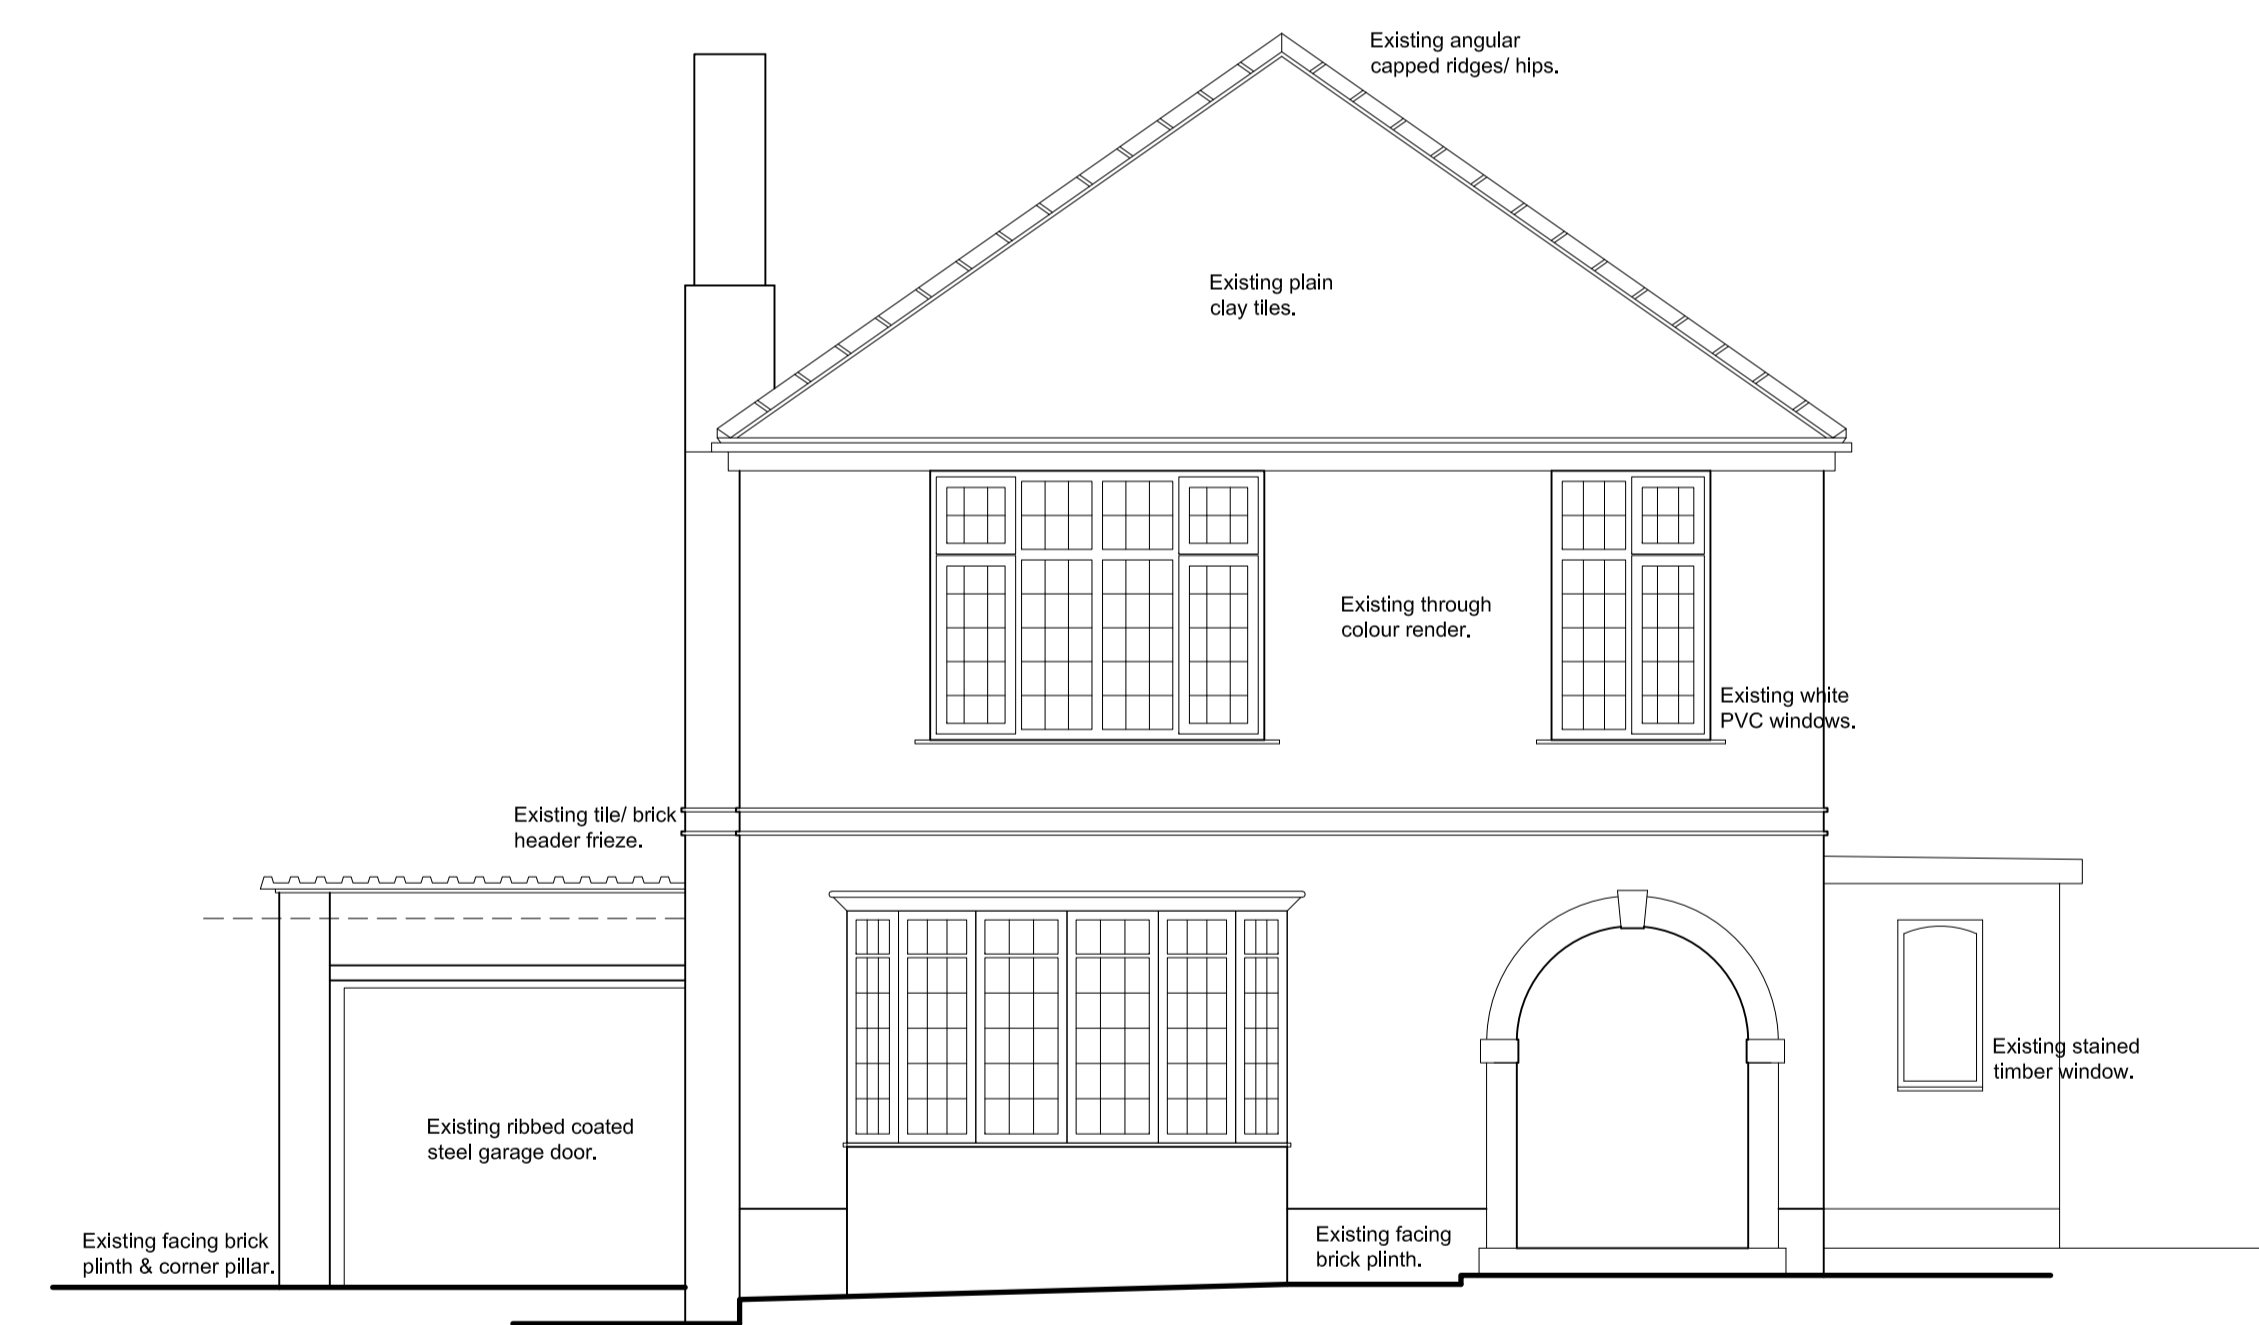

FRONT (SOUTH) ELEVATION

Revision	Date	Description
3 MOOR LANE, BIRDWELL, BARNESLEY, S70 5TZ.		
SURVEY Plan & Elevations.		
Mr Brotton.		
		
<small>J.E. Architectural Ltd 23 Windmill Road, Wombwell, Barnsley, S73 8PW. Tel: 01226 754507 Email: jeald@virginmedia.com</small>		
<small>This drawing and the copyright is the Architectural Company's property and may be used or reproduced only by agreement. All Dimensions in Millimetres Unless specified otherwise and subject to verification on site.</small>		
Scale: 1:50/100 @ A1		Date: MARCH 2024
Ref: 202306	Drwg No: 01	
0 cm	2 cm	4 cm 6 cm