


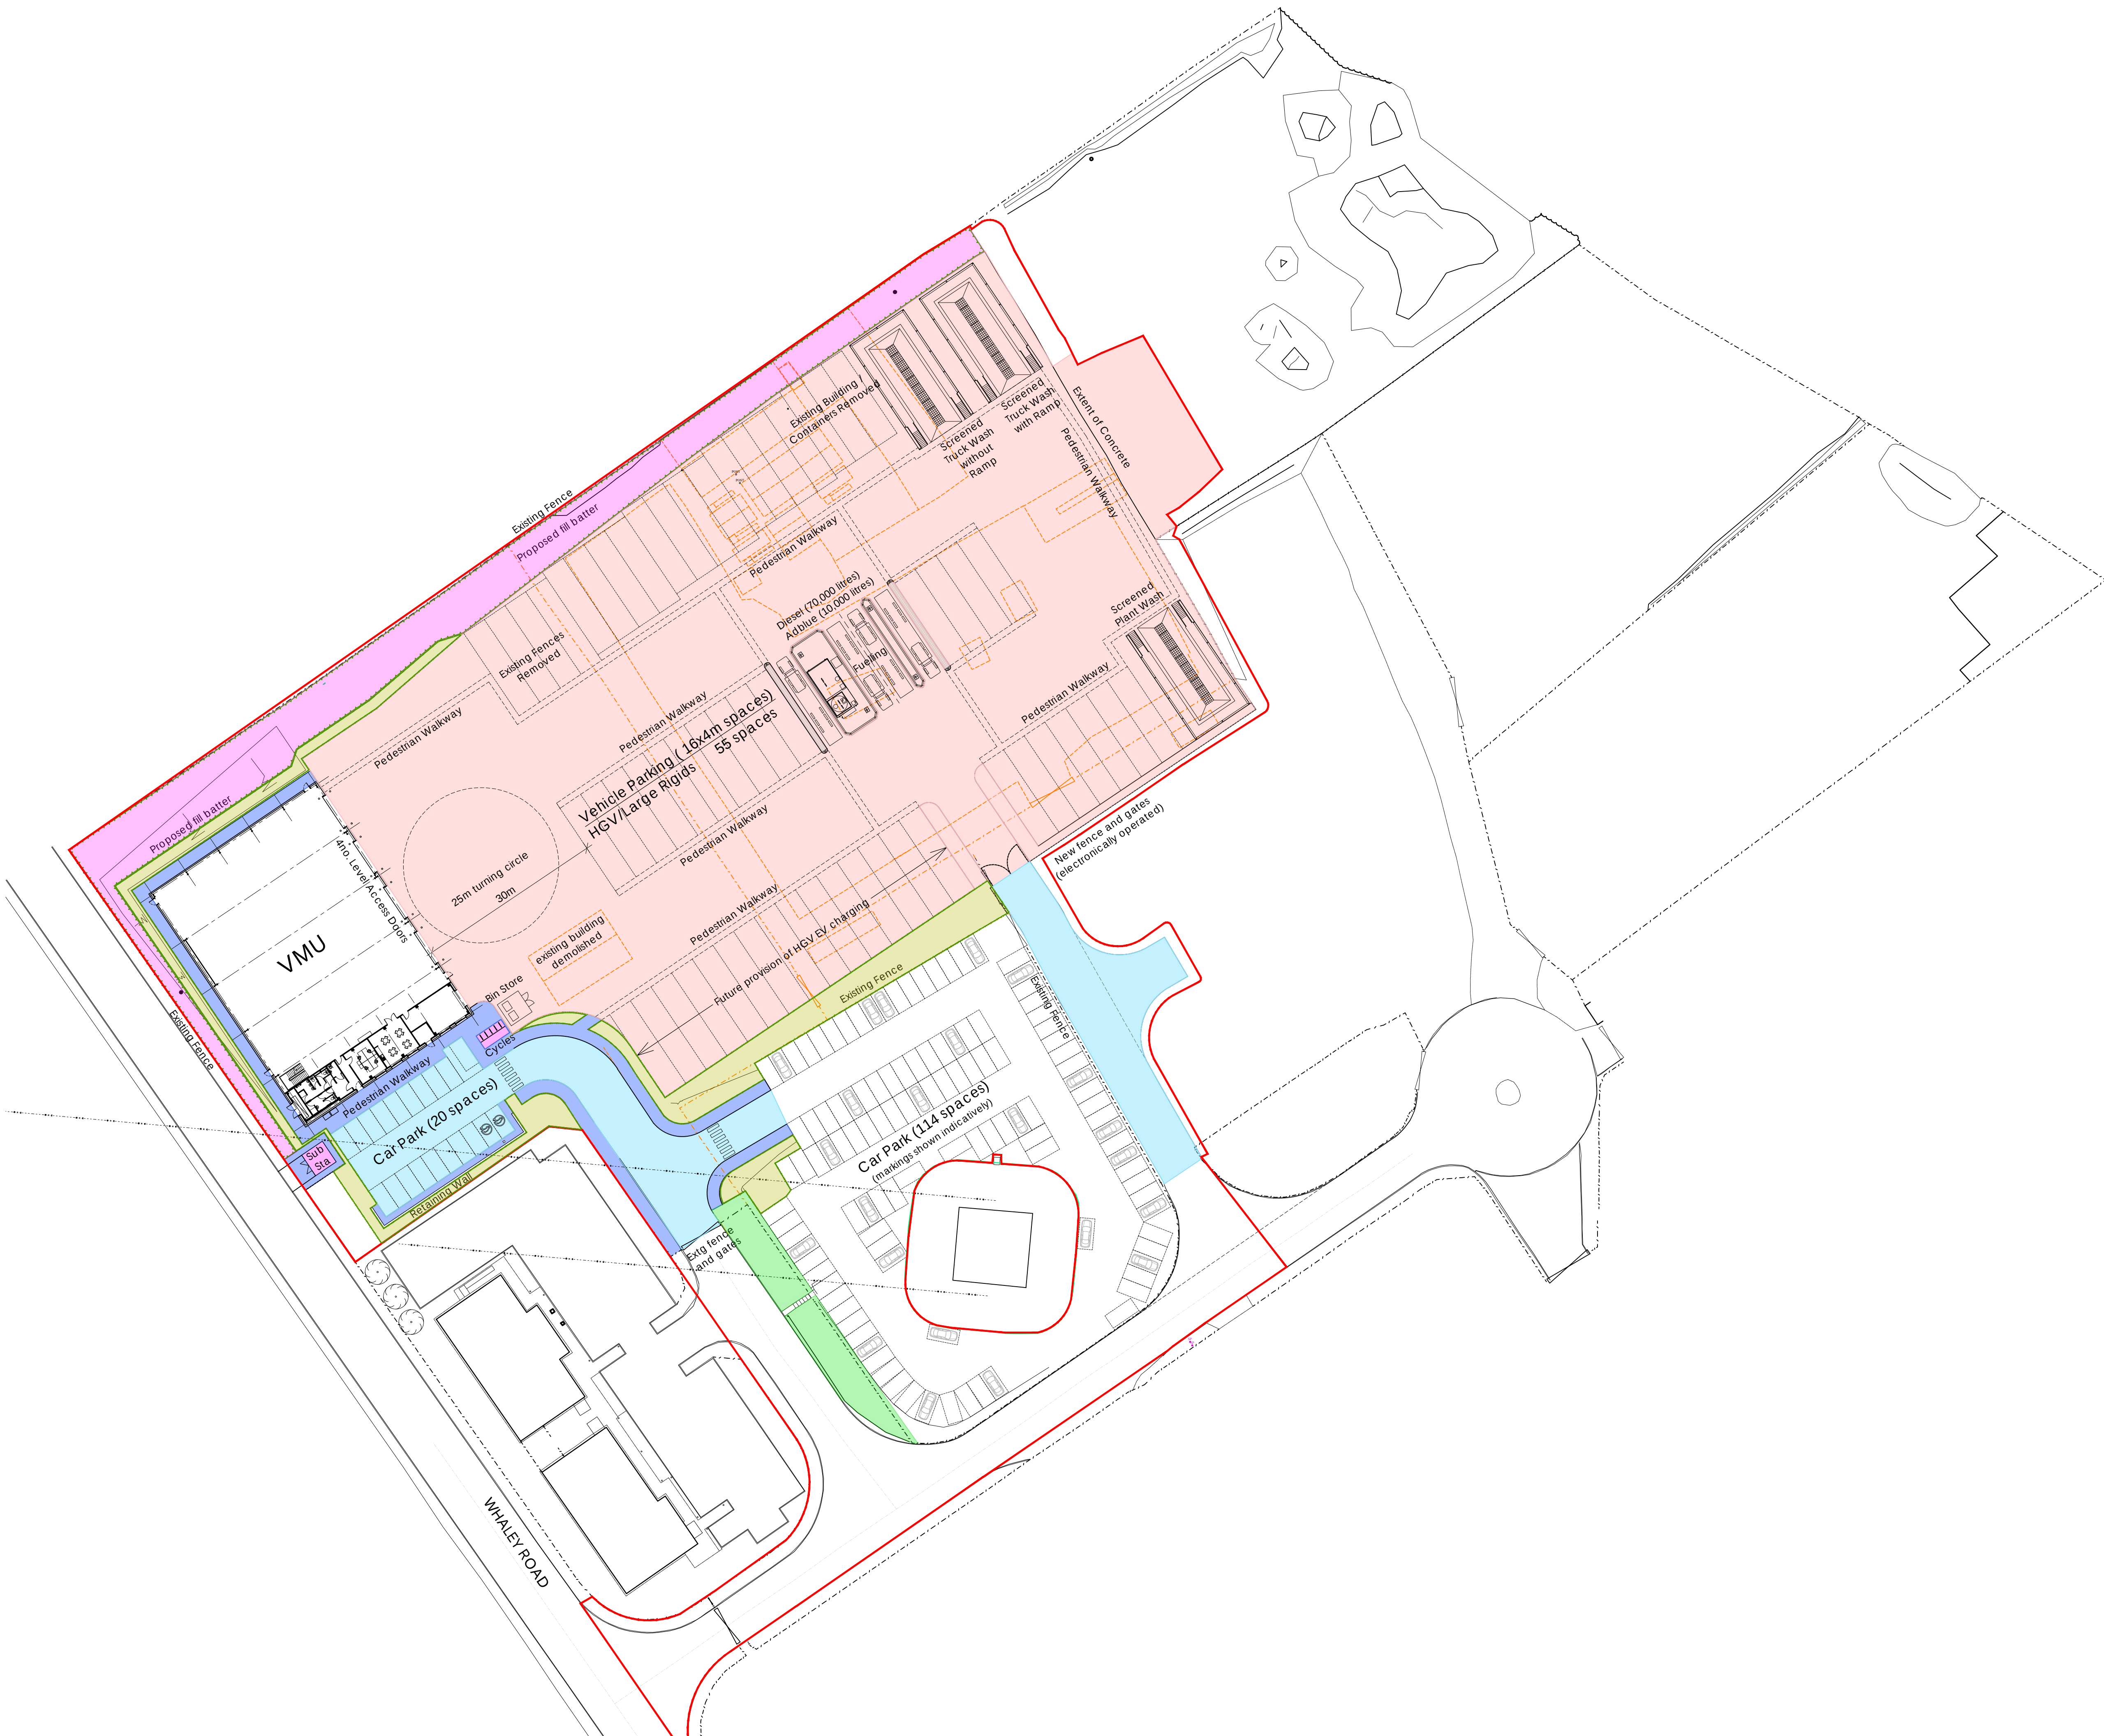

notes

this drawing and design is the copyright of aja architects and must not be reproduced in part or in whole without prior written consent, contractors must verify all dimensions on site before commencing work or preparing shop drawings if in doubt ASK.

Where this drawing contains any Ordnance Survey mapping material, it has been reproduced under license number 10002276, Ordnance Survey © Crown copyright

0m 25m 50m

Scale 1:500

External Finishes Key

- Brushed Finish Concrete
- Bitumen Wearing Course
- Bituminous Macadam
- Existing Retained Grassland
- Proposed Flowering Lawn
- Proposed Native Scrub

D	30.07.26	Minor update	Zi
C	30.07.26	Minor update	Zi
B	28.07.26	Landscaping updated	Zi
A	30.06.26	Red line updated	Zi
no.	date	revision	by

aja architects

aja architects
1170 Elliott Court
Herald Avenue
Coventry Business Park
COVENTRY CV5 6UB

T: 024 7625 3200
E: aja@aja-architects.com
W: www.aja-architects.com

AJA Architects is the trading style of AJA Architects Consulting Limited (a limited company no. 1069279) and AJA Architects LLP (a limited liability partnership registered in England No. OC36721).

client

Wordsworth Property Ltd

project

**Proposed VMU
& External Works
Whaley Road
Barnsley**

drawing

**Proposed Site Plan
External Finishes**

scale	1:500 @ A1	drawn	Zi
checked	spp	date	26-06-2026

no

7628-012 D