



EXISTING GROUND FLOOR PLAN

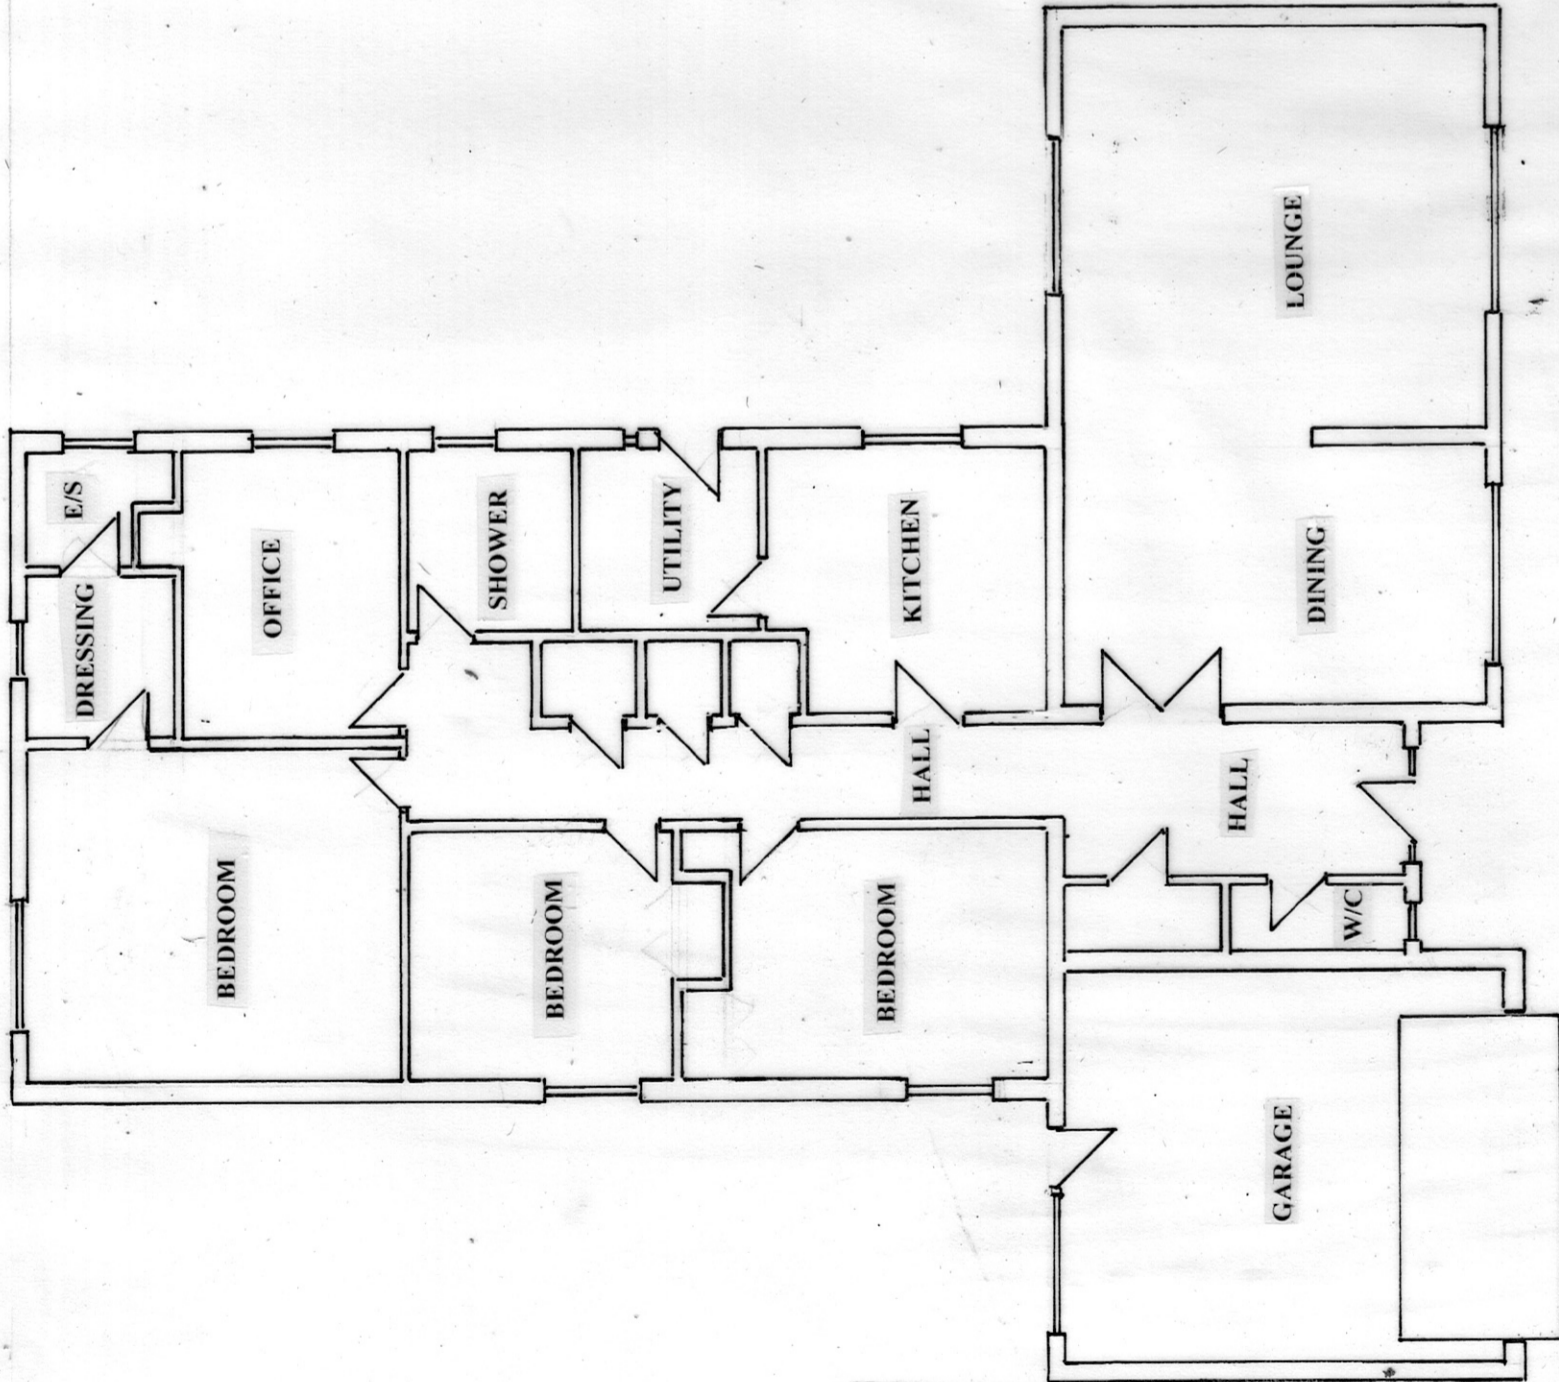

PROPOSED GROUND FLOOR PLAN

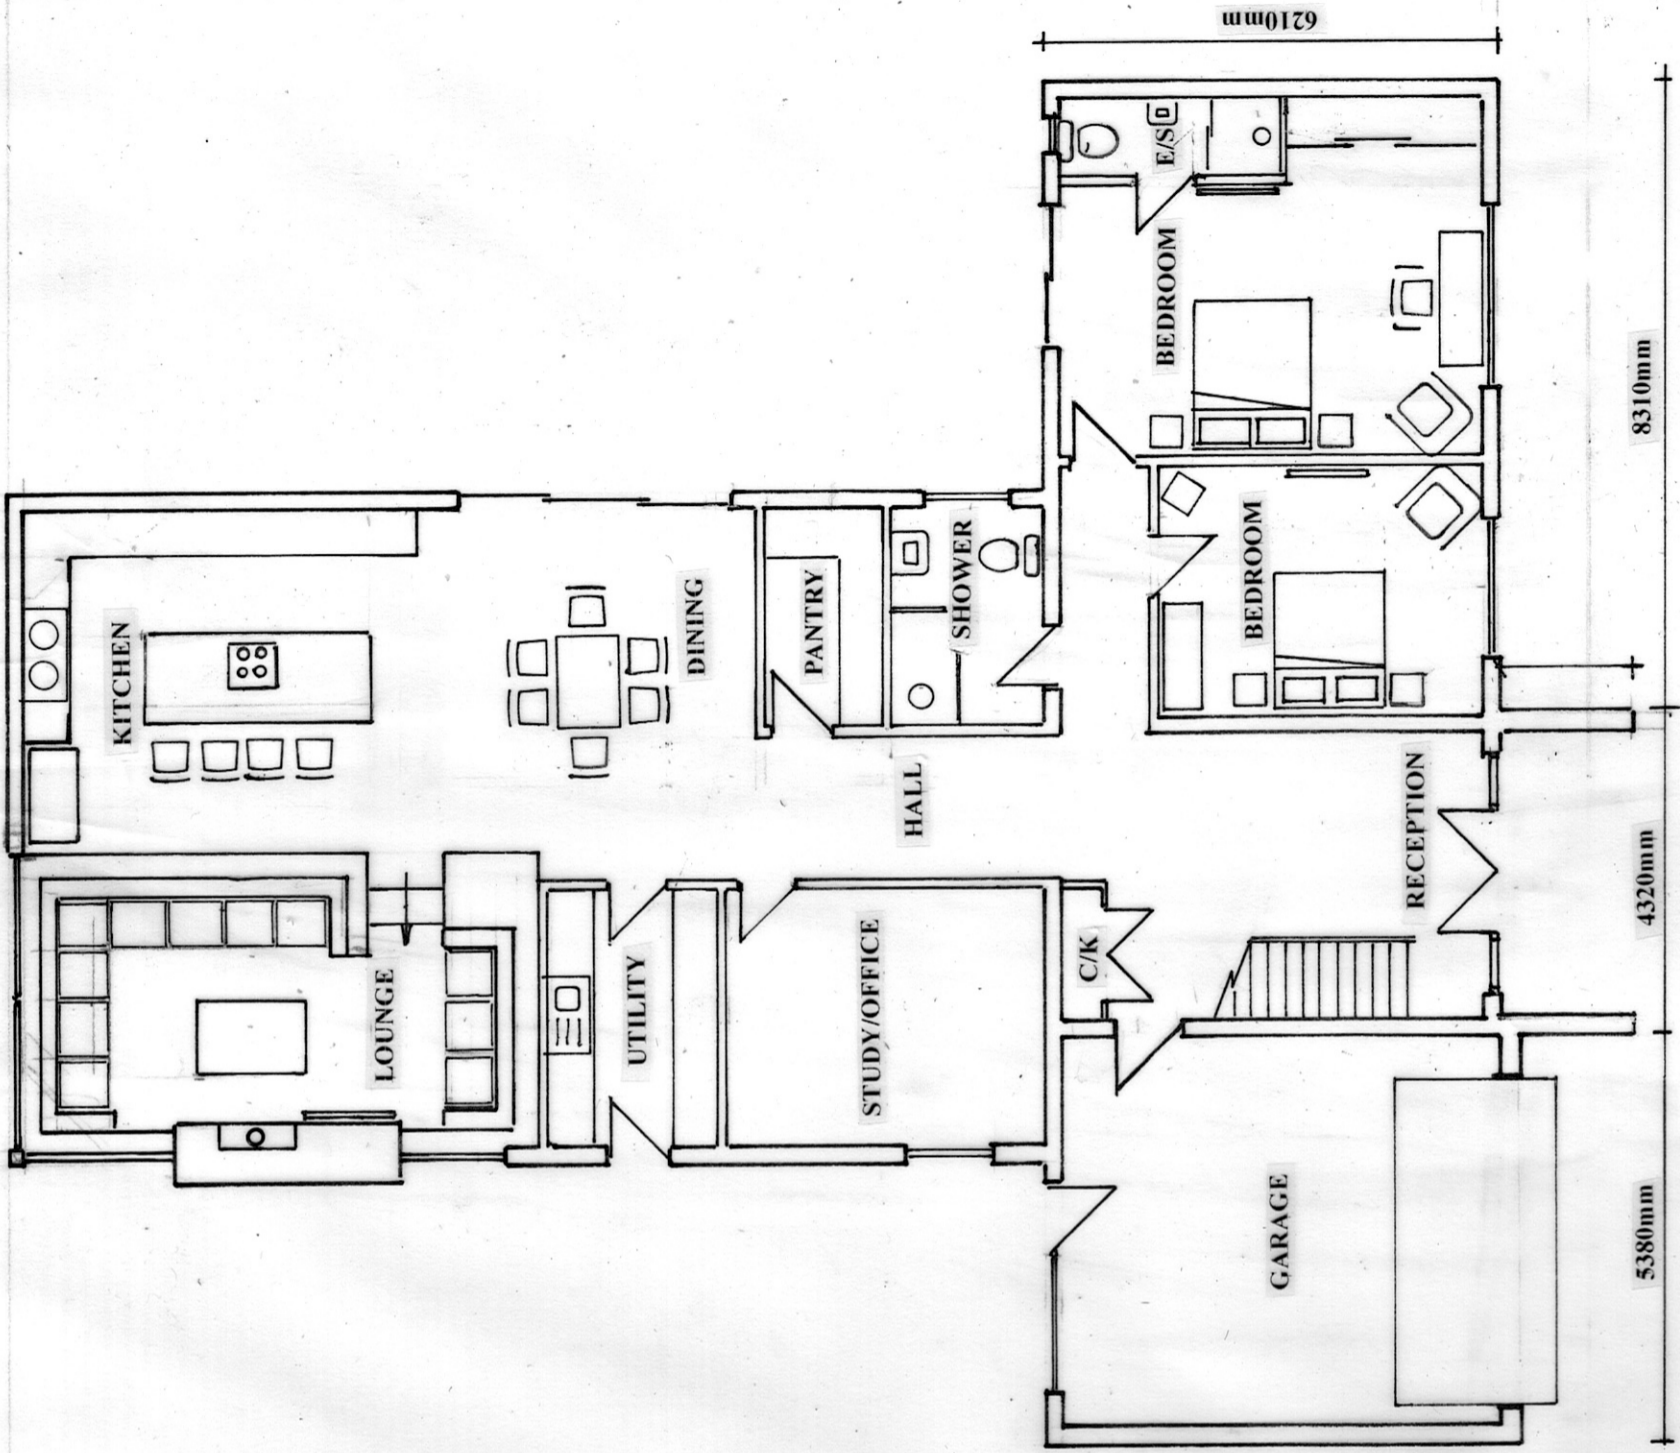

NOTES:

All dimensions must be checked on site and not scaled from this drawing.

Client

MR & MRS L. MOORE

Scale

1:100

Drawing Title

GROUND FLOOR PLANS

Job Title

FIRST FLOOR EXTENSION TO 7 MOOR LANE
BIRDWELL, BARNSELEY S70 5TZ

Drawn by

GMF

Drg No.

SVH/PD/400/01

Date

Rev