





Front Elevation

Side Elevation


Rear Elevation

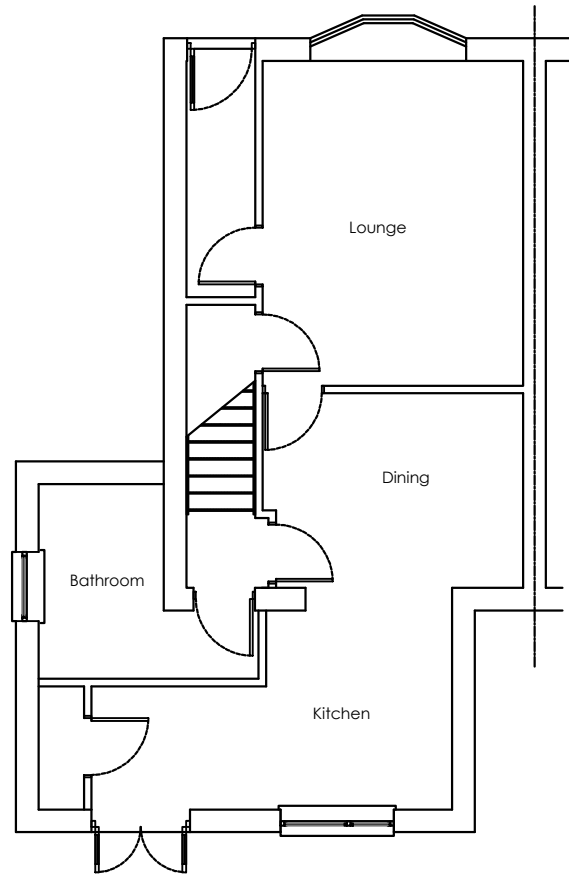


Ground Floor

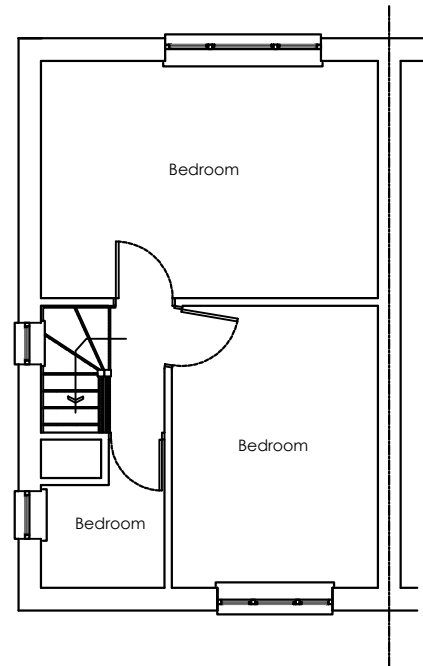

First Floor

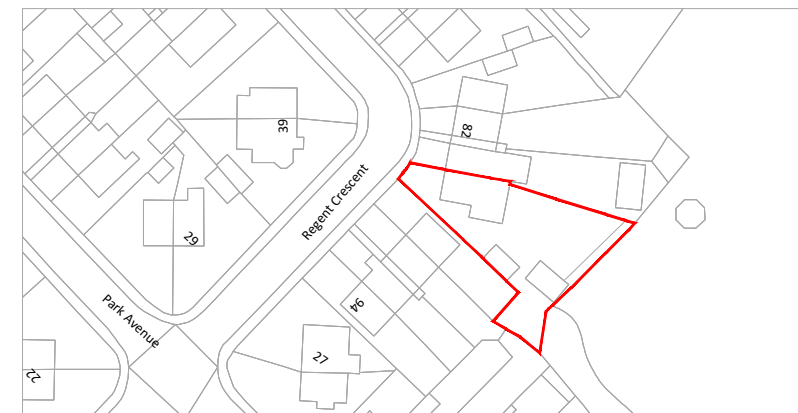

Location Plan 1:1250

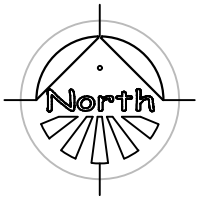

Planning drawings only - Not to be used for construction purposes.







Client
Project 86 Regent Crescent
Title Existing Elevations & Plan

Scale 1:100 @ A3	Date
Drawn AC	Checked
Drawing No.	Rev.



ARCHITECTURAL SERVICES FOR DOMESTIC
EXTENSIONS, ALTERATIONS AND NEW BUILDS

01924 663241 / 07837 804088
andy@spacium.co.uk
www.spacium.co.uk

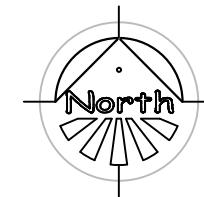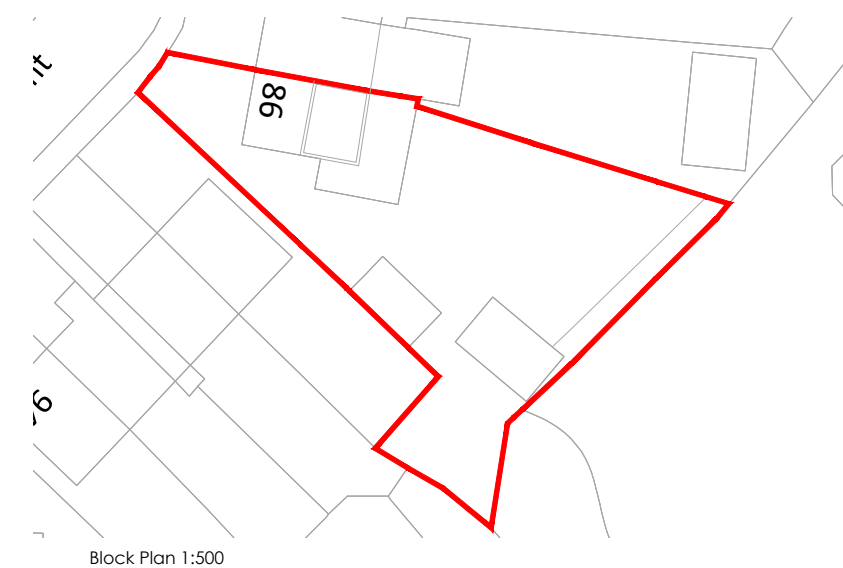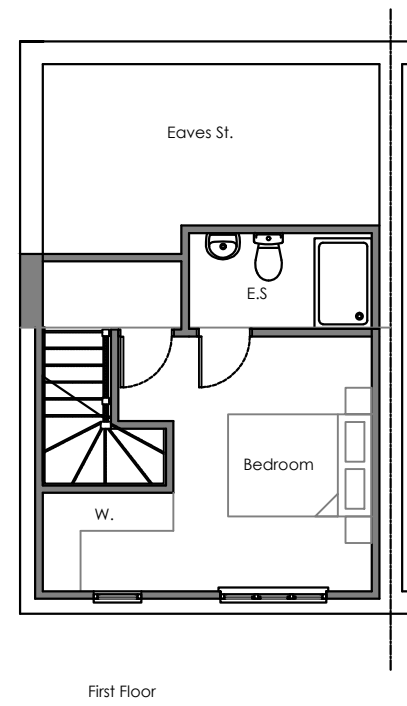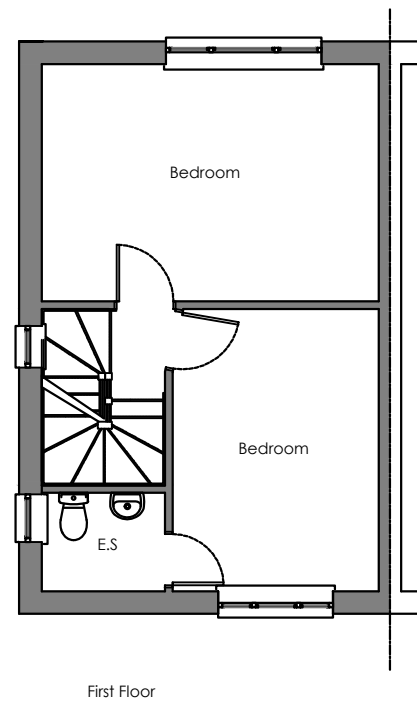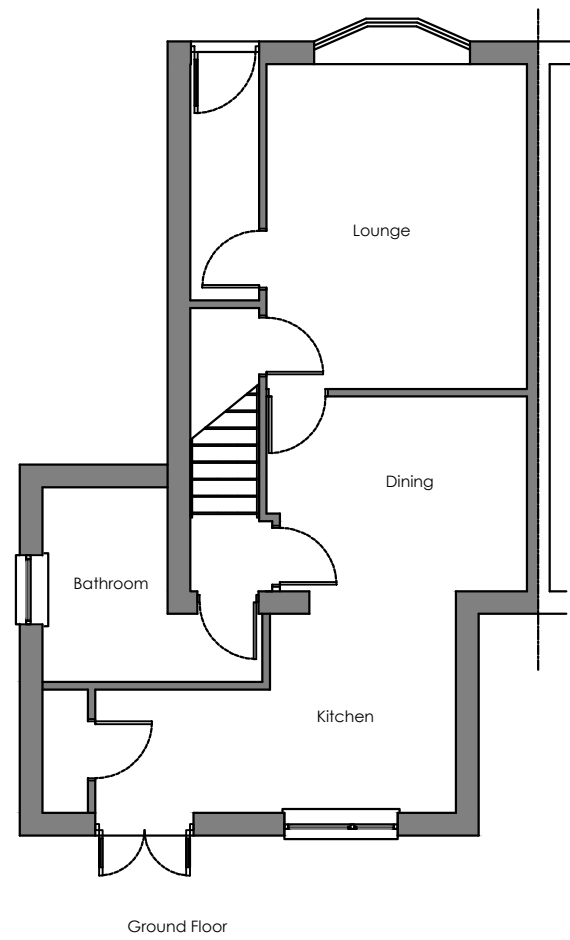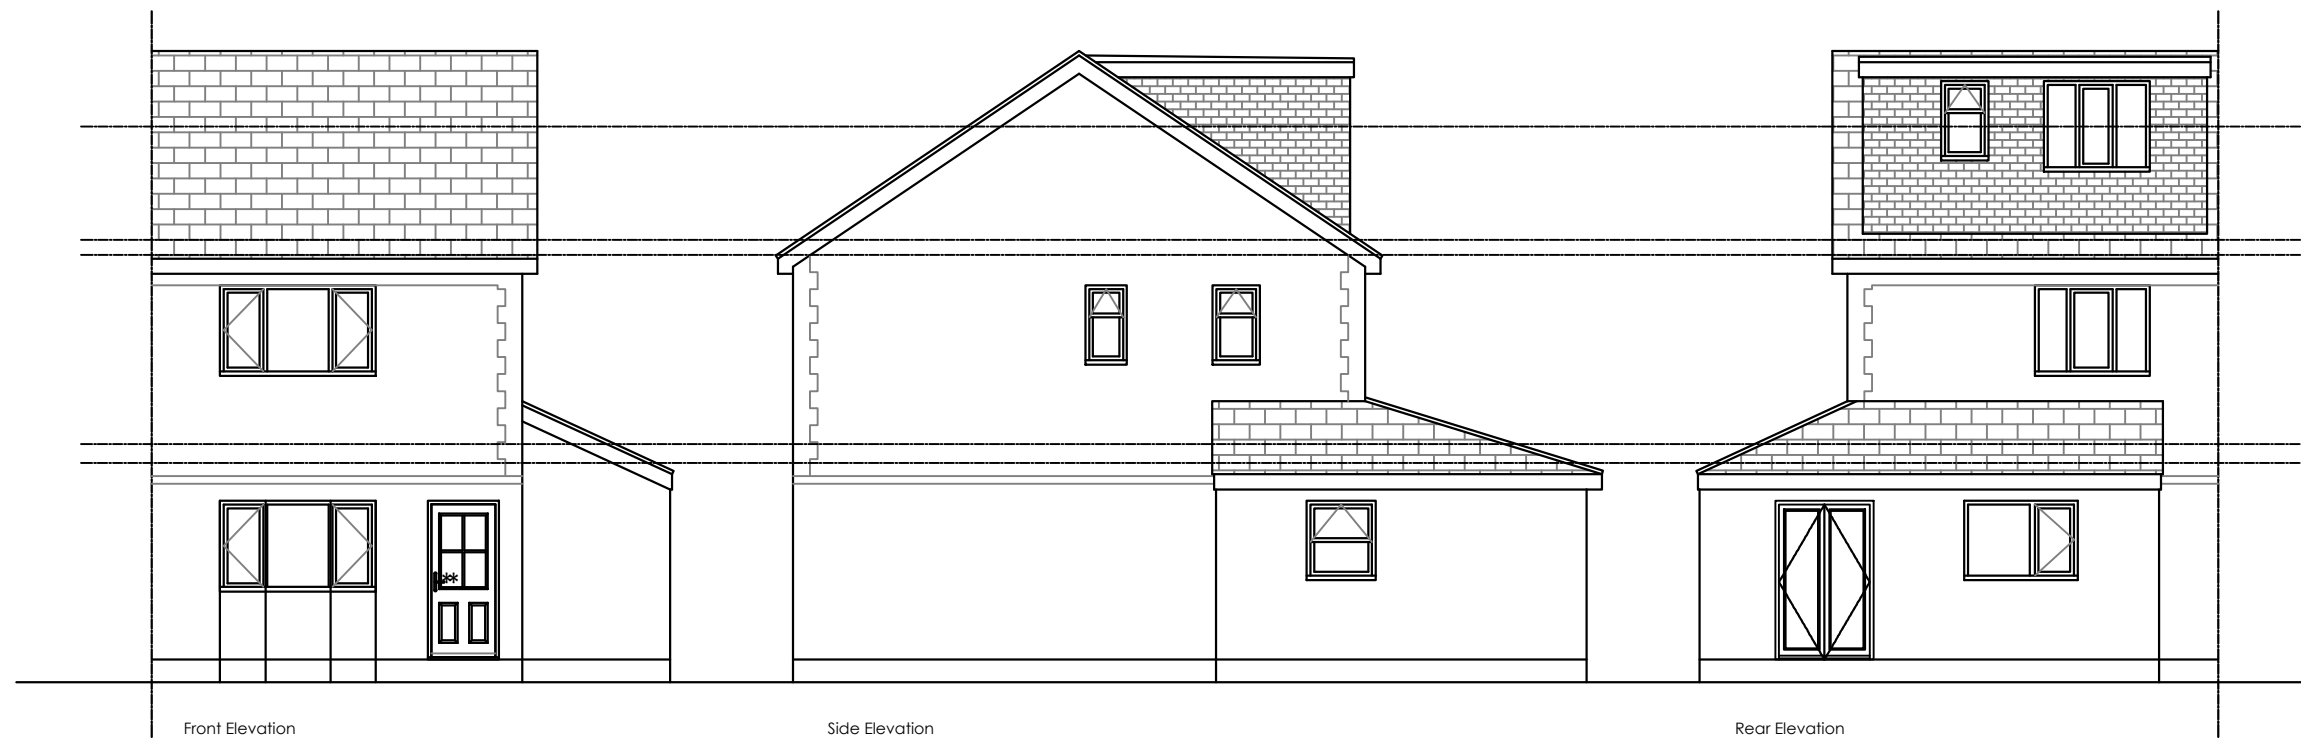

Planning drawings only - Not to be used for construction purposes.

Client
Project 86 Regent Crescent
Title Proposed Elevations & Plan

Scale 1:100 @ A3	Date
Drawn AC	Checked
Drawing No.	Rev.



ARCHITECTURAL SERVICES FOR DOMESTIC EXTENSIONS, ALTERATIONS AND NEW BUILDS

01924 663241 / 07837 804088
andy@spacium.co.uk
www.spacium.co.uk