



NOTE: This drawing is the copyright of the company and must not be reproduced or used without permission. Annotated dimensions are to be taken in preference to scaled dimensions and site dimensions must be checked before work commences.


This drawing is for illustrative purposes only. All drawings must be reviewed and approved by contractor, builder, engineers, including structural, electricians, fire engineers, professionals and officers for buildability, stability, planning, regulations and safety.

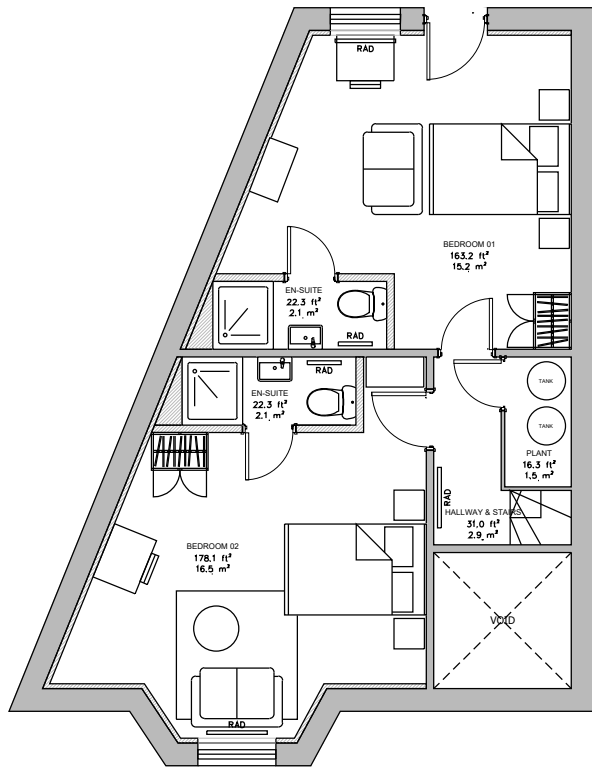


LOWER GROUND FLOOR PLAN

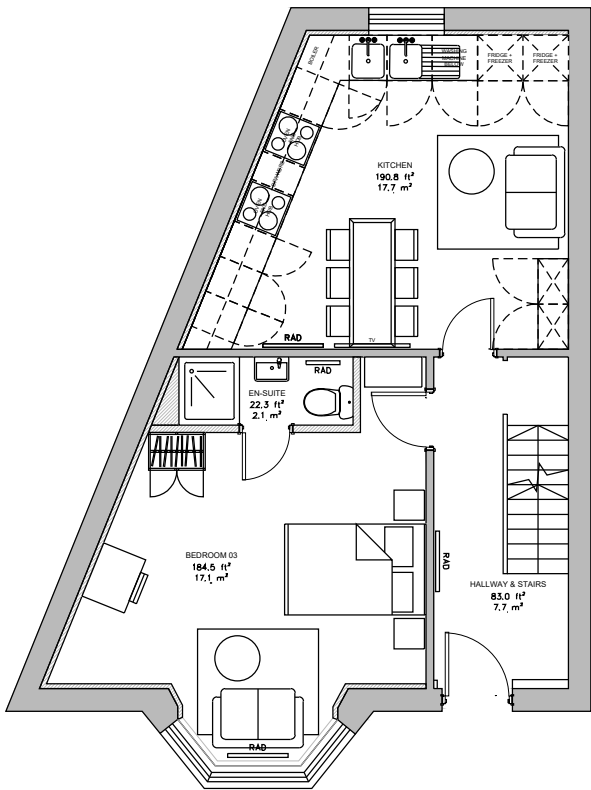

GROUND FLOOR PLAN

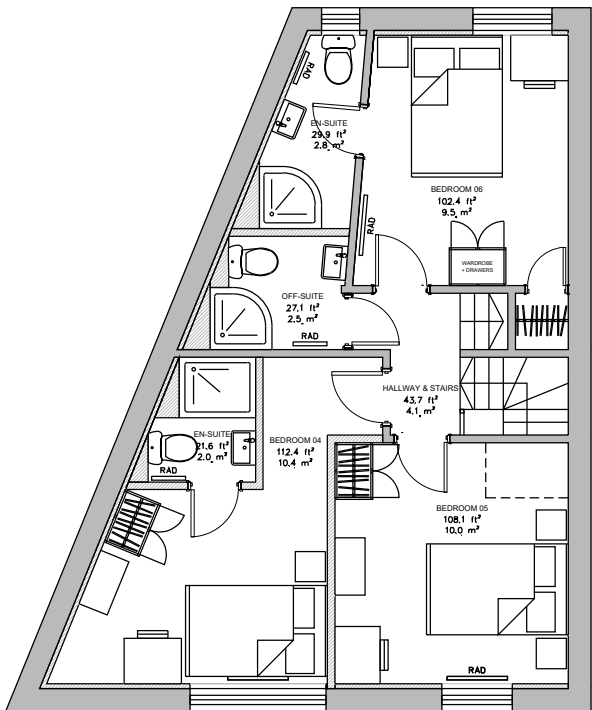

FIRST FLOOR PLAN

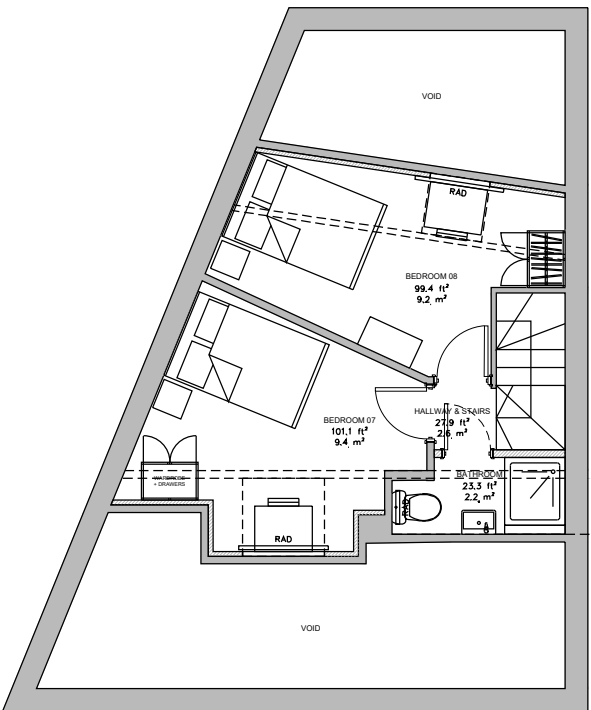

SECOND FLOOR PLAN



PROPOSED FLOOR PLANS
SCALE 1:100 @ A3
REV D

PLANNING

PROJECT NAME: 61 LONGMAN ROAD, BARNSELEY S70 2LD
PROJECT NUMBER: ED-28-2025
DRAWING NUMBER: 002-GA