


S:\000 Project\2932 Alhambra Atrium, Barnsley\0.00 Drawings\0.01 Project Drawings\Proposed Model 002.rvt


Copyright of this drawing remains the sole property of Den Architecture Ltd unless otherwise designed in writing. Do not scale from this drawing. Figured dimensions are to be worked in all cases with any discrepancies reported to Den Architecture Ltd prior to commencement of any work.

Northpoint:


Rev	Date	Amendments	By	Chkd
A	16/09/16	Design revised to Client's comments.	HSS	SA

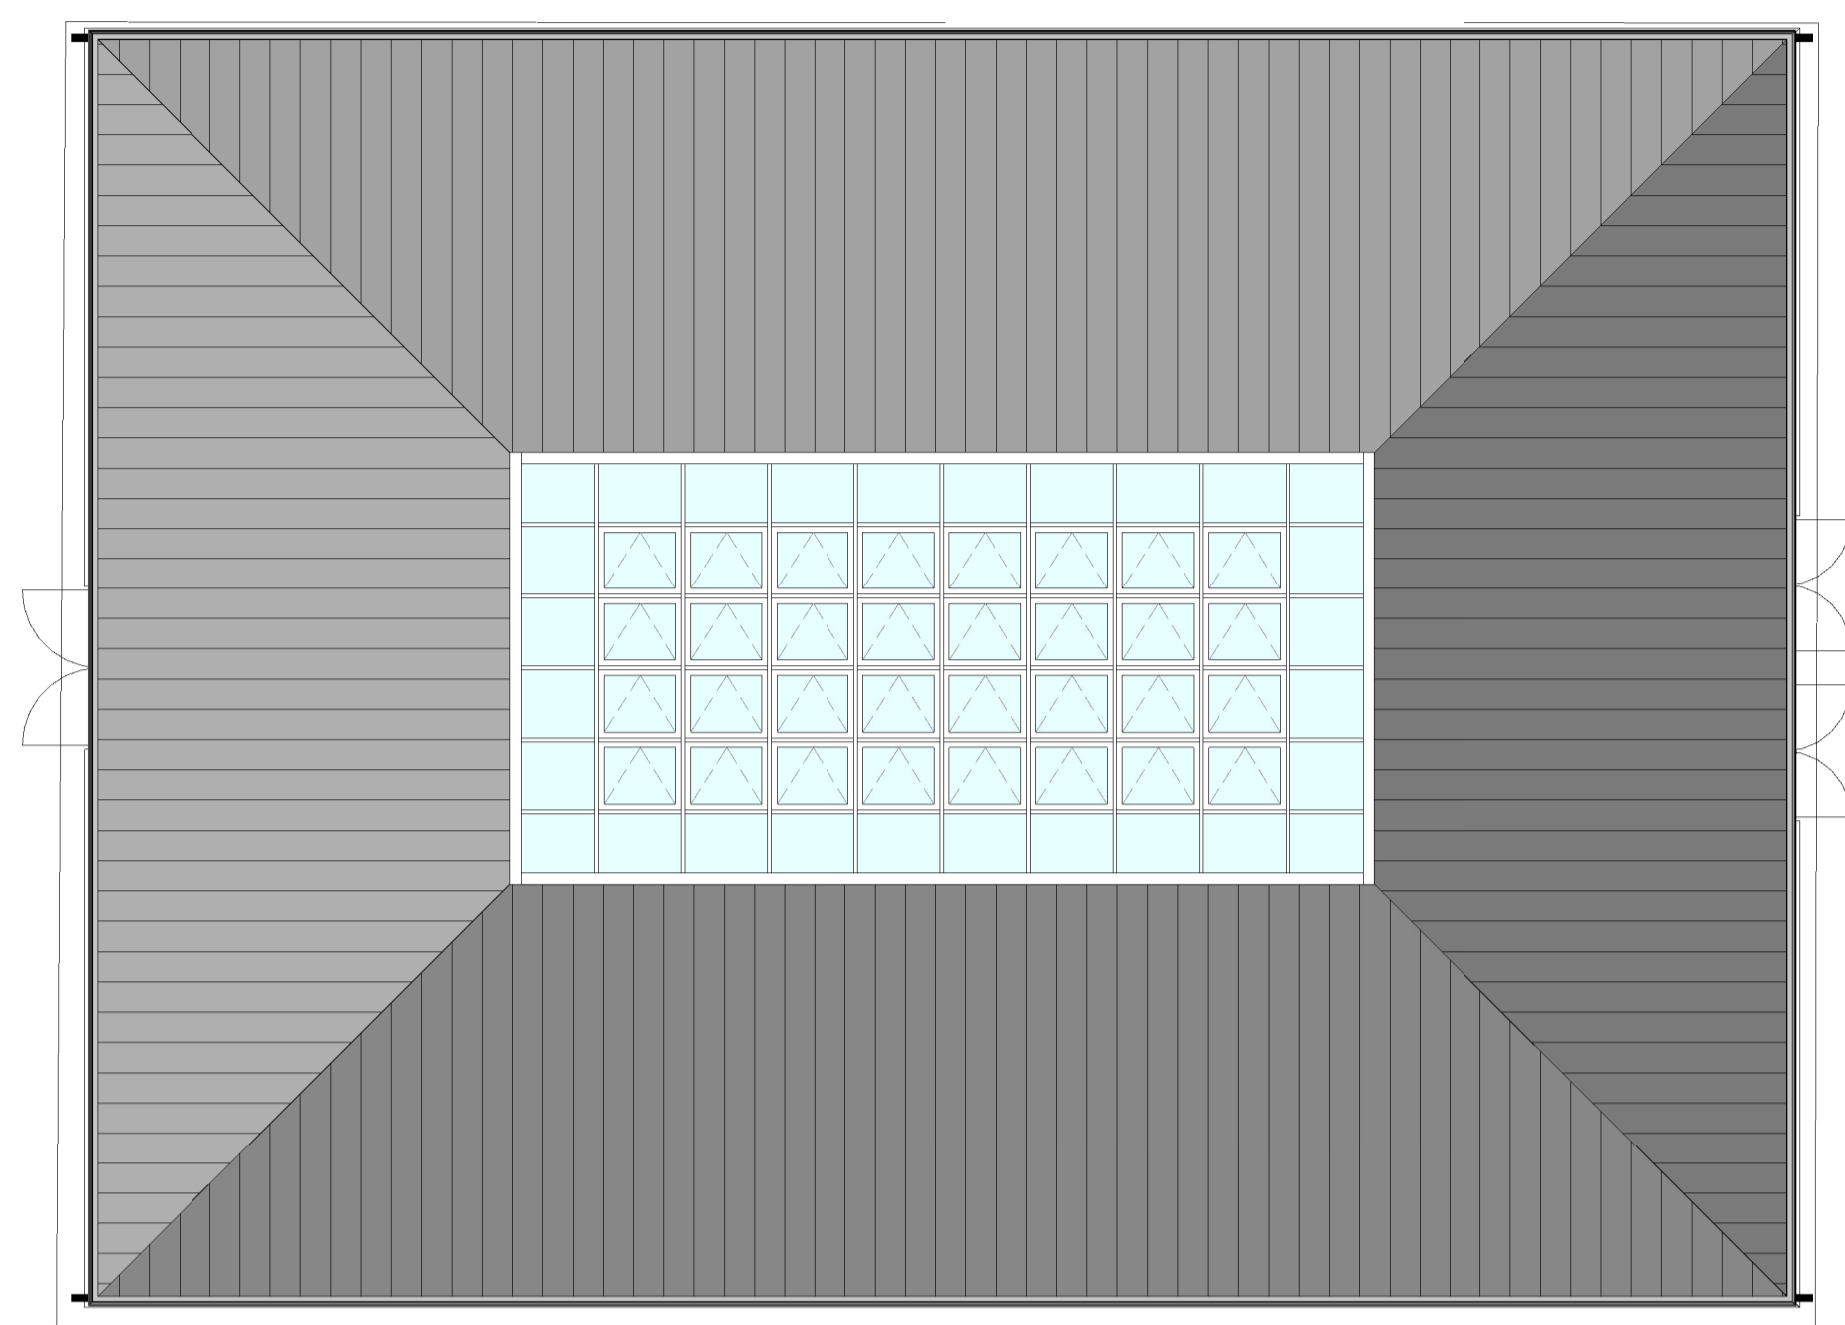


Roof Plan

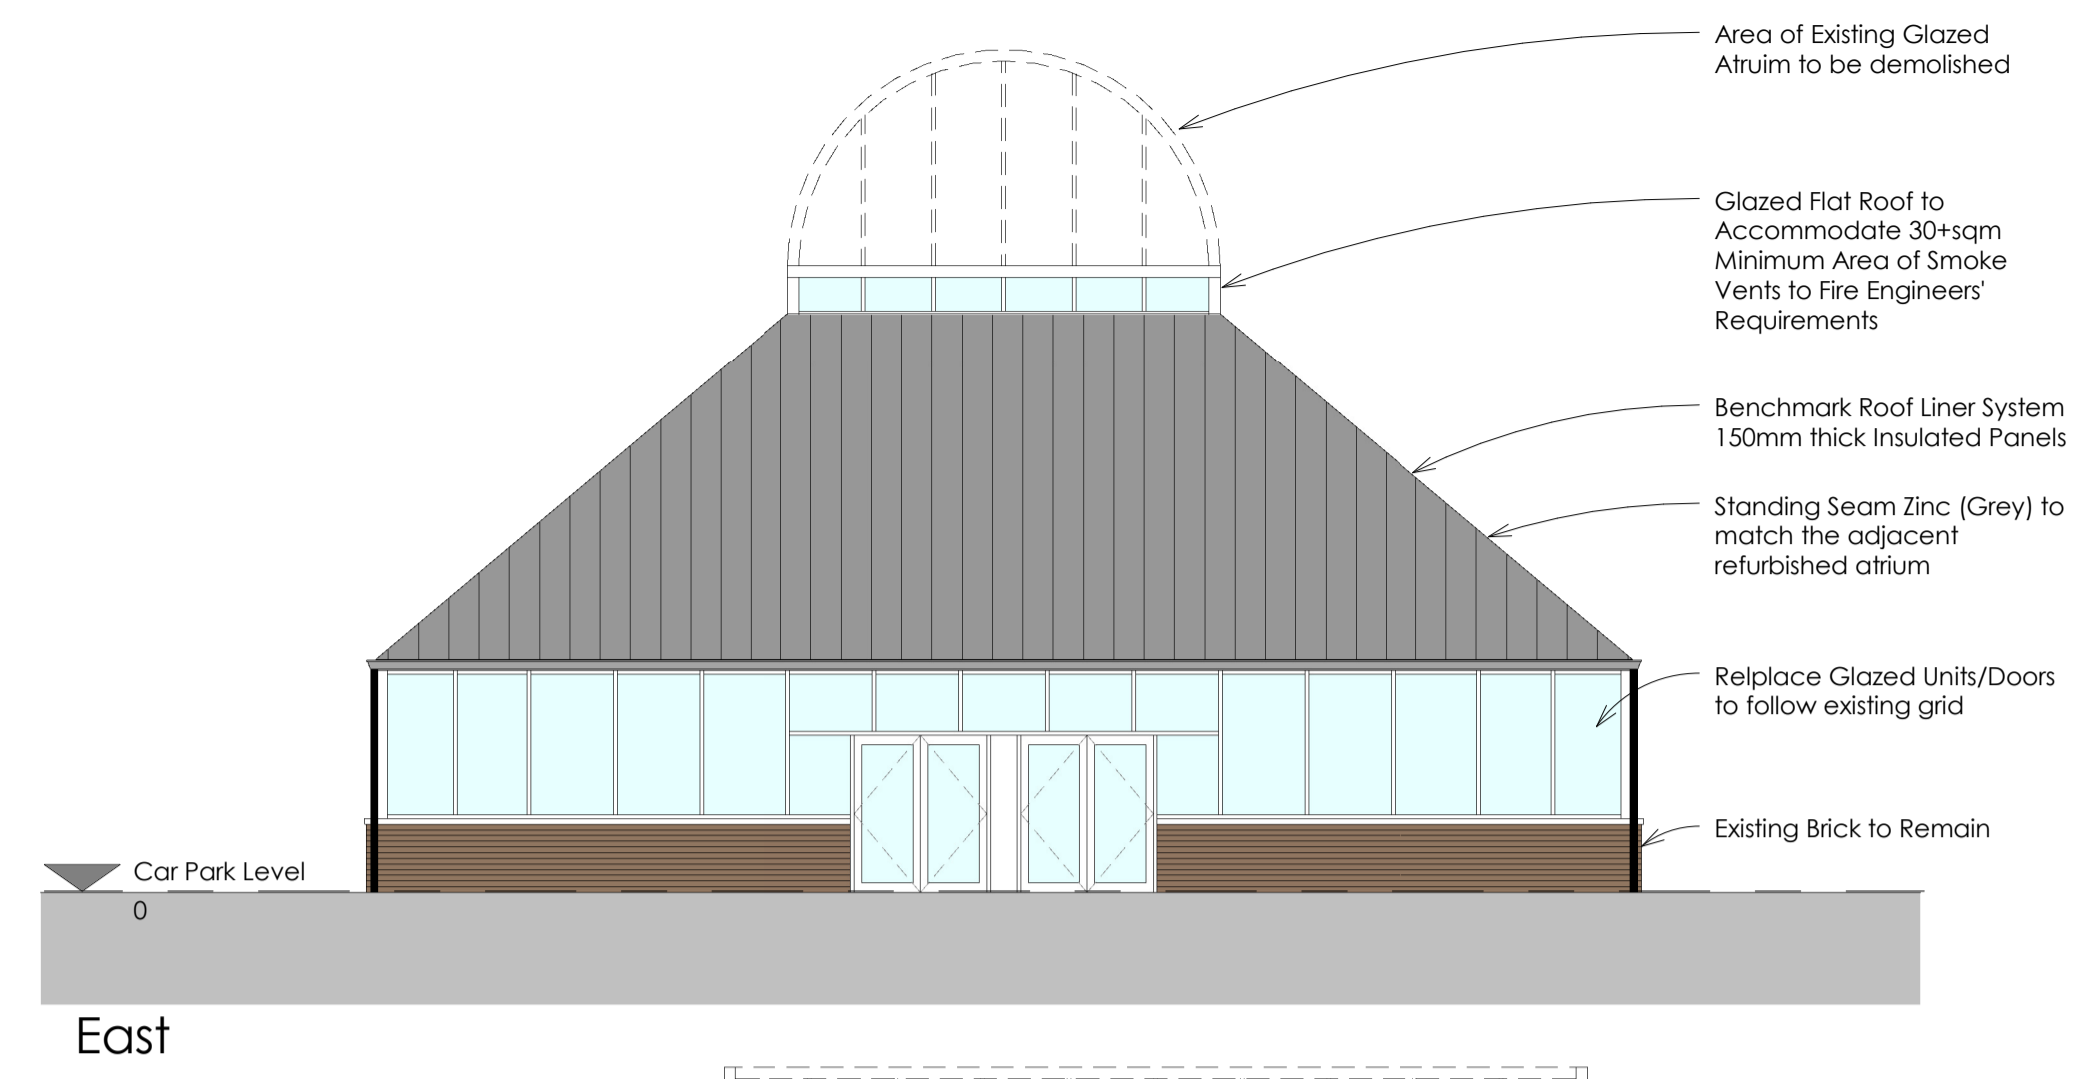


East

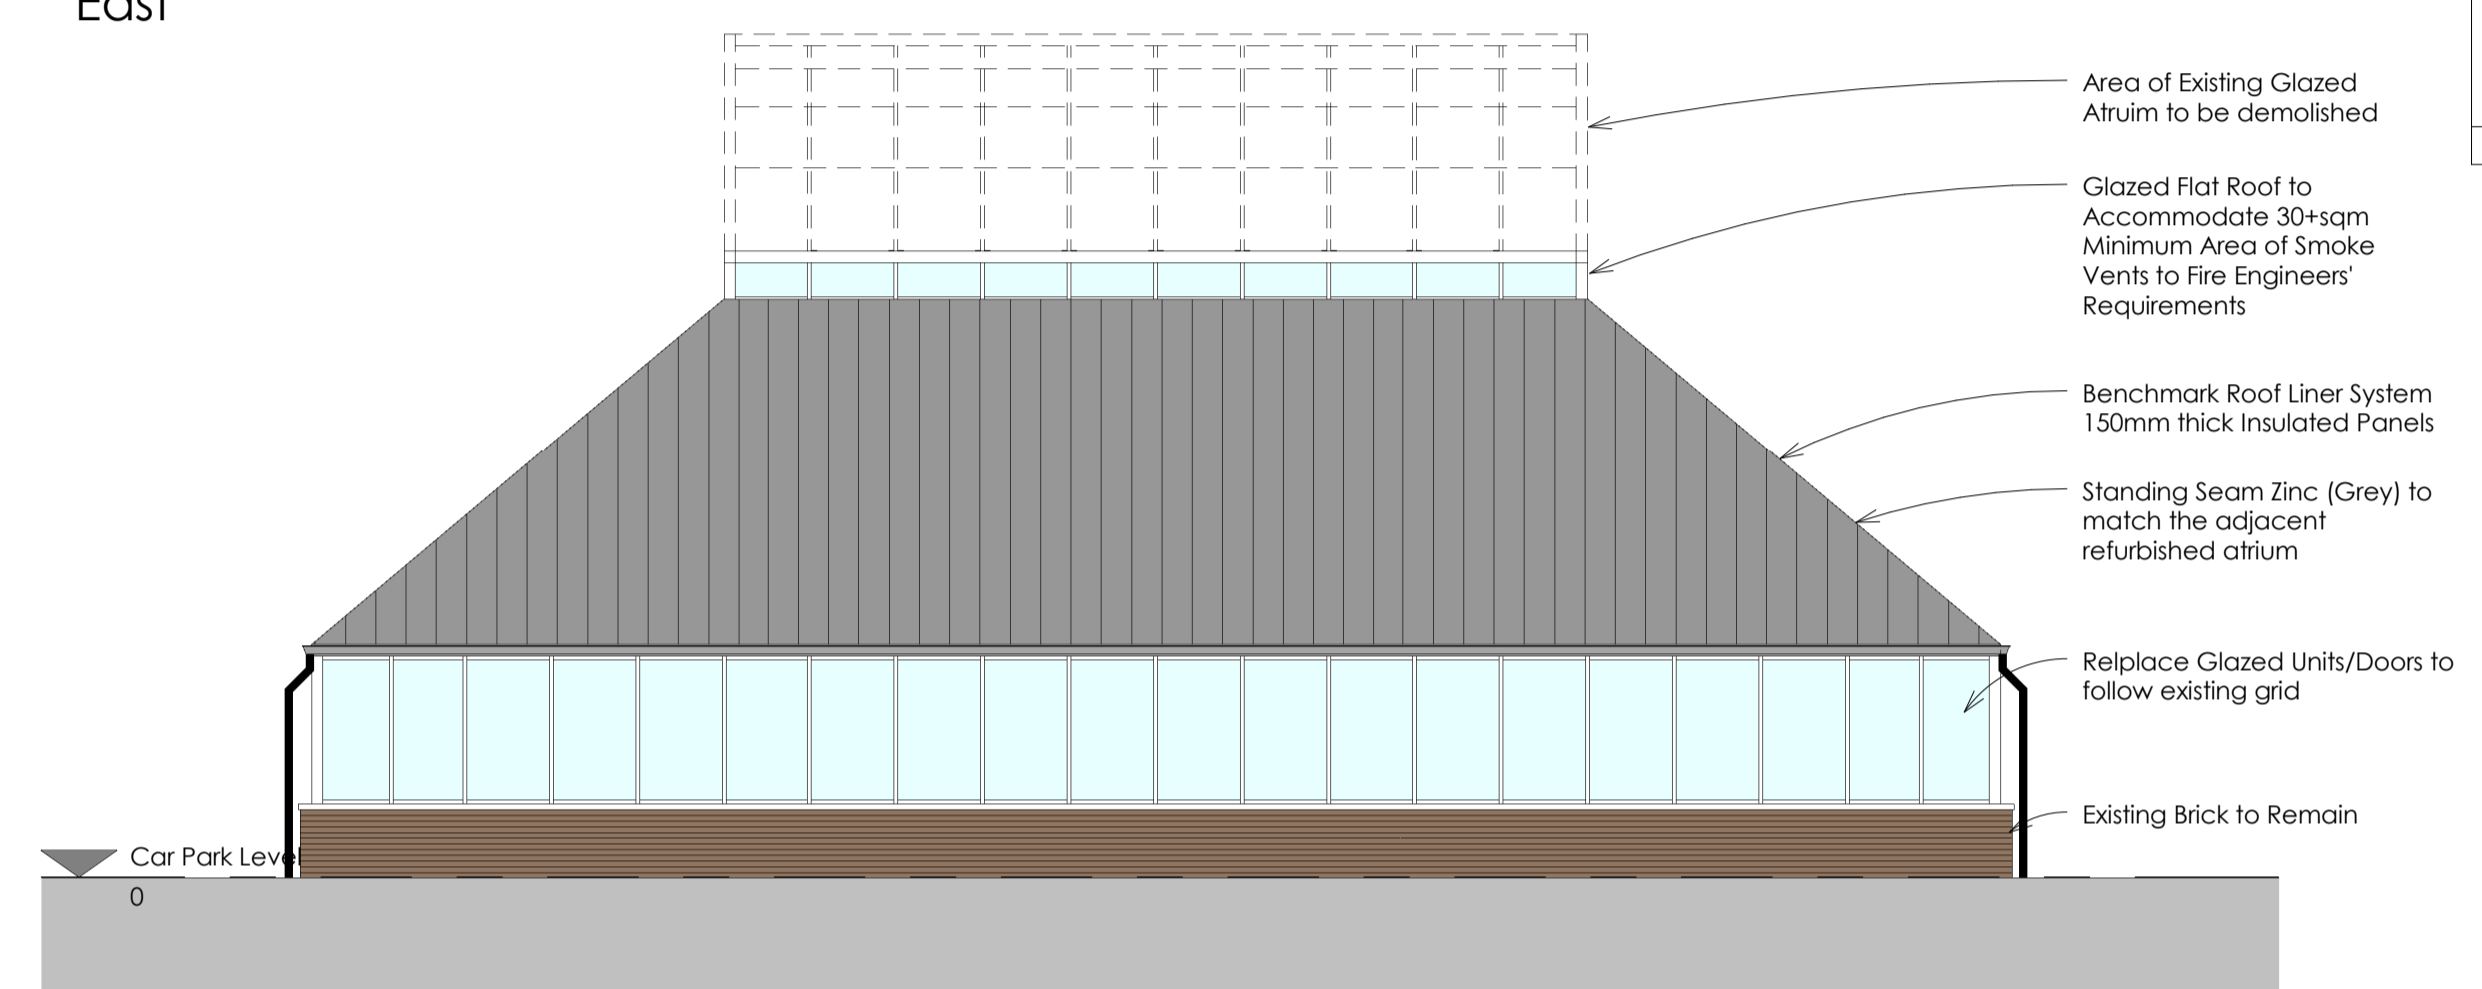


North

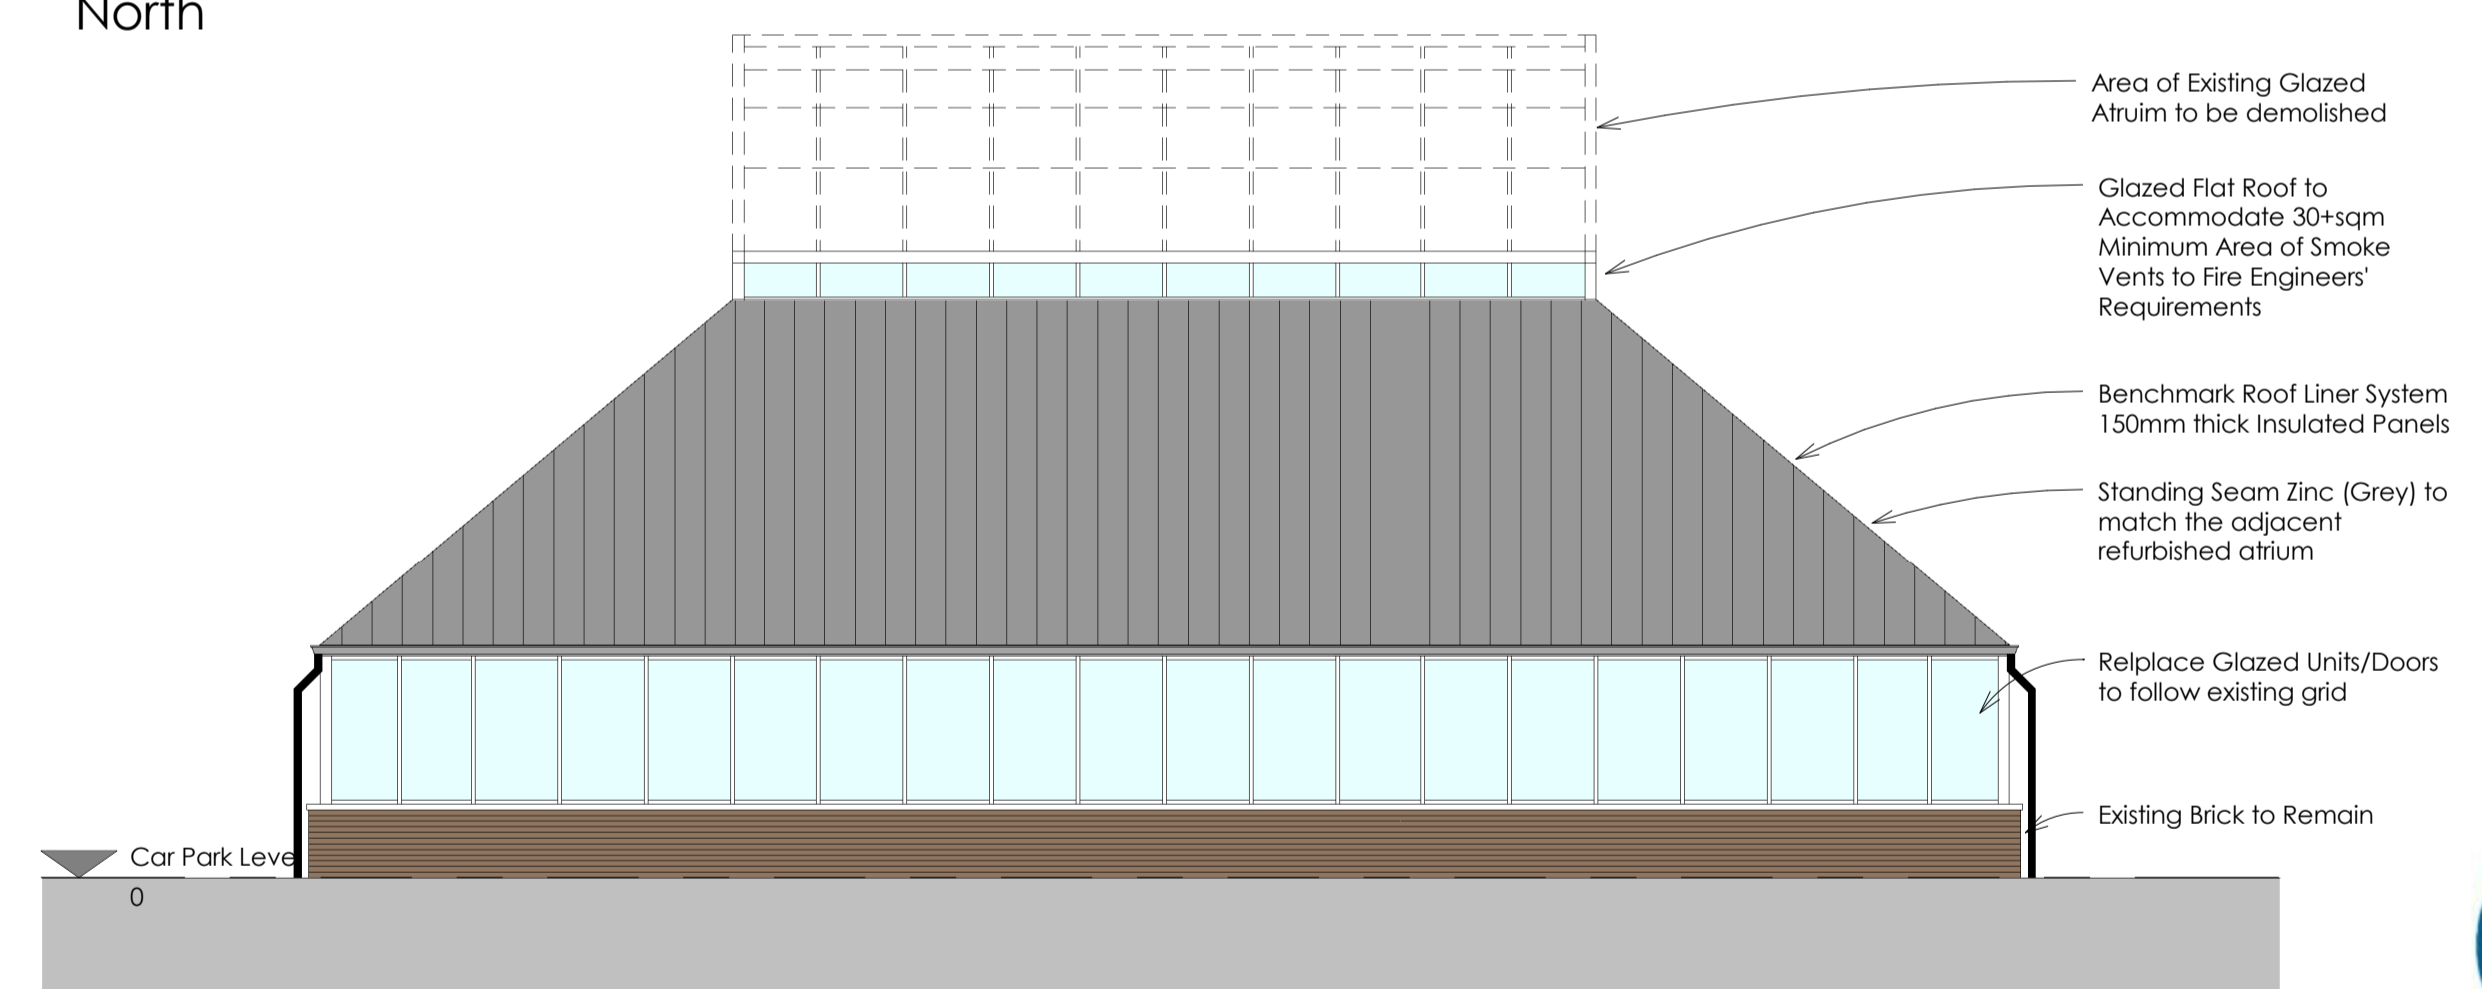


South

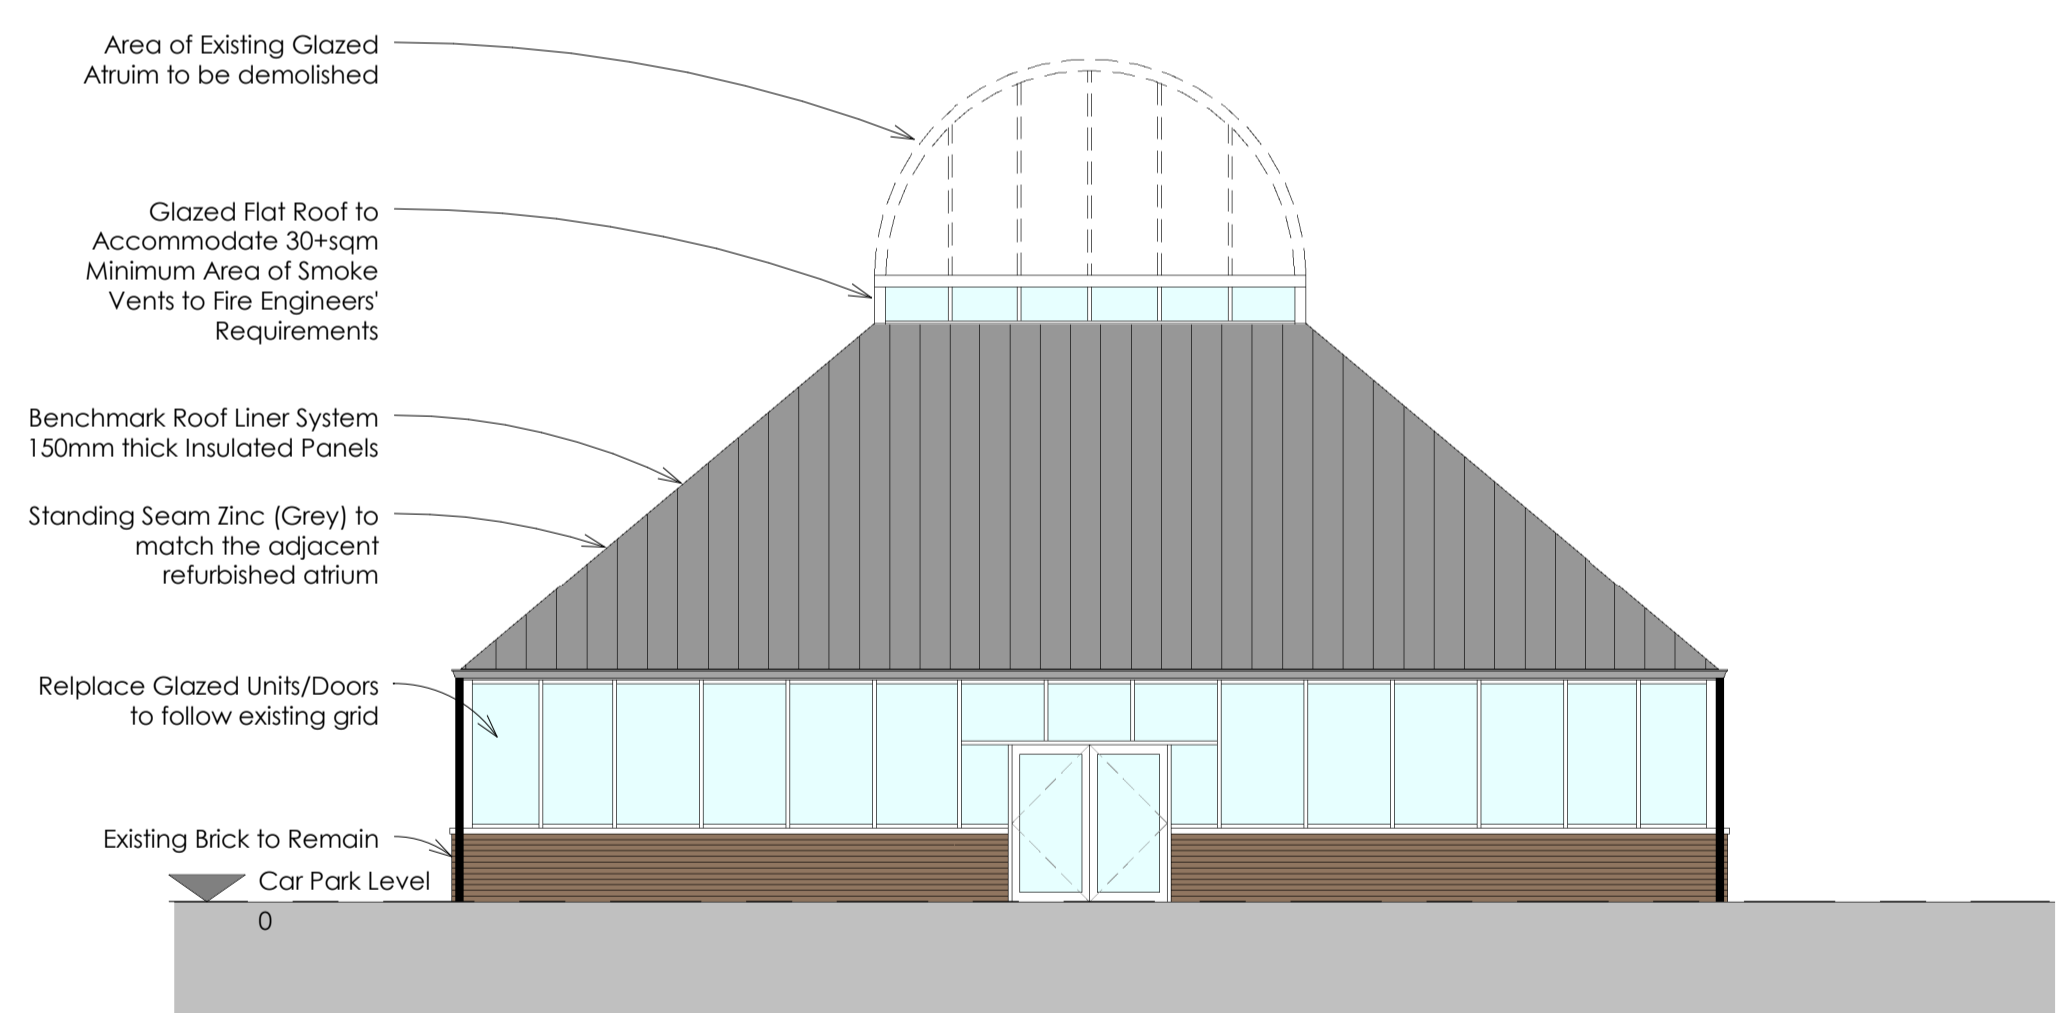

West

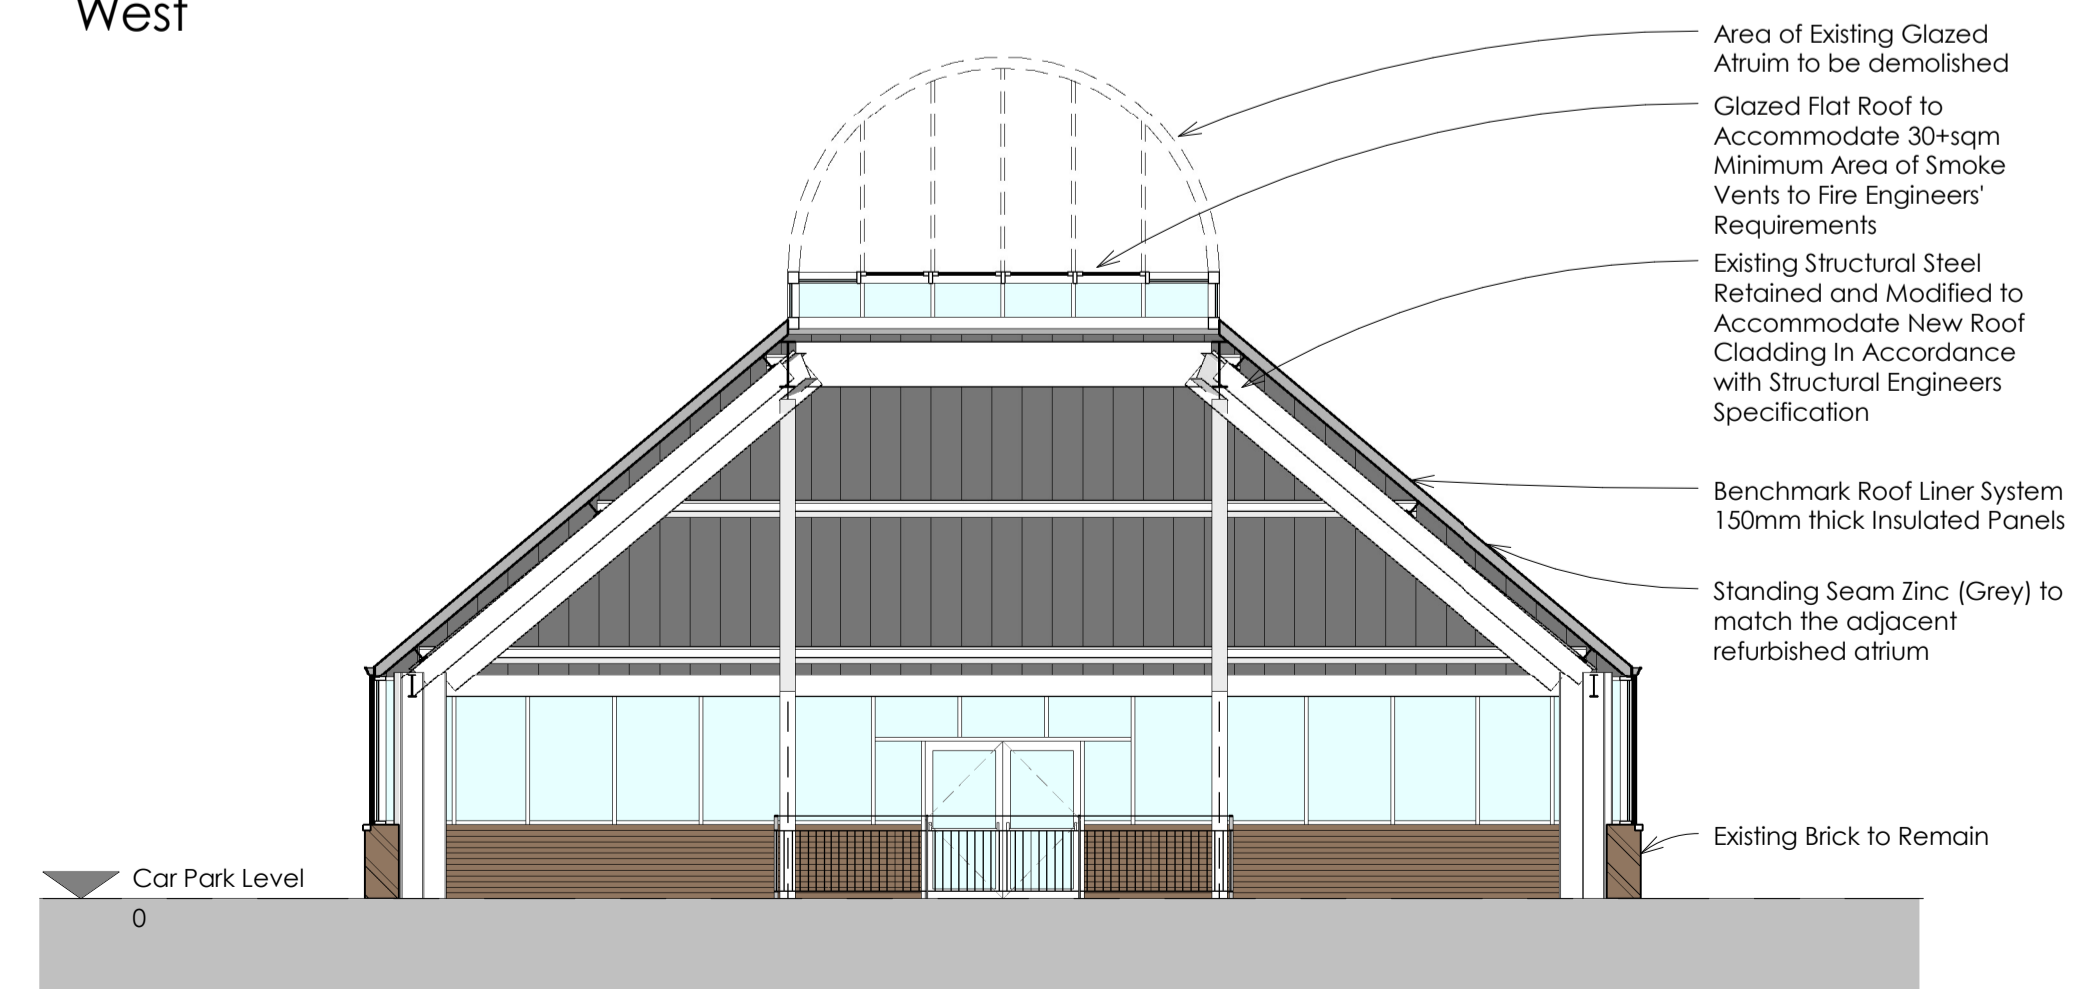

Section 1

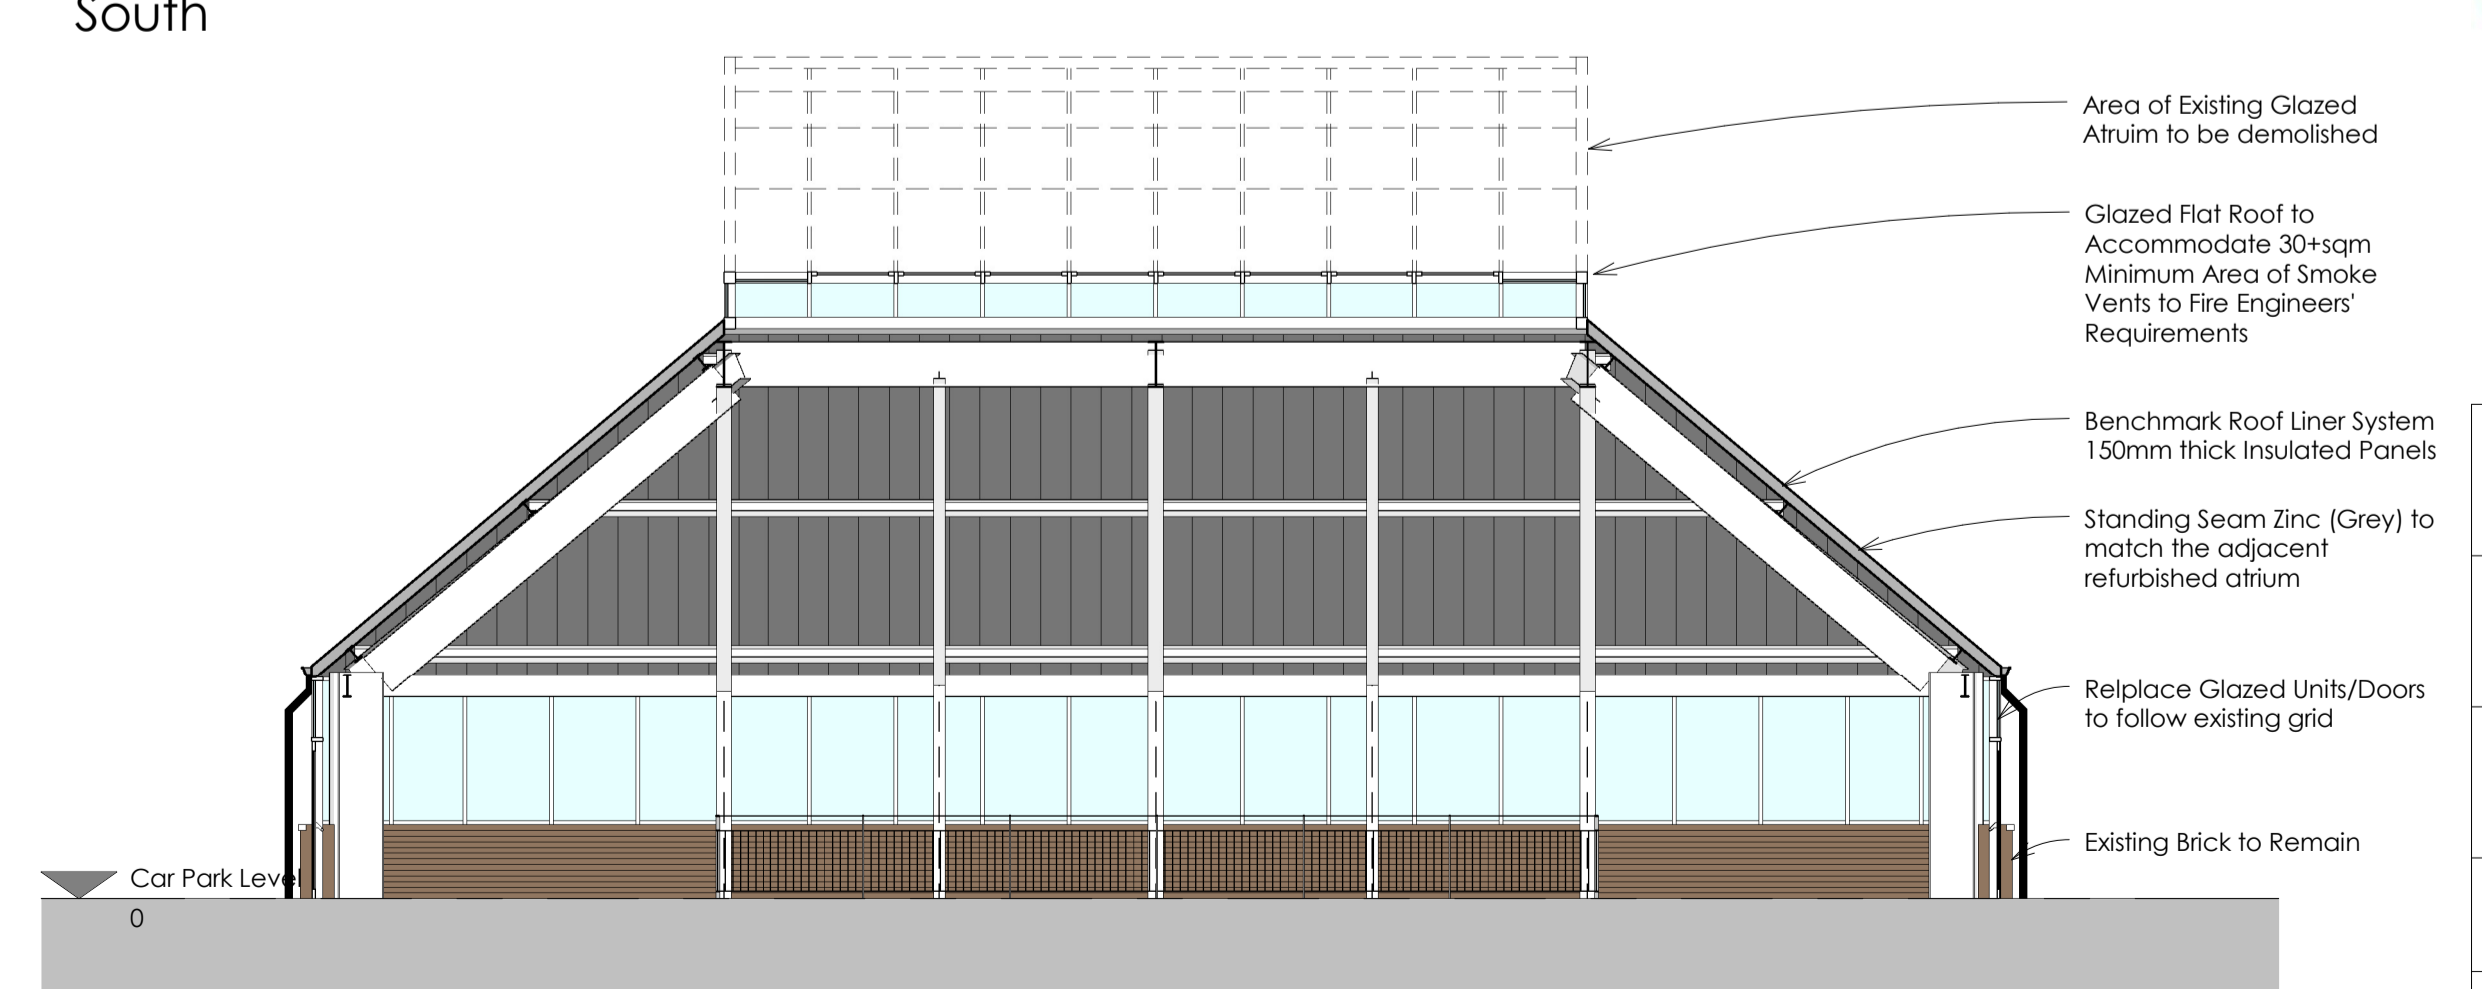

Section 2



Project: Alhambra Atrium Refurbishment, Barnsley

Client: Alhambra Centre

Dwg Title: Proposed Elevations and Sections

Date:	Scale:	Size:	Drawn:	Checked:
Jul '16	1 : 100	A1	HSS	SA
Project No:	Dwg No:	Rev:	Status:	
2932	202	A	Preliminary	