
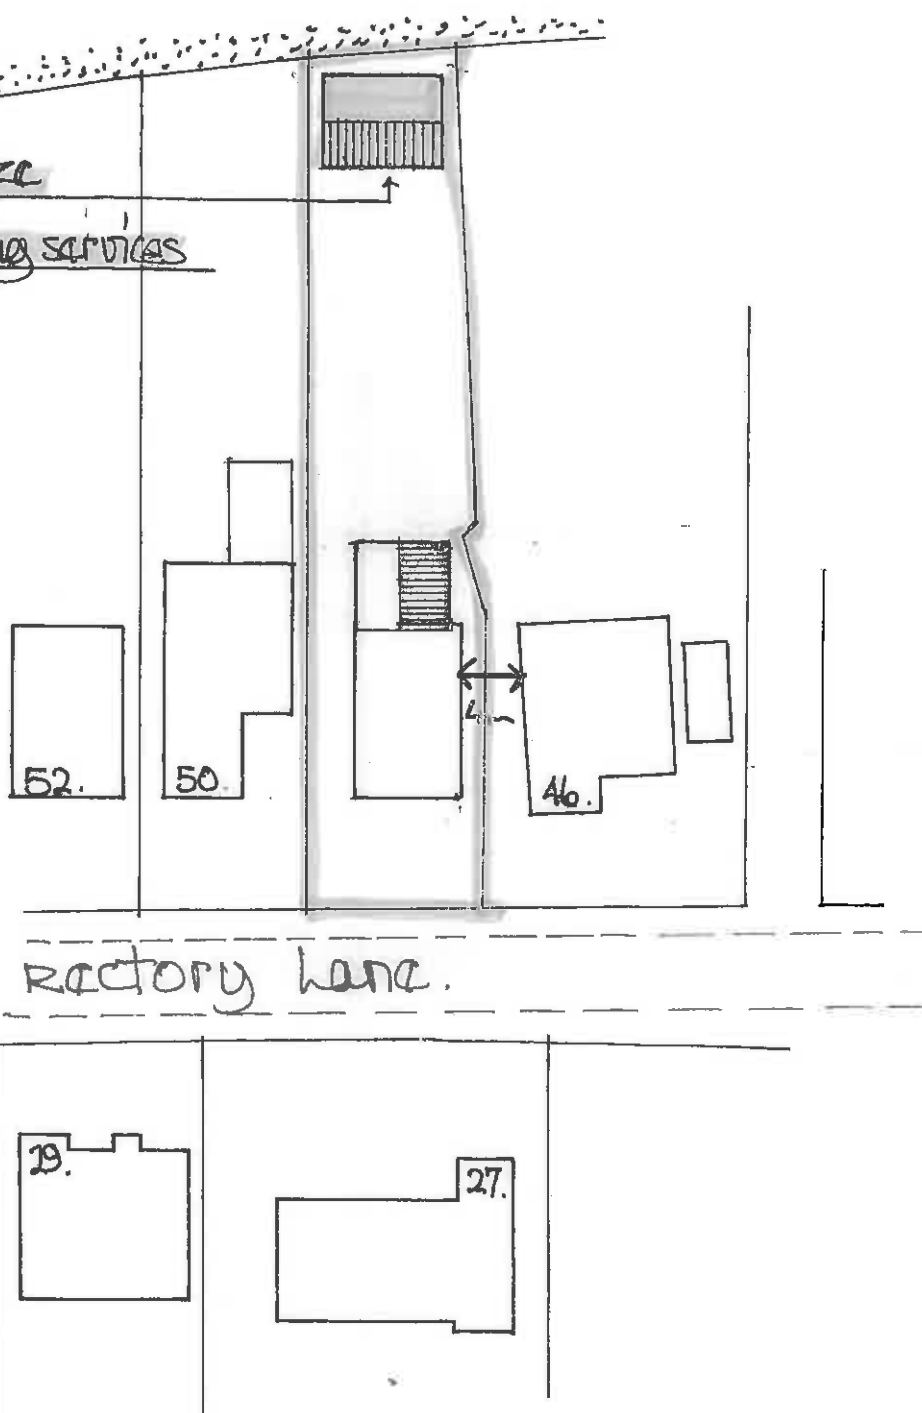


2016/0630


29/06/16 revised position + size

FAO MR ROBERT Tollyfield planning services

 

site plan scale 1:500m.


scale 1:100m.

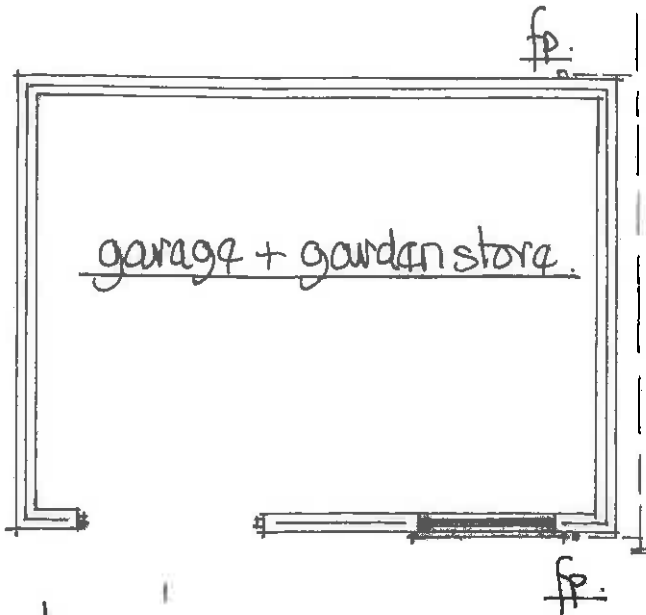

plan view.

Eaves - 2.4m


Ridge - 4.5m

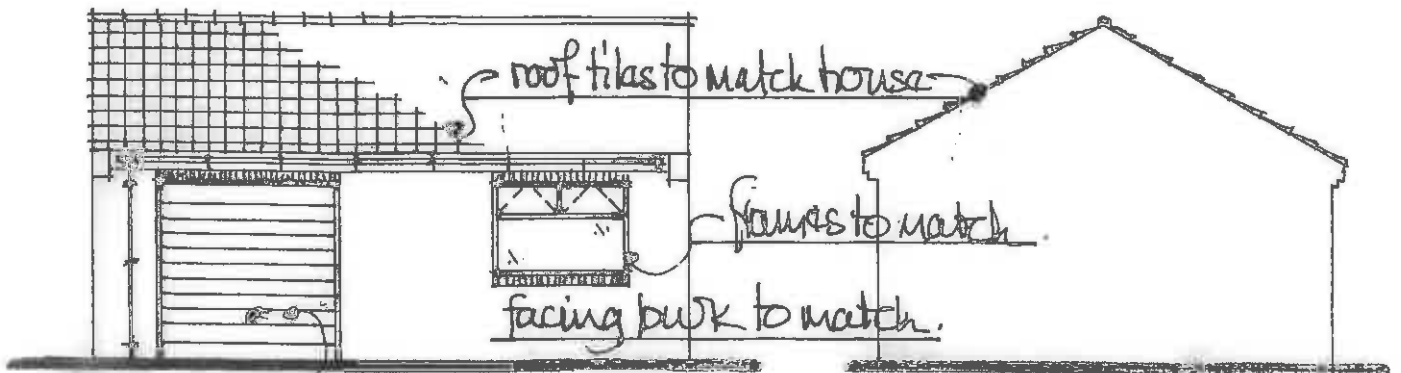


front view.

door to clients choice.

side view from no 50.

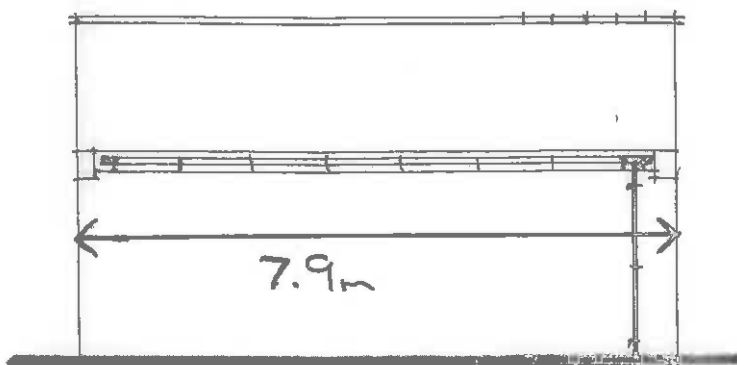

rear view.

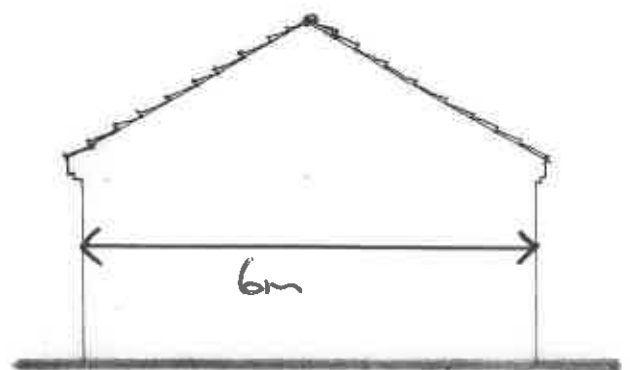

side view from no 46.