


Proposed Wall South Elevations Roof Line

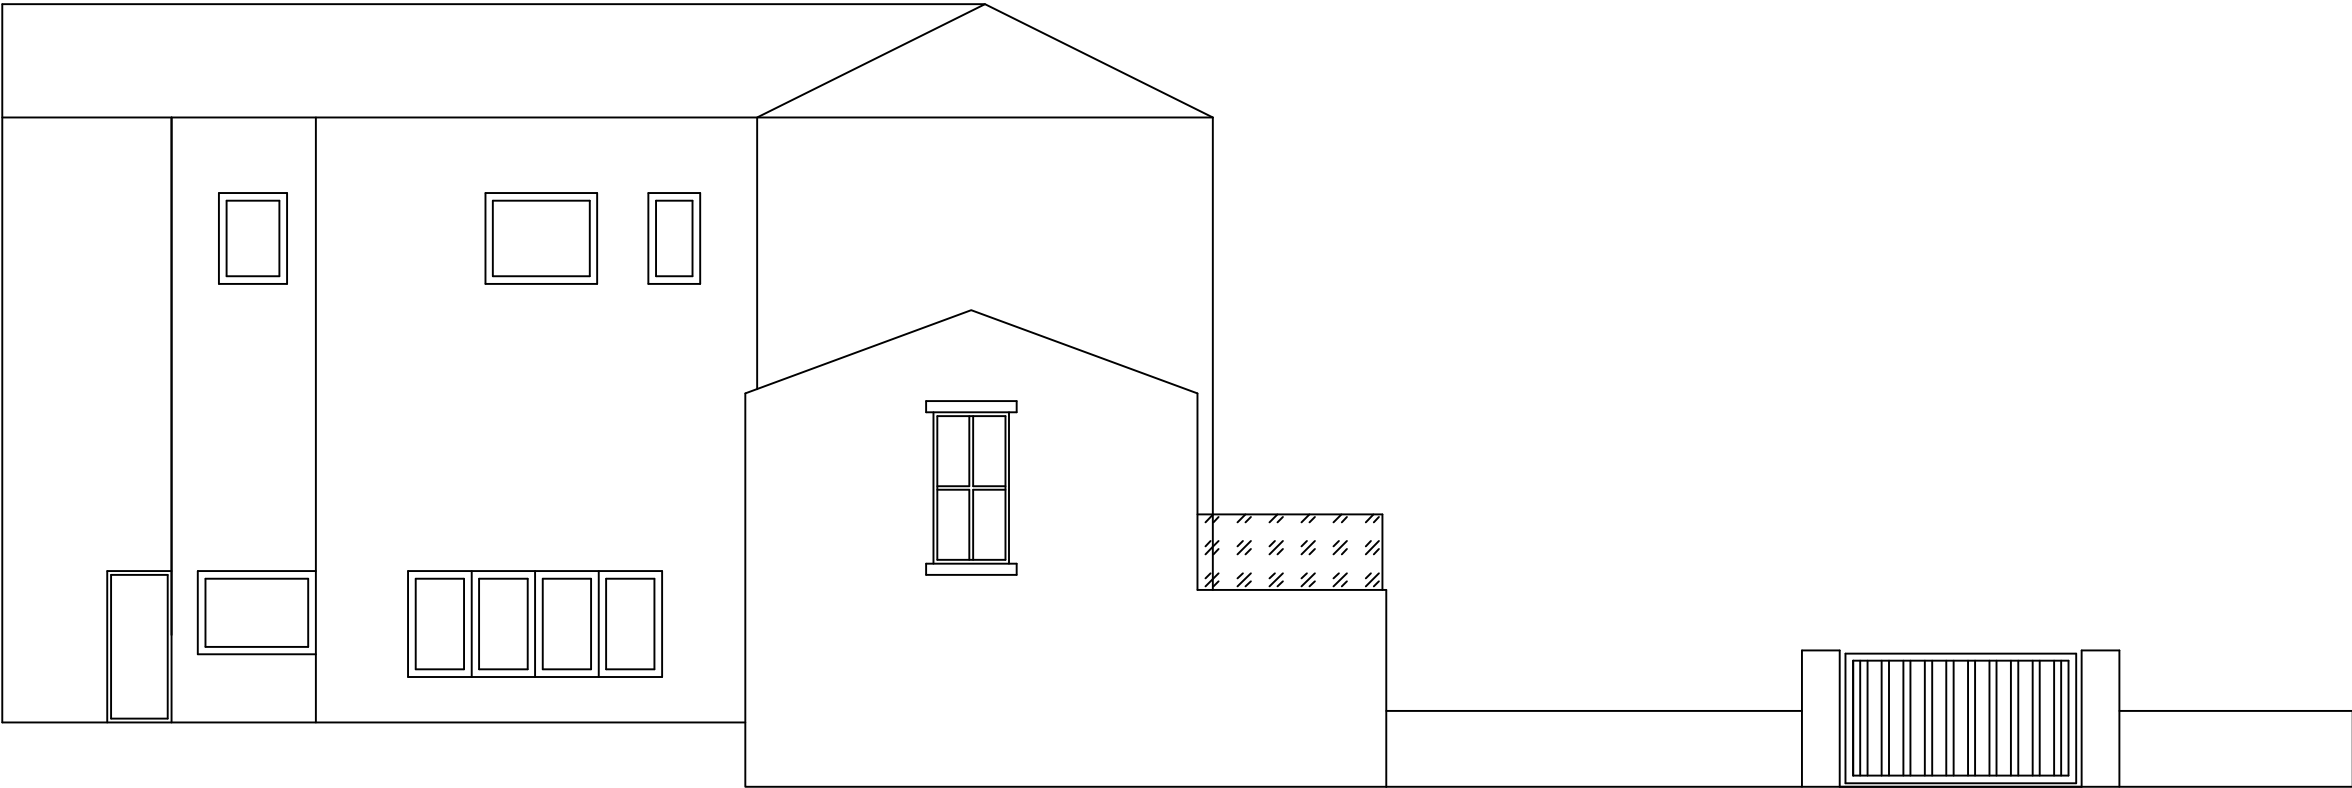

Scale;
1:100 @ A3

Title;
Proposed Wall South Elevation

Drawing No.;
PWSE001

Client;

Drawn by; RP
Date; 03/11/2020

3C