
 
 


Site Plan 16 Westgate, Monk Bretton, Barnsley S71 2DJ - Location Plan

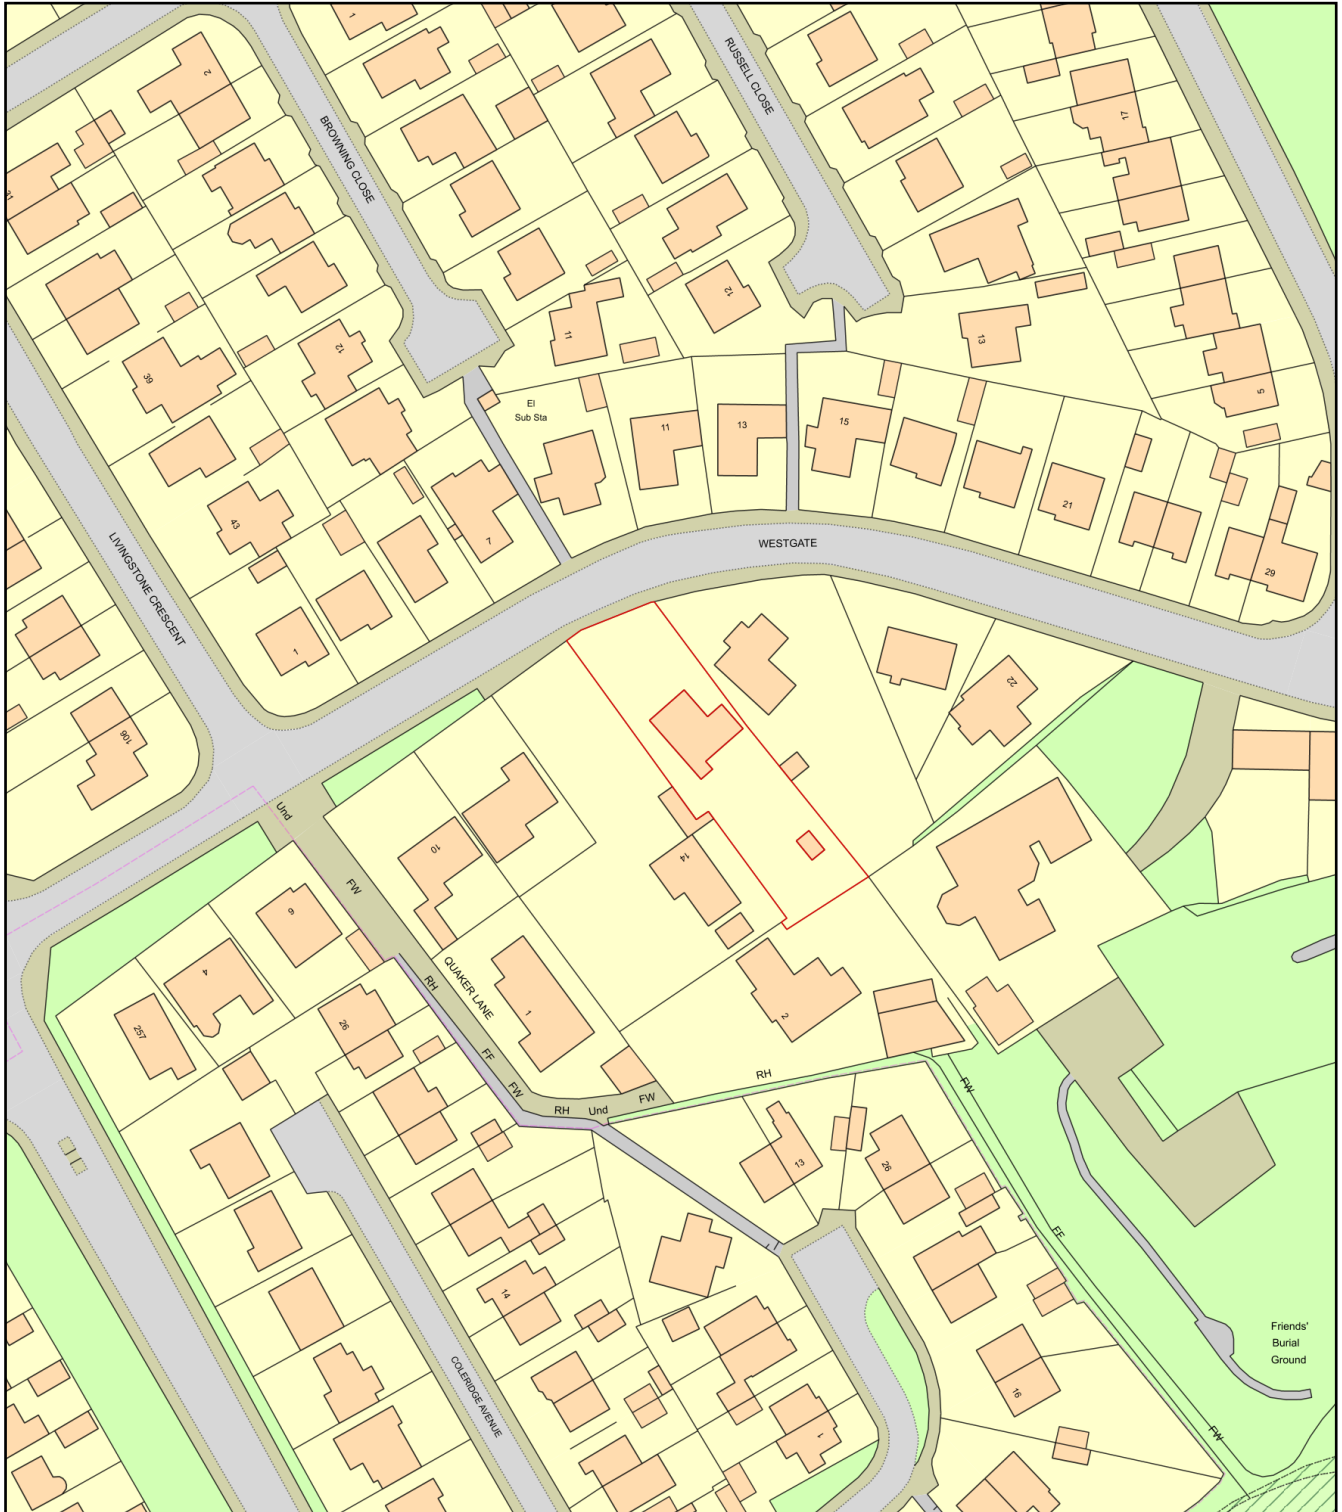

Plan Produced for: Miss Lauren Clarke

Date Produced: 21 Nov 2019

Plan Number/Project ID: TQRQM19325092937432

Scale: 1:1250 @ A4