

IF IN ANY DOUBT PLEASE ASK THE ARCHITECT FOR CLARIFICATION.

DO NOT SCALE FROM DRAWING. ALL DIMENSIONS TO BE CHECKED ON SITE


THE COPYRIGHT FOR THESE DRAWINGS REMAINS THE PROPERTY OF THE ARCHITECT. THEY MUST NOT BE REPRODUCED IN ANY WAY WITHOUT THE ARCHITECTS PRIOR WRITTEN CONSENT.



EXISTING SOUTH ELEVATION




EXISTING NORTH ELEVATION

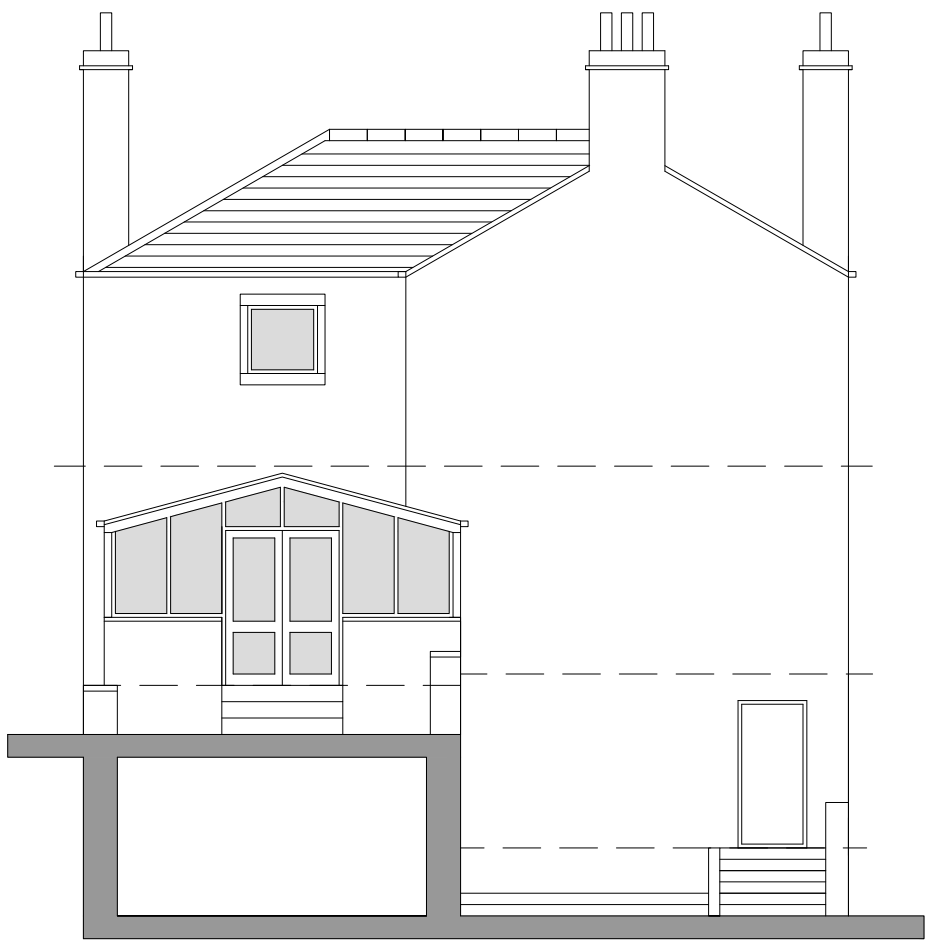


EXISTING EAST ELEVATION




EXISTING WEST ELEVATION

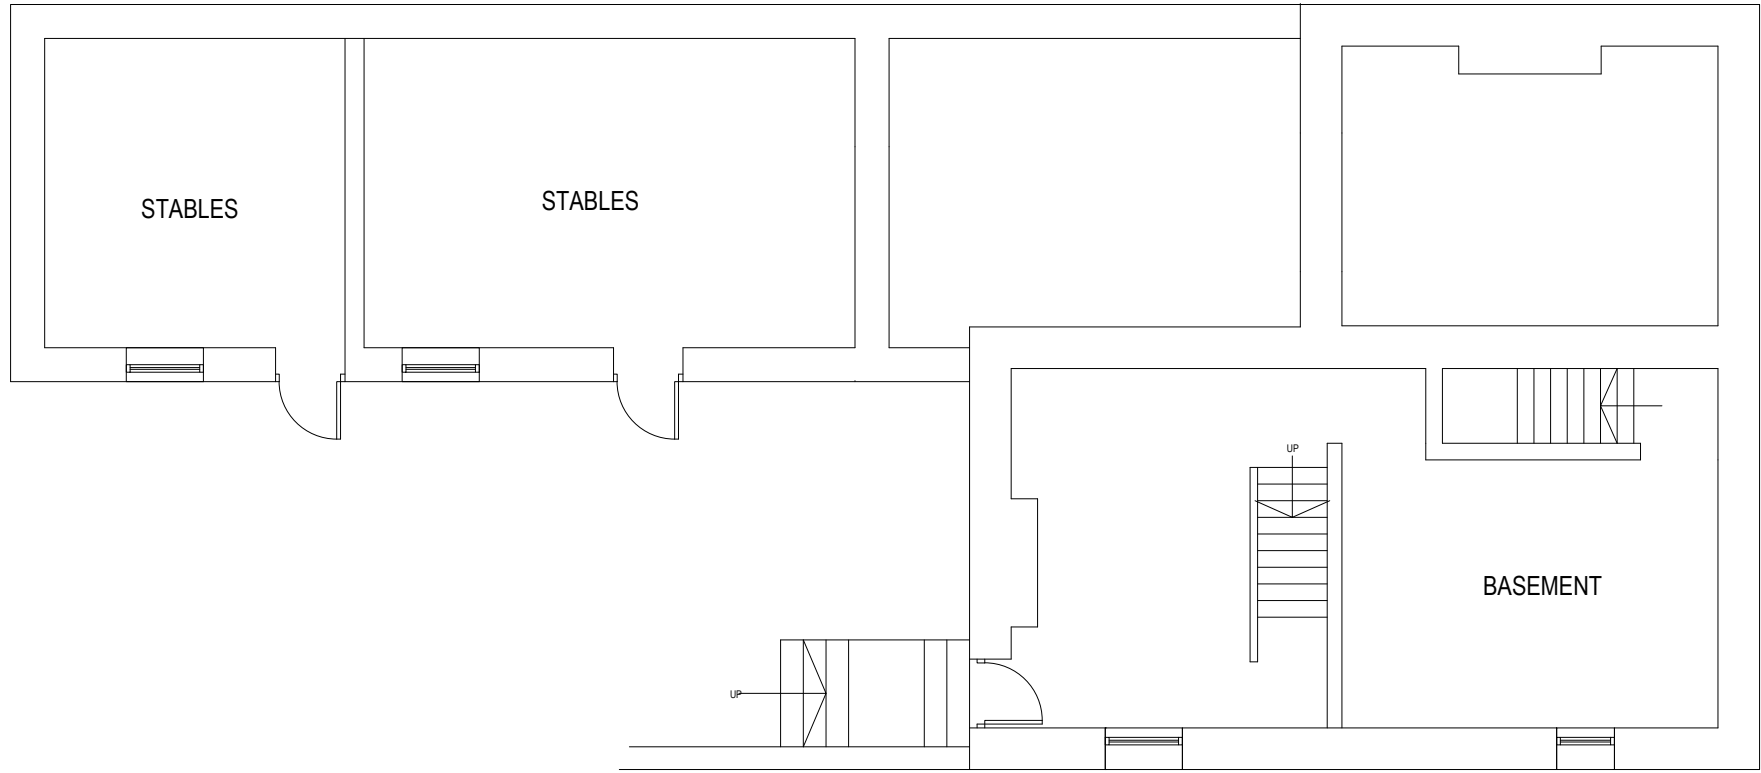


EXISTING LOWER GROUND FLOOR PLAN

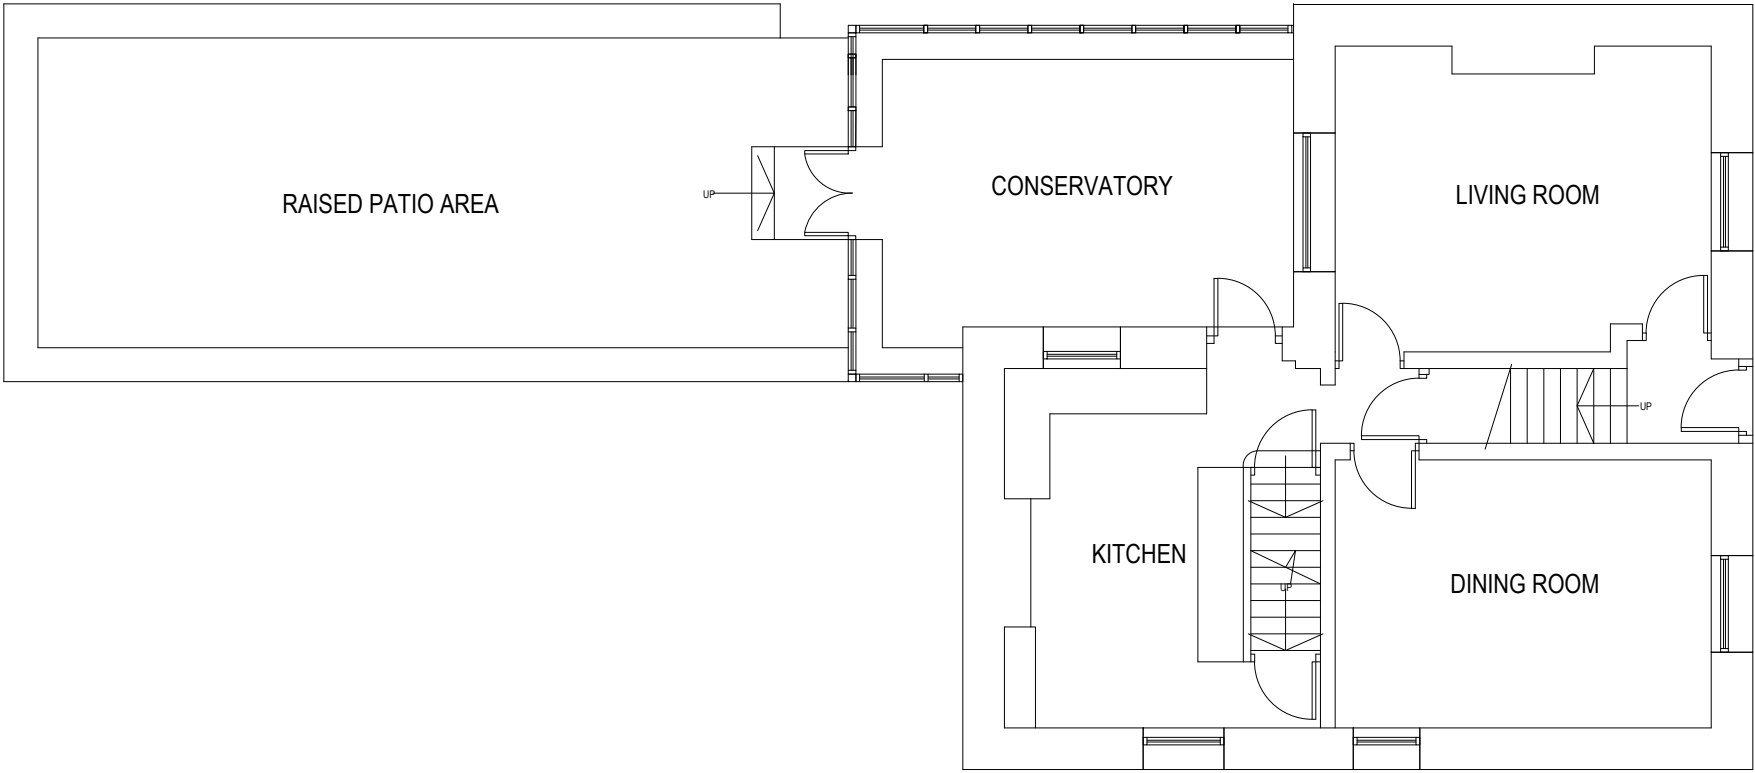

EXISTING GROUND FLOOR PLAN

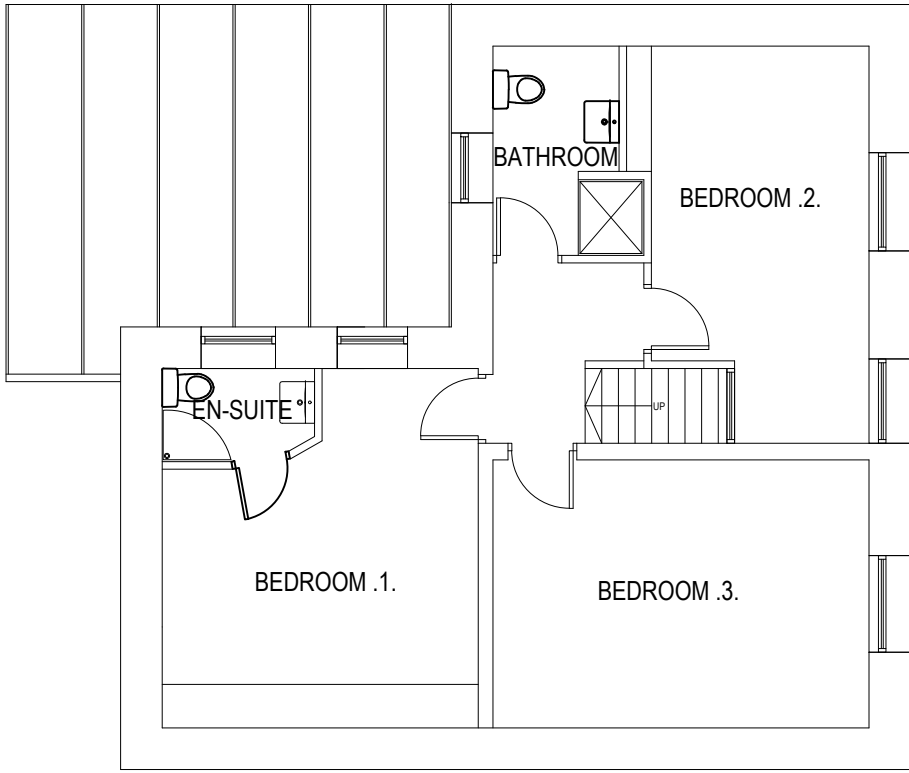

EXISTING FIRST FLOOR PLAN

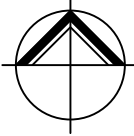

**NORTHERN
DESIGN
PARTNERSHIP**
Chartered Architects

THE CHAPEL
MILLMOOR ROAD
MELTHAM
HUDDERSFIELD HD9 5JU
TELEPHONE (01484) 854848
FAX (01484) 854949

CLIENT

MR & MRS C SMITH

PROJECT

PROPOSED EXTENSION AND
ALTERATIONS DON VILLA
HAZELHEAD

DRAWING TITLE

EXISTING PLANS AND ELEVATIONS

Rev.	Notes	Date	Drawn
*	*	*	*

SCALE

1:100@A1

11.19

A.D.

PROJECT No.	DRAWING No.	Rev.
1990	01	-