




**FRONT ELEVATION** SCALE 1:50  
**PLOT 1**

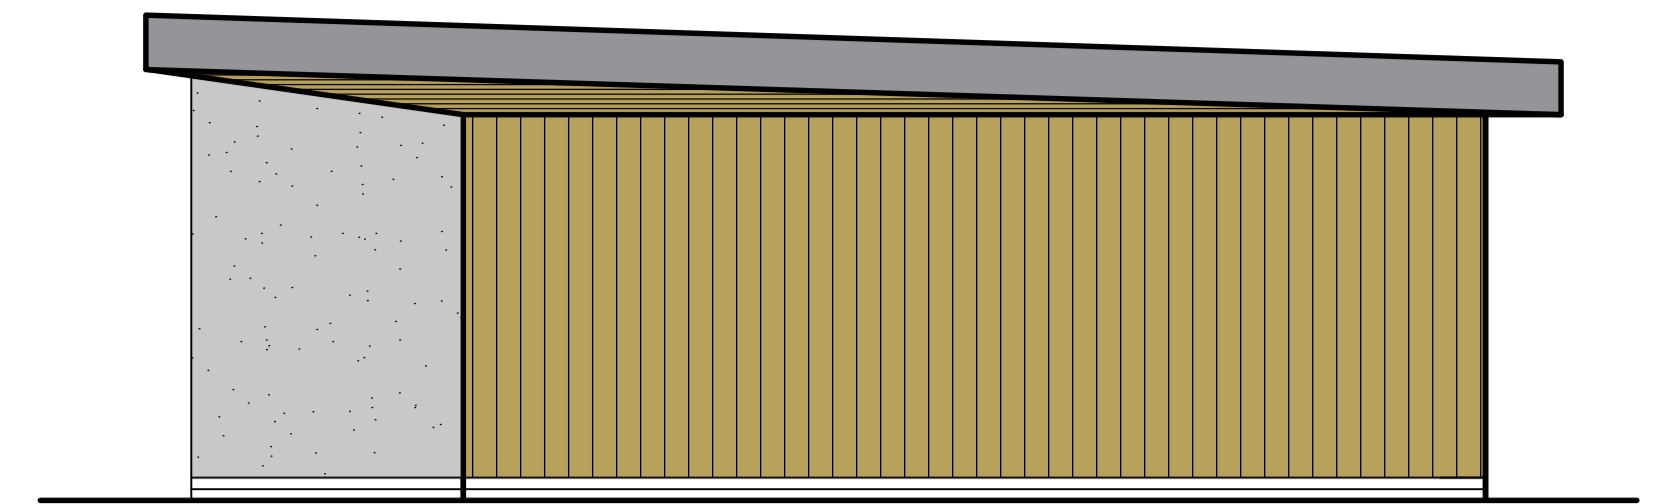


**SIDE ELEVATION 1** SCALE 1:50  
**PLOT 1**

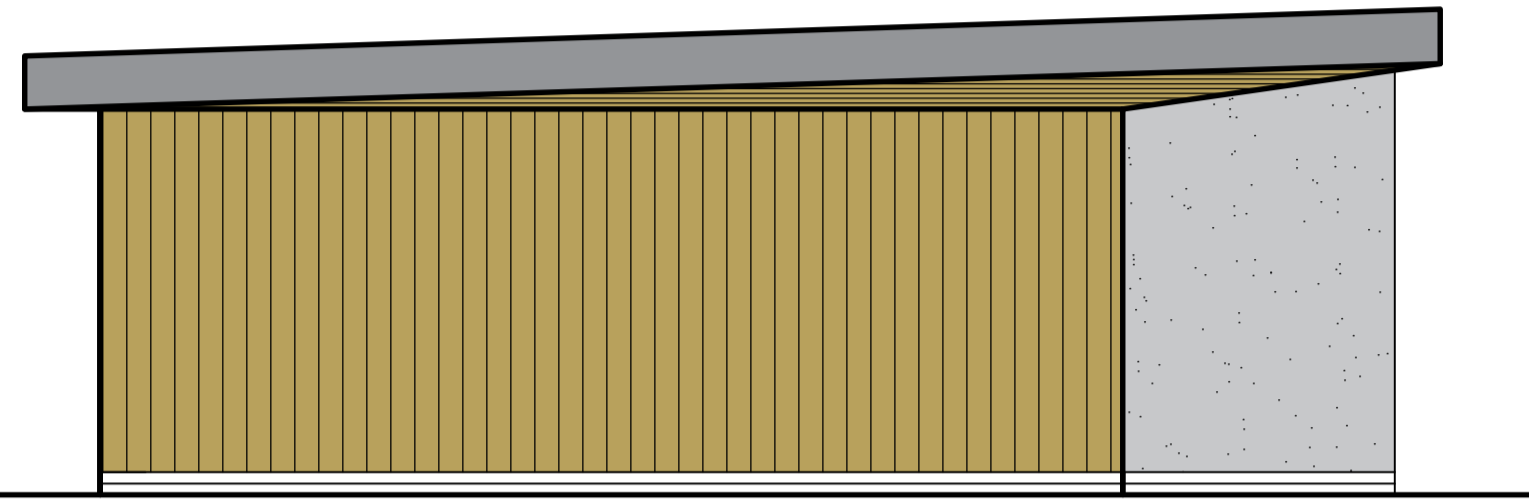

**SIDE ELEVATION 2**  
**PLOT 1**

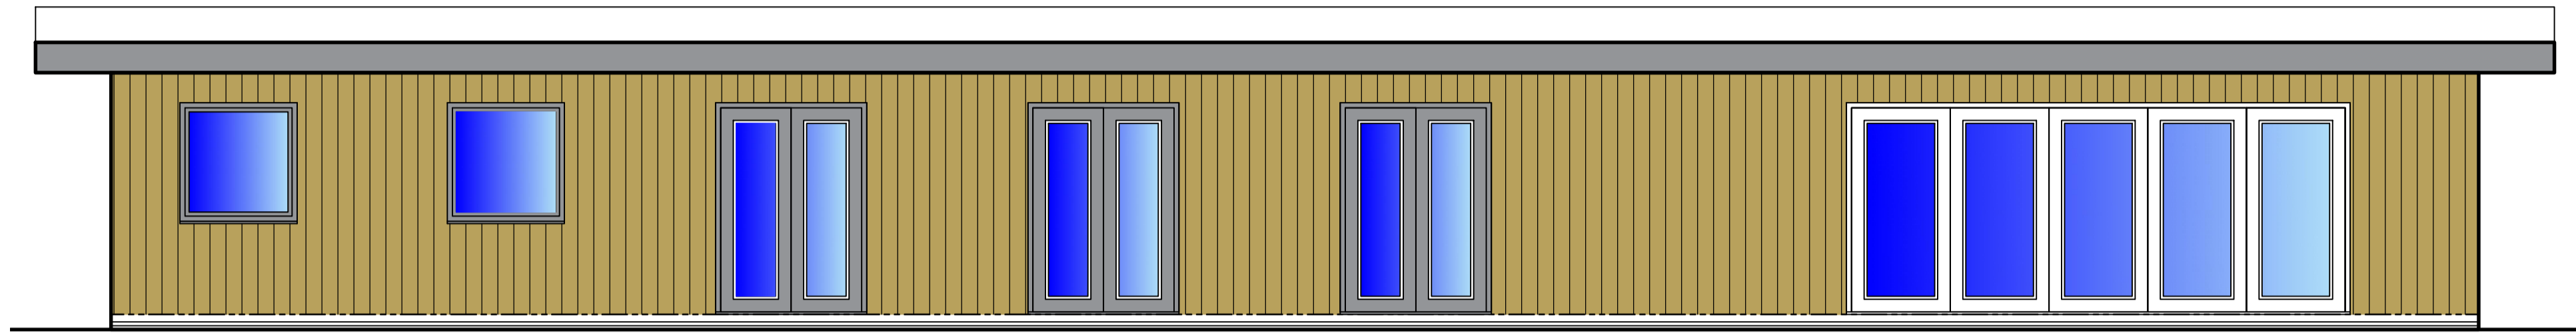


**REAR ELEVATION** SCALE 1:50  
**PLOT 1**

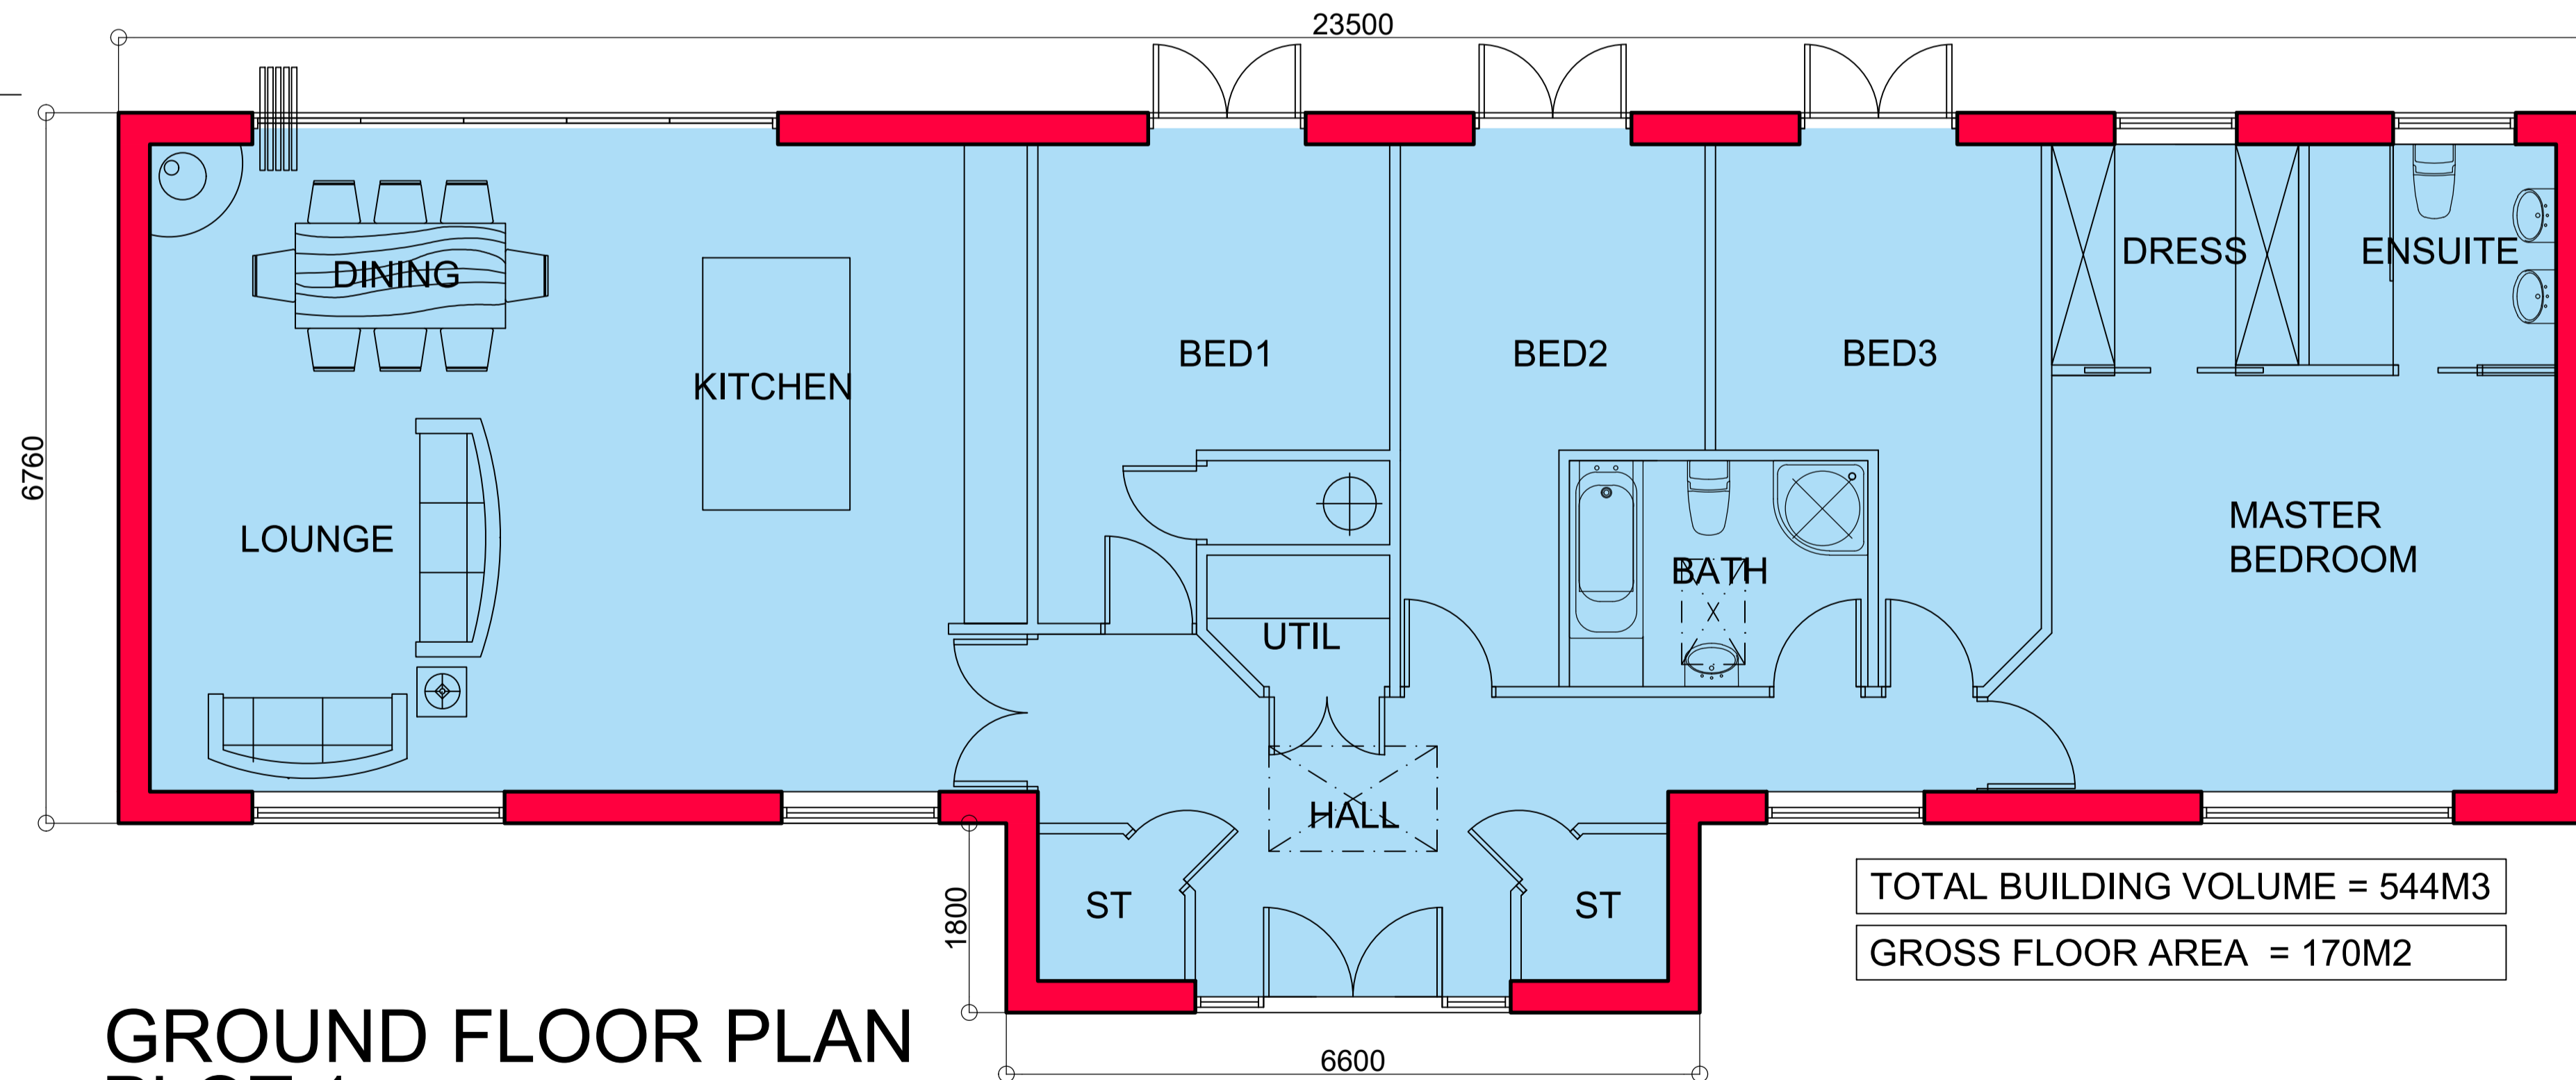


**GROUND FLOOR PLAN**  
**PLOT 1** SCALE 1:50

TOTAL BUILDING VOLUME = 544M3  
GROSS FLOOR AREA = 170M2

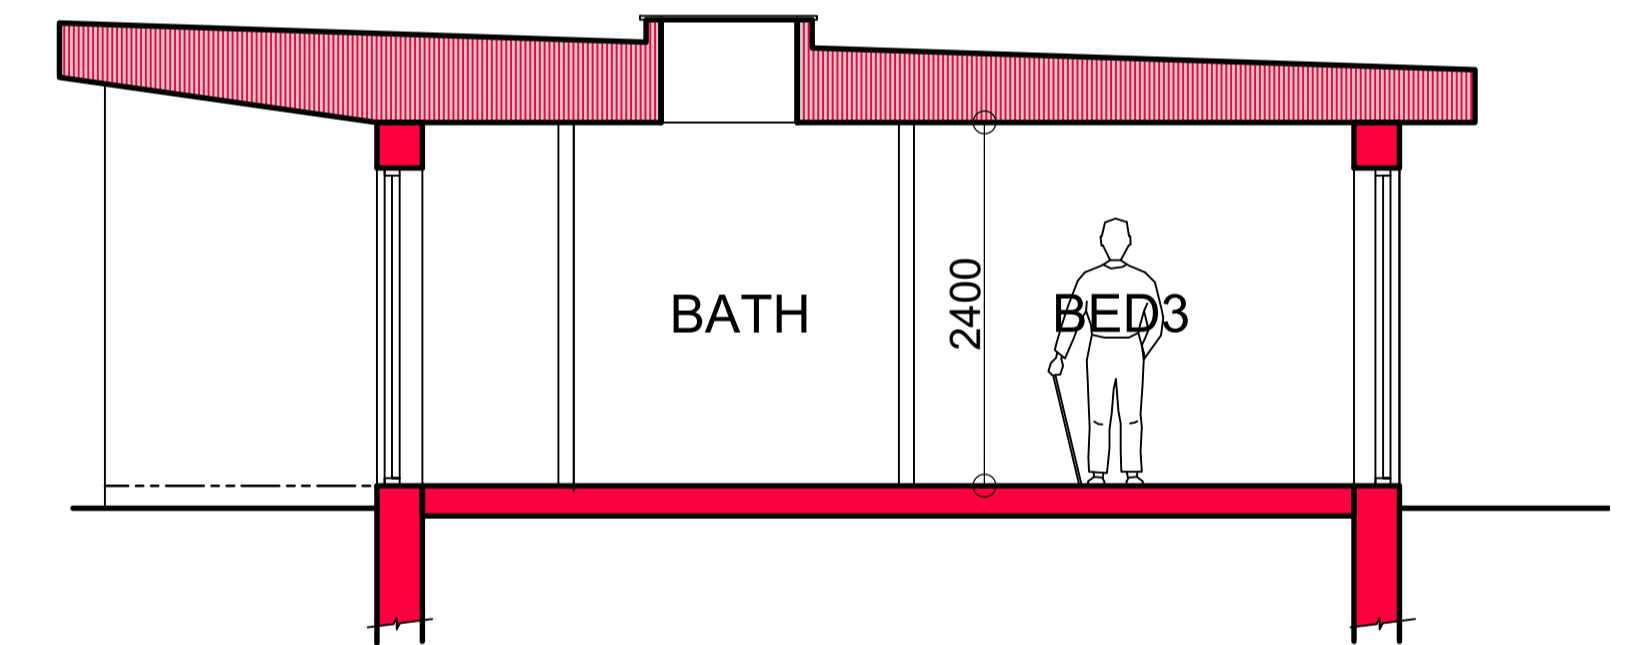

**SECTION** SCALE 1:50

**MATERIALS:**  
WALLS : TIMBER VETICAL BOARDING / GREY RENDER  
ROOF : HP PERFORMACE ROOF MEMBRANE (GREY)  
FASCIA: POWDER COATED ALUMINIUM GREY  
WINDOWS/DOORS : POWDER COATD ALUMINIUM GREY

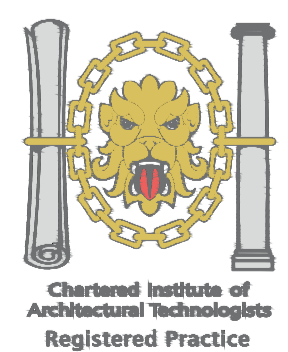

1. THIS DRAWING AND THE COPYRIGHTS AND PATENTS THEREIN ARE THE PROPERTY OF NYP ARCHITECTURAL SERVICES LLP REGISTERED IN ENGLAND AND WALES No. 4631338 AND MAY BE USED OR REPRODUCED ONLY UNDER CONTRACT.  
2. CONTRACTORS AND SUB-CONTRACTORS MUST CHECK AND AGREE ALL DIMENSIONS BEFORE PREPARING SHOP DRAWINGS OR COMMENCING WORK ON SITE.  
3. CONTRACTORS ARE RESPONSIBLE FOR INFORMING THE DESIGNER OF ANY DISCREPANCY DISCOVERED ON THIS DRAWING OR BETWEEN THIS DRAWING AND ANY OTHER RELATED DOCUMENT ISSUED UNDER THE STANDARD FORM OF CONTRACT IN RESPECT OF THE WORK.  
4. WRITTEN DIMENSIONS ONLY ARE TO BE USED FROM THIS DRAWING. IF IN ANY DOUBT ASK FOR CLARIFICATION.

Notes.



Revisions.

Date	Suffix	Description	Date	Suffix	Description

**NYP ARCHITECTURAL SERVICES LIMITED**

BBCC, Innovation Way, Barnsley, S75 1JL. Tel: 01226 200989. E-mail: scott@nypas.co.uk / stephen@nypas.co.uk

Project.	<b>2NO NEW HOUSES</b> CENTURY WORKS, MILLHOUSE GREEN MANCHESTER ROAD, SHEFFIELD, S36-9LQ	Client.	
Drawing Title.	<b>PLOT 1</b> PLAN, ELEVATIONS & SECTION	Date.	<b>FEB 2021</b>
Ref.	<b>102-27</b>	Scale.	<b>A1</b>
Dwg. No.	<b>03</b>	Rev.	

SHEET SIZE: A1